





North East (Front) Elevation

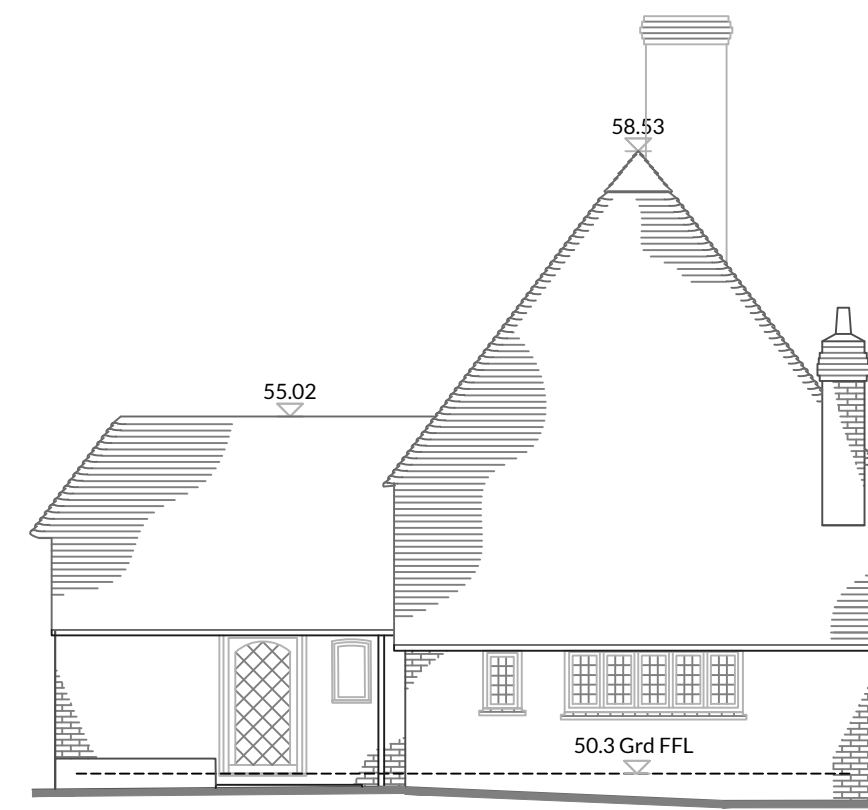

South East Elevation

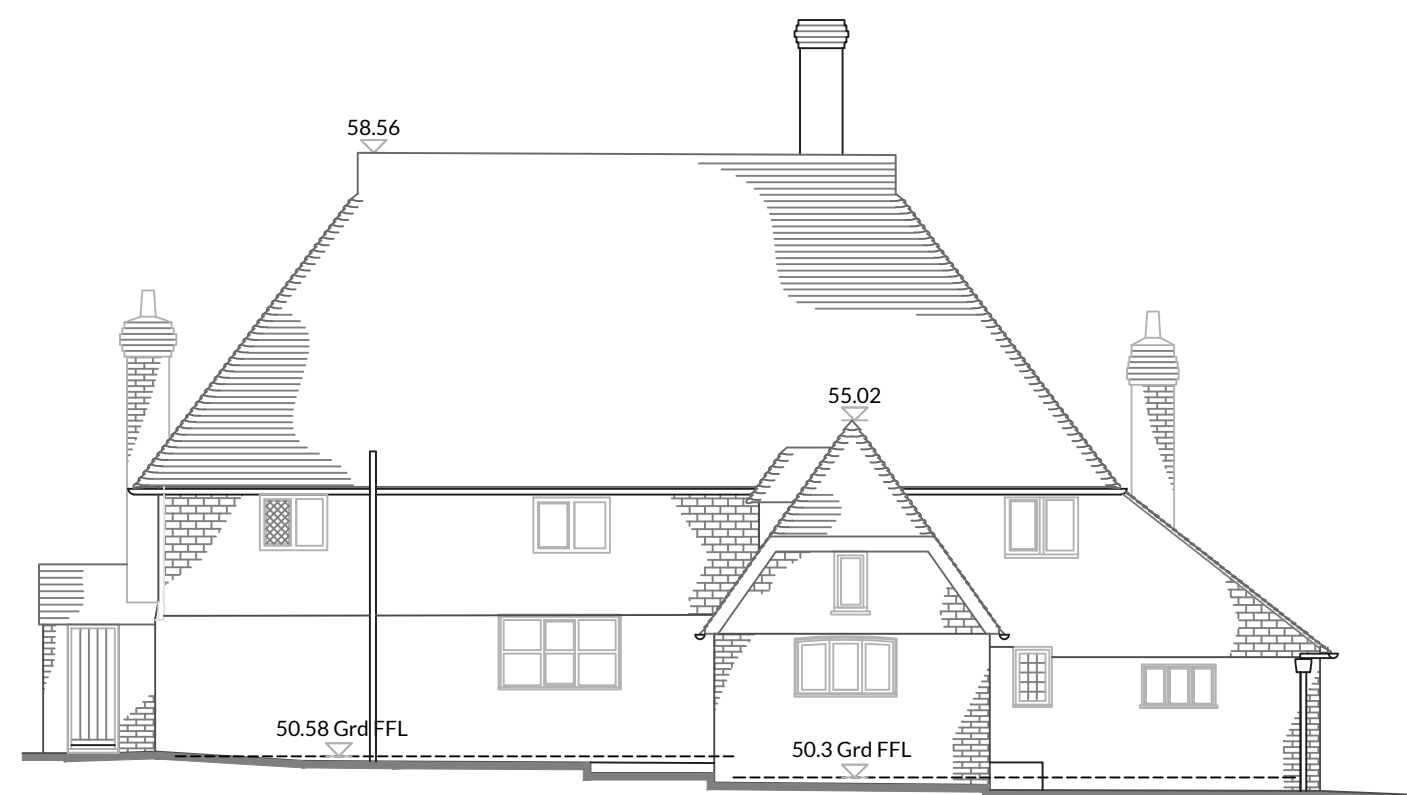

South West (Rear) Elevation




North West Elevation

This drawing, and the copyrights and patents therein are the property of DMP LLP and may not be used or reproduced without consent.

This drawing is to be read in conjunction with all relevant consultants and/or specialist's drawings/documents and any discrepancies or variations are to be notified to DMP LLP before the affected work commences.

A2

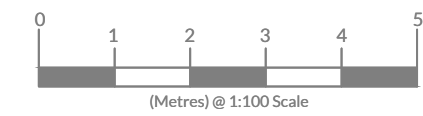

Revision

DMP
79 High Street
Tunbridge Wells
Kent
TN1 1XZ
01892 534455
dmp@dmp-llp.co.uk
www.dmp-llp.co.uk

Client.

Sarah Boomaars

Address.

Medhurst Row Farm, Prettymans Lane
Four Elms, Edenbridge
Kent, TN8 6LX

Project.

Medhurst Row Farm

Title.

House
Elevations as Existing

Purpose of Issue.

PLANNING

Scale.	D	C	Date.
1:100 @ A2	CAH	JRW	20.10.21
Job No.	Drawing No.	Revision.	
57246	E 03		