



This drawing, and the copyrights and patents therein are the property of DMP LLP and may not be used or reproduced without consent.

This drawing is to be read in conjunction with all relevant consultants and/or specialist's drawings/documents and any discrepancies or variations are to be notified to DMP LLP before the affected work commences.


A2

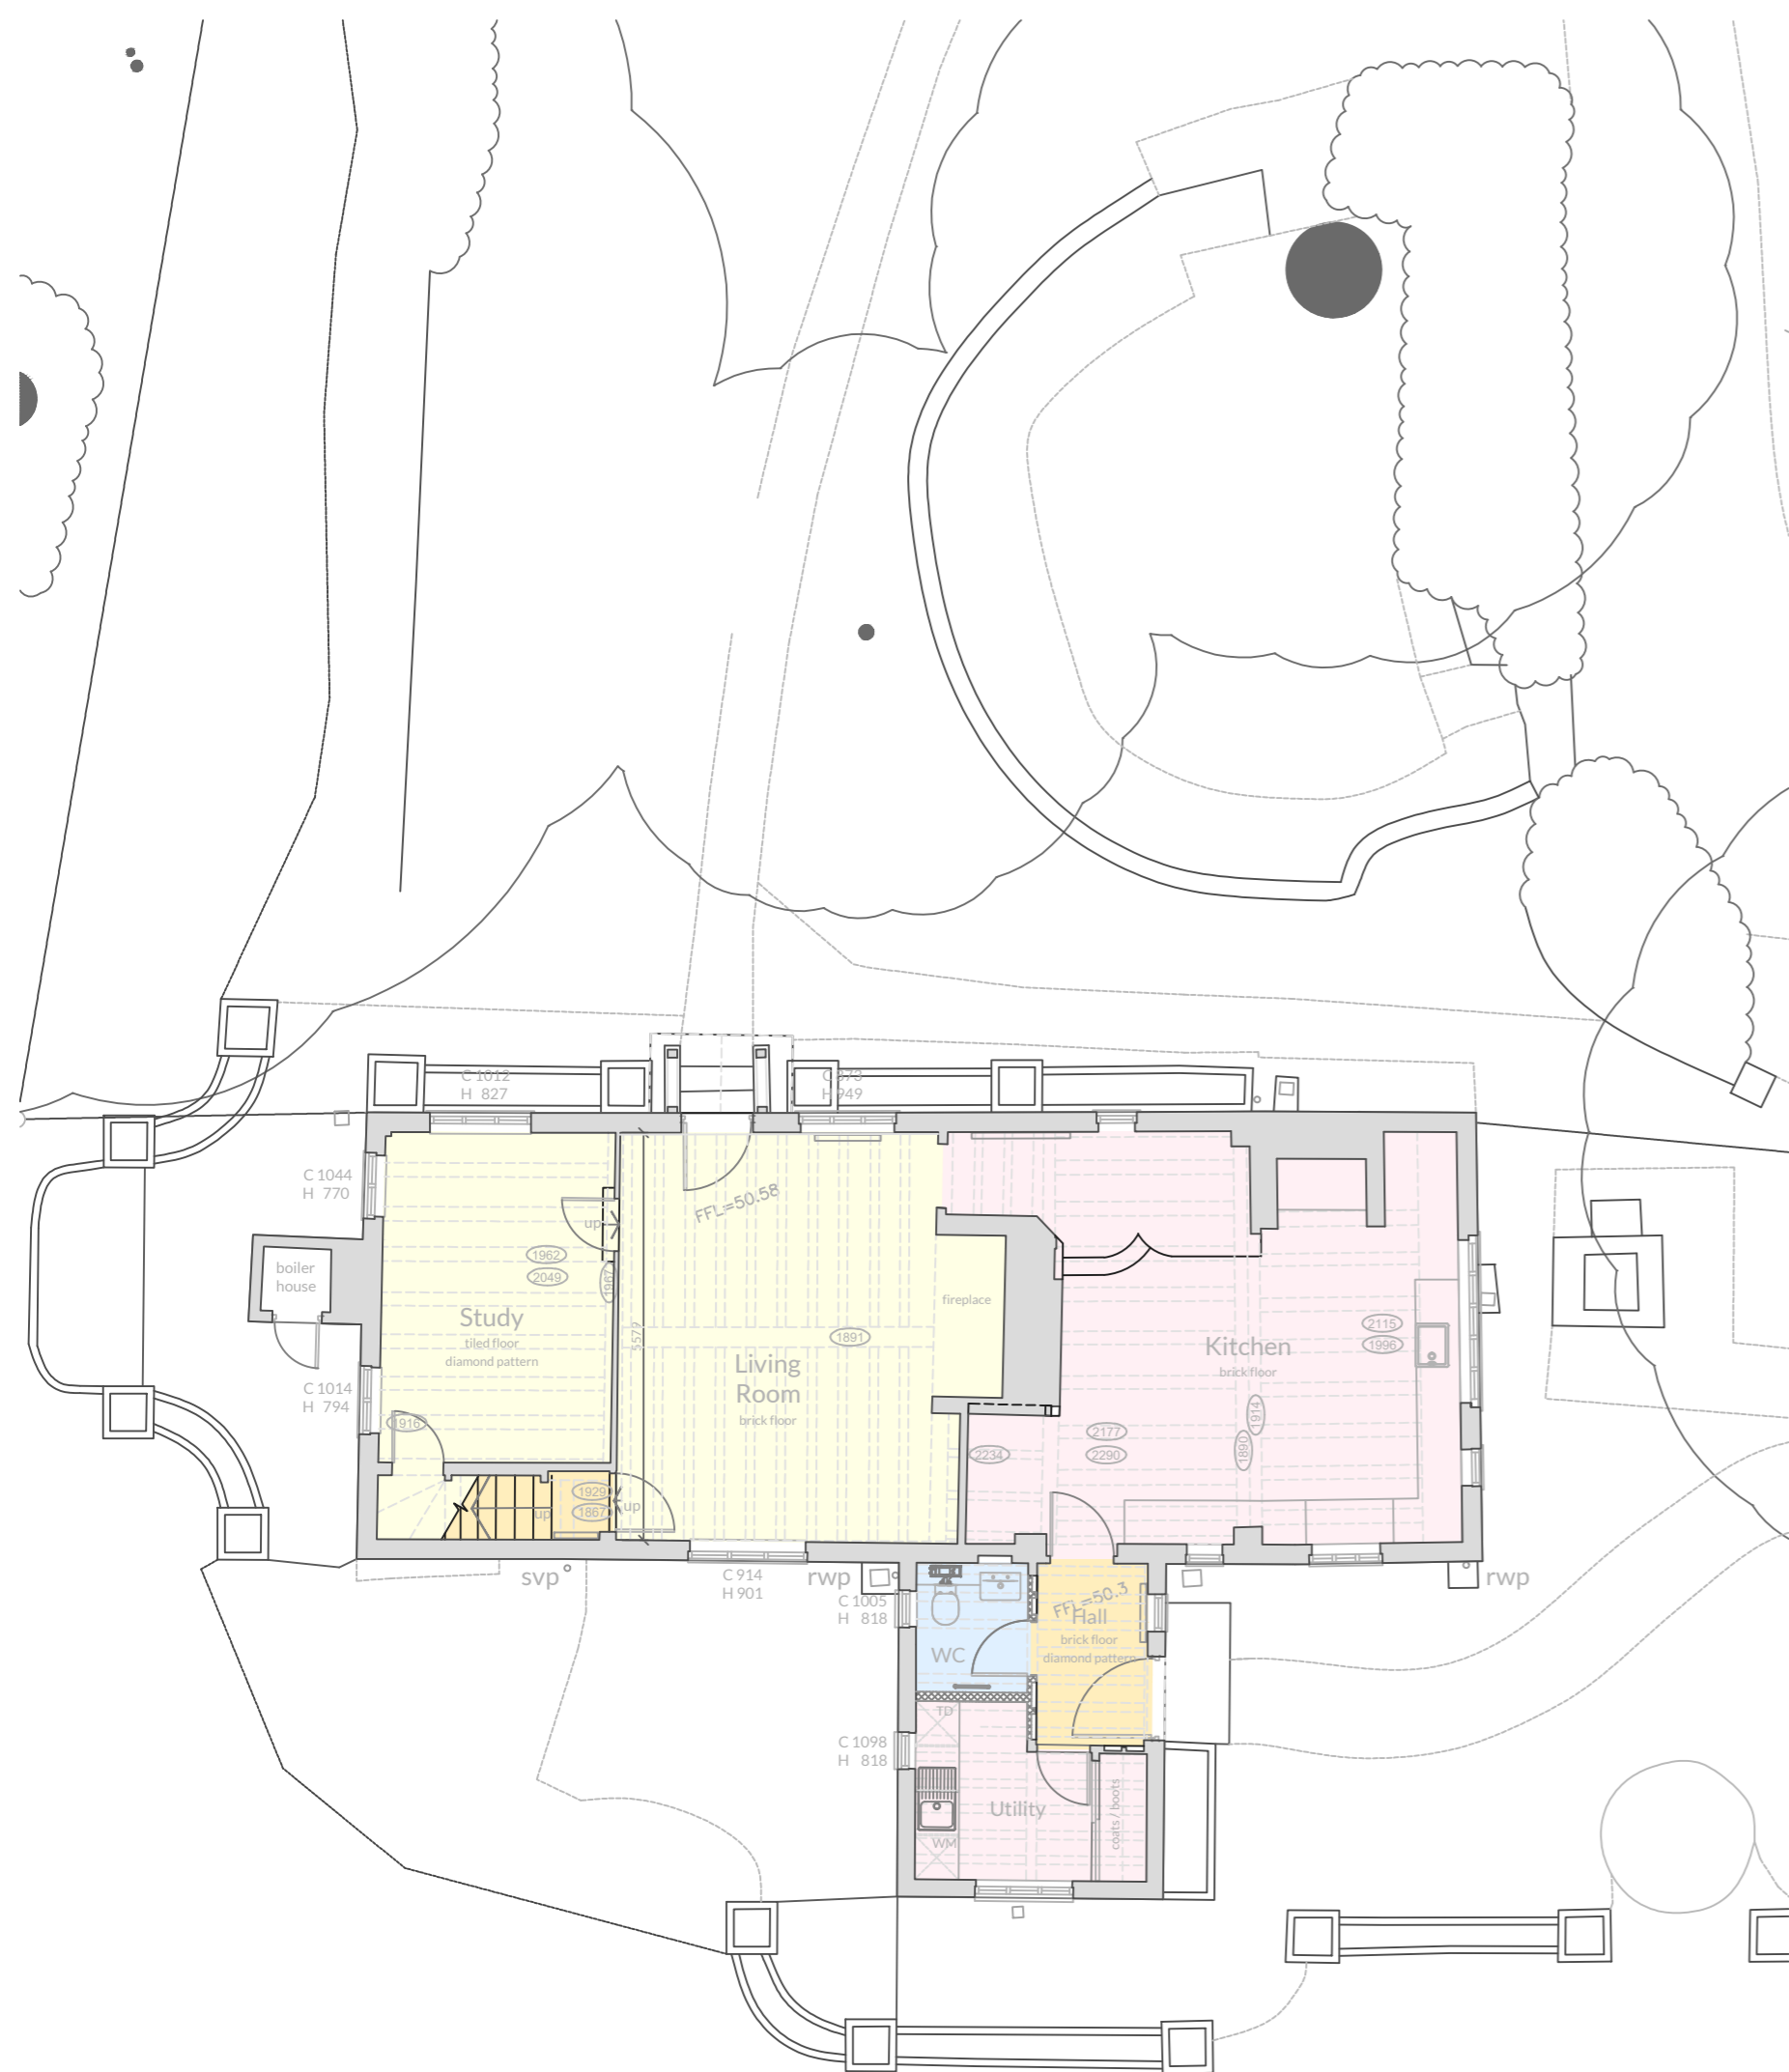


Ground Floor Plan

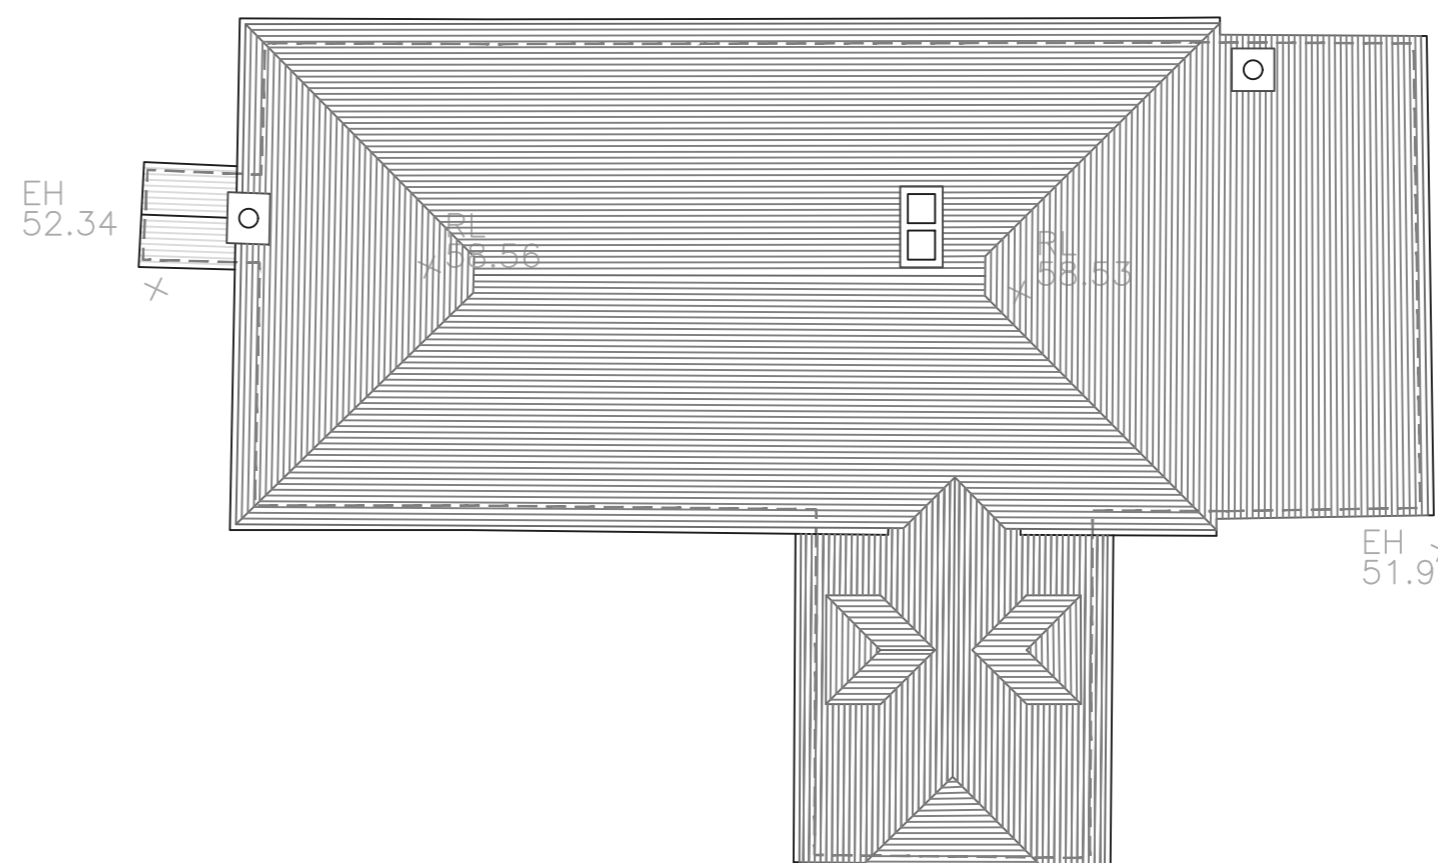

Roof Plan

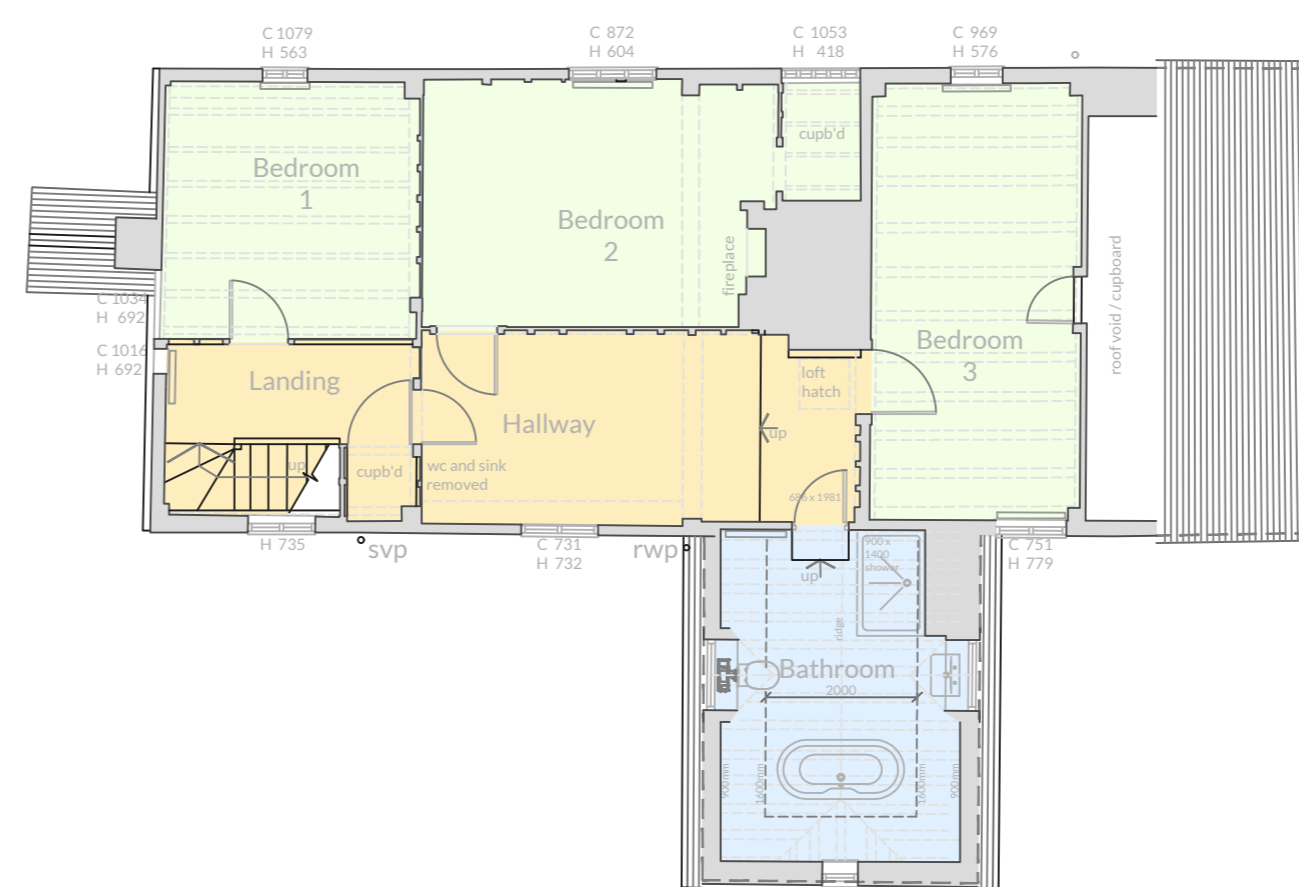

First Floor Plan

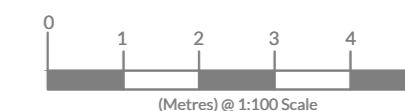

Revision

**DMP**  
79 High Street  
Tunbridge Wells  
Kent  
TN1 1XZ  
01892 534455  
dmp@dmp-llp.co.uk  
www.dmp-llp.co.uk

Client.

Sarah Boomaars

Address.

Medhurst Row Farm, Prettymans Lane  
Four Elms, Edenbridge  
Kent, TN8 6LX

Project.

Medhurst Row Farm

Title.

House  
Plans as Proposed

Purpose of Issue.

PLANNING

Scale.	D	C	Date.
1:100 @ A2	CAH	JRW	25.10.21

Job No.	Drawing No.	Revision.
57246	PL 01	