



FRONT ELEVATION



REAR ELEVATION



SIDE ELEVATION




SIDE ELEVATION




GROUND FLOOR - 73.3m²

HOUSETYPE 3C
3 Bed / 6 Person

Area: 120.8m² (1300sqft)

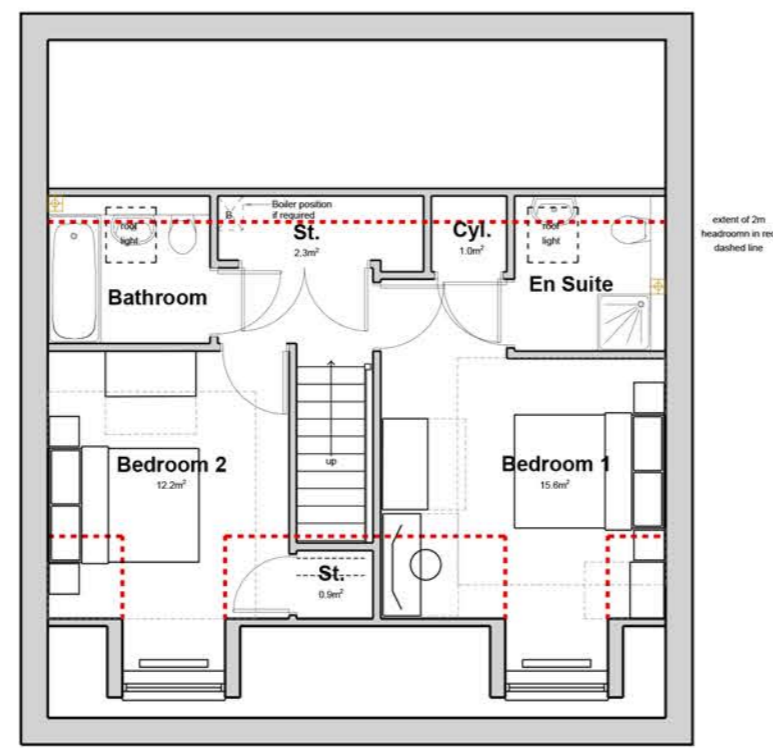

FIRST FLOOR - 47.5m²

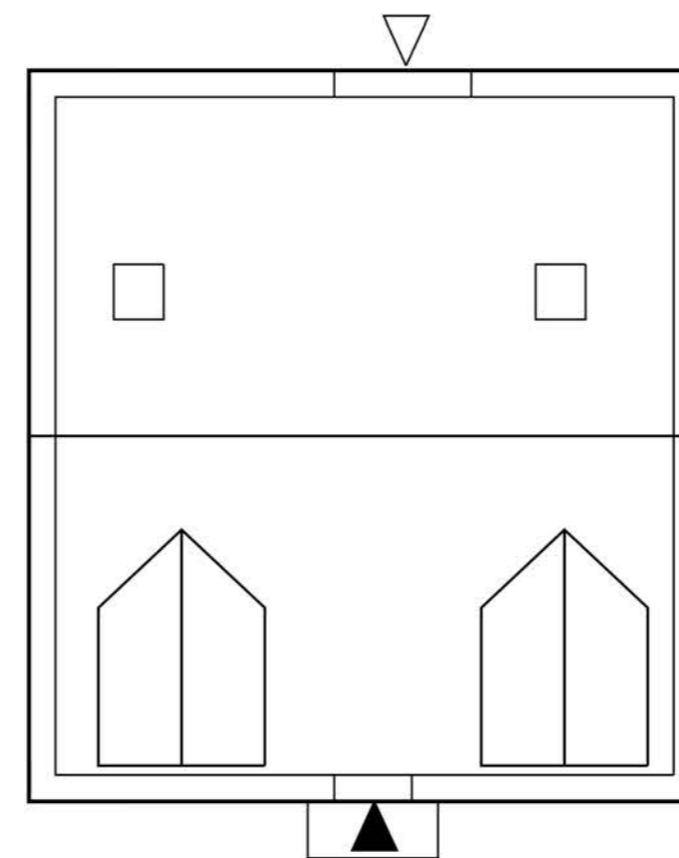

ROOF PLAN

MATERIAL SCHEDULE

1. Red Roof Tile
2. Grey Roof Tile
3. Red Brick
4. Projecting Brick Band
5. Dogtooth Banding
6. Dogtooth Panel
7. Brick Pier
8. PPC Aluminium Projecting Window Framing
9. Fibre Cement Panelling
10. Metal Balcony Railings
11. UPVC Dark Grey Windows
12. Black Rainwater Goods
13. Spandrel Glazing Panel
14. Obscure Glazing
15. UPVC Dark Grey External Door
16. Light Coloured PPC Aluminium Porch / Canopy
17. Dark Grey PPC Aluminium Porch / Canopy
18. Dark Grey PPC Aluminium Capping to Parapet Wall
19. Decorative Angled Brickwork
20. Dark Grey Fascia
21. Red Brick Soldier Course
22. Pergola with integrated solar shading
23. Solar Shading
24. Metal Louvre
25. Render

PRELIMINARY

Notes
- Copyright in this drawing remains the property of BM3 Architecture Limited.
- Do not scale this drawing. Work to figured dimensions only.
- Contractors and consultants are to advise BM3 Architecture Limited of any discrepancies.

Revision
A- First Issue

Date
12.10.21

By
LM

Chkd
IF

Project
London Road
SHREWSBURY

Drawing
Proposed Housetype 3C

Client



Scale 1:100@A2	Dated 08.10.21	Job No. 71328	Drawing No. D20	Drawn by LM	Checked IF	CIS/b Element	Revision A
-------------------	-------------------	------------------	--------------------	----------------	---------------	---------------	---------------