



EXISTING SIDE SECTIONAL ELEVATION

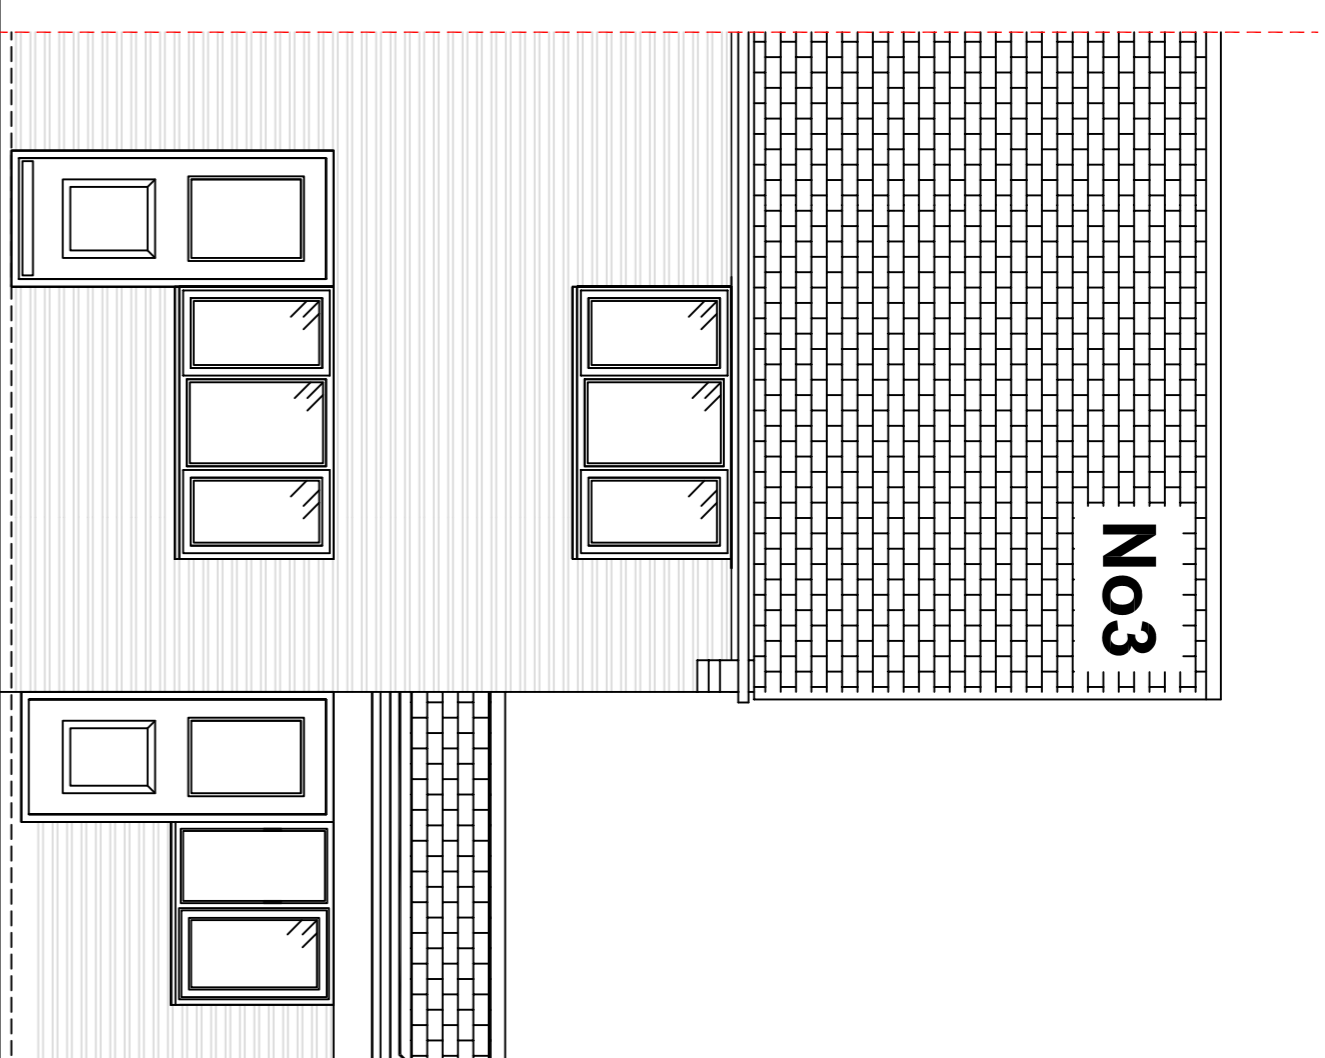


EXISTING REAR ELEVATION

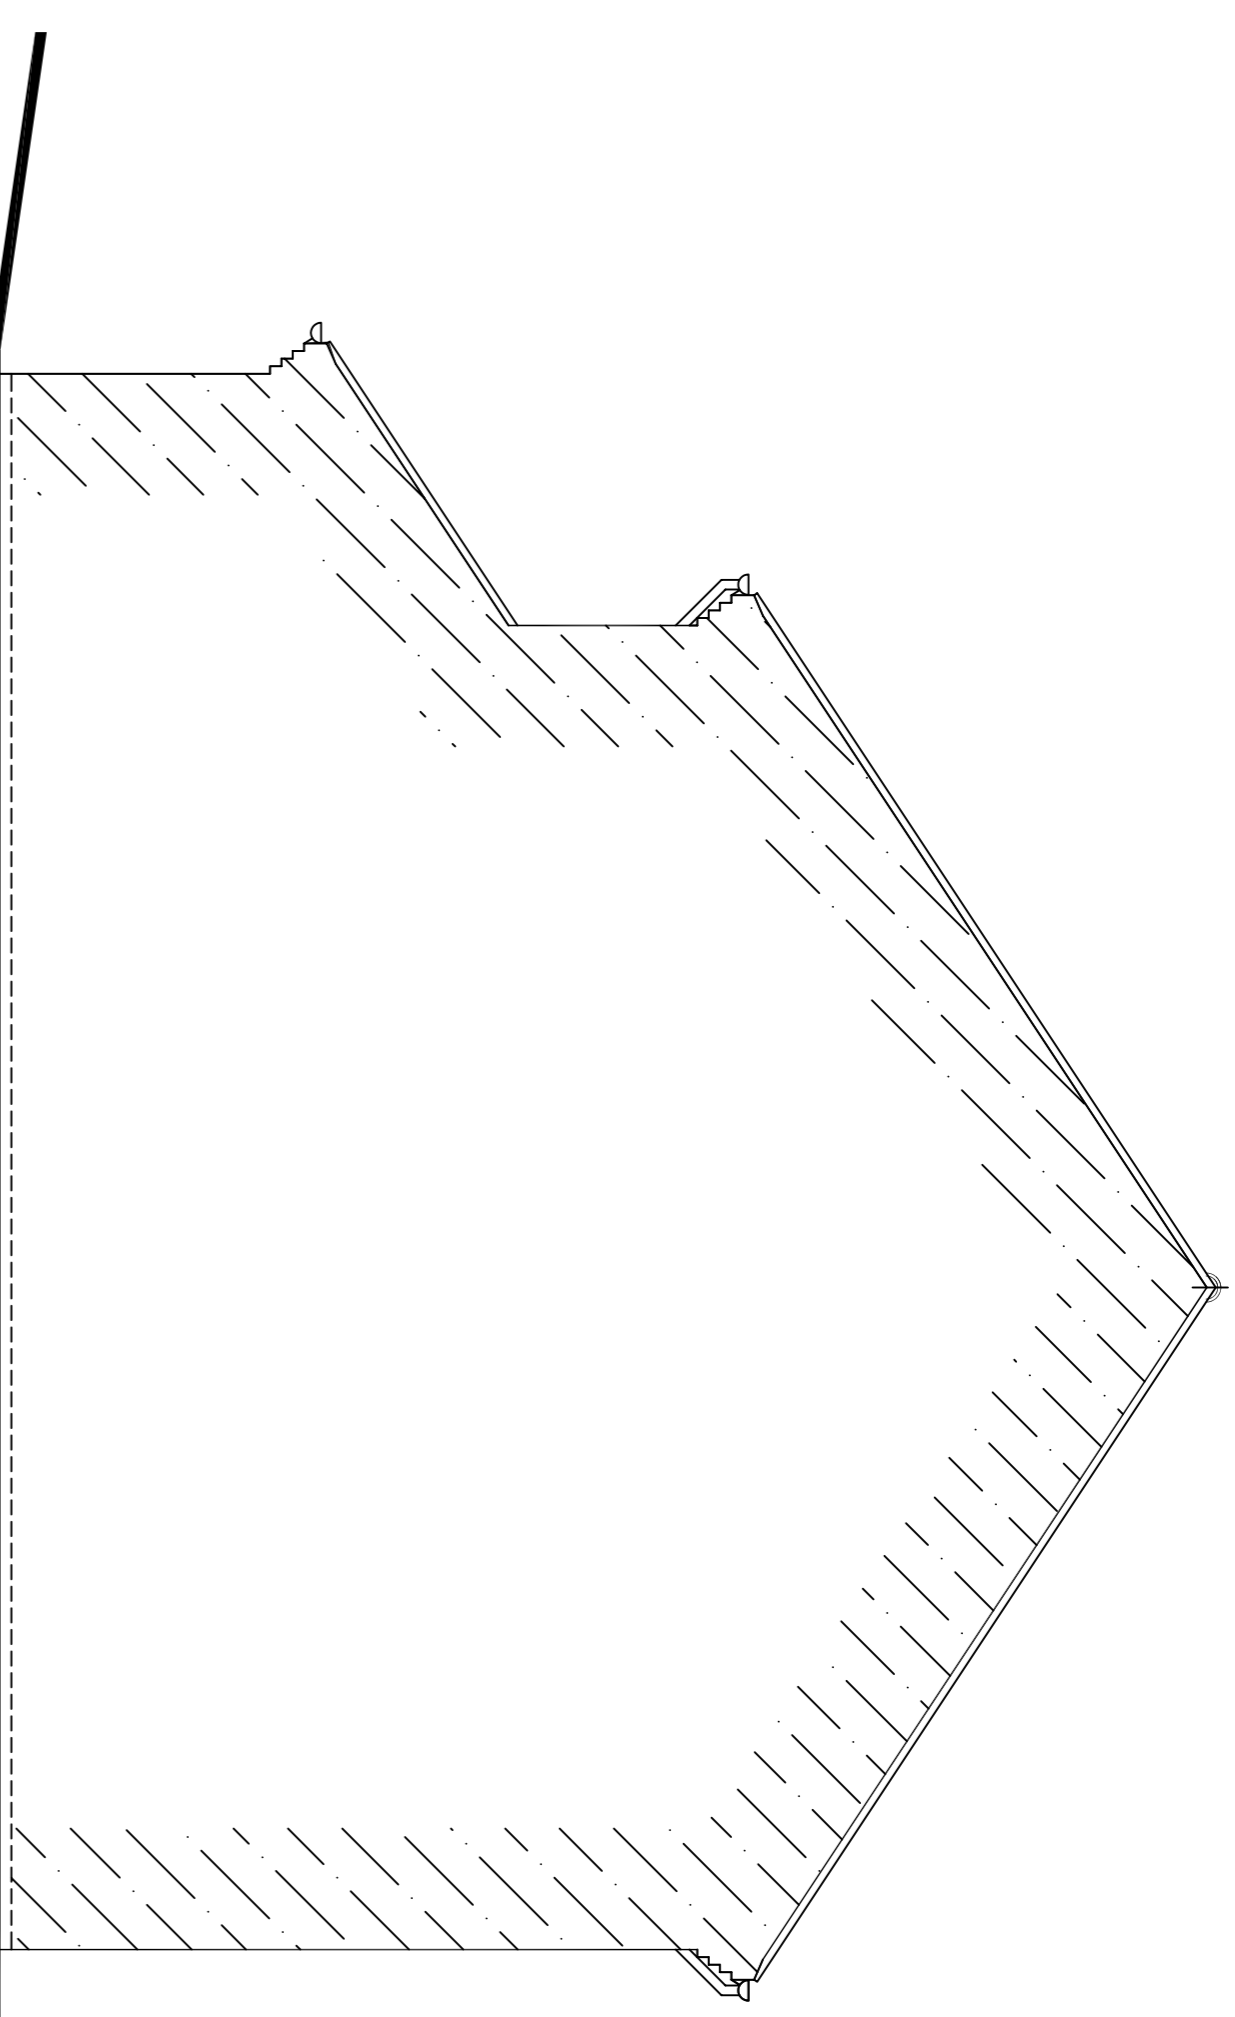


EXISTING SIDE SECTIONAL ELEVATION

(C) This drawing is copyright. DO NOT SCALE FROM THIS DRAWING. Dimensions to be checked on site prior to work being carried out. The drawing is for the purpose of submitting a planning application only and it is to be read in conjunction with all other drawings and information. In connection with the scheme, Any discrepancies to be reported to Plan-it partnership Limited in writing prior to works proceeding. No unauthorised copying or reproducing of this drawing without prior written permission from Plan-it partnership Limited

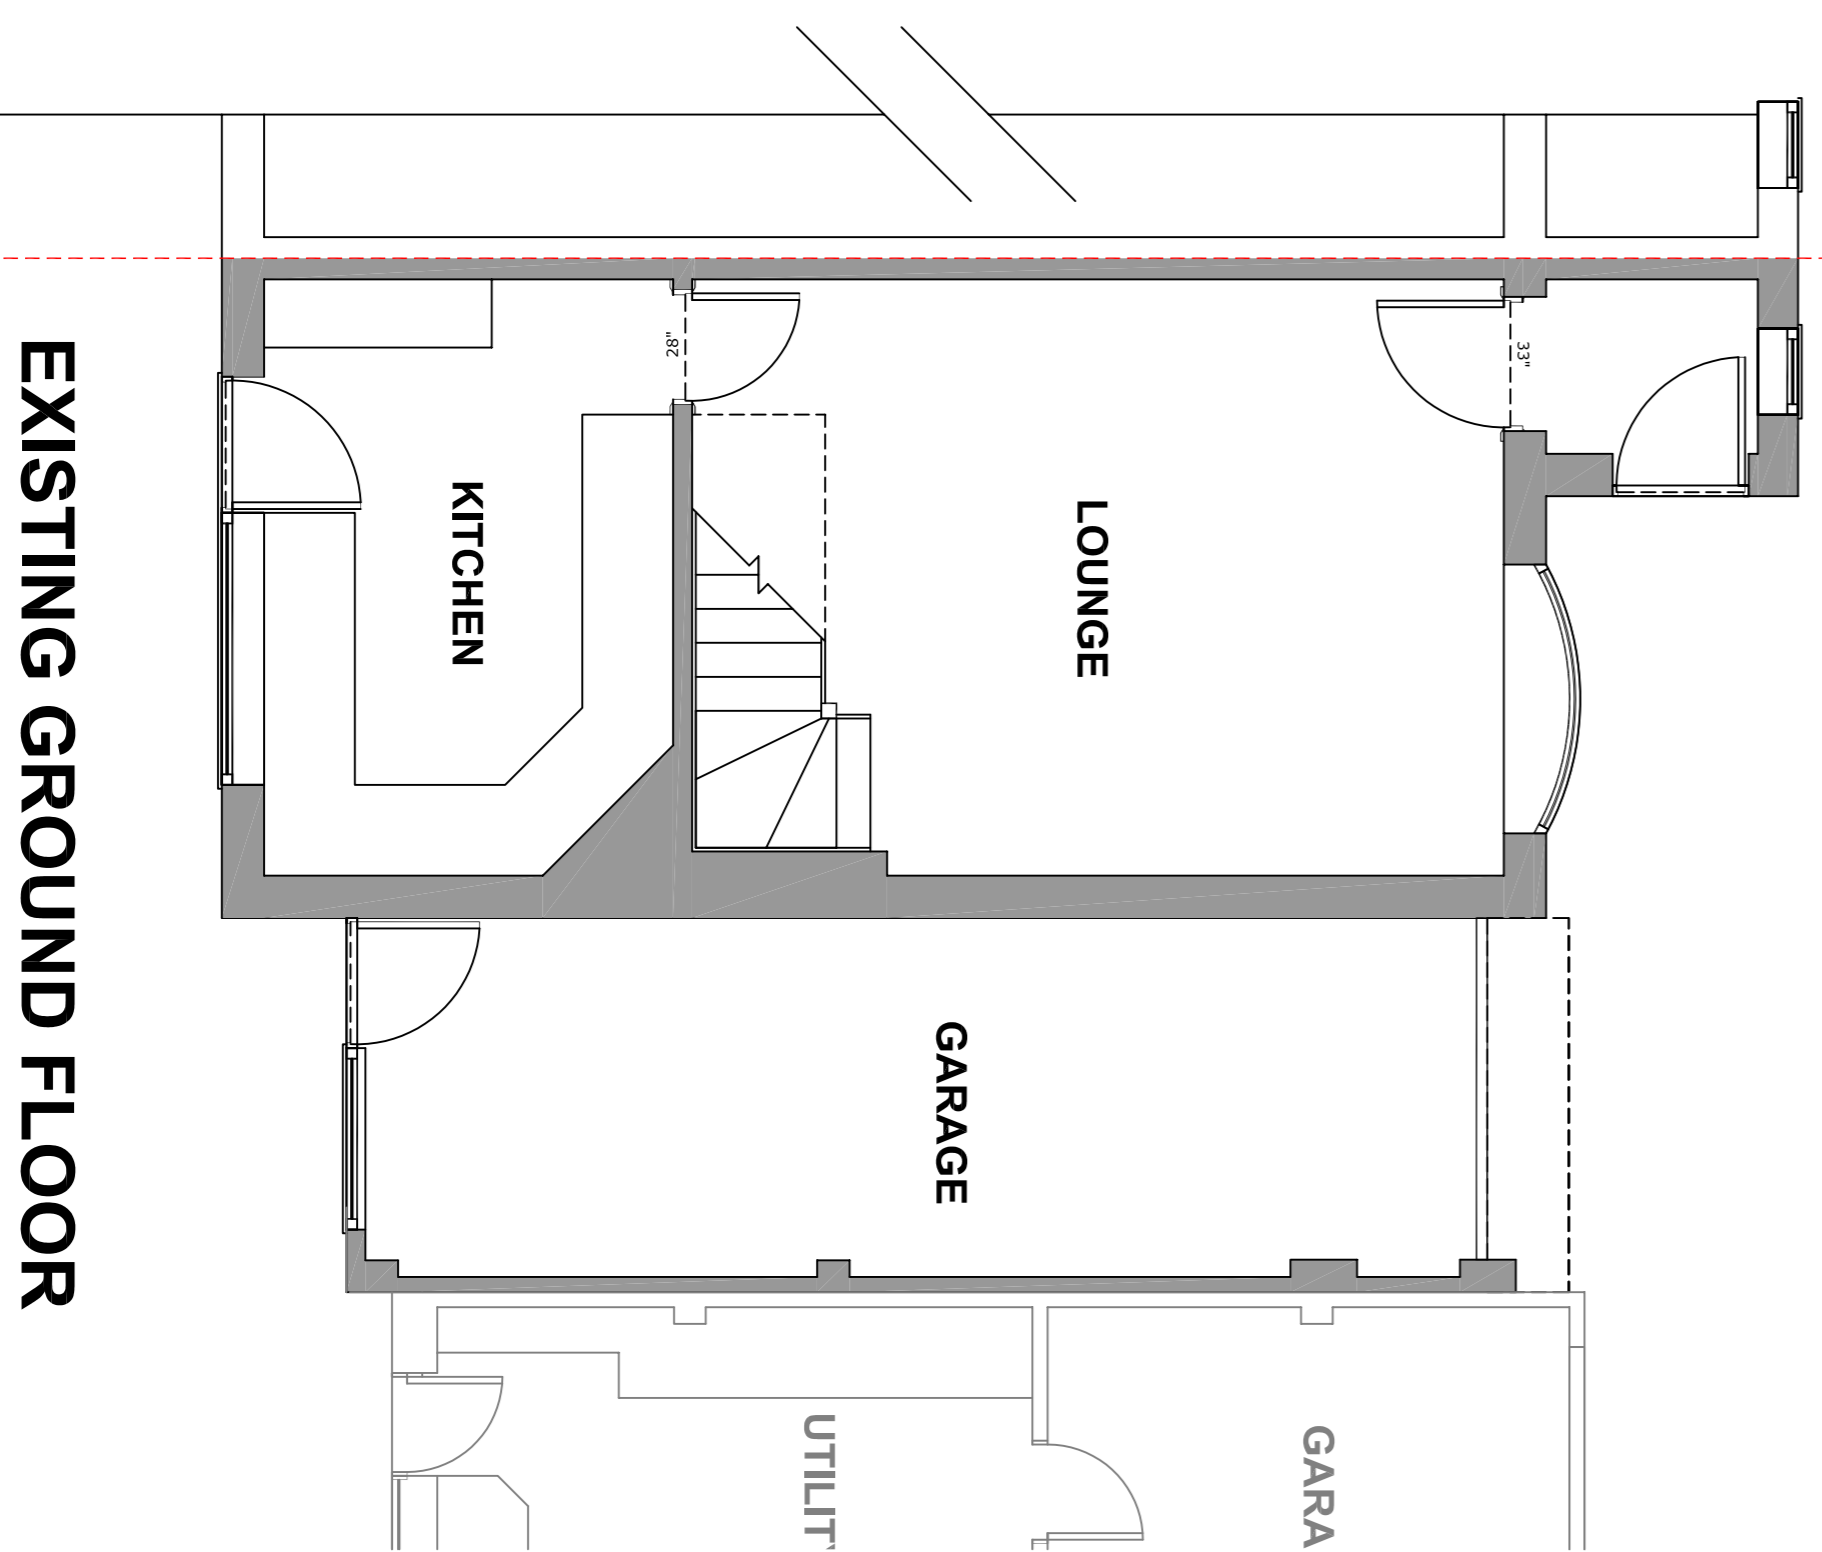

EXISTING GROUND FLOOR


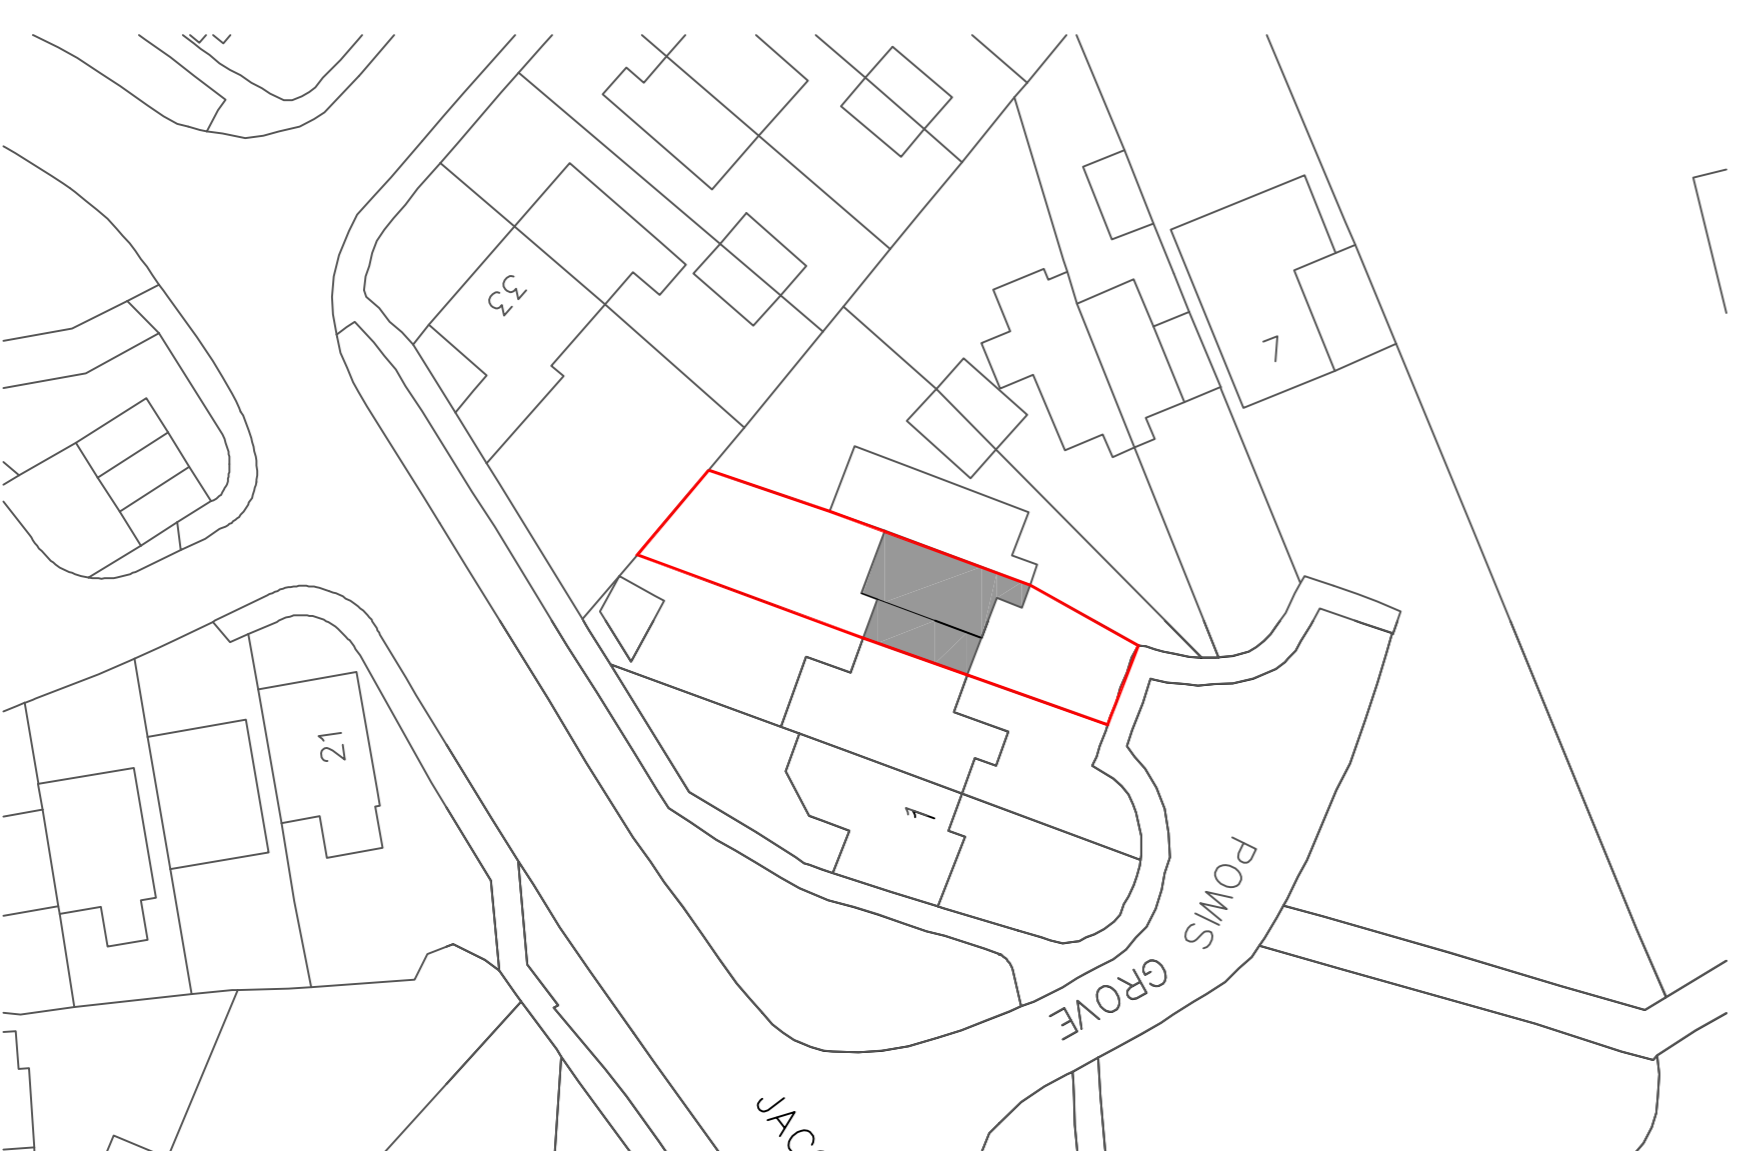


BLOCK PLAN 1:500



LOCATION PLAN 1:1250

Crown copyright 2014. Supplied by UKPlanning.com a licensed Ordnance Survey partner (100054135)

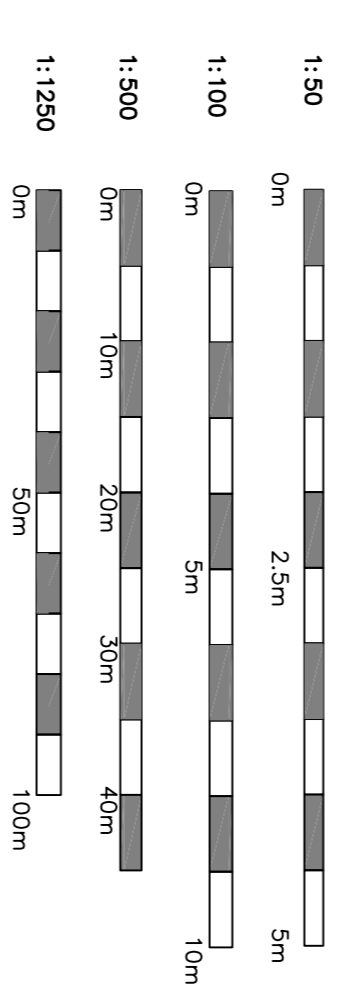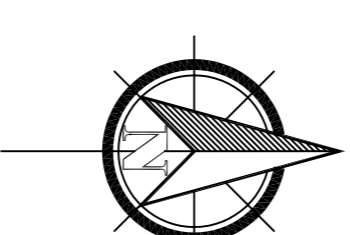

**Plan-it Partnership**  
 Home architecture  
 70 Priory Road, Kenilworth, CV8 1LQ  
 Telephone : 01926 350883

Drawing Name  
**Single storey side and rear extension.**  
 Existing Plans and Elevations

Project Name and Address  
**3 Powis Grove  
 Kenilworth  
 CV8 2NN**

|         |            |       |     |
|---------|------------|-------|-----|
| Project | MRB556     | Sheet | 001 |
| Date    | 15.12.2021 |       |     |
| Scale   | 1:500@A1   |       |     |