



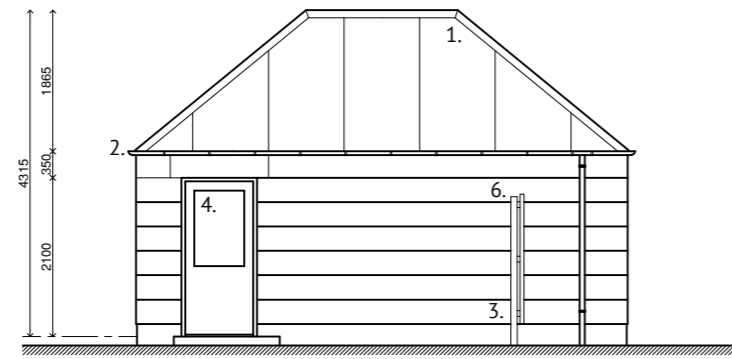


SOUTH ELEVATION

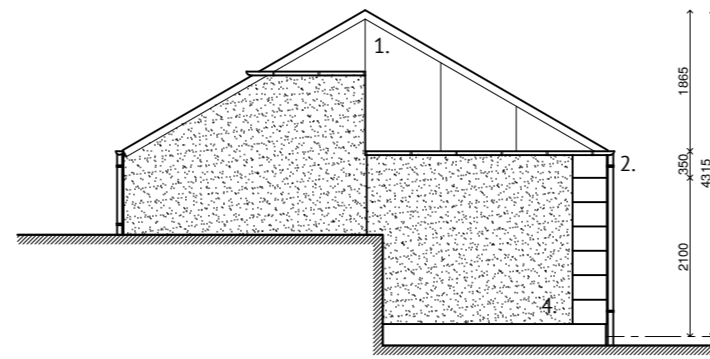

WEST ELEVATION



NORTH ELEVATION

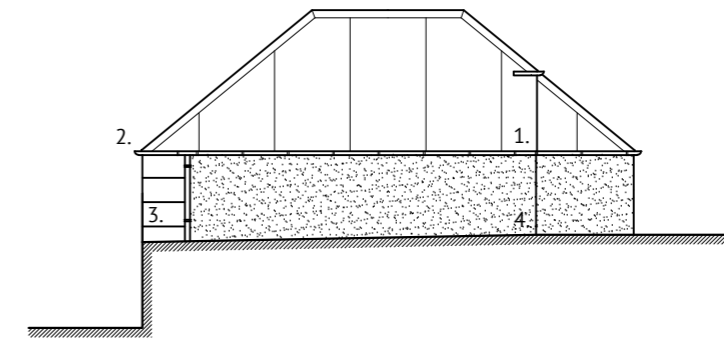

EAST ELEVATION

**FINISHES.**

**ROOFING.**


- 1. Selected Powder coat paint finished Aluminium Roofing.
- 2. Aluminium Rainwater Goods.

**WALLING.**

- 3. Reused Granite.
- 4. Selected Synthetic render above smooth cement render basecourse.

**WINDOWS & DOORS.**

- 4. Double Glazed powder coat paint finished Aluminium framed door.
- 5. Selected Aluminium Up & Over garage door.
- 6. Scottarch hit & miss boarding to fence.

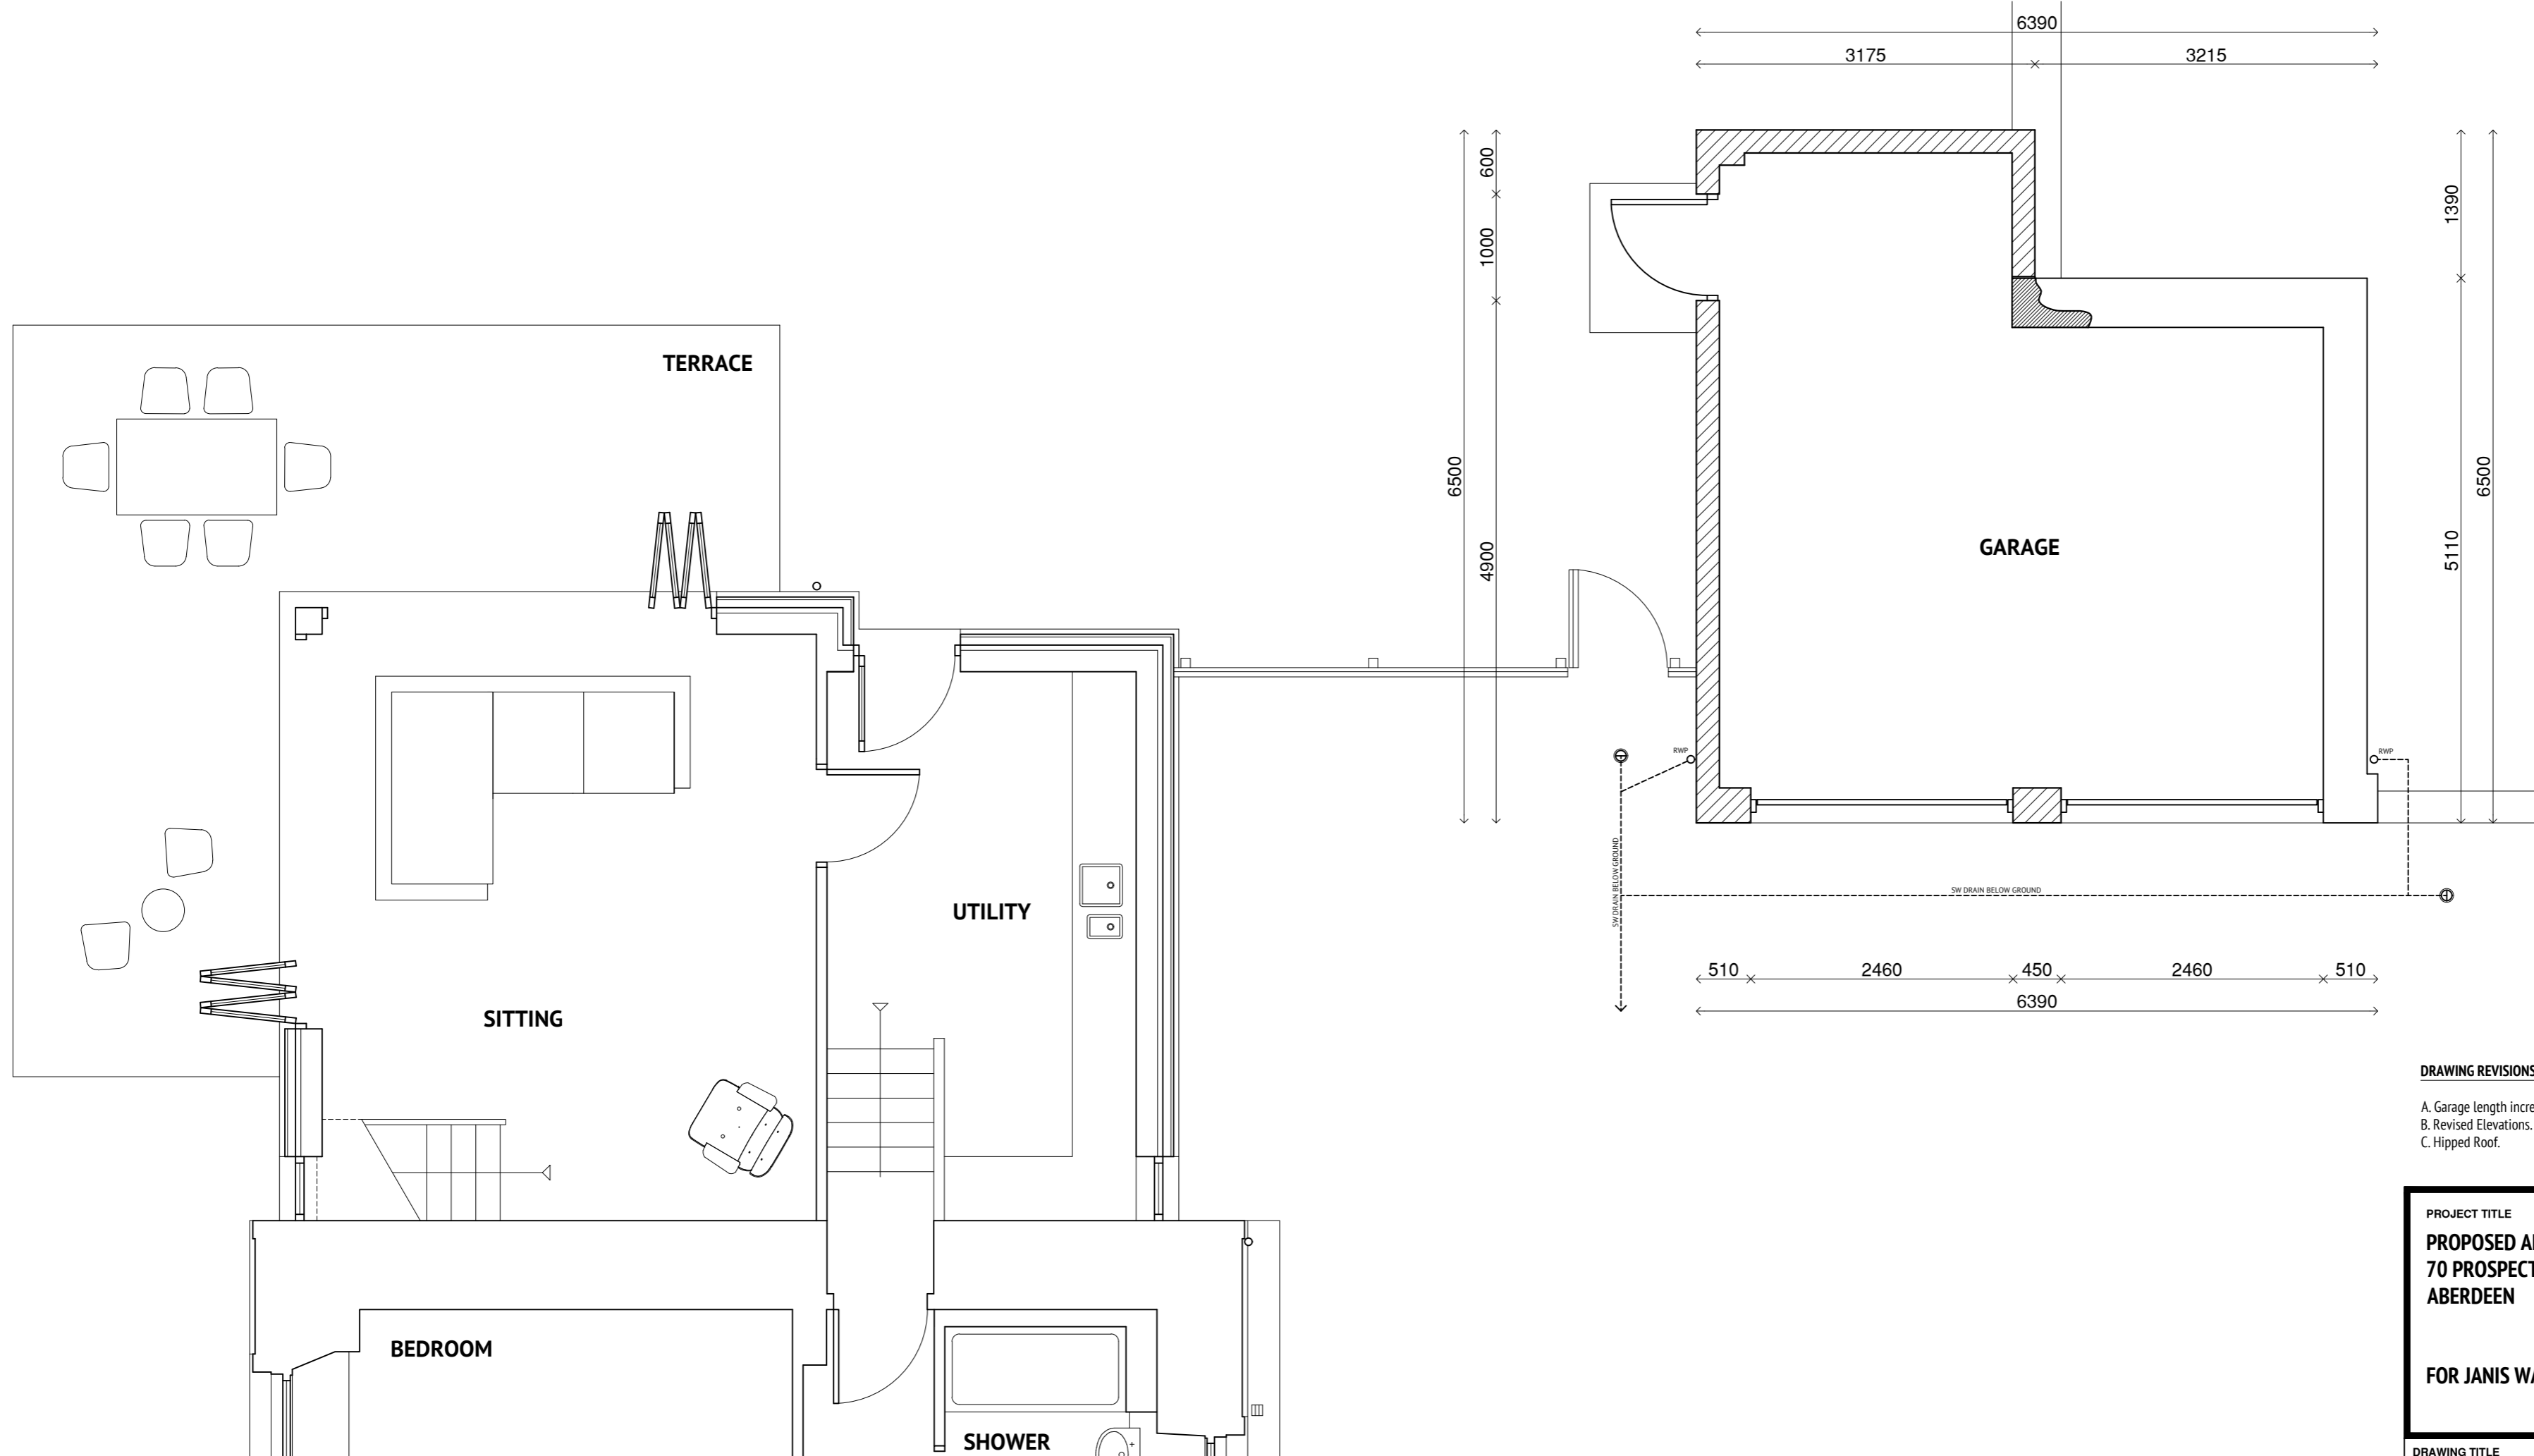

GROUND FLOOR PLAN



SCALE AT 1:50

**DRAWING REVISIONS**

- A. Garage length increased.
- B. Revised Elevations.
- C. Hipped Roof.


Sept 21.  
Dec 21.  
Dec 21.

PROJECT TITLE  
**PROPOSED ALTERATIONS & EXTENSION  
 70 PROSPECT TERRACE  
 ABERDEEN**

FOR JANIS WATT & PAUL ROWLEY

DRAWING TITLE  
**GARAGE PROPOSALS - PLANS & ELEVATIONS.**

SCALE at A2 1:50 1:100	DATE JUN 21	PROJECT NO: MM.0631	DRAWING NO: 014C
---------------------------	----------------	------------------------	---------------------

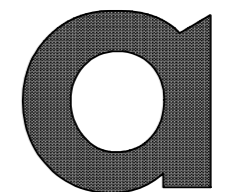

**architectonics**  
 19 TORMENTIL CRESCENT  
 BALMEDIE  
 ABERDEENSHIRE  
 AB23 8SY  
 T: 01358 741969  
 E: [stuart.boon@btinternet.com](mailto:stuart.boon@btinternet.com)