




PROPOSED GROUND FLOOR PLAN 1:50

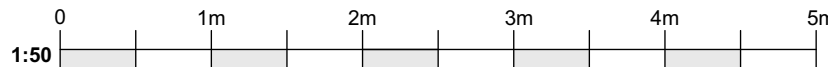

THIS DRAWING IS COPYRIGHT. It must not be traced or copied in any way or form, in part or whole, without prior written consent and may only be used by the present owner in relation to the property on the drawing unless otherwise agreed in writing with MUNDAY & CRAMER. DO NOT SCALE FROM THIS DRAWING. Dimensions are stated for guidance only. The contractor is to verify all dimensions & boundary positions on site before commencement and prior to making workshop drawings or purchasing materials. The Contractor should in accordance with the Building Regulations meet the Building Inspector on site before commencement of any works. Please advise Munday & Cramer of any trees found within 40 metres of the proposed works that are not noted on the plans prior to commencement of works.

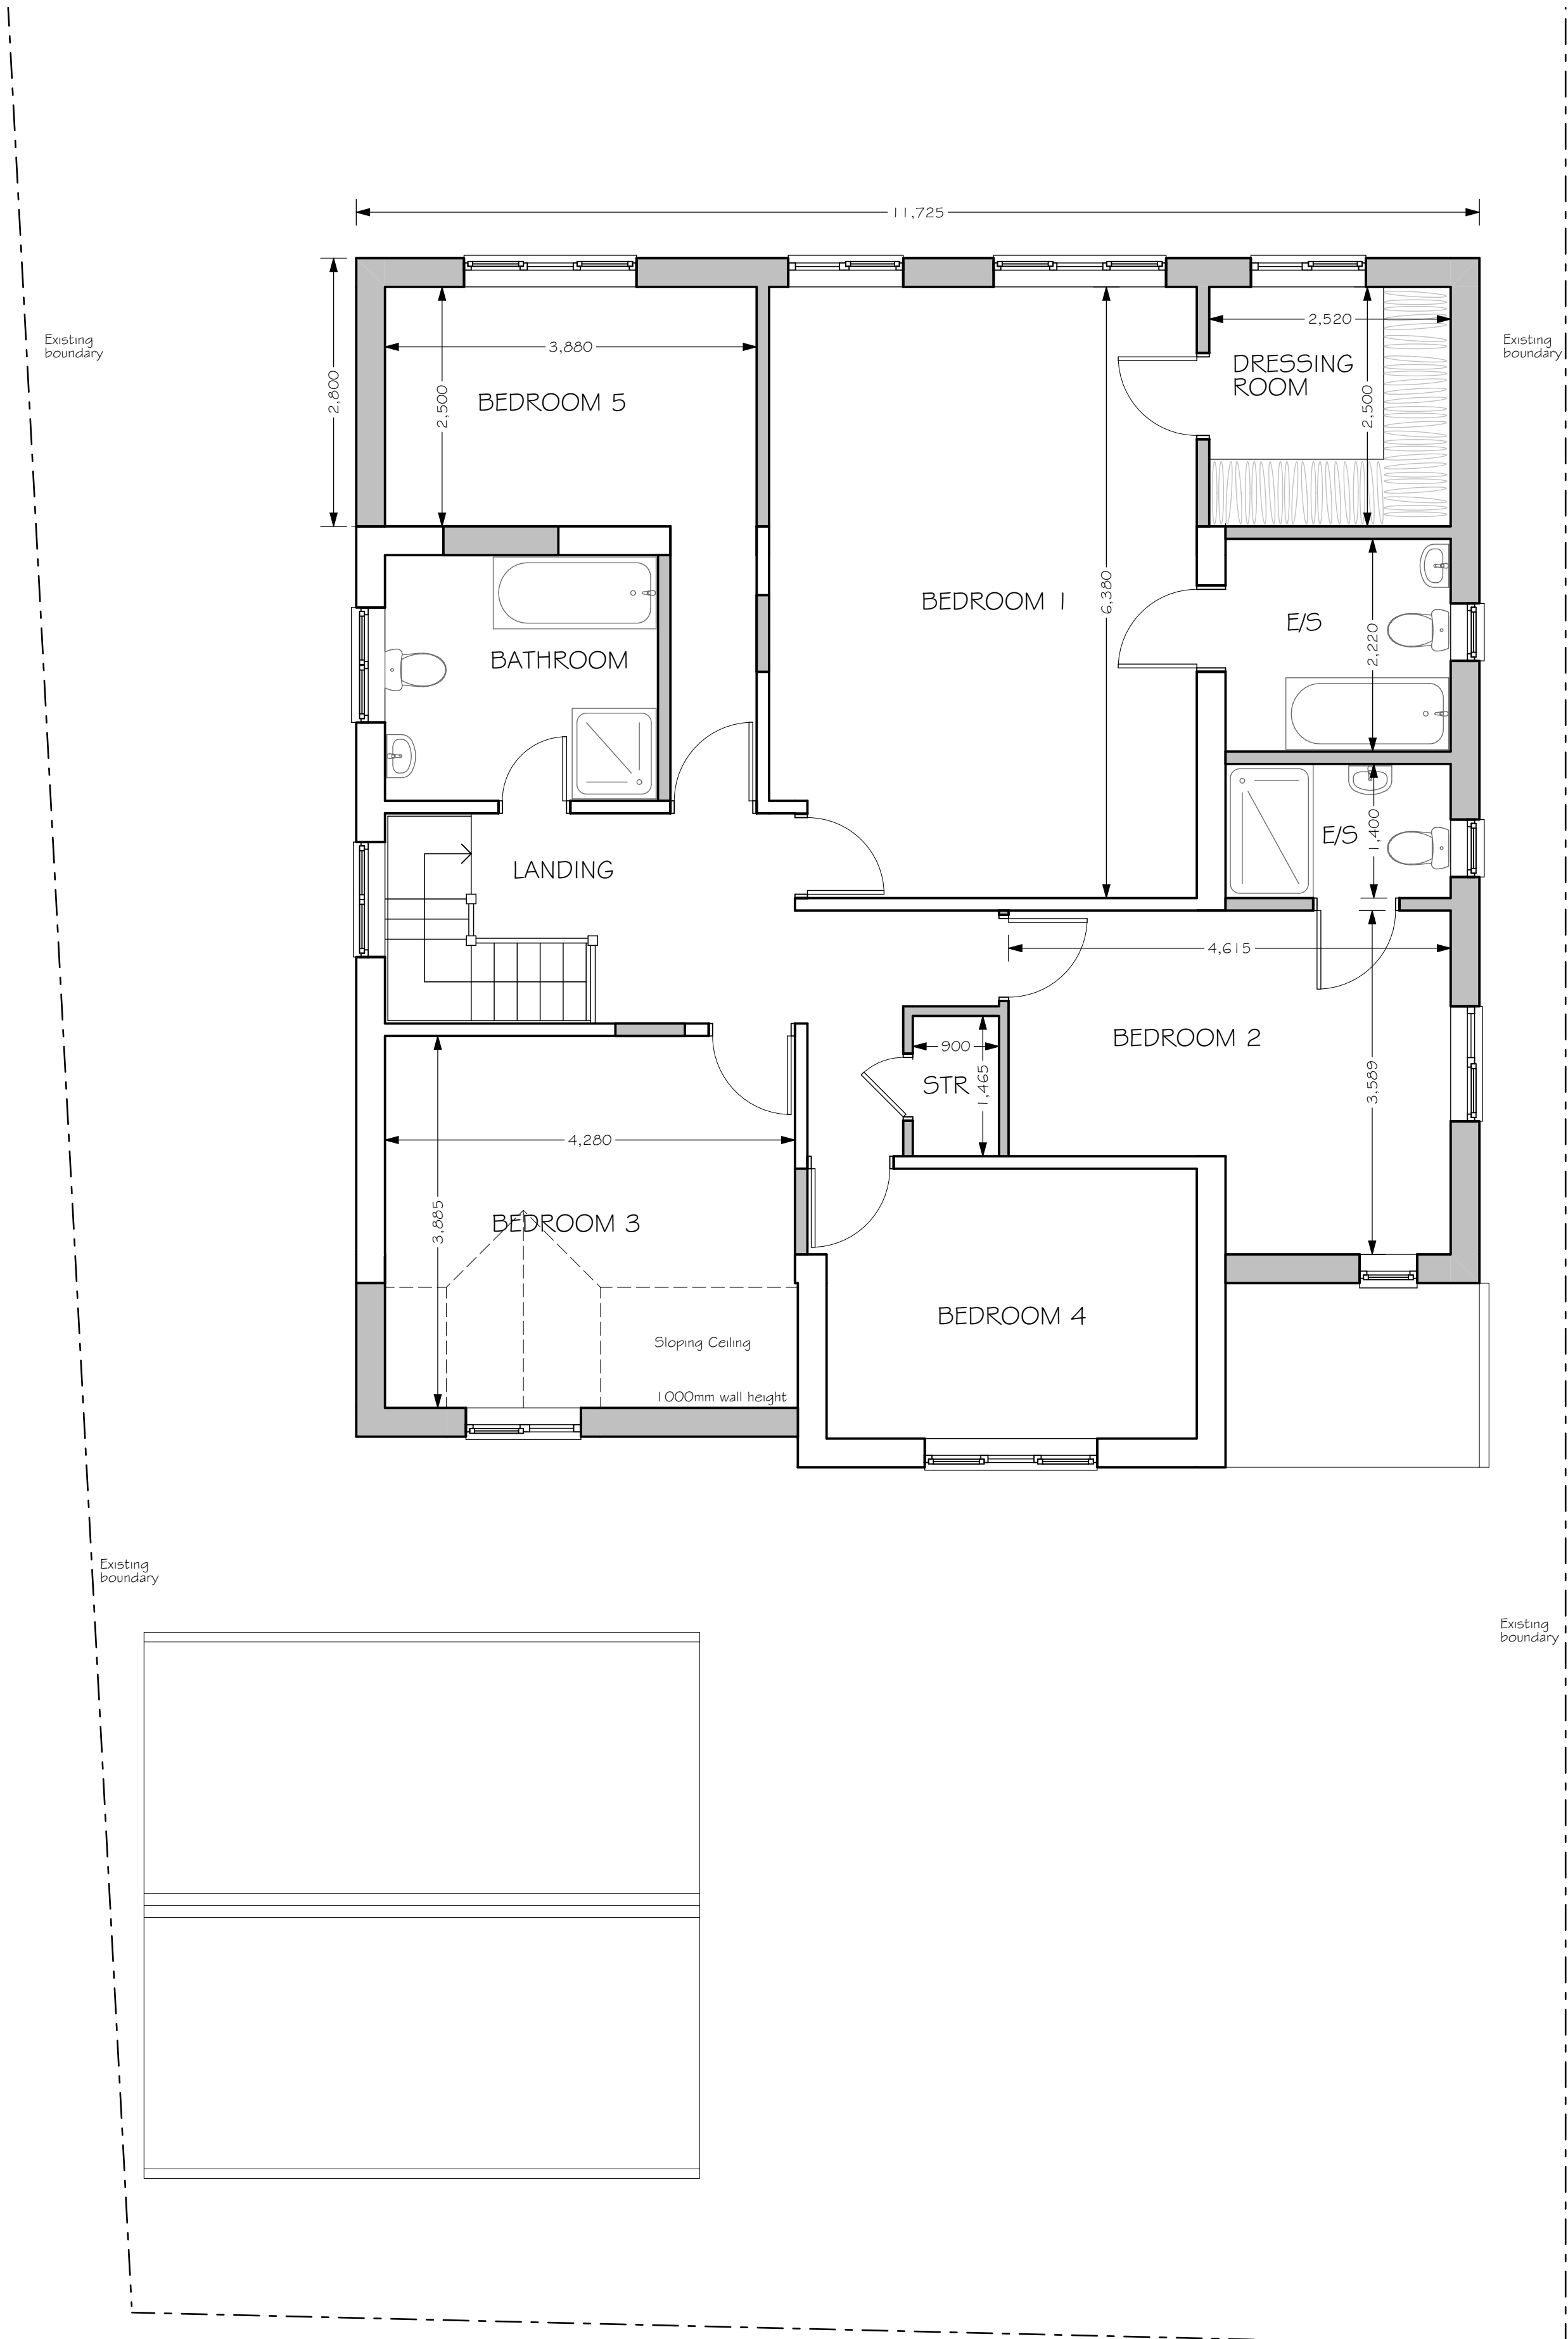

PROPOSED FIRST FLOOR PLAN 1:50

			Drawing title: PROPOSED FLOOR PLANS		Client: MR WALSH			<div>MUNDAY + CRAMER</div> <div>39 KNIGHT STREET</div> <div>SOUTH WOODHAM FERRERS</div> <div>ESSEX CM3 5ZL</div> <div>01245 326200</div> <div>www.mcessex.co.uk</div>		
			Project: EXTENSIONS & ALTERATIONS							
			Address: 7 CARSON ROAD							
			BILLERICAY							
			ESSEX, CM11 1SA		Drawn by: T Matecki					
20.12.2021 09.12.2021 26.11.2021			B A -	Client issue Client issue Client issue	Drawing No.		Revision			
Date	Rev	Description	© copyright	Note	All Scales relate to A1 paper size - (Do not print at fit to page)				J153/02	B