




PROPOSED FRONT ELEVATION 1:100



PROPOSED FRONT ELEVATION 2 1:100

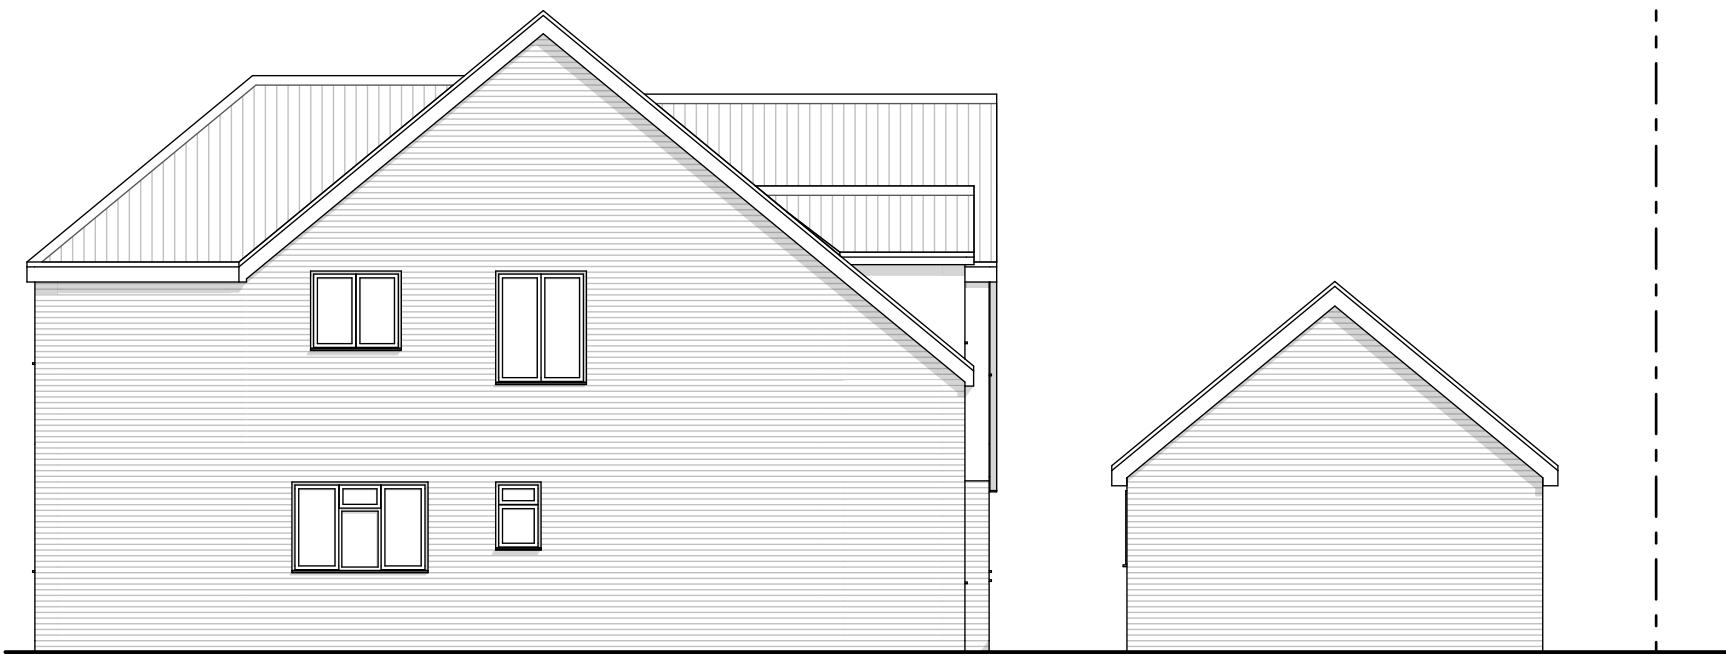

PROPOSED SIDE ELEVATION 1:100




PROPOSED SIDE ELEVATION 1:100



PROPOSED REAR ELEVATION 1:100



GARAGE REAR ELEVATION 1:100

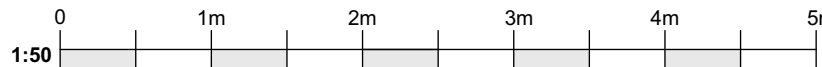

THIS DRAWING IS COPYRIGHT. It must not be traced or copied in any way or form, in part or whole, without prior written consent and may only be used by the present owner in relation to the property on the drawing unless otherwise agreed in writing with MUNDAY & CRAMER. DO NOT SCALE FROM THIS DRAWING. Dimensions are stated for guidance only. The contractor is to verify all dimensions & boundary positions on site before commencement and prior to making workshop drawings or purchasing materials. The Contractor should in accordance with the Building Regulations meet the Building Inspector on site before commencement of any works. Please advise Munday & Cramer of any trees found within 40 metres of the proposed works that are not noted on the plans prior to commencement of works.

		Drawing title: PROPOSED ELEVATIONS		Client: MR WALSH	
		Project: EXTENSIONS & ALTERATIONS		Drawn by: T Matecki	
		Address: 7 CARSON ROAD		Drawing No. Revision	
		BILLERICAY		J153/03 B	
		ESSEX, CM11 1SA			
20.12.2021	B	Client issue	© copyright	Note All Scales relate to A1 paper size - (Do not print at fit to page)	
09.12.2021	A	Client issue			
26.11.2021	-	Client issue			
Date	Rev	Description			



MUNDAY + CRAMER
39 KNIGHT STREET
SOUTH WOODHAM FERRERS
ESSEX CM3 5ZL
01245 326200
www.mcessex.co.uk