




Existing front elevation

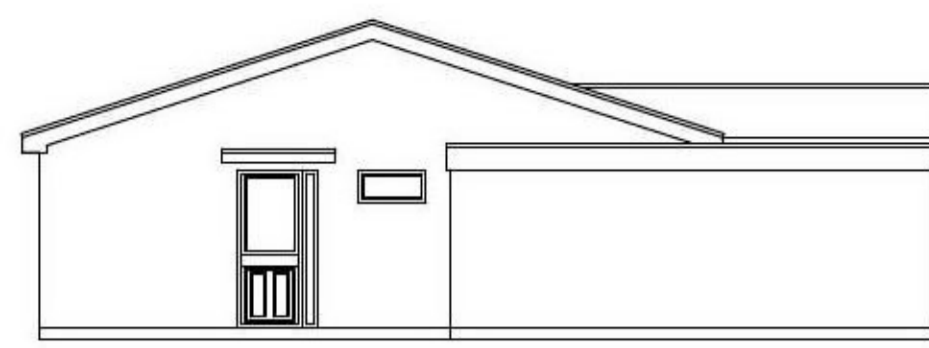


Existing side elevation

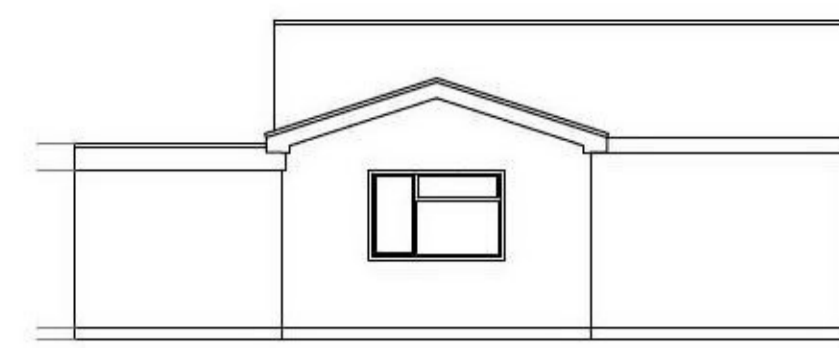


Existing rear elevation

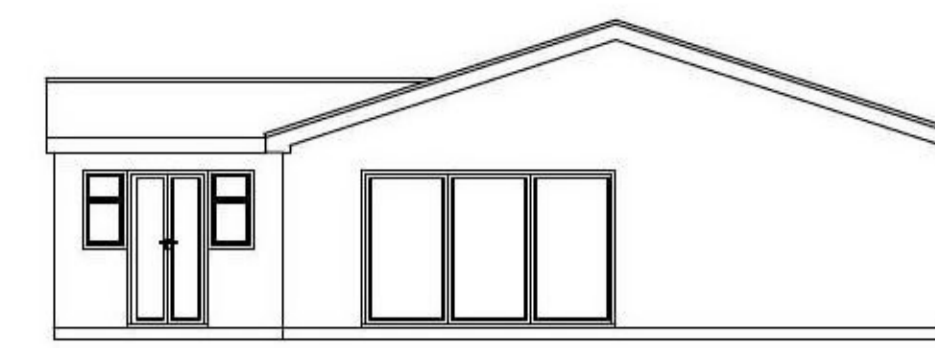


Existing side elevation

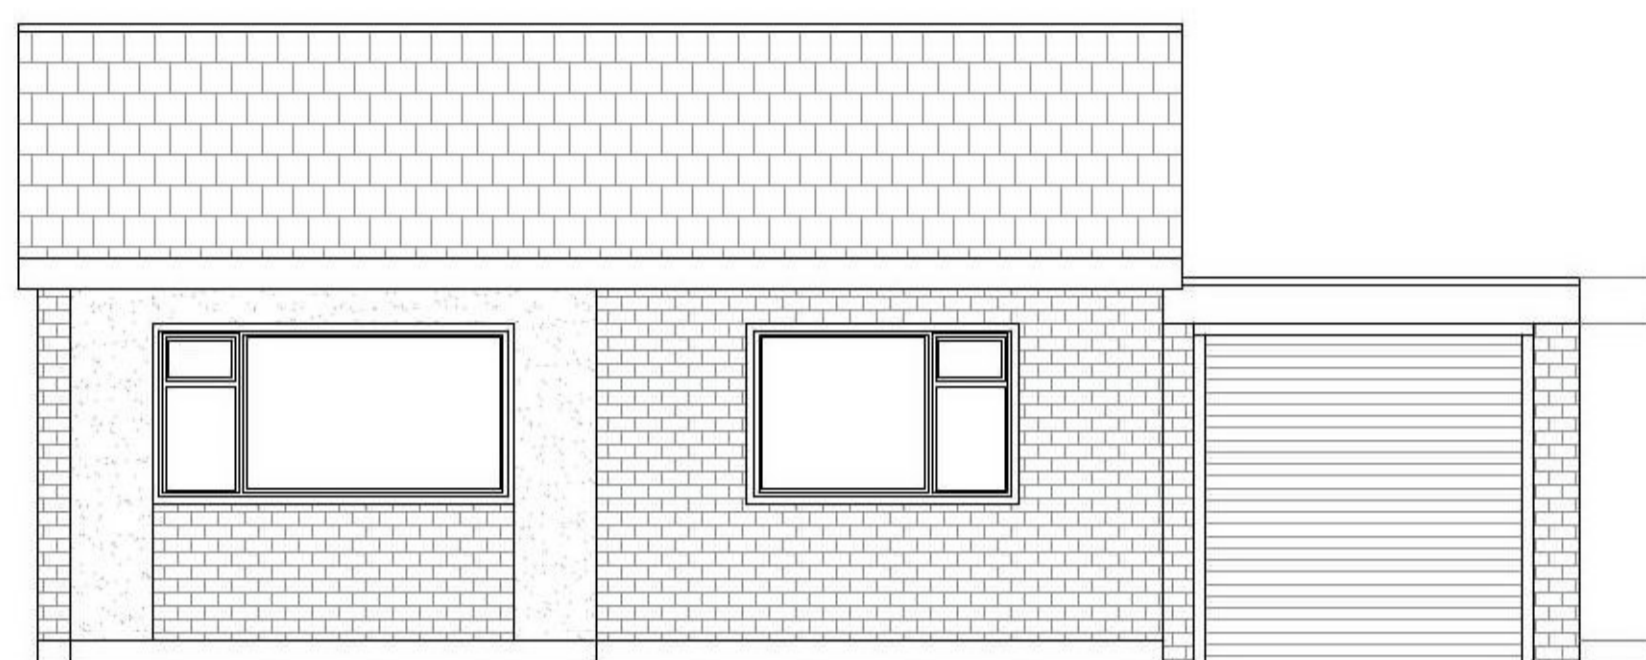


Proposed front elevation

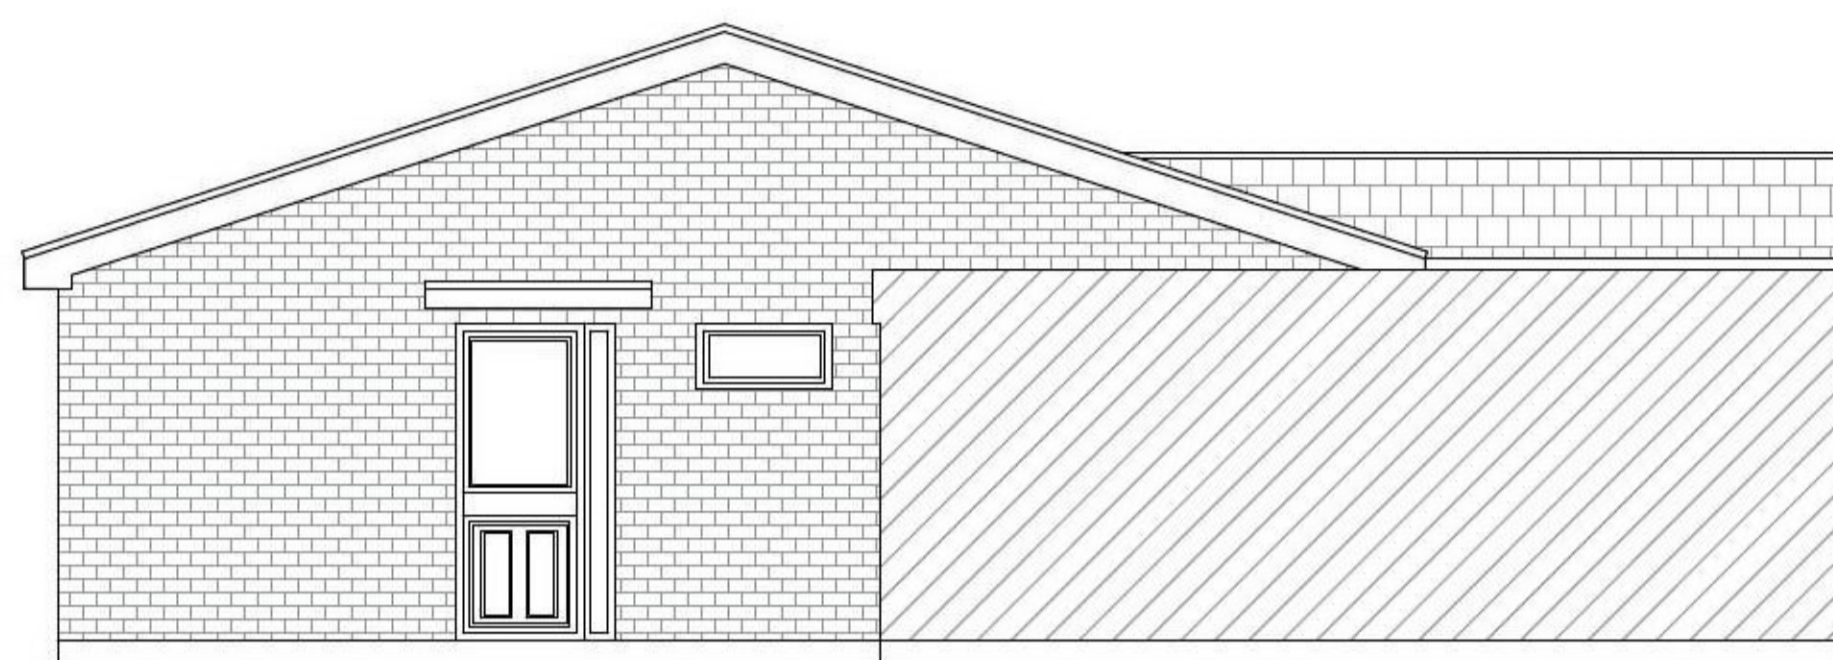


Proposed side elevation

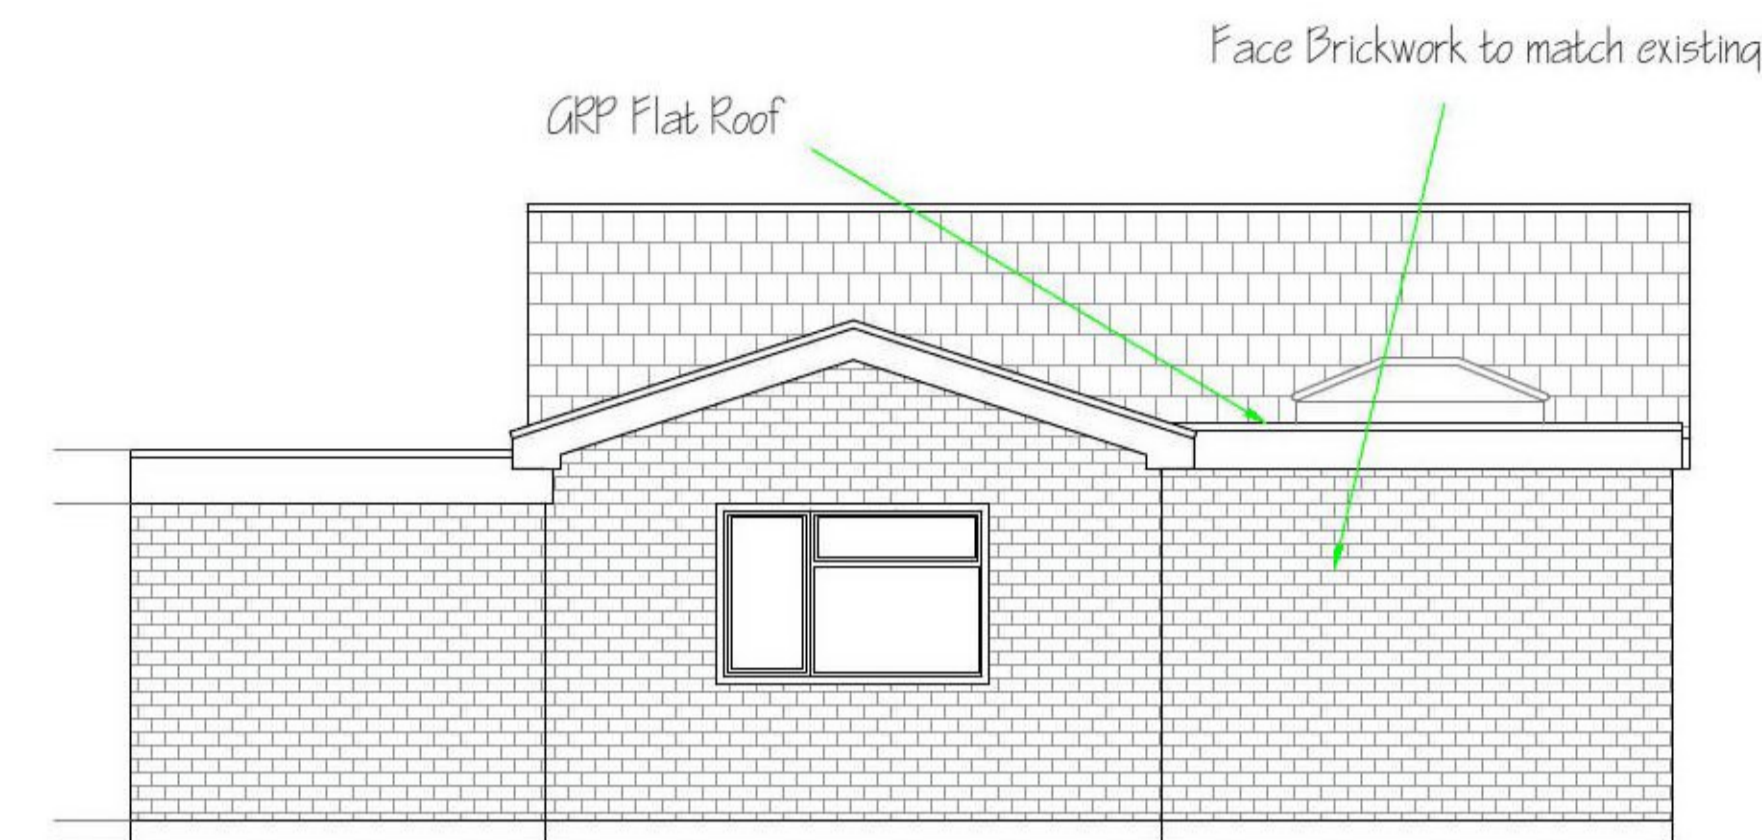


Proposed rear elevation

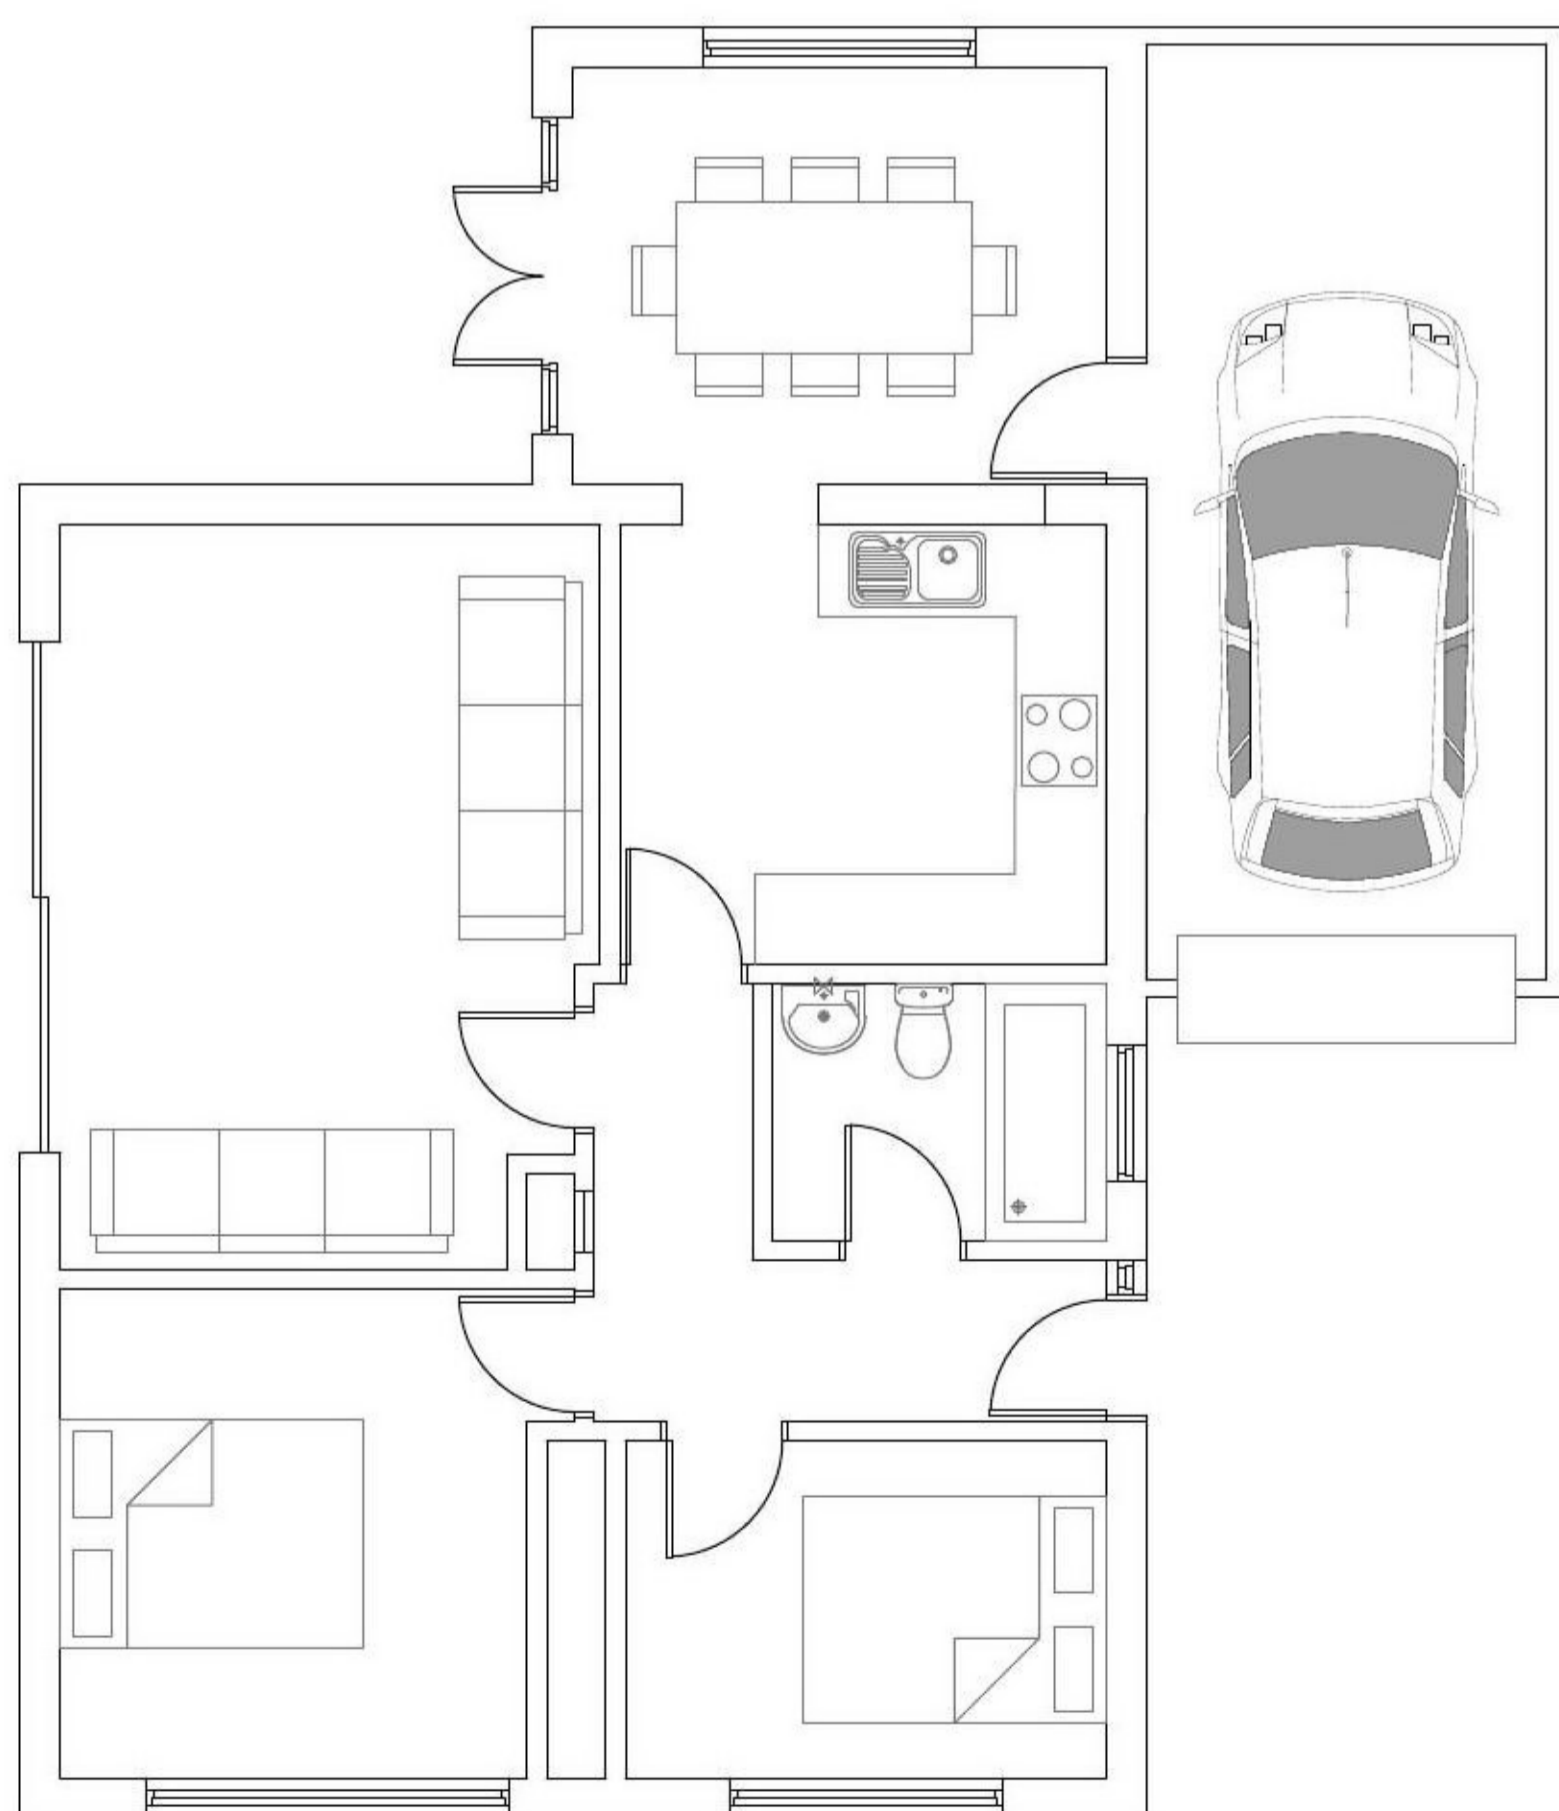

Existing ground floor layout

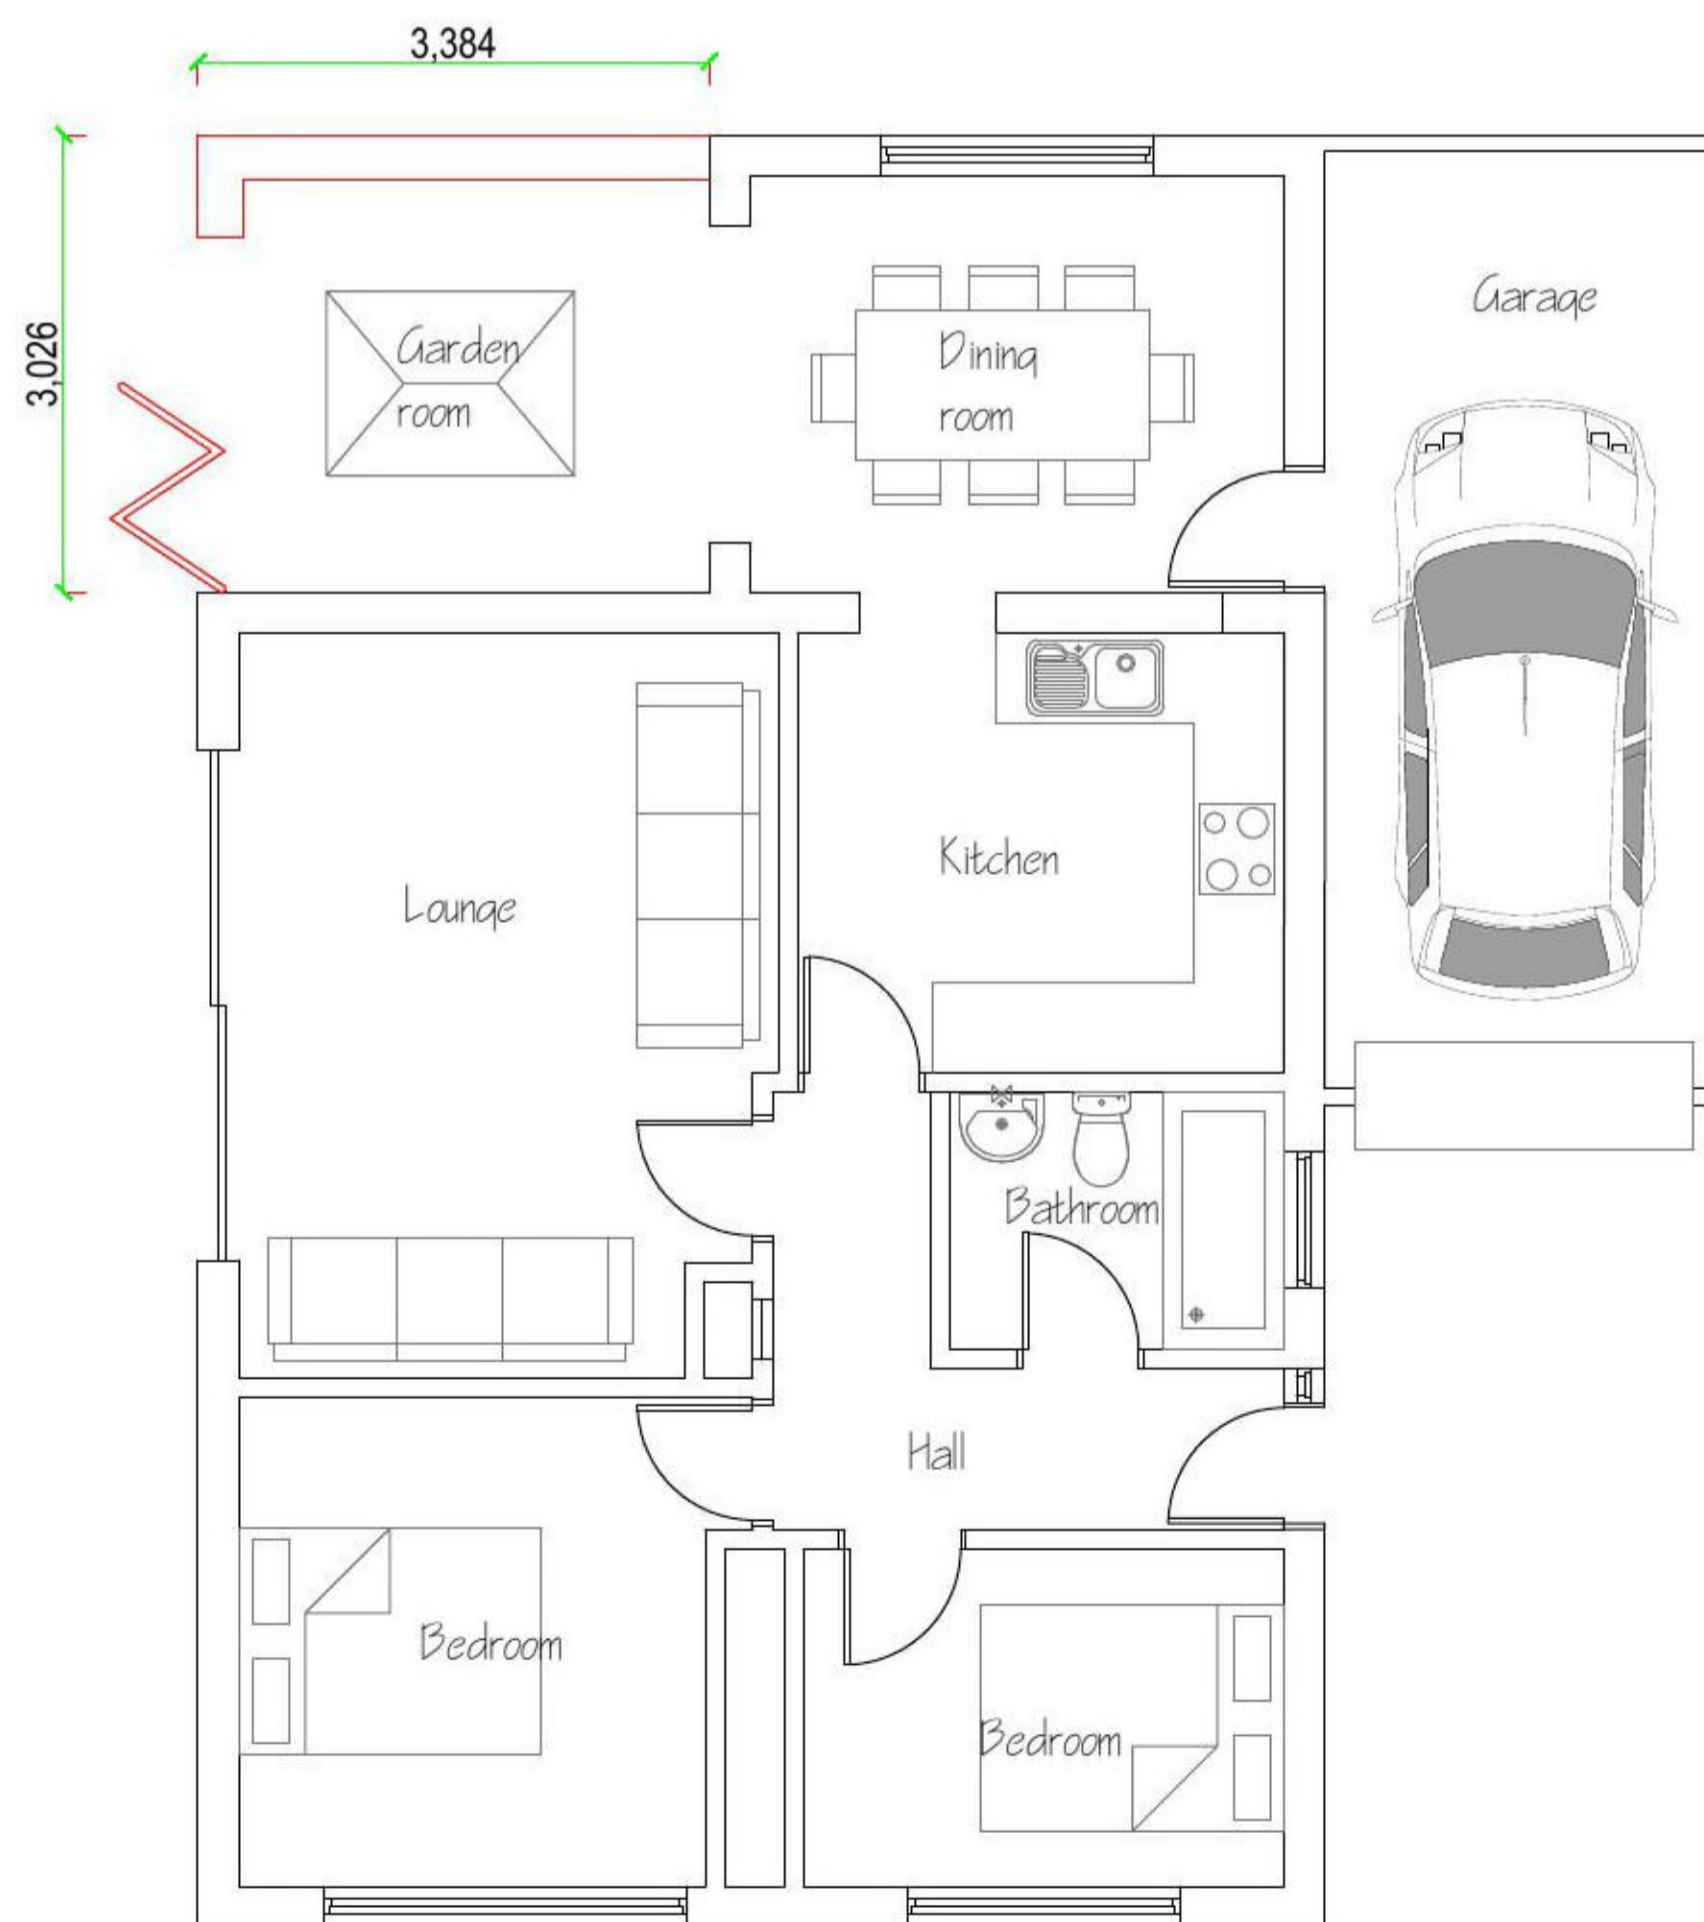


Proposed ground floor layout

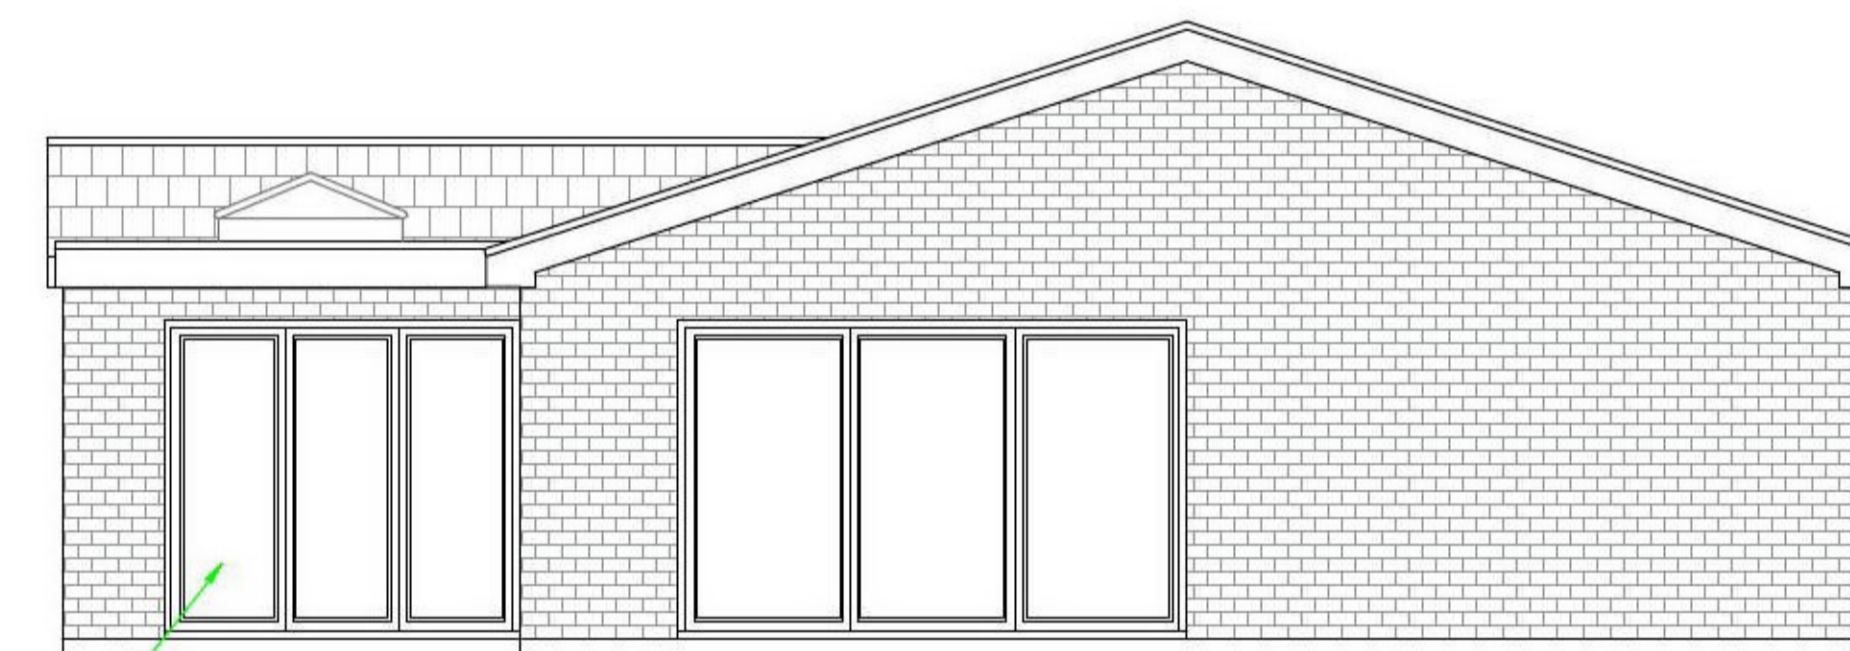

Proposed side elevation

UPVC Doors

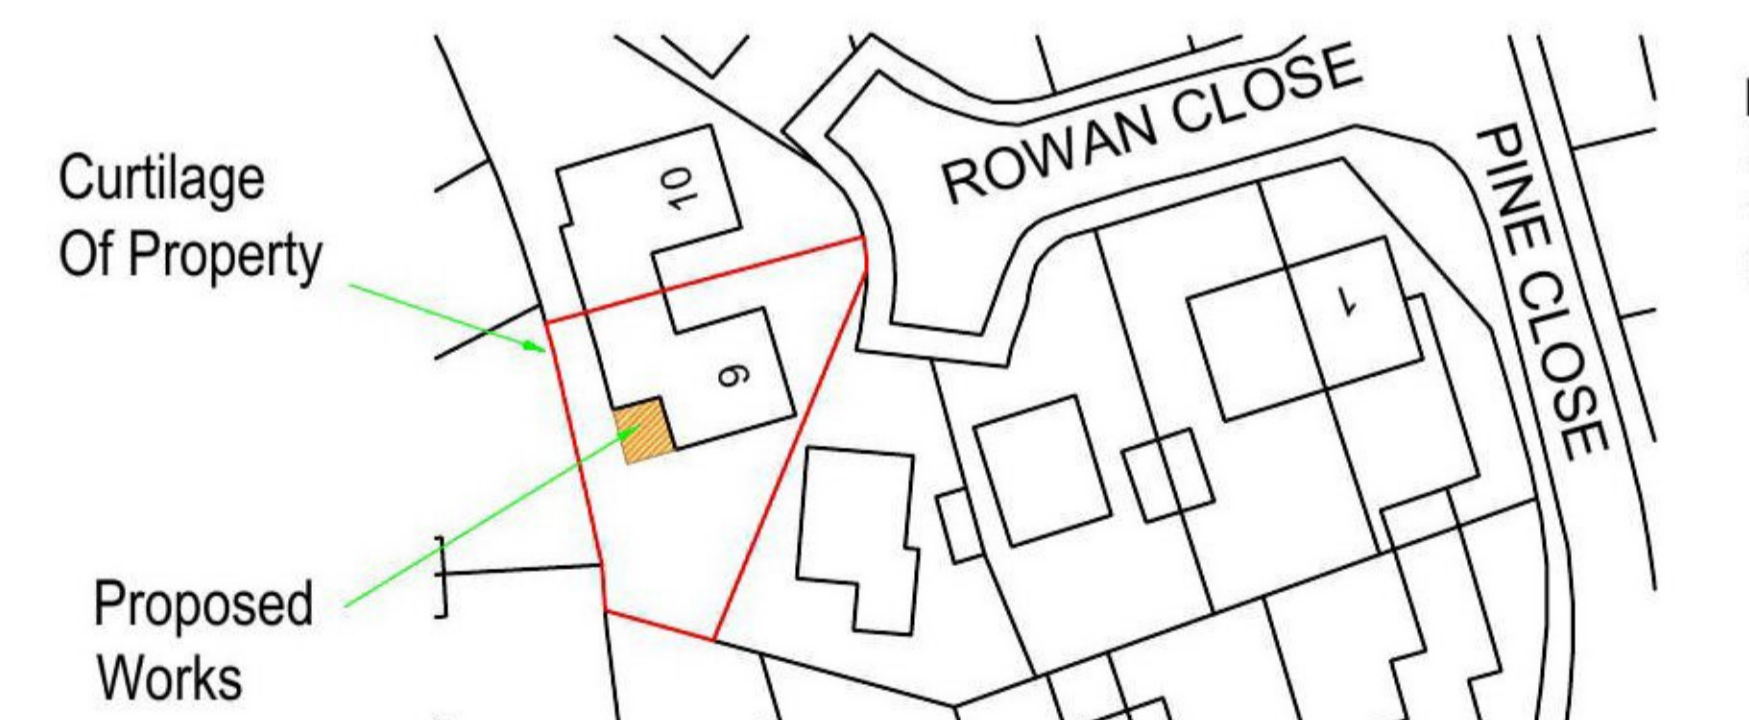

BlockPlan 1:500

REV	9 Rowan Close Great Bentley Essex CO7 8NY.	Existing and proposed layouts and elevations. Block Plan.
<small>COPYRIGHT: This drawing is copyright and must not be reproduced without written consent. All measurements to be checked on-site. Do not scale from this drawing.</small>		
 Wright Ruffell Cameron Architectural Design Service Beaver House Plough Road Centre Great Bentley Essex CO7 8LG	Paper Size A1 SCALE 1:50,1:100, 1:500 DATE 20/12/2021 PROJECT NO. 2143 DWG. NO. P01	DRAWN BY Tony wright CHECKED BY Roger Wright BSc(hons)