
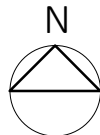


— OWNERSHIP BOUNDARY

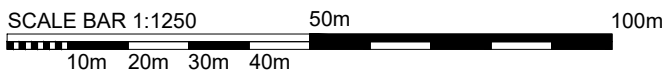

ZMARCHITECTURE

62 albion street
glasgow
g1 1ny

t 0141 572 7001

mail@zmarchitecture.co.uk
www.zmarchitecture.co.uk

REV	DESCRIPTION	BY	DATE
CLIENT A2ZEE PROPERTY PROJECT WARROCH STREET LOCATION PLAN TITLE AS PROPOSED JOB NO 21030 SCALE 1:1250 @ A4 SIZE DRAWN LR DATE DEC 21		STATUS PLANNING AL(0)10 -	
Location G:\2021\21030 - WARROCH STREET\ZM AUTOCAD DRAWINGS & SPECIFICATION\AL SERIES\AL(0)10 - SITE PLAN AS PROPOSED.DWG		DRG. No.	REV