


DO NOT SCALE DIMENSIONS FROM DRAWING


NOTES

- 1. ALL DIMENSIONS ARE IN MILLIMETRES.
- 2. DO NOT SCALE FROM THIS DRAWING.
- 3. THIS DRAWING IS TO BE READ IN CONJUNCTION WITH ALL OTHER RELATED DRAWINGS AND DOCUMENTS. THE USER SHOULD CONSULT THE DRAWING ISSUE REGISTER FOR DETAILS.
- 4. THE CONTRACTOR IS TO CHECK AND VERIFY ALL DIMENSIONS ON SITE PRIOR TO COMMENCEMENT OF CONSTRUCTION WORKS.
- 5. THE ENGINEER/ARCHITECT SHOULD BE CONTACTED IMMEDIATELY IF THE ASSUMPTIONS USED IN THE DESIGN AND DRAWING PREPARATION DIFFER TO THAT FOUND ON SITE.

Revision
DRAWING No. A02 1/364/5/01

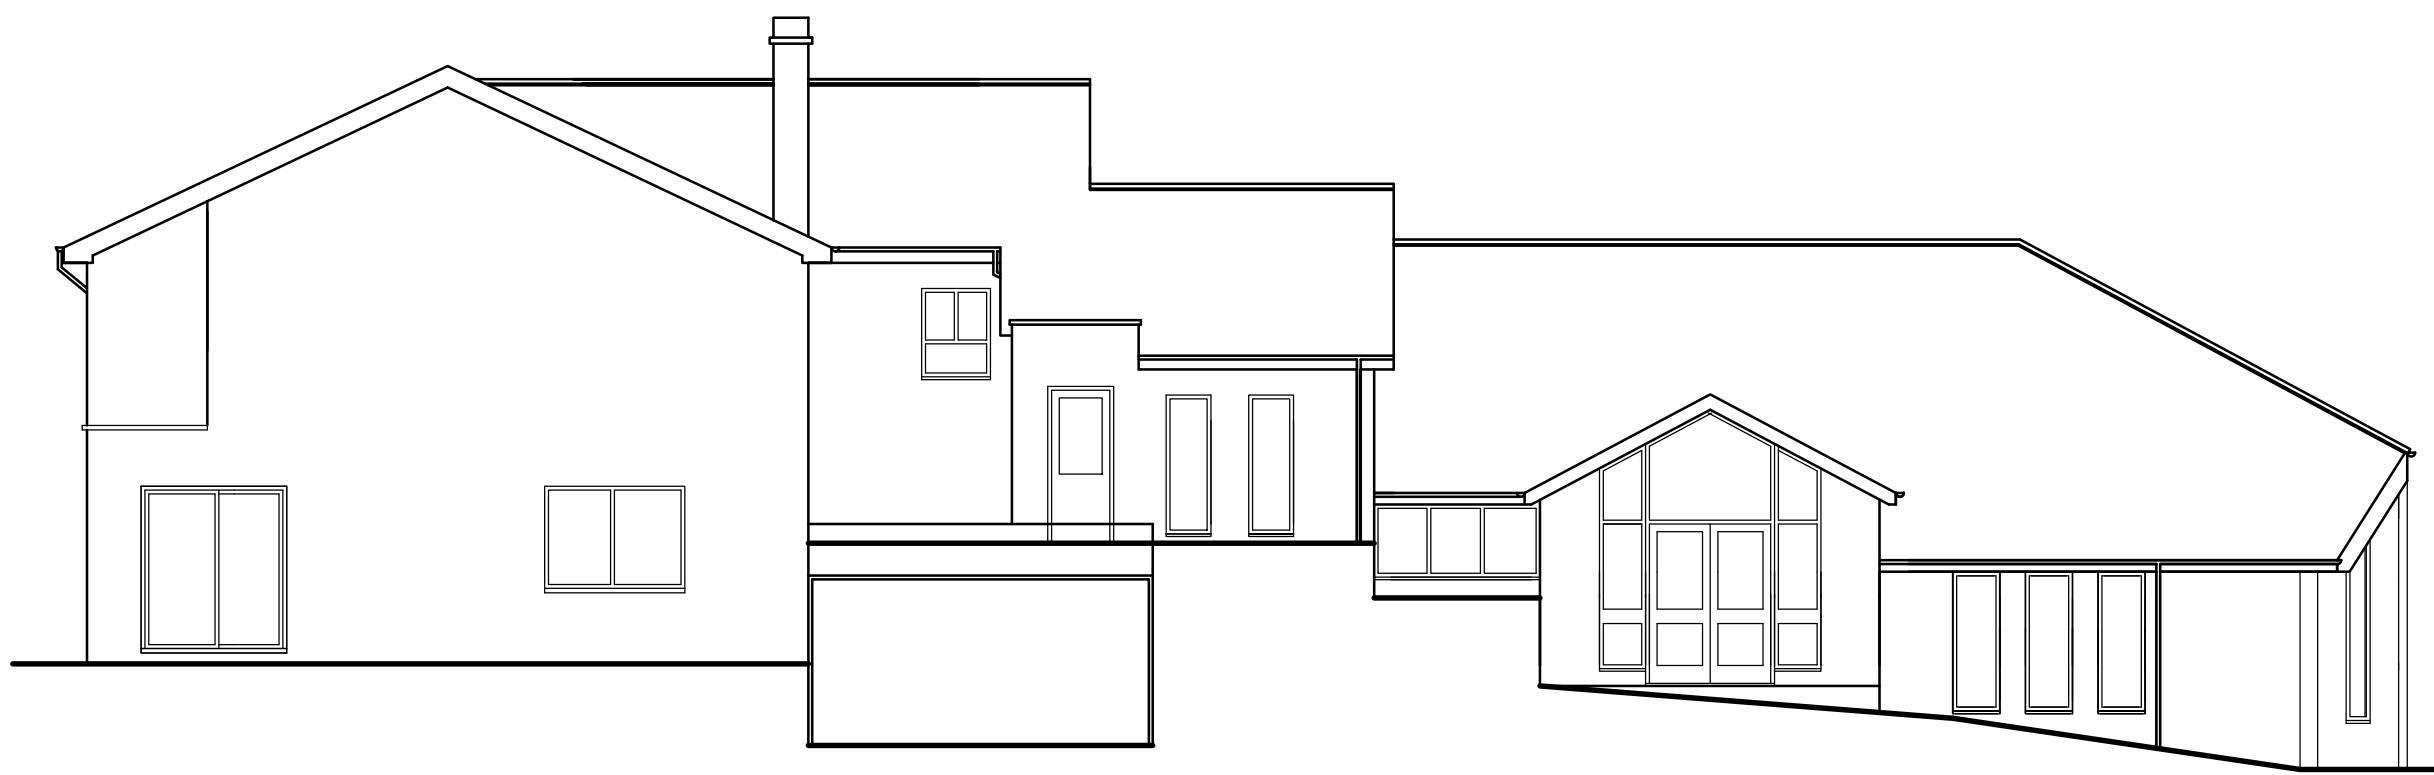


EXISTING SIDE ELEVATION

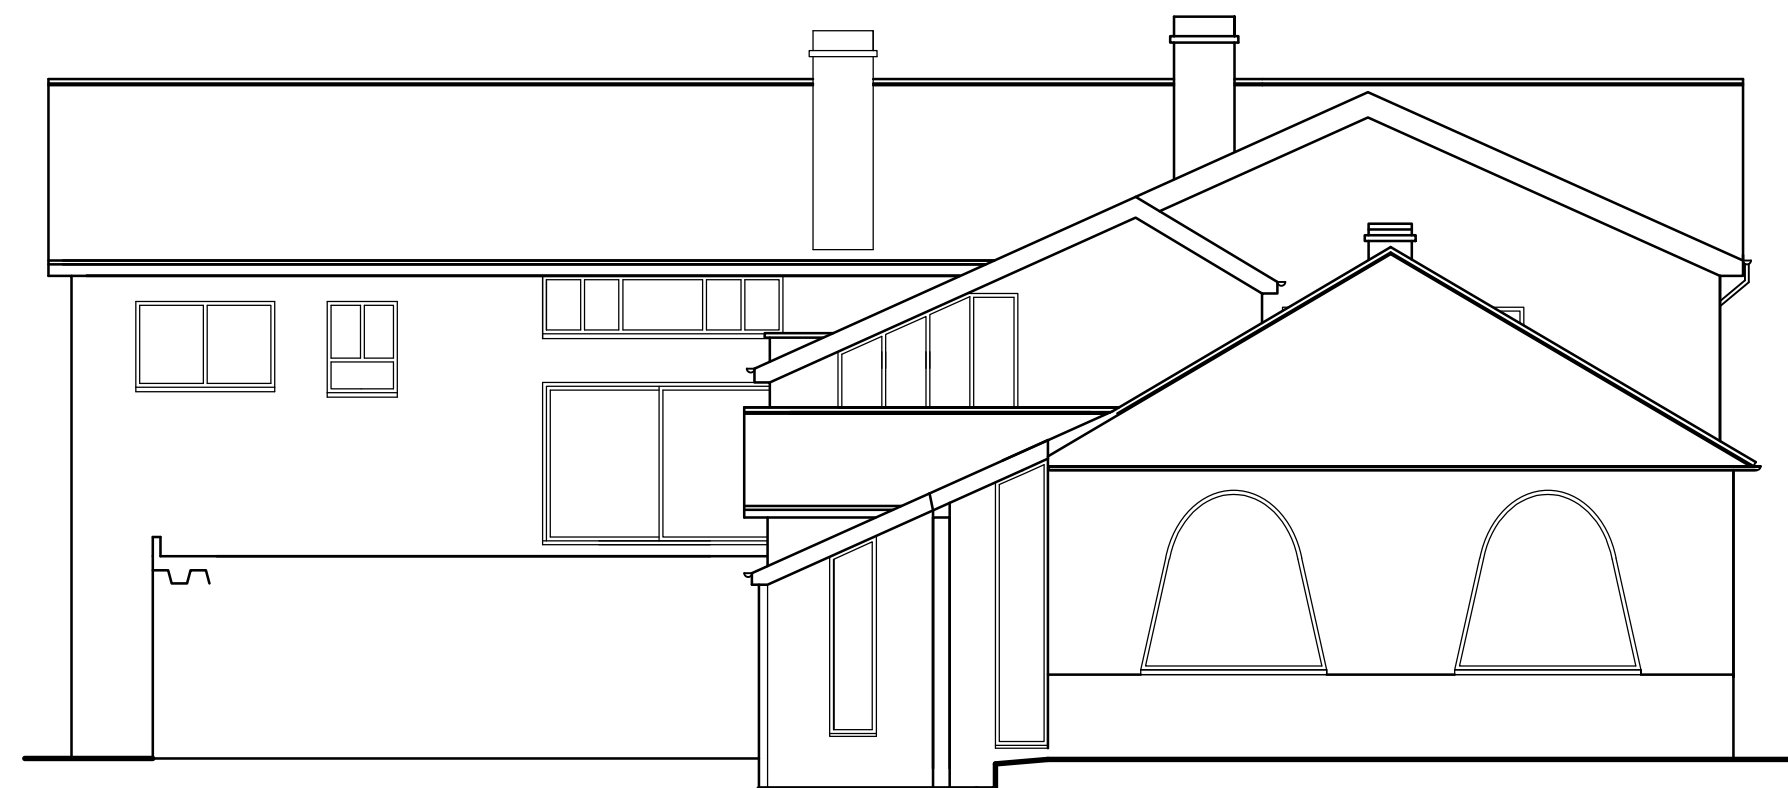

EXISTING REAR ELEVATION



EXISTING SIDE ELEVATION

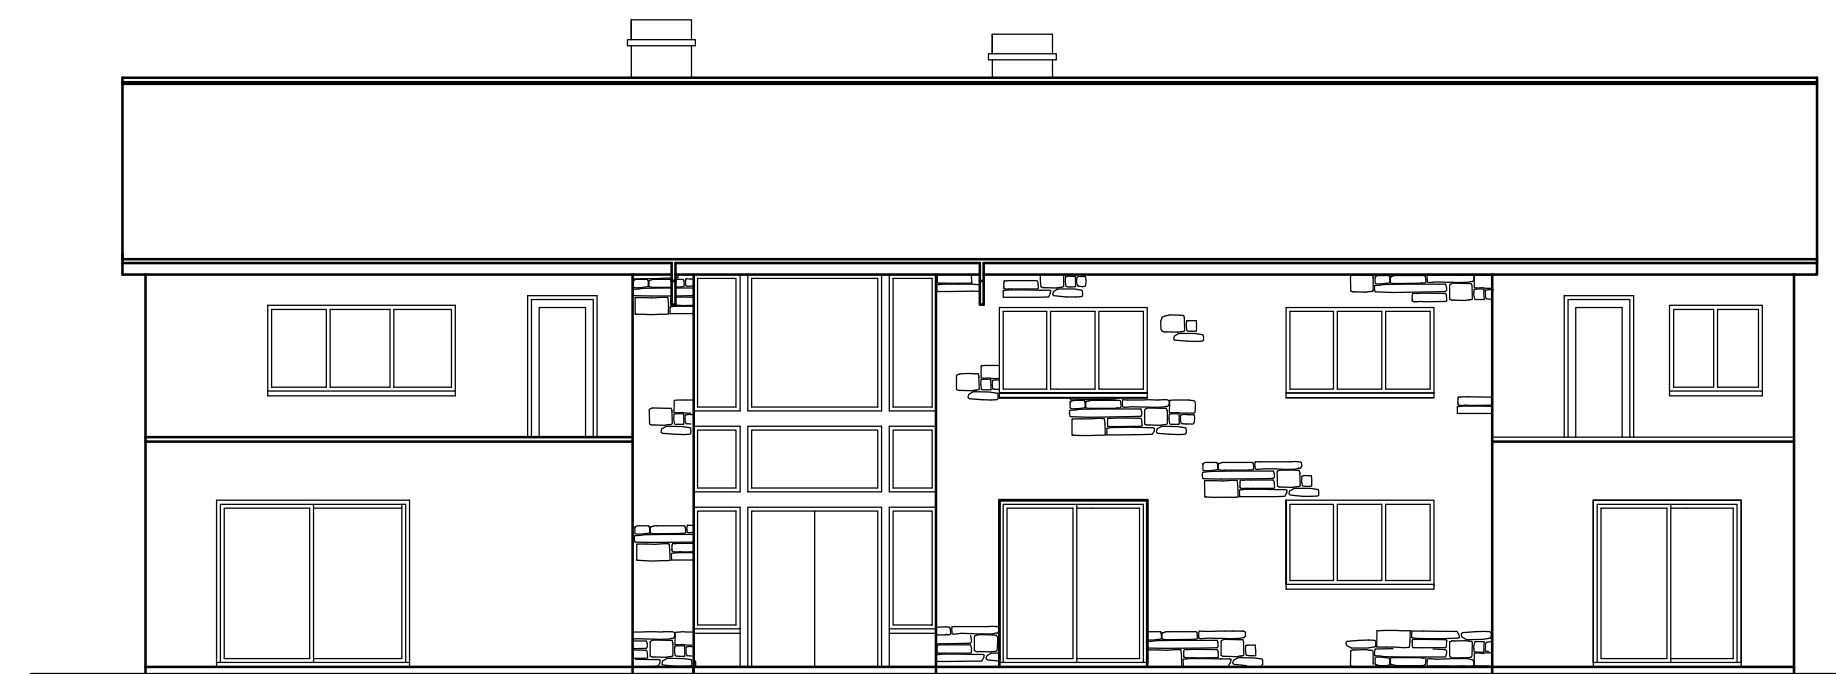

EXISTING FRONT ELEVATION

Rev.	Amendments	Date	By
------	------------	------	----

Keystone Design Associates Ltd.

Registered Office
Development House
381 Church Street
Blackpool
FY1 3PS
Tel. No. 01253 649040
Fax. No. 01253 752901
Email : info@keystonedesign.co.uk

PROJECT ADDRESS
WESTBY MANOR, BALLAM ROAD
WESTBY, PR4 3PN

PROJECT TITLE
RE-DESIGN OF DWELLING

DRAWING TITLE
EXISTING ELEVATIONS

Client MR J THOMPSON Scales@A1
1:100

Drawn JG Checked Date 09-12-21

DRAWING No. A02 1/364/5/01 Revision

THIS DRAWING & CONTENTS ARE THE PROPERTY OF KEYSTONE DESIGN ASSOC LTD. UNAUTHORISED REPRODUCTION OF THE WHOLE OR ANY PART THERE OF INFRINGES COPYRIGHT AND MAY LEAD TO PROSECUTION OF CIVIL PROCEEDINGS.

H:\Documents\Drawings\2021\westbymanor