


Revision D
DRAWING No. A02 1/364/P/01

DO NOT SCALE DIMENSIONS FROM DRAWING

NOTES


1. ALL DIMENSIONS ARE IN MILLIMETRES.
2. DO NOT SCALE FROM THIS DRAWING.
3. THIS DRAWING IS TO BE READ IN CONJUNCTION WITH ALL OTHER RELATED DRAWINGS AND DOCUMENTS. THE USER SHOULD CONSULT THE DRAWING ISSUE REGISTER FOR DETAILS.
4. THE CONTRACTOR IS TO CHECK AND VERIFY ALL DIMENSIONS ON SITE PRIOR TO COMMENCEMENT OF CONSTRUCTION WORKS.
5. THE ENGINEER/ARCHITECT SHOULD BE CONTACTED IMMEDIATELY IF THE ASSUMPTIONS USED IN THE DESIGN AND DRAWING PREPARATION DIFFER TO THAT FOUND ON SITE.

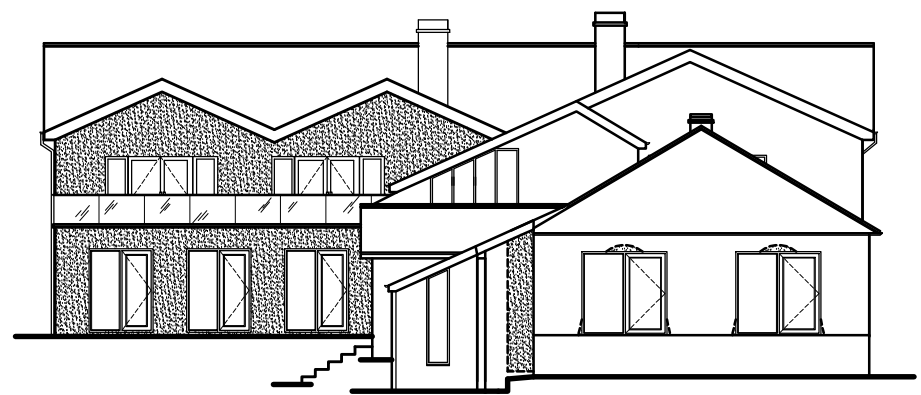


PROPOSED REAR ELEVATION
(SCALE 1:100)



PROPOSED FRONT ELEVATION
(SCALE 1:100)

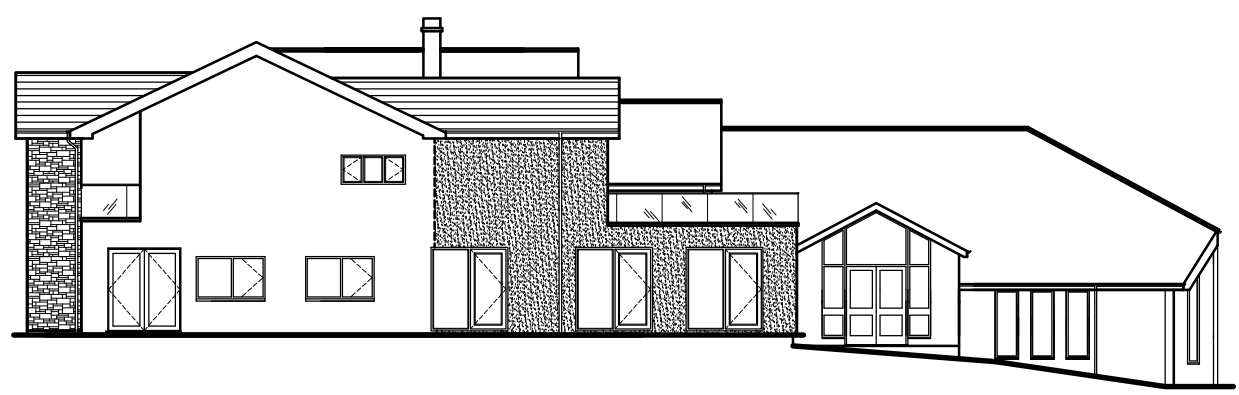

PROPOSED SIDE ELEVATION
(SCALE 1:100)

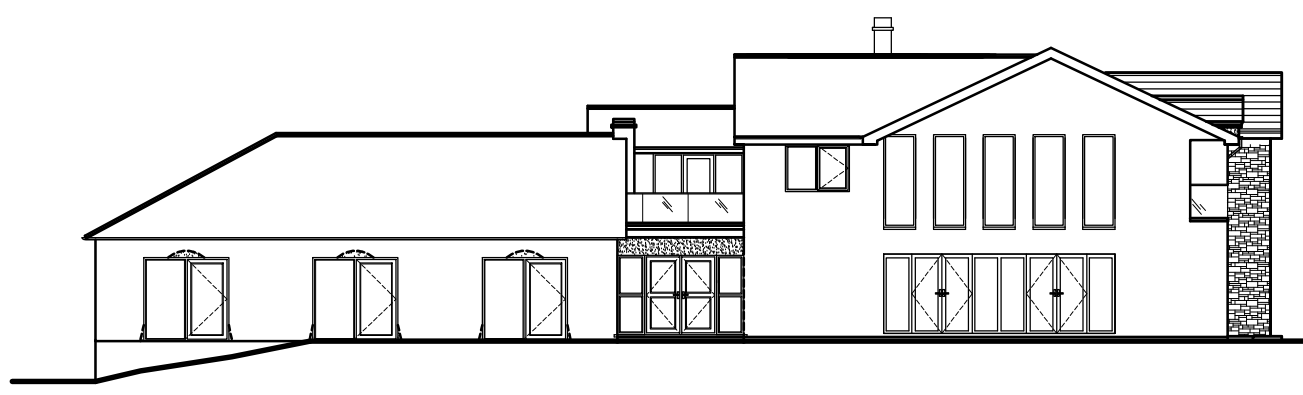

PROPOSED SIDE ELEVATION
(SCALE 1:100)

D	Client Amendments	10-01-22	JG
C	Client Amendments	05-01-22	DDH
B	Client Amendments	23-12-21	JCH
A	Client Amendments	20/12/21	AR
Rev.	Amendments	Date	By

Keystone Design Associates Ltd.

Registered Office
Development House
261 Church Street
Bishopclee
FY1 3PB
Tel. No. 01253 649040
Fax. No. 01253 752801
Email : info@keystonedesign.co.uk

PROJECT ADDRESS
WESTBY MANOR, BALLAM ROAD
WESTBY, PR4 3PN

PROJECT TITLE
RE-DESIGN OF DWELLING

DRAWING TITLE
PROPOSED ELEVATIONS

Client MR J THOMPSON Scale 0A1
1:100

Drawn JG Checked Date 09-12-21

DRAWING No. A02 1/364/P/01 Revision D

THIS DRAWING & CONTENTS ARE THE PROPERTY OF KEYSTONE DESIGN ASSOC LTD. UNAUTHORISED REPRODUCTION OF THE WHOLE OR ANY PART THERE OF INFRINGES COPYRIGHT AND MAY LEAD TO PROSECUTION OF CIVIL PROCEEDINGS.
H:\Documents\Drawings\2021\westbymanor