

This drawing is solely for the purposes of obtaining planning/building warrant approval. The drawing may be suitable for constructional purposes but it may be necessary to augment/and or amend this information for this purpose. No liability will be accepted for any omission on this drawing should the drawing be used for constructional purposes.


This drawing, its contents and all information contained therein is protected by copyright. This drawing is for preliminary or planning purposes only unless specifically noted otherwise below, and does not constitute a construction issue drawing.




NORTH WEST REAR ELEVATION
SCALE 1/100



SOUTH EAST FRONT ELEVATION
SCALE 1/100

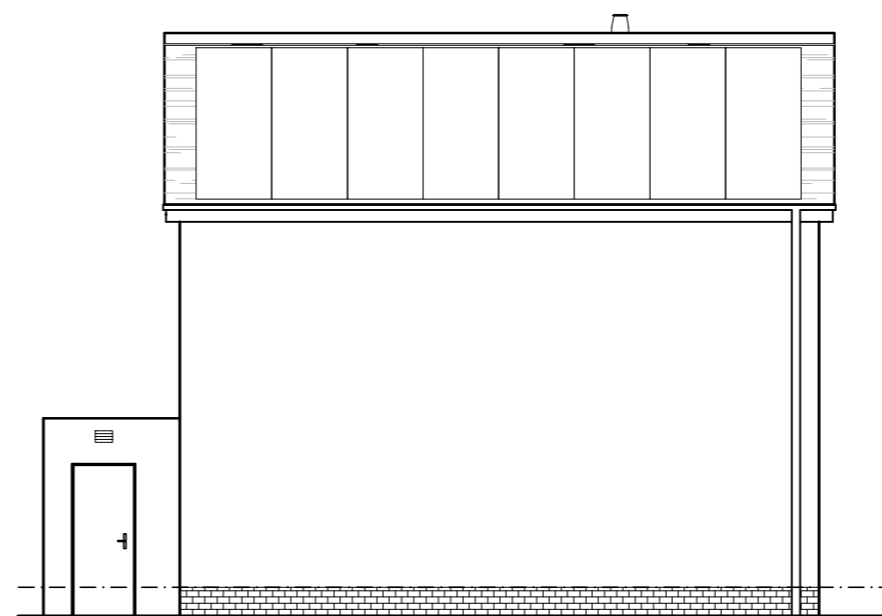


SOUTH WEST SIDE ELEVATION
SCALE 1/100

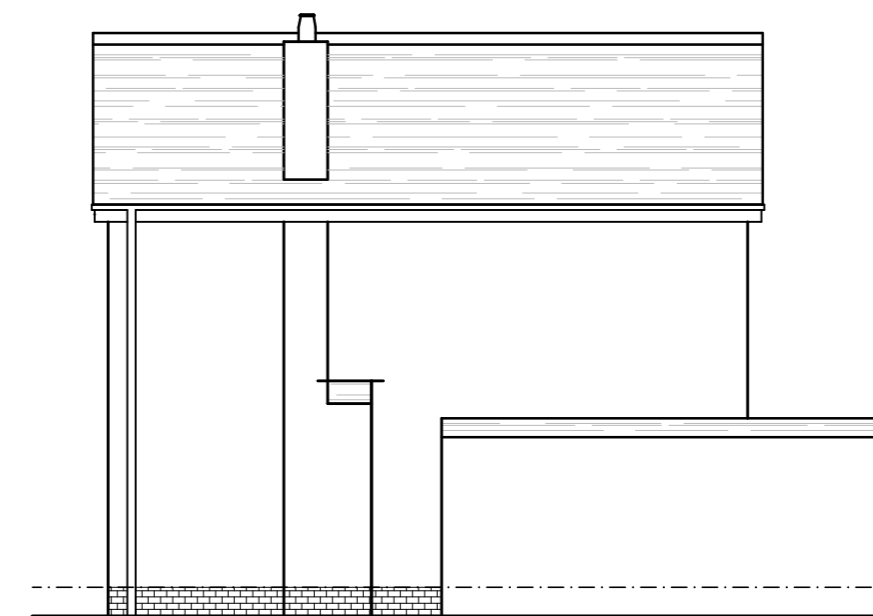


NORTH EAST SIDE ELEVATION
SCALE 1/100

SCALE 1:100

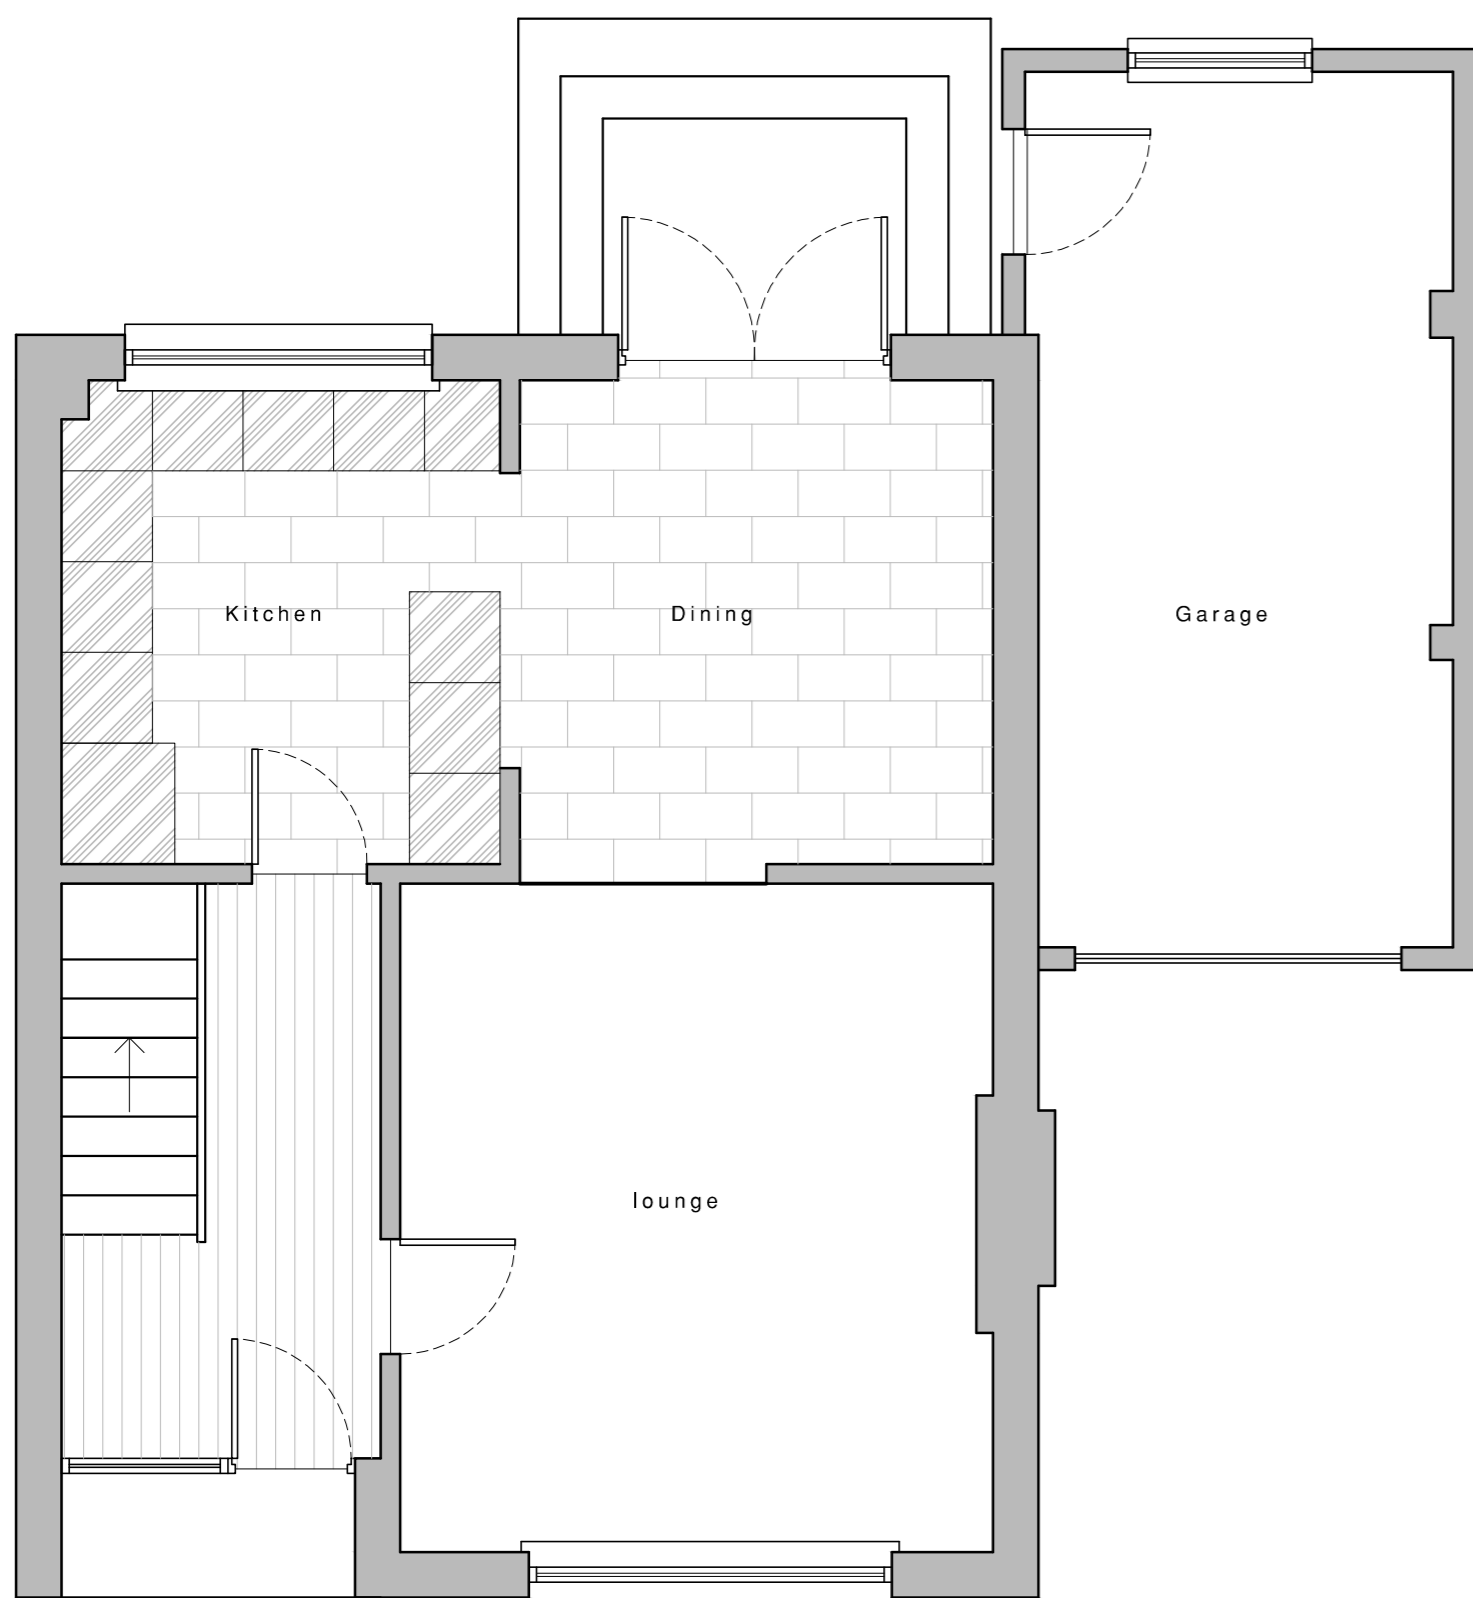

EXISTING GROUND FLOOR PLAN
SCALE 1/50

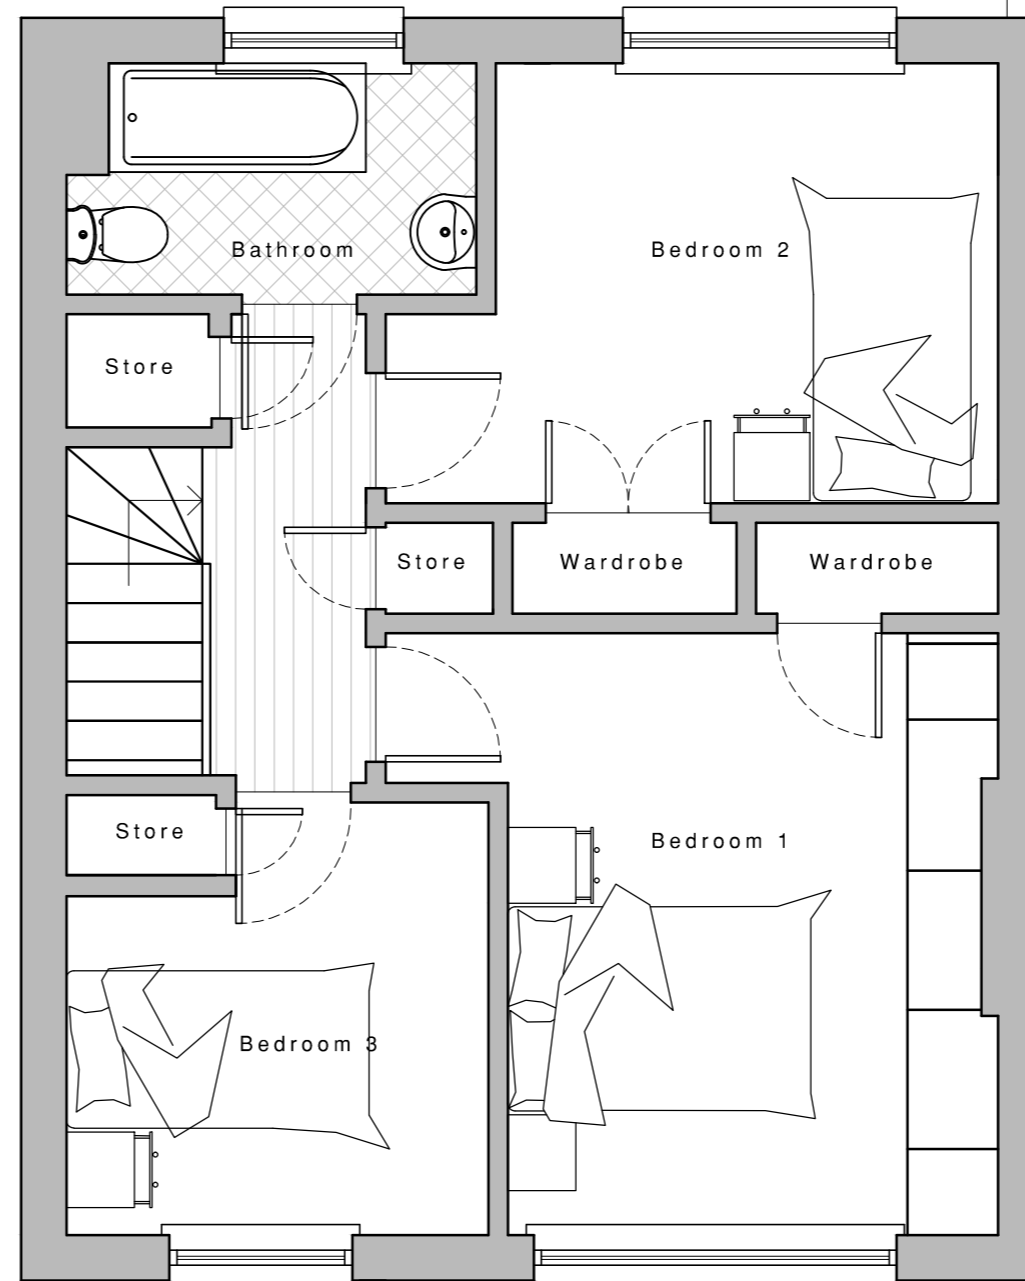

EXISTING FIRST FLOOR PLAN
SCALE 1/50

SCALE 1:50



rev	date	description	name
<input type="checkbox"/>		preliminary	
<input checked="" type="checkbox"/>		planning	
<input type="checkbox"/>		warrant	
<input type="checkbox"/>		tender	
<input type="checkbox"/>		construction	

Thomson Hunter Associates

post@thomsonhunter.co.uk | 01563 524171

House Extension

7 Westbourne Gardens, Prestwick

Mr & Mrs McCallum

Existing Floorplans & Elevations

drawn: EM | scale: 1:50,100 @ A2 | date: 20.11.21

21.253.03