
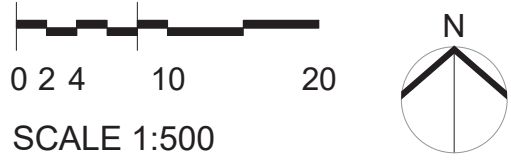


Reproduction in whole or part is prohibited without the prior permission of Ordnance Survey. Crown Copyright 2017. Representations of features including roads track path and boundaries are no evidence of a right of way or property boundary. Plan based on OS Mastermap information by Licensed OS Partner.

SITE  
BOUNDARY  
DENOTED  
BY RED LINE

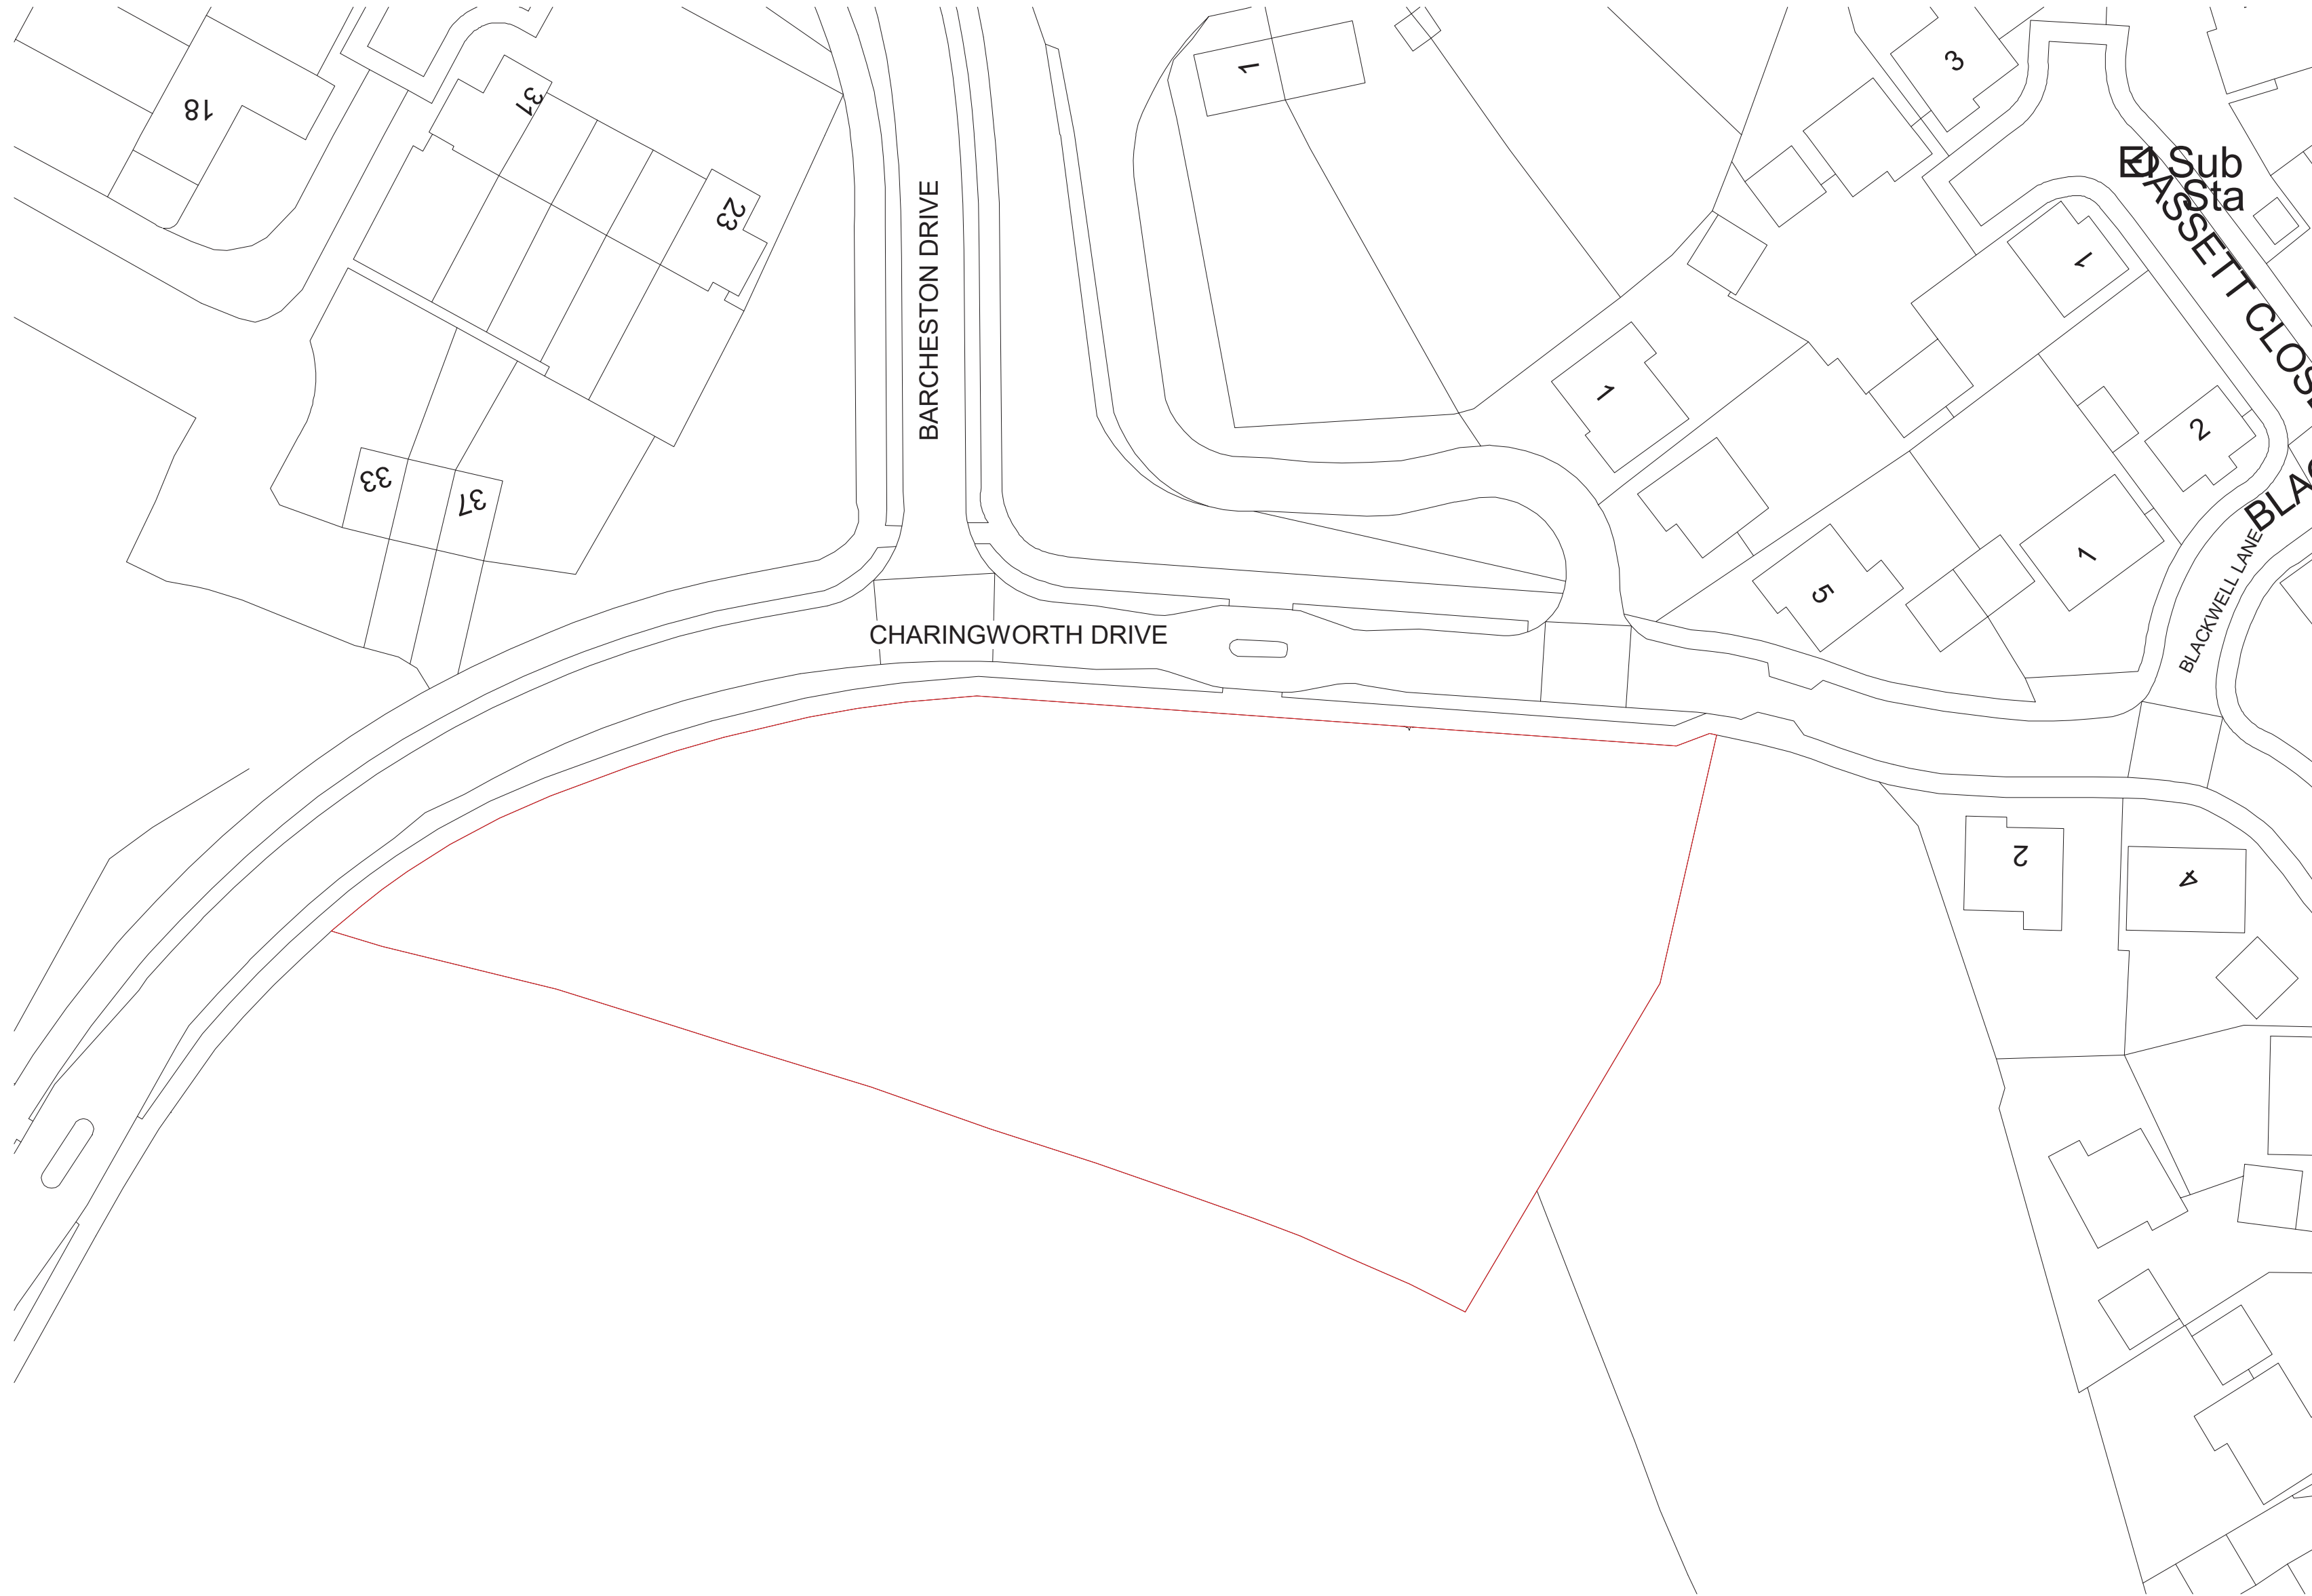

1 LOCATION PLAN  
1 : 1250 @ A1

2 SITE PLAN  
1 : 500 @ A1

This drawing is copyright of PML Architecture. This drawing must be read in conjunction with the Designer's Risk Assessment, specification and all other relevant documentation and drawings. PML Architecture accept no liability for any expense, loss or damage of whatsoever nature and however arising from any variation made to this drawing or in the execution of the work to which it relates which has not been referred to them and their approval obtained. Do not scale from this drawing or the digital data, only figured dimensions are to be used. For Planning refer to linear scale. Check all dimensions on site prior to carrying out any works – advice any discrepancy

1 Issued for planning 03/03/20 KN PL

REV	DESCRIPTION	DD.MM.YY	BY	CHK
-----	-------------	----------	----	-----

**pmlarchitecture**

Aztec House Unit 3  
397-405 Archway Road London N6 4ER  
mail@pmlarchitecture.com 020 7183 8166

© PML Architecture

PROJECT:  
**LAND AT CHARINGWORTH  
DRIVE, HATTON PARK,  
CV35 7TH**

DRAWING TITLE:  
**SITE LOCATION PLAN**

SCALE: As indicated	DATE: MARCH 2020
DRG STAMP: PLANNING	DRAWING NO: P101
PROJECT REF: CHR	REV: 1