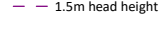


**NOTES**

**Revision**

Rev	Notes	Date
A	Planning Issue	19/03/2021

**KEY**

-  Existing walls
-  Boundary line
-  Existing furniture
-  Level line
-  1.5m head height
-  1.8m head height

**JOB TITLE**

Proposed ground floor rear extension, loft conversion with rear dormer, floor plan redesign and all associated works at 10 The Coppice

**STATUS**

Planning Drawings

**DRAWING TITLE**

Existing Section

**CLIENT**

Esther Brown

**SCALE**

1 : 100 at A3

**DRAWN**

AR


**DATE**

March 2021

**CHECKED**

MF

**DRAWING NO.** B75855 - 1300 A

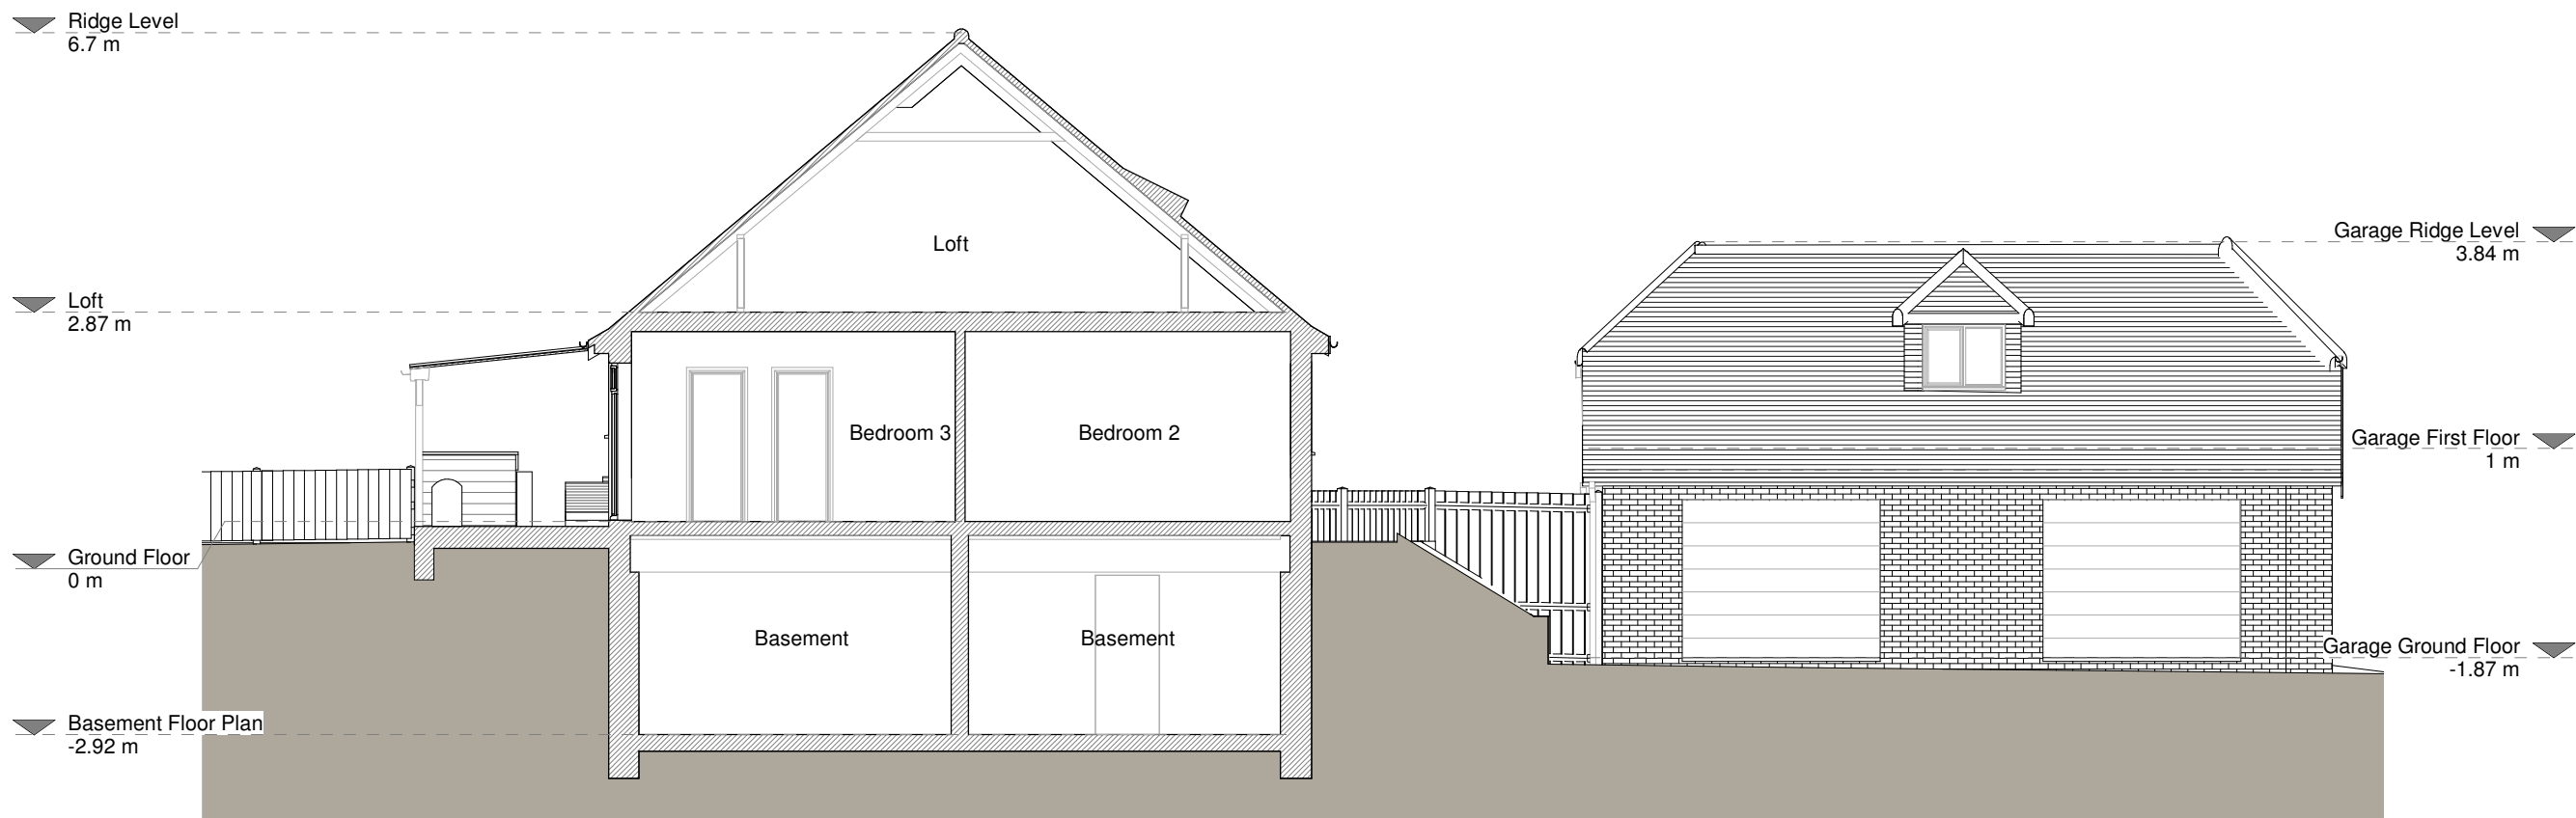

Section A - A

