

Copyright in the design and this drawing is the property of RESI. Reproduction in whole or in part is forbidden without written sanction of RESI. This drawing must be read in conjunction with all other relevant documentation and drawings.

RESI accepts no liability for any expense, loss or damage of whatsoever nature and however arising from any variation which has not been referred to them and their approval obtained.

Print out to actual scale. For planning purposes only. All dimensions to be cross checked on site prior to construction and ordering of products. Any discrepancies to be reported to RESI immediately.

NOTES

- Proposed Materials:**
- Brickwork / Walls - Yellow stock brick walls to match existing and vertical clay tiles to dormer facade
 - Flat Roof - Fibreglass
 - Windows - Grey painted aluminium frame windows and lantern rooflights
 - Doors - Grey painted aluminium doors
 - RWP / Gutter / Fascia - Black cast iron downpipes, guttering, and black painted timber fascias to match existing
- Proposed elements for the resubmission;**
- increase lightwell depth from 0.85m to 1m
 - change window and door frames to aluminium painted grey
 - increase rear extension from 4m to 6m

Revision		
Rev	Notes	Date
A	Planning Issue	17.12.2021

KEY

---	Boundary line	---	Level line
□	Existing removed	▨	Neighbouring context

JOB TITLE
Proposed ground floor rear extension, loft conversion with rear dormer, floor plan redesign and all associated works at 10 The Coppice

STATUS
Planning Drawings


DRAWING TITLE
Proposed Elevations

CLIENT
Esther Brown


SCALE 1 : 100 at A3	DRAWN LI
-------------------------------	--------------------

DATE Dec 2021	CHECKED AK
-------------------------	----------------------

DRAWING NO. B75855 - 3201 A

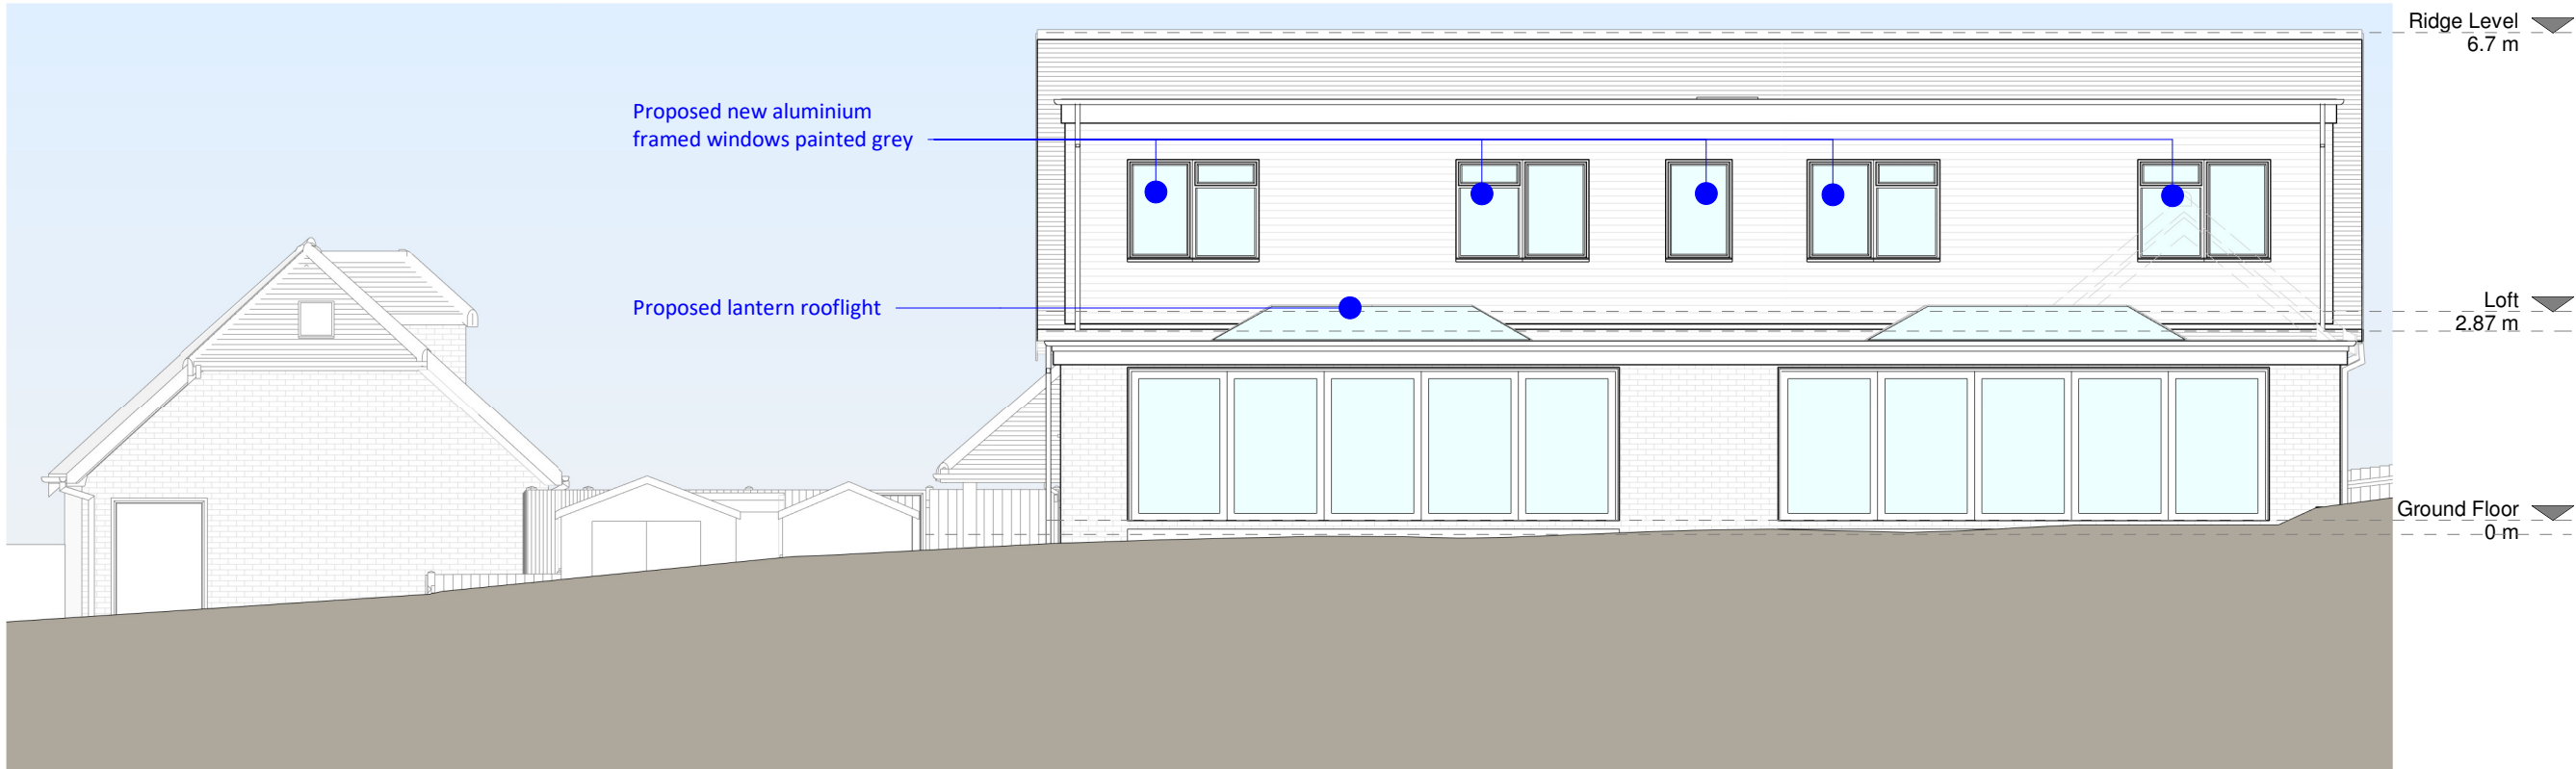

Rear Elevation

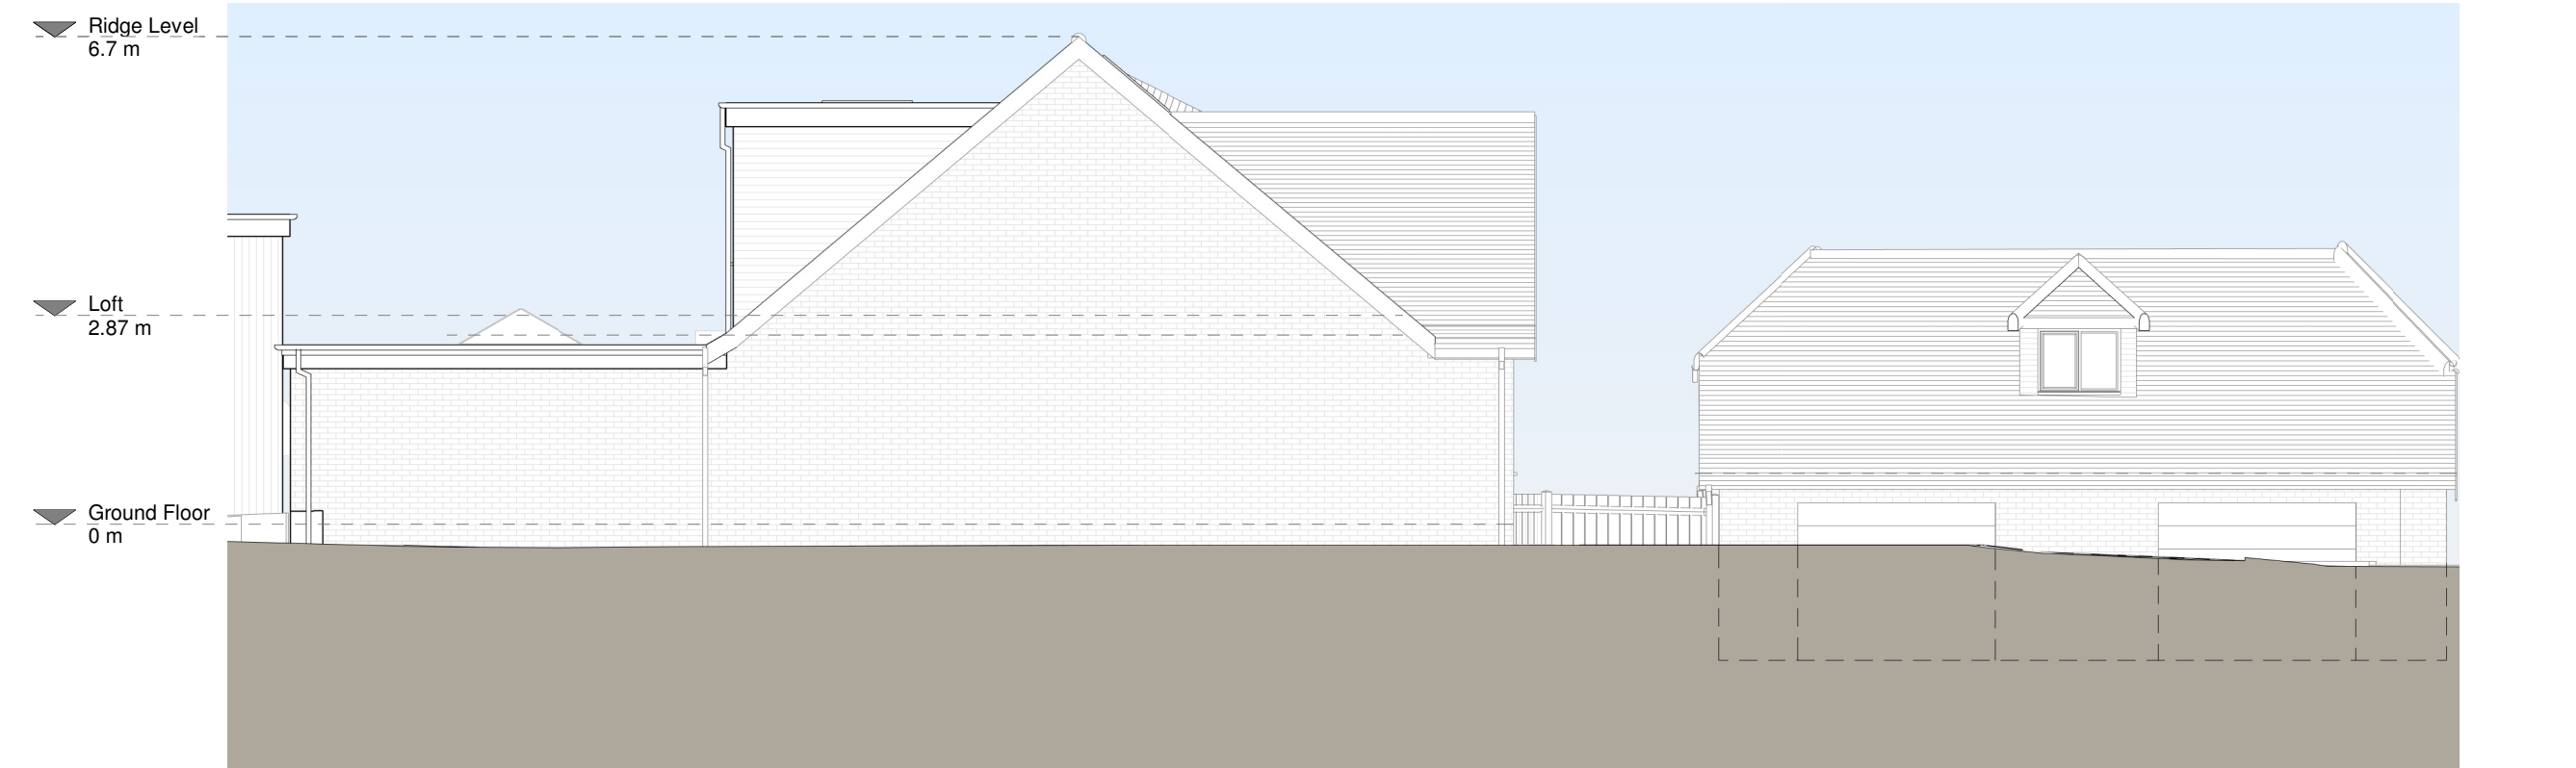

Left Side Elevation

