


**NOTES**

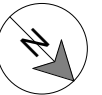

**Revision**

Rev	Notes	Date
A	Planning Issue	19/03/2021

**KEY**

- Existing walls
- Boundary line
- Existing furniture
- Level line
- 1.5m head height
- 1.8m head height

**JOB TITLE**

Proposed ground floor rear extension, loft conversion with rear dormer, floor plan redesign and all associated works at 10 The Coppice

**STATUS**

Planning Drawings

**DRAWING TITLE**

Existing Floor Plan

**CLIENT**

Esther Brown

**SCALE**

1 : 100 at A3

**DRAWN**

AR


**DATE**

March 2021

**CHECKED**

MF

**DRAWING NO.** B75855 - 1101 A

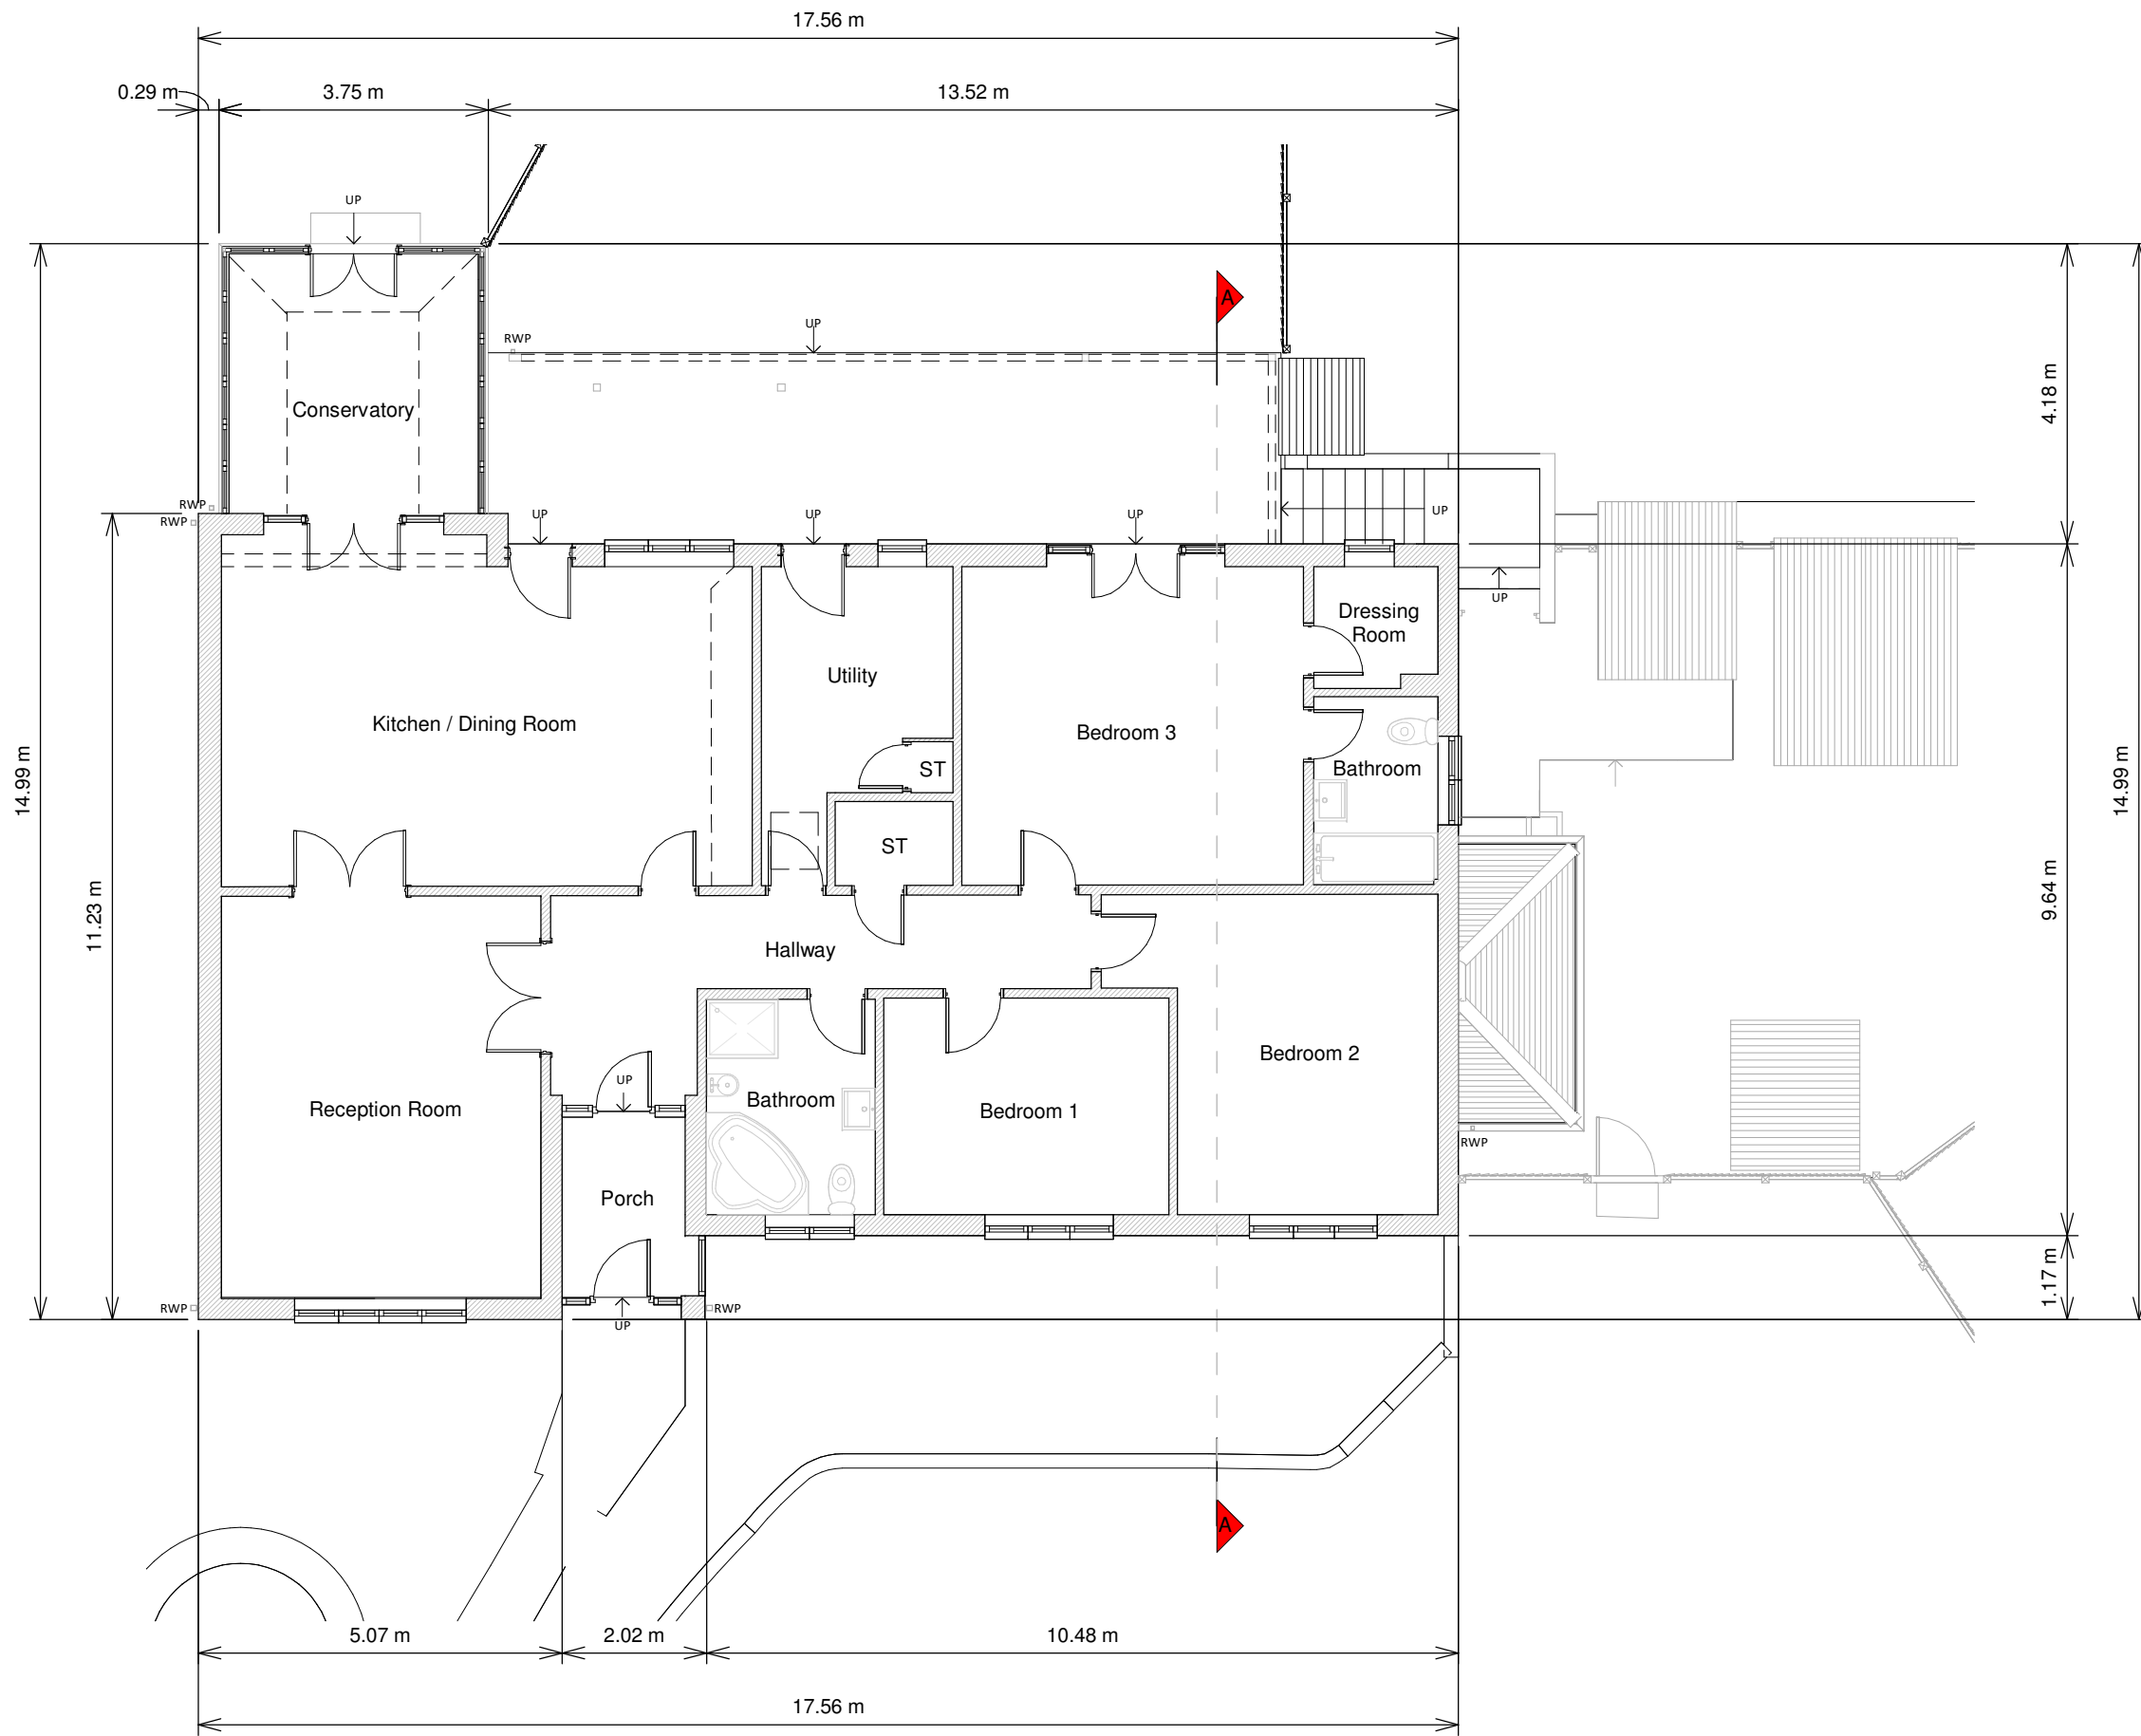

**Ground Floor Plan**

