


NOTES

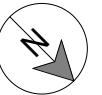

Revision

Rev	Notes	Date
A	Planning Issue	19/03/2021

KEY

- Existing walls
- Boundary line
- Existing furniture
- Level line
- 1.5m head height
- 1.8m head height

JOB TITLE

Proposed ground floor rear extension, loft conversion with rear dormer, floor plan redesign and all associated works at 10 The Coppice

STATUS

Planning Drawings

DRAWING TITLE

Existing Floor Plan

CLIENT

Esther Brown

SCALE

1 : 100 at A3

DRAWN

AR


DATE

March 2021

CHECKED

MF

DRAWING NO. B75855 - 1100 A

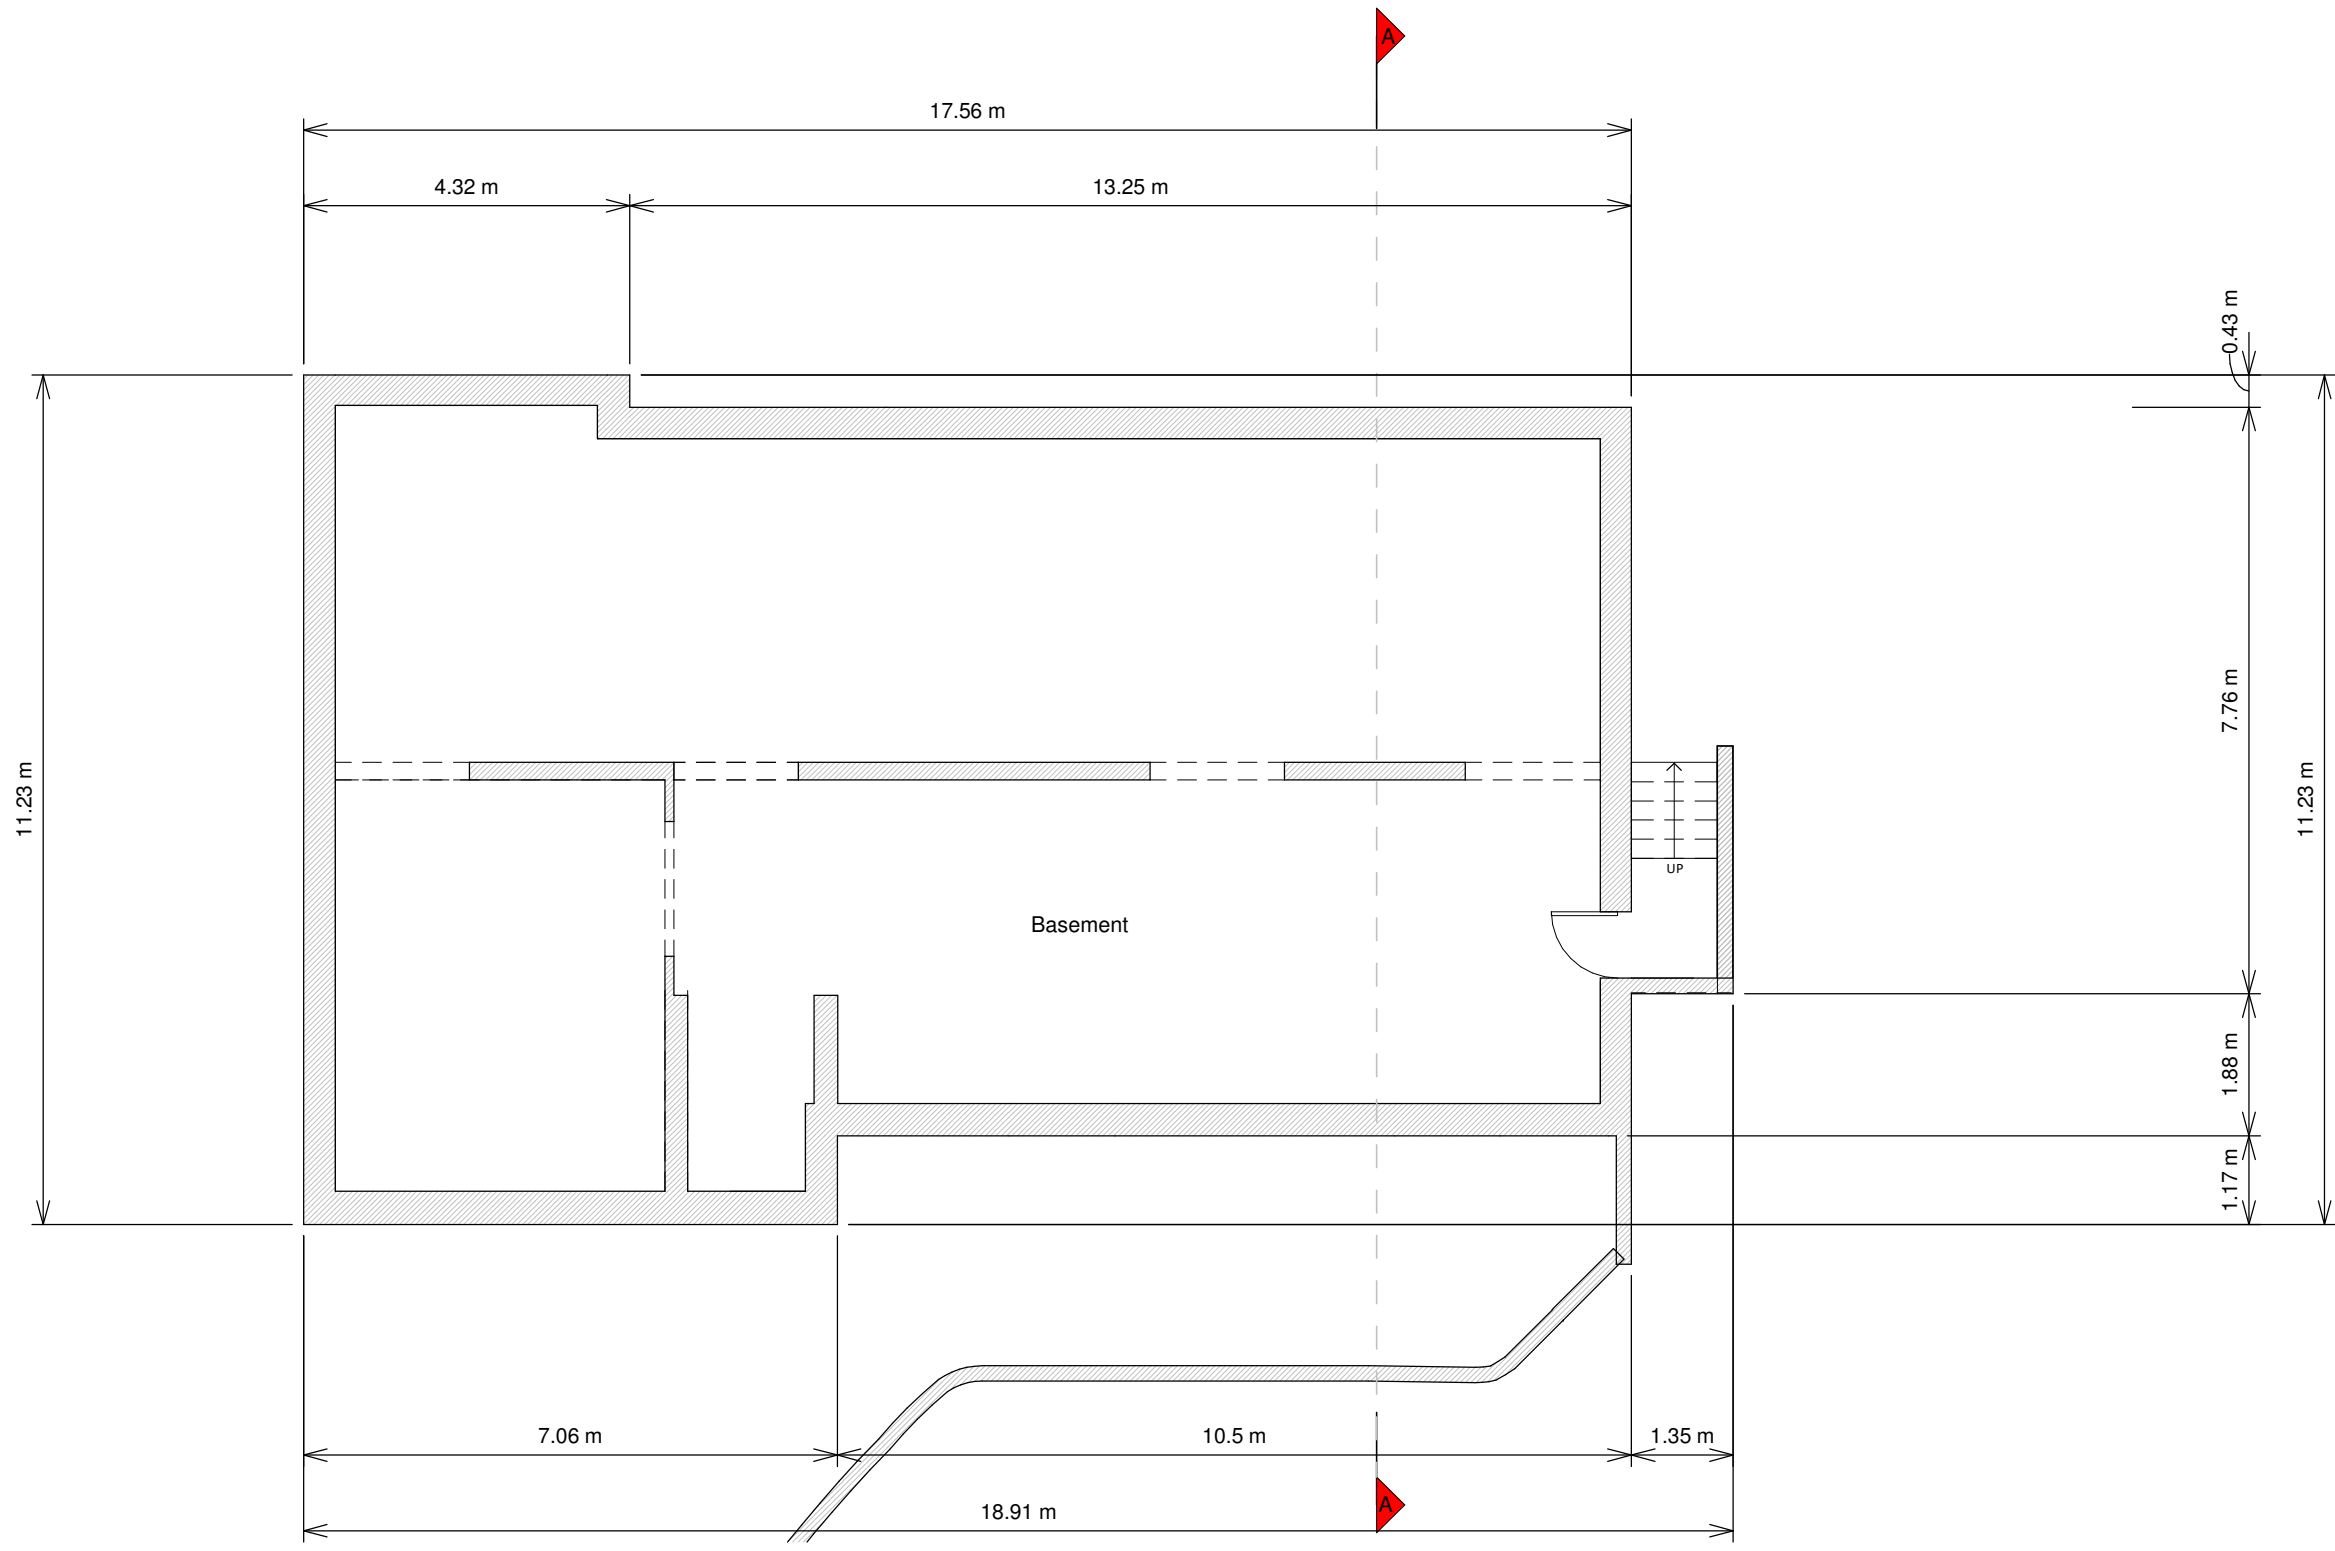

Basement Floor Plan

