
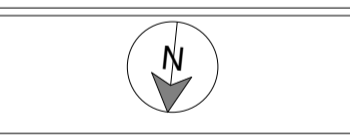
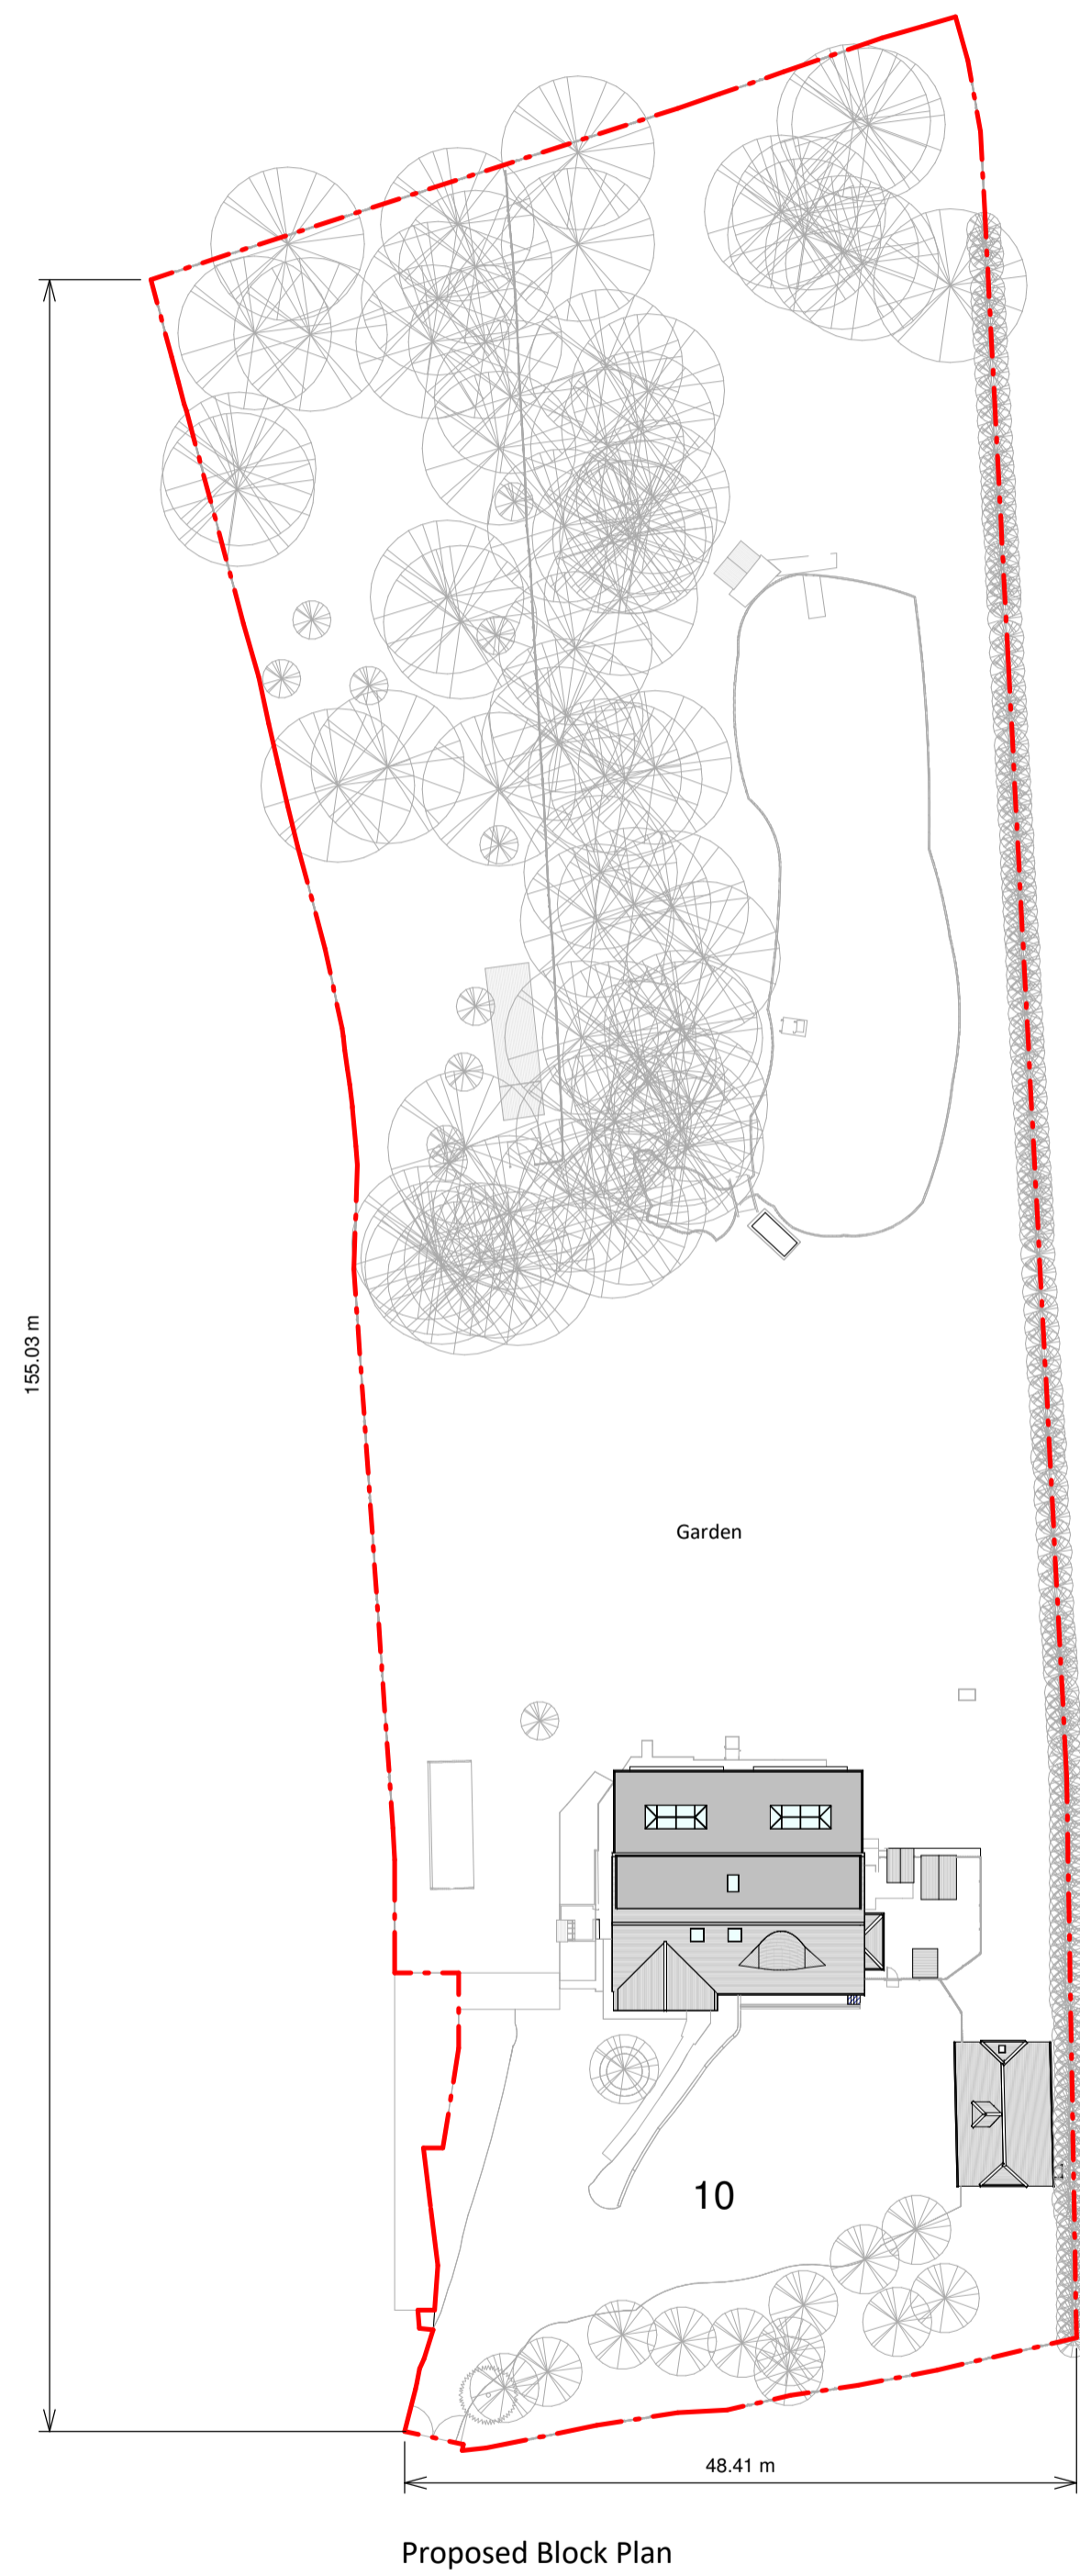


Copyright in the design and this drawing is the property of RESI. Reproduction in whole or in part is forbidden without written consent of RESI. This information must be read in conjunction with all other information on this drawing.

RESI accepts no liability for any expense, loss or damage of whatsoever nature and however arising from any variation which has not been referred to here and that approved in writing.

Proceed to actual work. For planning purposes only. All dimensions to be cross checked on site prior to construction and completion of works. Any discrepancies to be reported to RESI immediately.

NOTES

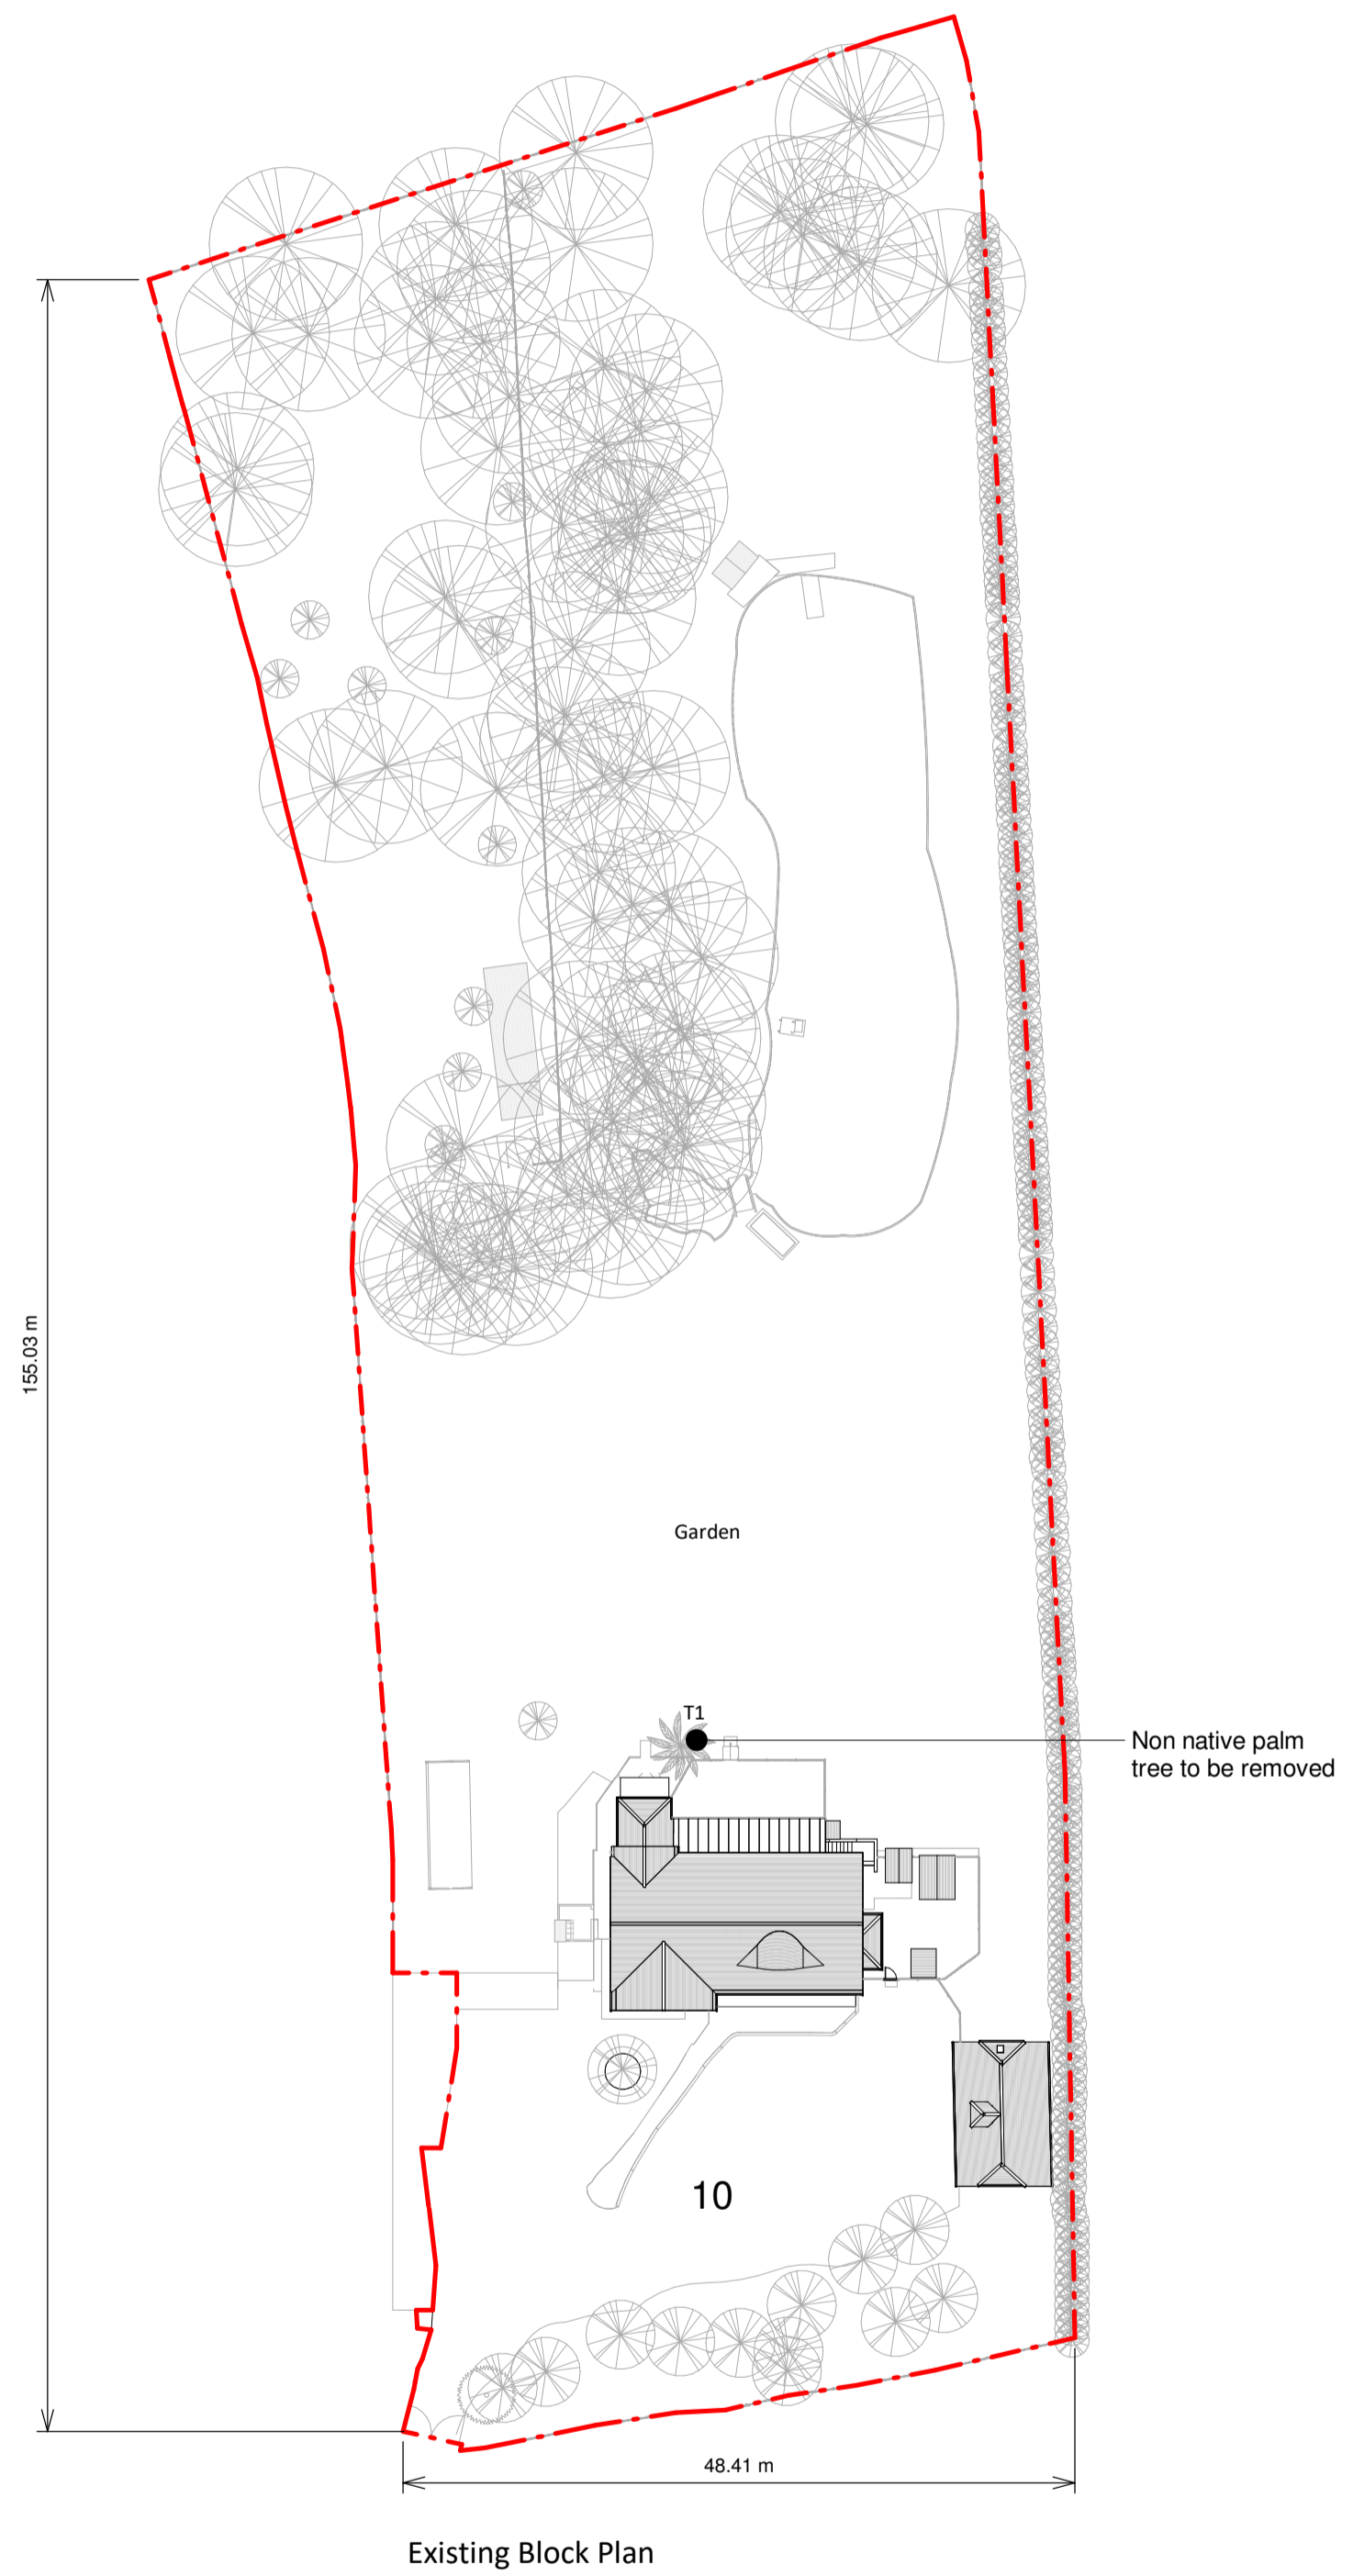

Revision		
Rev	Notes	Date
A	Planning Issue	17.12.2021

RESI
Grow your home

CONTACT
www.resi.co.uk
hello@resi.co.uk

JOB TITLE
Proposed ground floor rear extension, loft conversion with rear dormer, floor plan redesign and all associated works at 10 The Coppice

STATUS
Planning Drawings

DRAWING TITLE
Block Plans

CLIENT
Esther Brown

SCALE
1 : 500 at A1

DATE
Dec 2021

DRAWING NO. B75855 - 3500 A

DRAWN
LI

CHECKED
AK

