




Proposed NW Elevation Scale: 1:100

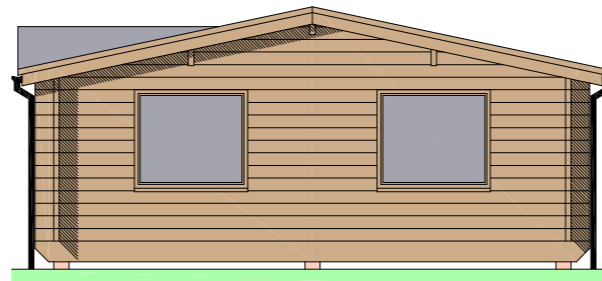


Proposed NE Elevation Scale: 1:100

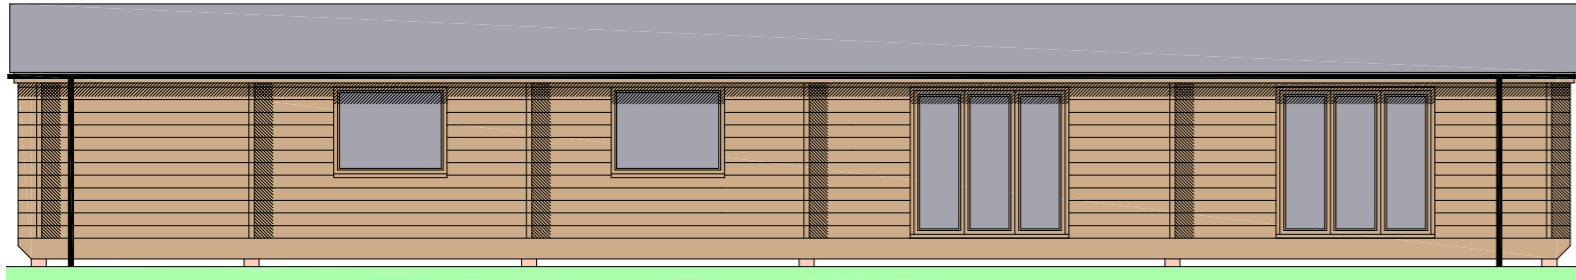

Proposed SE Elevation Scale: 1:100

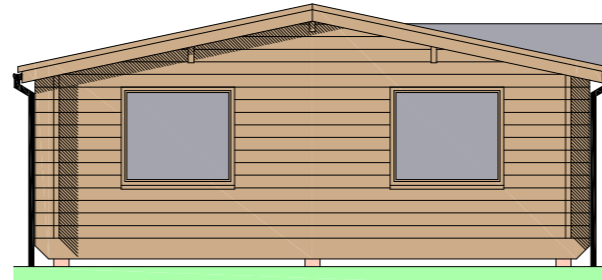



Proposed SW Elevation Scale: 1:100

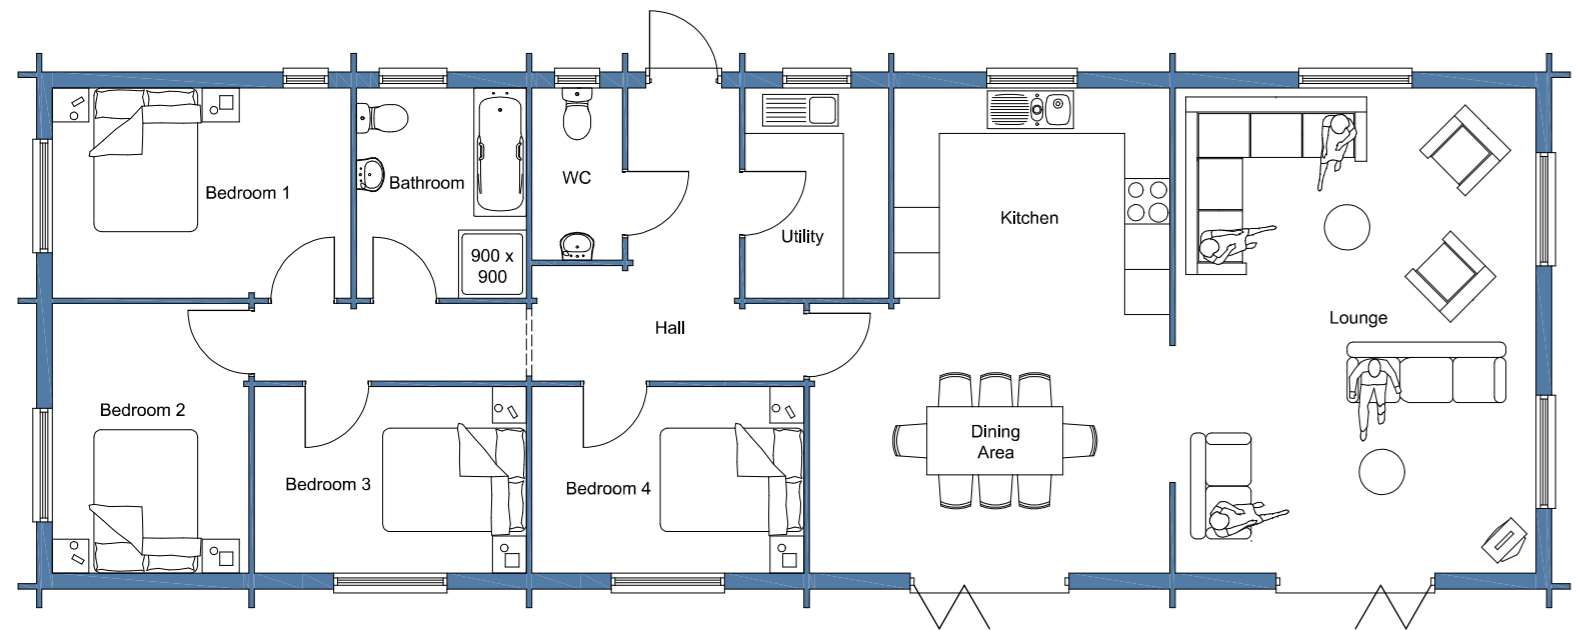


Proposed Floor Plan Scale: 1:100



LOCATION PLAN 1:2500

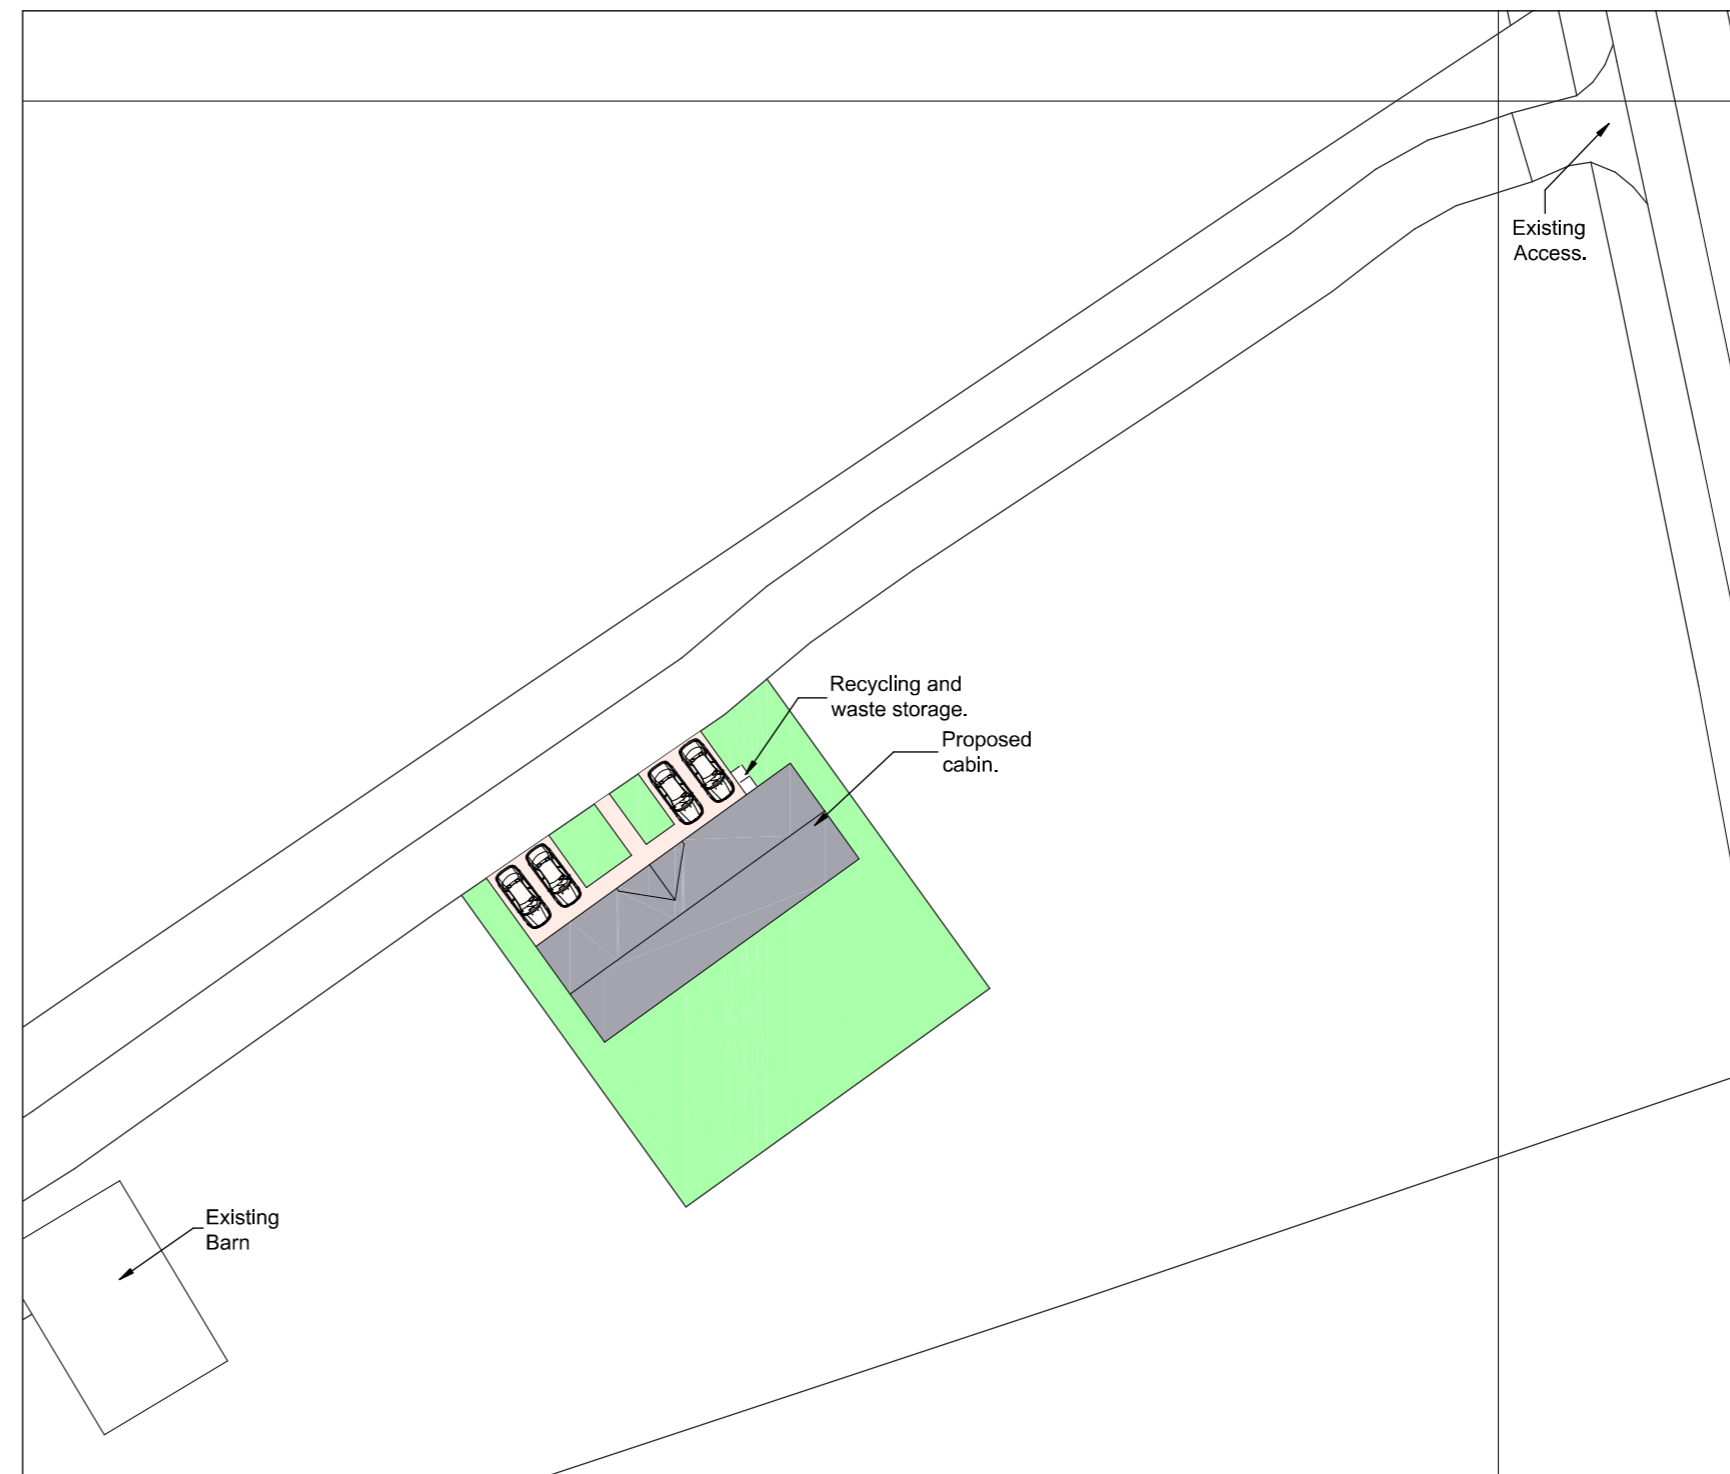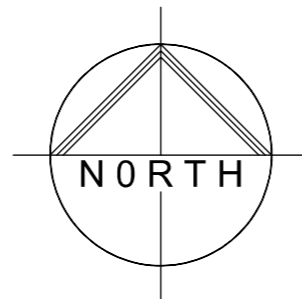

SITE PLAN 1:500

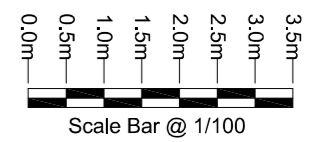

Drawing Status  
 Subject To Planning Approval.

**OPTIME SURVEYORS**

Pumps Cottage,  
 Main Street,  
 Twyford,  
 Buckinghamshire,  
 MK18 4EP,  
 Tel: 0797 9841 377

Project  
 Proposed Temporary Agricultural Workers  
 Dwelling On Land Off Bushey Lane,  
 Preston Bissett,  
 Buckinghamshire,  
 MK18 4ND.

Client  
 Mr. C. Lines.

Drawing  
 Proposed Plan, Elevations,  
 Site & Location Plans.

Scale As Indicated @ A2 Drawn B. Steele-Tyson.

Checked \_\_\_\_\_ Date January 2022

Drawing No.  
**PL488/2021/01**

This drawing and design is copyright and must not be reproduced in part or in whole without prior written consent. Contractors must verify all dimensions on site before commencing work or preparing shop drawings.