




# A Existing Floor Plans 001

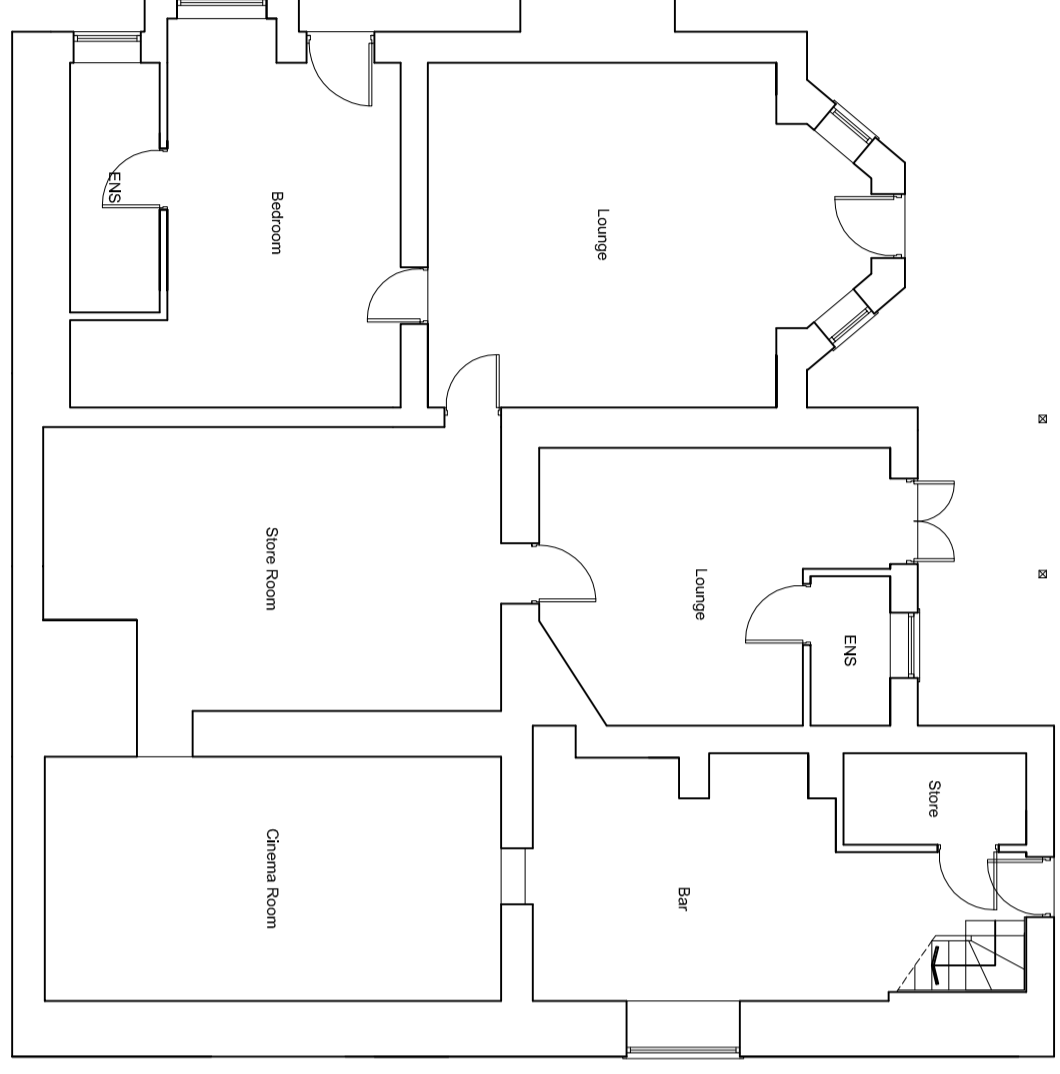


Basement Floor Plan As Existing  
Scale 1:50

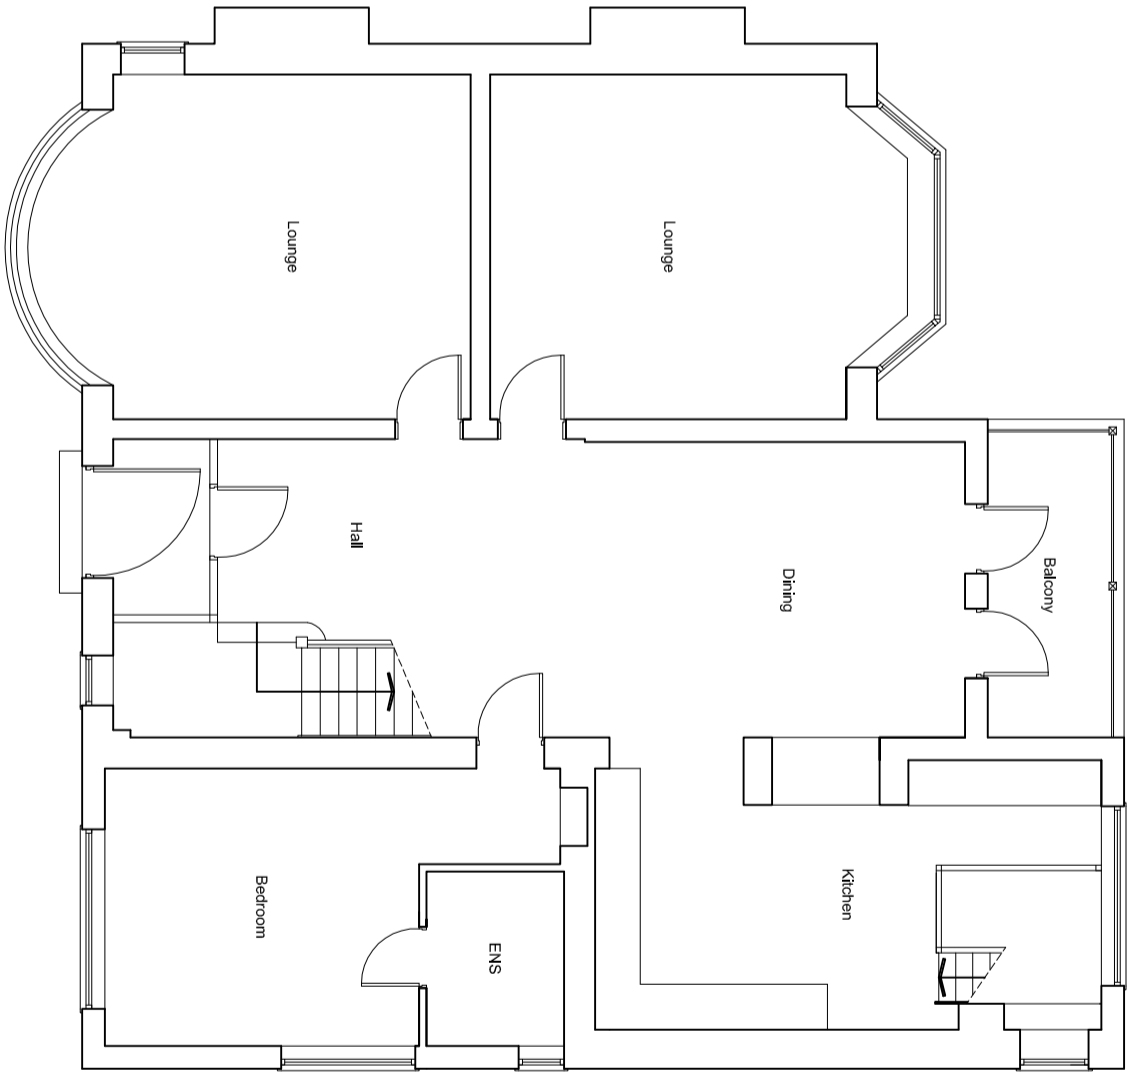

Ground Floor Plan As Existing  
Scale 1:50

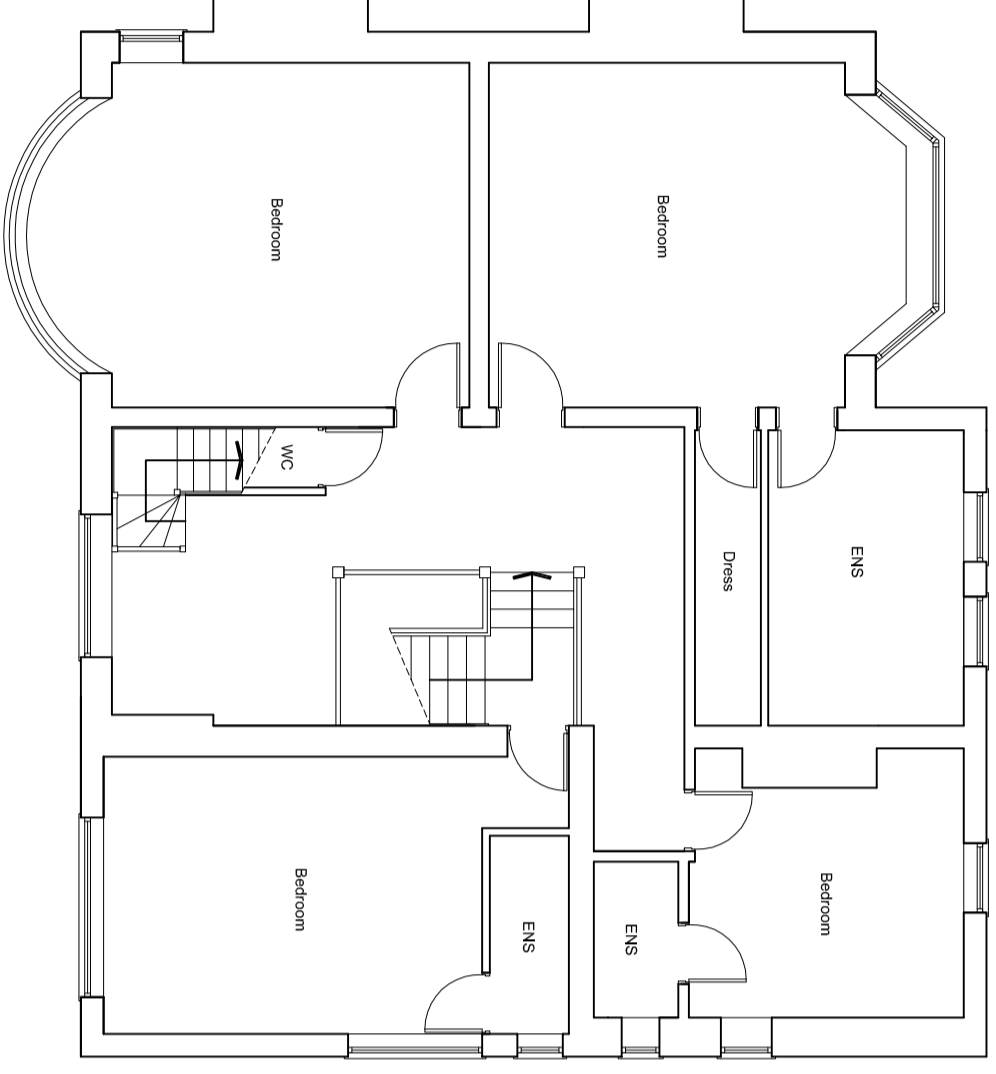

First Floor Plan As Existing  
Scale 1:50

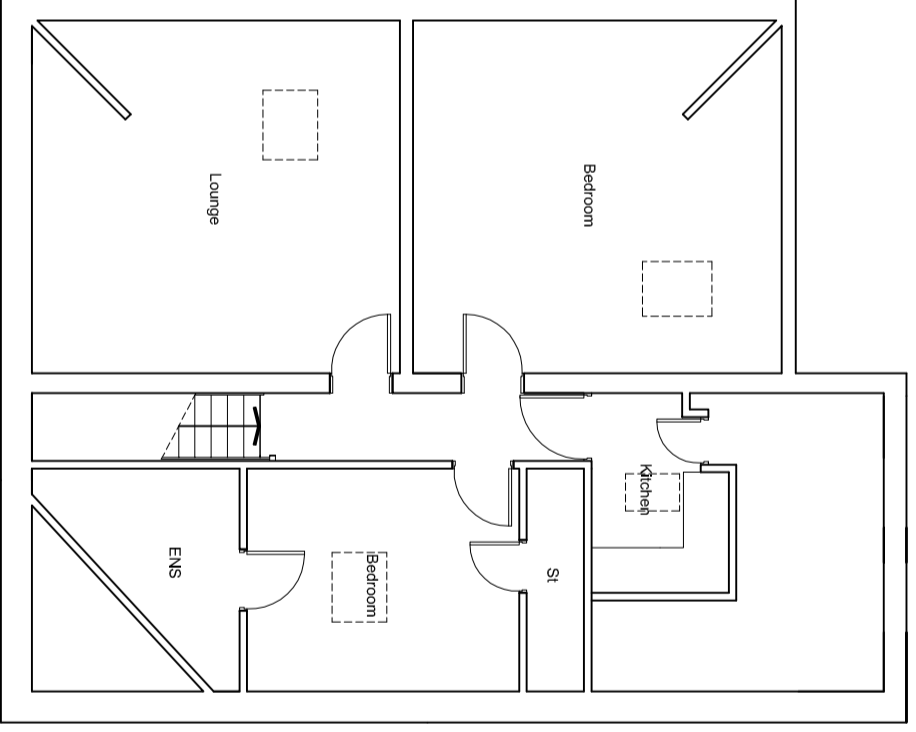

Second Floor Plan As Existing  
Scale 1:50

Project Title

Proposed Change Of Use - 13 Empress Drive

Client

Mrs Castellina

Drawing Title

Existing floor plans

**JWM** Design & Planning

3rd Floor All Levels

130/132A

London

SE14 4YH

07737321521

enr@jwm.co.uk

This drawing is subject to copyright. All rights reserved. No part of this drawing may be reproduced or transmitted in any form or by any means, electronic or mechanical, including photocopying, recording, or by any information storage and retrieval system, without the prior written permission of JWM Design & Planning.

Project Status

■ Planning

□ Preliminary

□ Comment

□ Tender

□ Construction Issue

Scale 1:200

Paper Size A2

Date 05/10/2021

Drawn JWM

Drawing No

045\_2021\_02

A