

BUILDING SURVEY - LEGEND

| | | | |
|------------------------|-----|-------------------------|-------|
| WINDOW DETAIL HEIGHTS: | C | SUSPENDED CEILING | SC |
| FLOOR TO CILL HEIGHT | CH | FALSE CEILING | FC |
| CILL TO HEAD OF WINDOW | CS | CEILING | CL |
| CILL TO SPRING | US | SKYLIGHT | SL |
| ARCH DETAIL HEIGHTS: | S | UNDERSIDE | US |
| FLOOR TO SPRING | H | OVERHEAD | OH |
| FLOOR TO HEAD | IC | FLOOR TO FLOOR HEIGHT | FL-FL |
| INSPECTION COVER | IC | FLOOR LEVEL | FL |
| BEAM LEVEL | BL | THRESHOLD LEVEL | TL |
| ROOF LEVEL | RL | BEAM LEVEL | BL |
| COVER LEVEL | CL | SCOFF LEVEL | SFL |
| INVERT LEVEL | IL | EAVES LEVEL | EL |
| GULLY | G | FINISHED FLOOR LEVEL | FFL |
| RAIN WATER PIPE | RWP | SLOPE UP | SUP |
| SOIL VENT PIPE | SVP | UP ARROW | UP |
| VENT PIPE | VP | FLOOR TO CEILING HEIGHT | FC |



TOPOGRAPHICAL SURVEY - LEGEND

| | | | |
|------|-----------------------|-----|------------------|
| BWF | Barbed Wire Fence | EP | Electricity Pole |
| CBF | Close Boarded Fence | ER | Earth Rod |
| CIF | Corrugated Iron Fence | F/B | Flower Bed |
| CLF | Chain Link Fence | FH | Fire Hydrant |
| IWF | Interwoven Fence | G | Gully |
| LLF | Larch Lap Fence | GV | Gas Valve |
| MRF | Metal Railings | H | Height |
| OBF | Open Board Fence | IC | Inspection Cover |
| PALF | Painting Fence | KO | Kerb Outlet |
| PRF | Post & Rail Fence | LB | Litter Bin |
| PWF | Post & Wire Fence | LP | Lamp Post |
| RWW | Retaining Wall | MH | Manhole |
| WMF | Wire Mesh Fence | Mk | Marker |
| BL | Bed Level | NP | Name Plate |
| CL | Cover Level | DH | Overhead |
| EL | Eaves Level | P | Post |
| FL | Floor Level | PE | Pipe |
| IL | Invert Level | RE | Ridding Eye |
| RL | Ridge Level | RS | Road Sign |
| ToW | Top of Wall Level | RWP | Rainwater Pipe |
| B | Bollard | SC | Step Cook |
| BT | British Telecom | SV | Stop Valve |
| CATV | Cable Television | TP | Telegraph Pole |
| CT | Cabinet | TS | Traffic Signal |
| DP | Down Pipe | UTL | Unable to Lift |
| ELEC | Electricity | WM | Water Meter |
| | | WO | Wash Out |

Levelling:
All Levels are related to TBM Value: 10.00m situated on threshold to front entrance door (W side of house) as shown on plan.

North Point is indicative only.

All dimensions to be verified prior to development works.

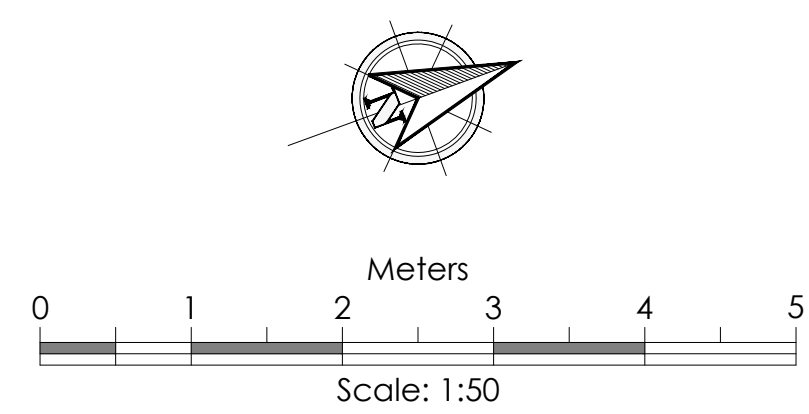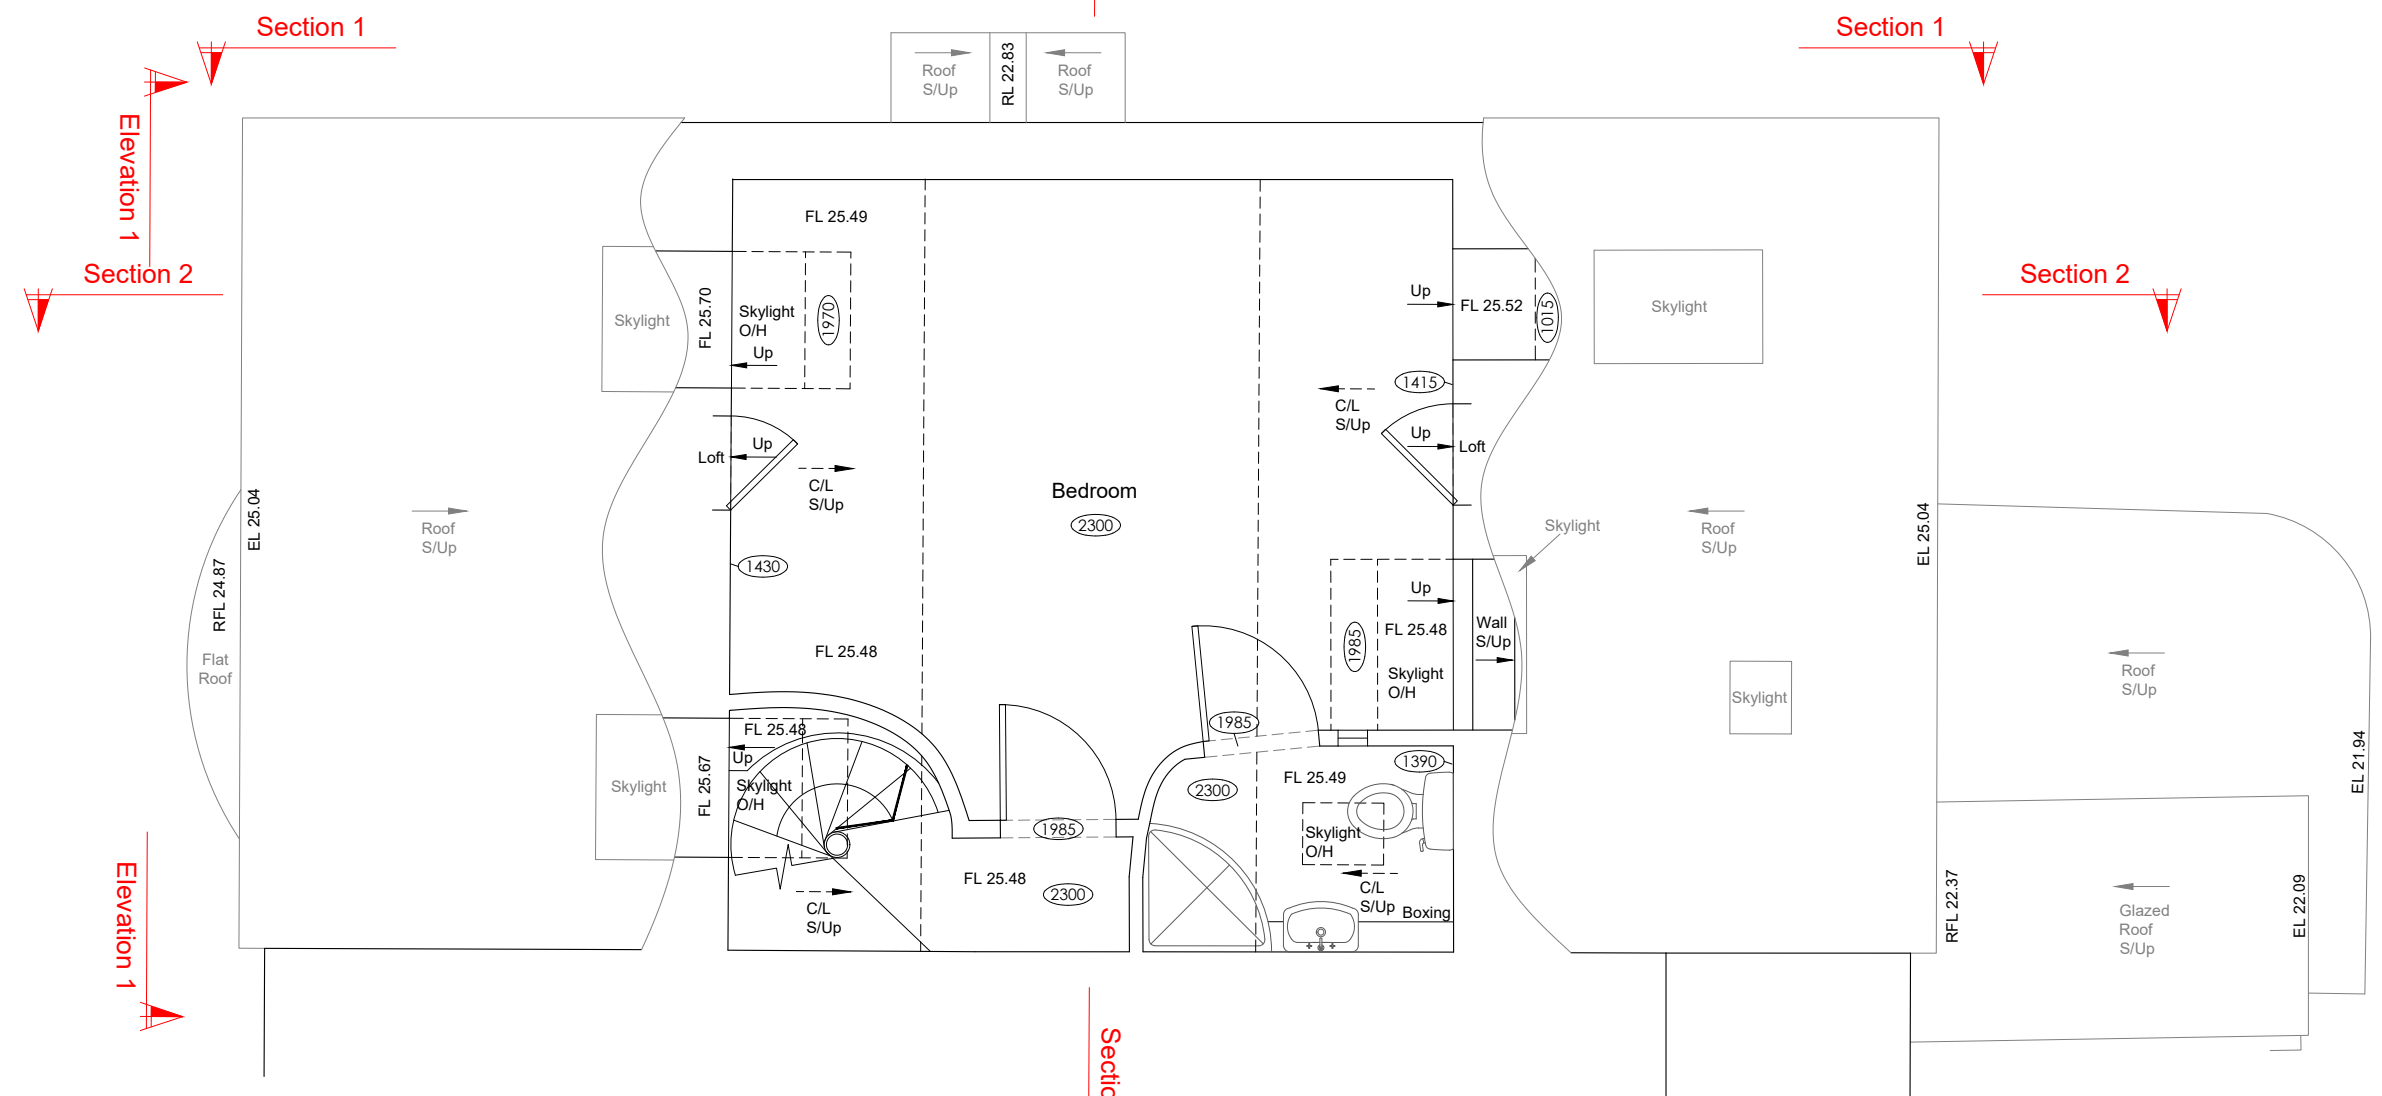

Contact us:
mob: +44 (0) 7786 952804
mob: +44 (0) 7880 984831
email: info@perceptumdesign.co.uk
website: www.perceptumdesign.co.uk

Project:
3a Powis Grove
Brighton
Existing Second Floor & Roof Plan

Client:
Dr I Tzampazis
3a Powis Grove
Brighton
BN1 3HF

| | | |
|-----------------------|--------------------------|--------------|
| Date: July 2021 | Drawn: SJB | Checked: CIP |
| Scale: 1:50 @ A2 | | |
| Project No: PD/368/SE | Drawing No: PD/368/SE/03 | Revision: |