





1 Proposed South Elevation (Front)

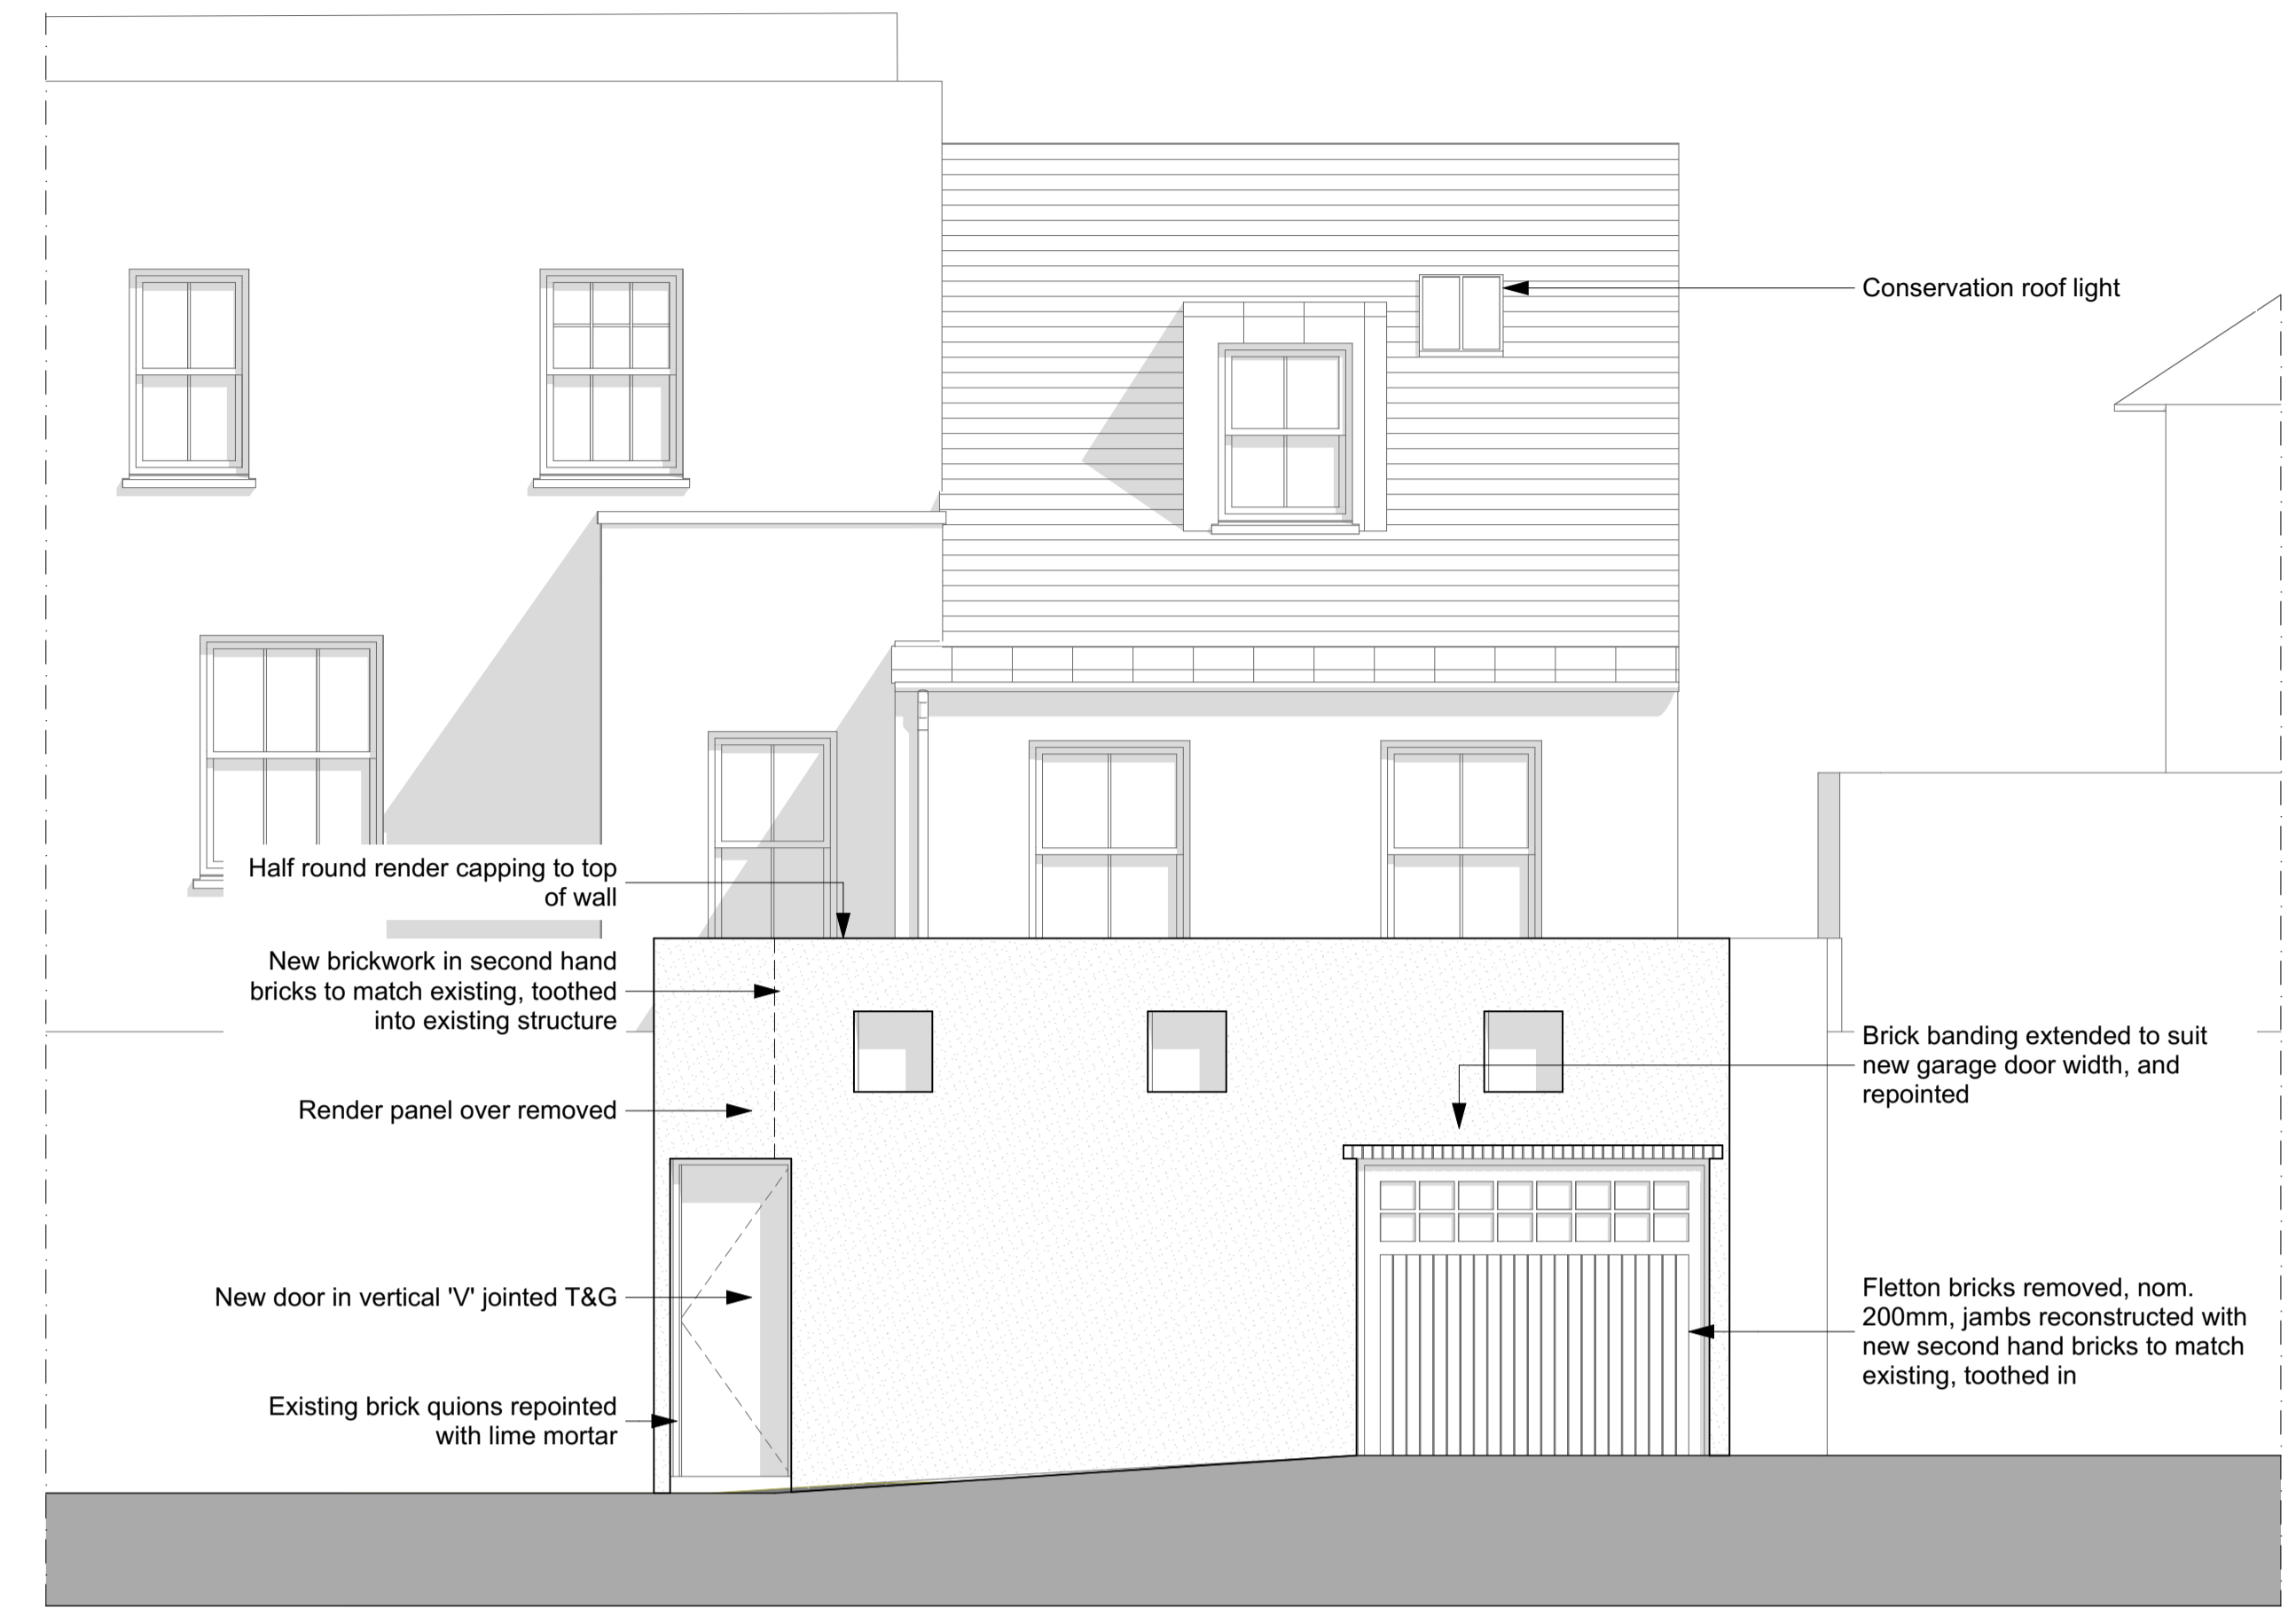

2 Proposed North Elevation (Garage)




3 Proposed West Elevation

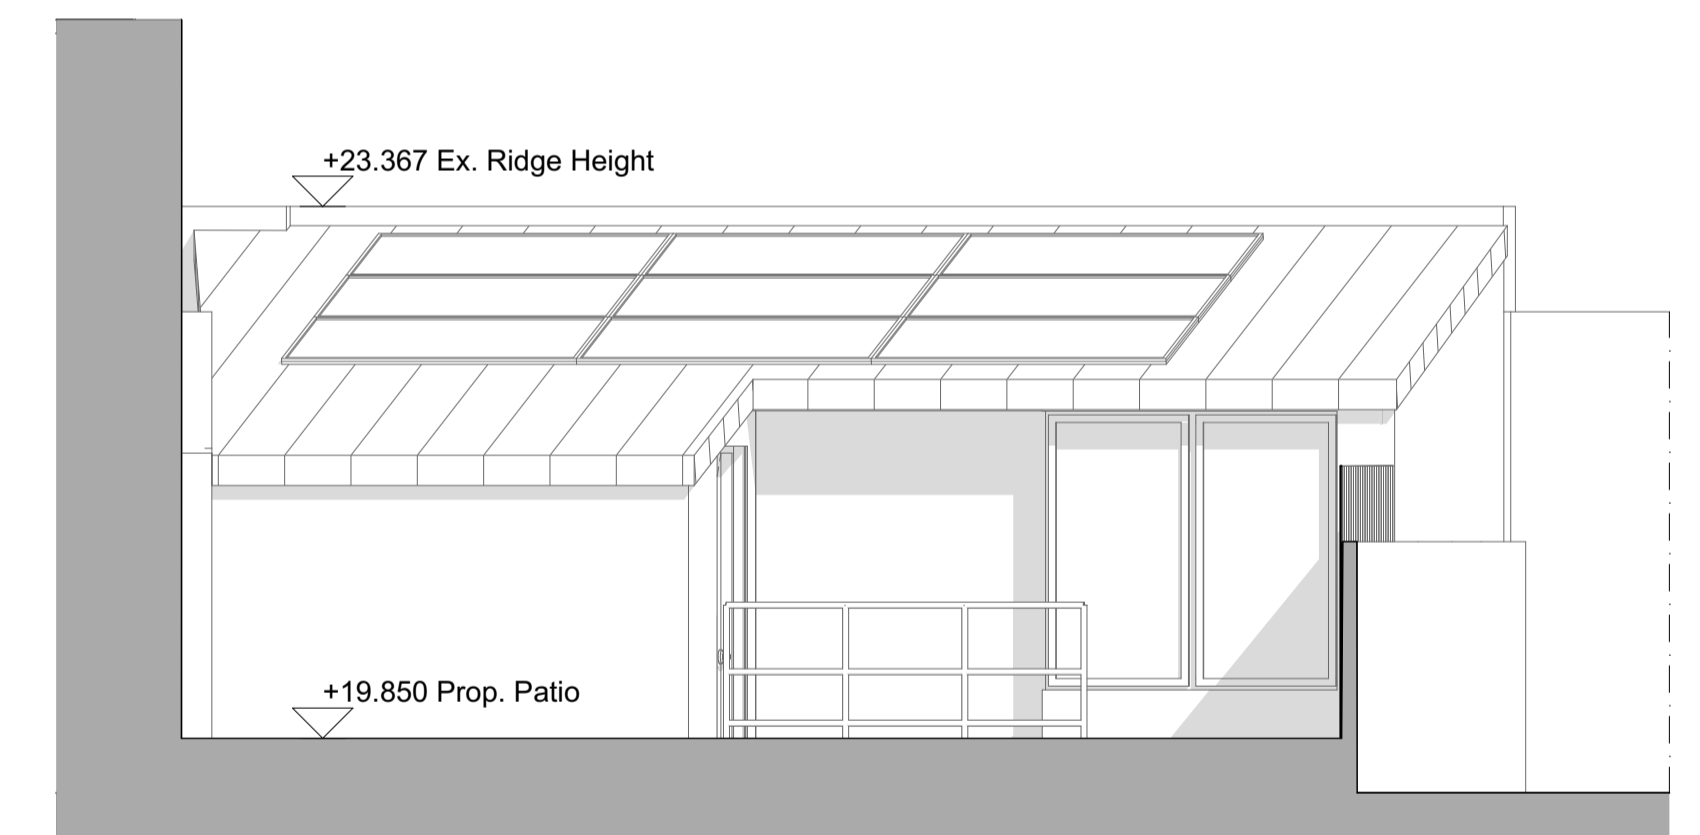

4 Proposed South Elevation (Garage)

REVISIONS
 - 20.10.21 Issued for comment / A 03.11.21 Bay window repositioned. Glazed porch added to side extension. Drawing layout amended / B 13.11.21 Issued for planning

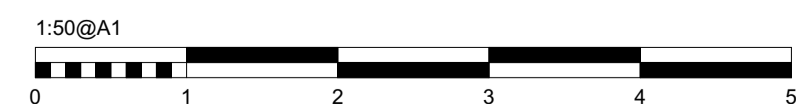

NOTES

Refer to the Specification for additional information
 This drawing and design is copyright of the architect and cannot be used or reproduced without written consent. Do not scale, use figured dimensions only.
 The contractor is to site measure and check dimensions prior to commencement of the works, ordering or fabrication. Use the drawing only for use specified.

Project 3A Powis Grove	Project Ref. 250	Drg. No. 12	Rev B
Drawing Title Prop. Elevations	Scale 1:50@A1	Date 20.10.2021	Status Planning
architect STUDIO ONE, 20 Regent Street, Brighton, BN1 1UX	domain limited info@domain-ltd.co.uk	T: 01273 468740	RIBA Chartered Practice