



North elevation as existing.





West elevation as existing.

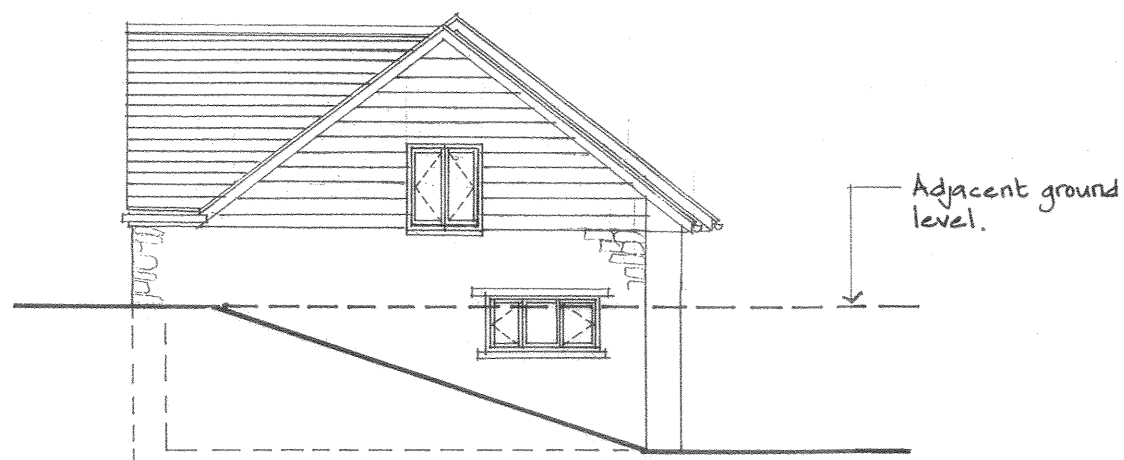


East elevation as existing.

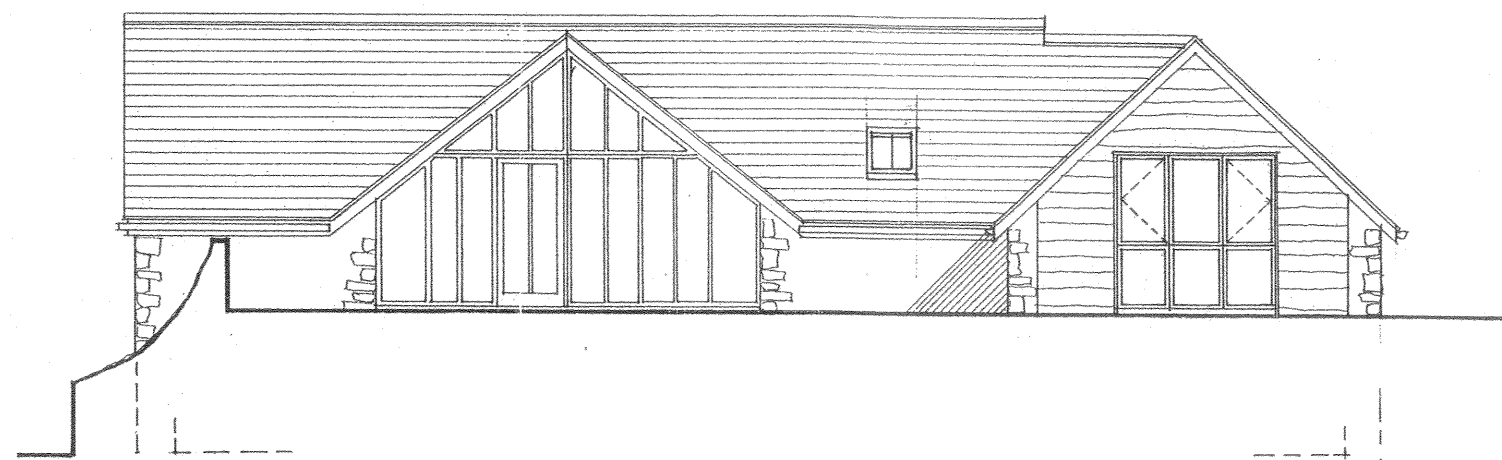

South elevation as existing.

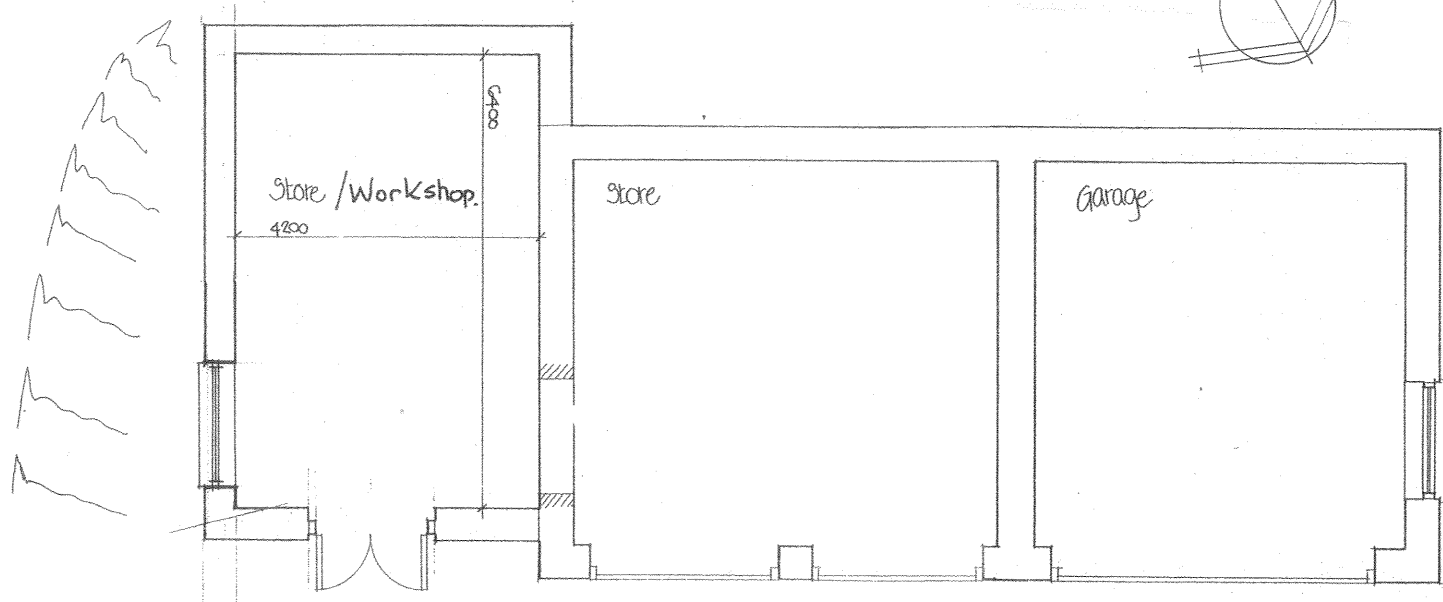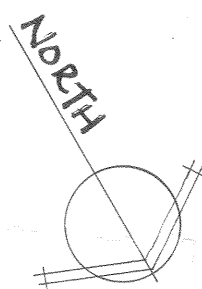

Ground floor Plan As Existing.

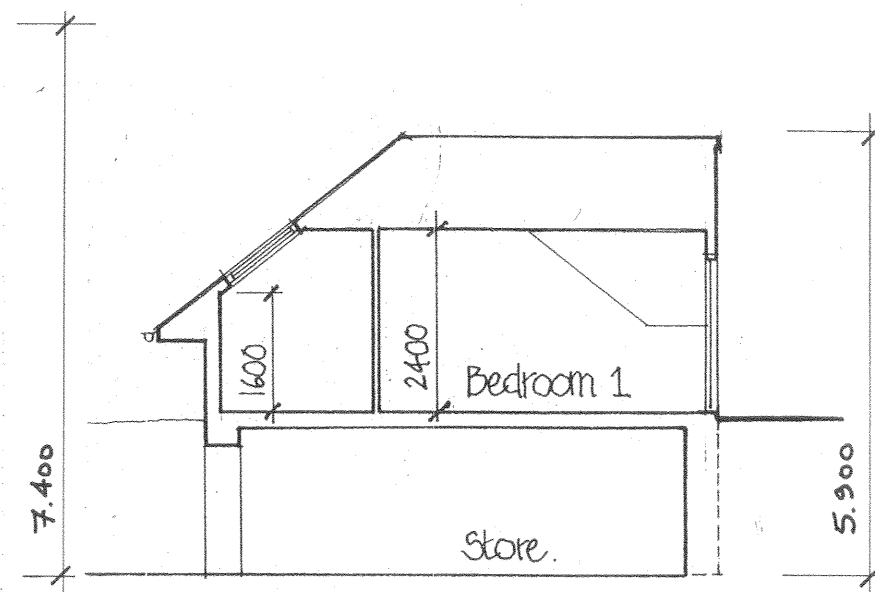

Section A-A as existing.

Buckle Chamberlain Partnership Ltd. Architects & Architectural Technologists.	
Mill House, Llanccayo Court, Llanccayo, Usk, Monmouthshire NP15 1HY	Tel: 01291 672264 01291673424 Fax: 01291 671050 Email: enquiries@bucklechamberlain.co.uk
Client	Mr & Mrs C. Cottle
Project	Proposed Extension at; Mill View Cottage, Prioress Mill Lane, Usk
Drawing	Existing Elevations.
Date	Jan 2022
Scale	1:100 @ A3
Drawn by	JSS
Checked by	***
Revision	
Drawing No 1641 [PL]02	