



Rear Elevation As Proposed

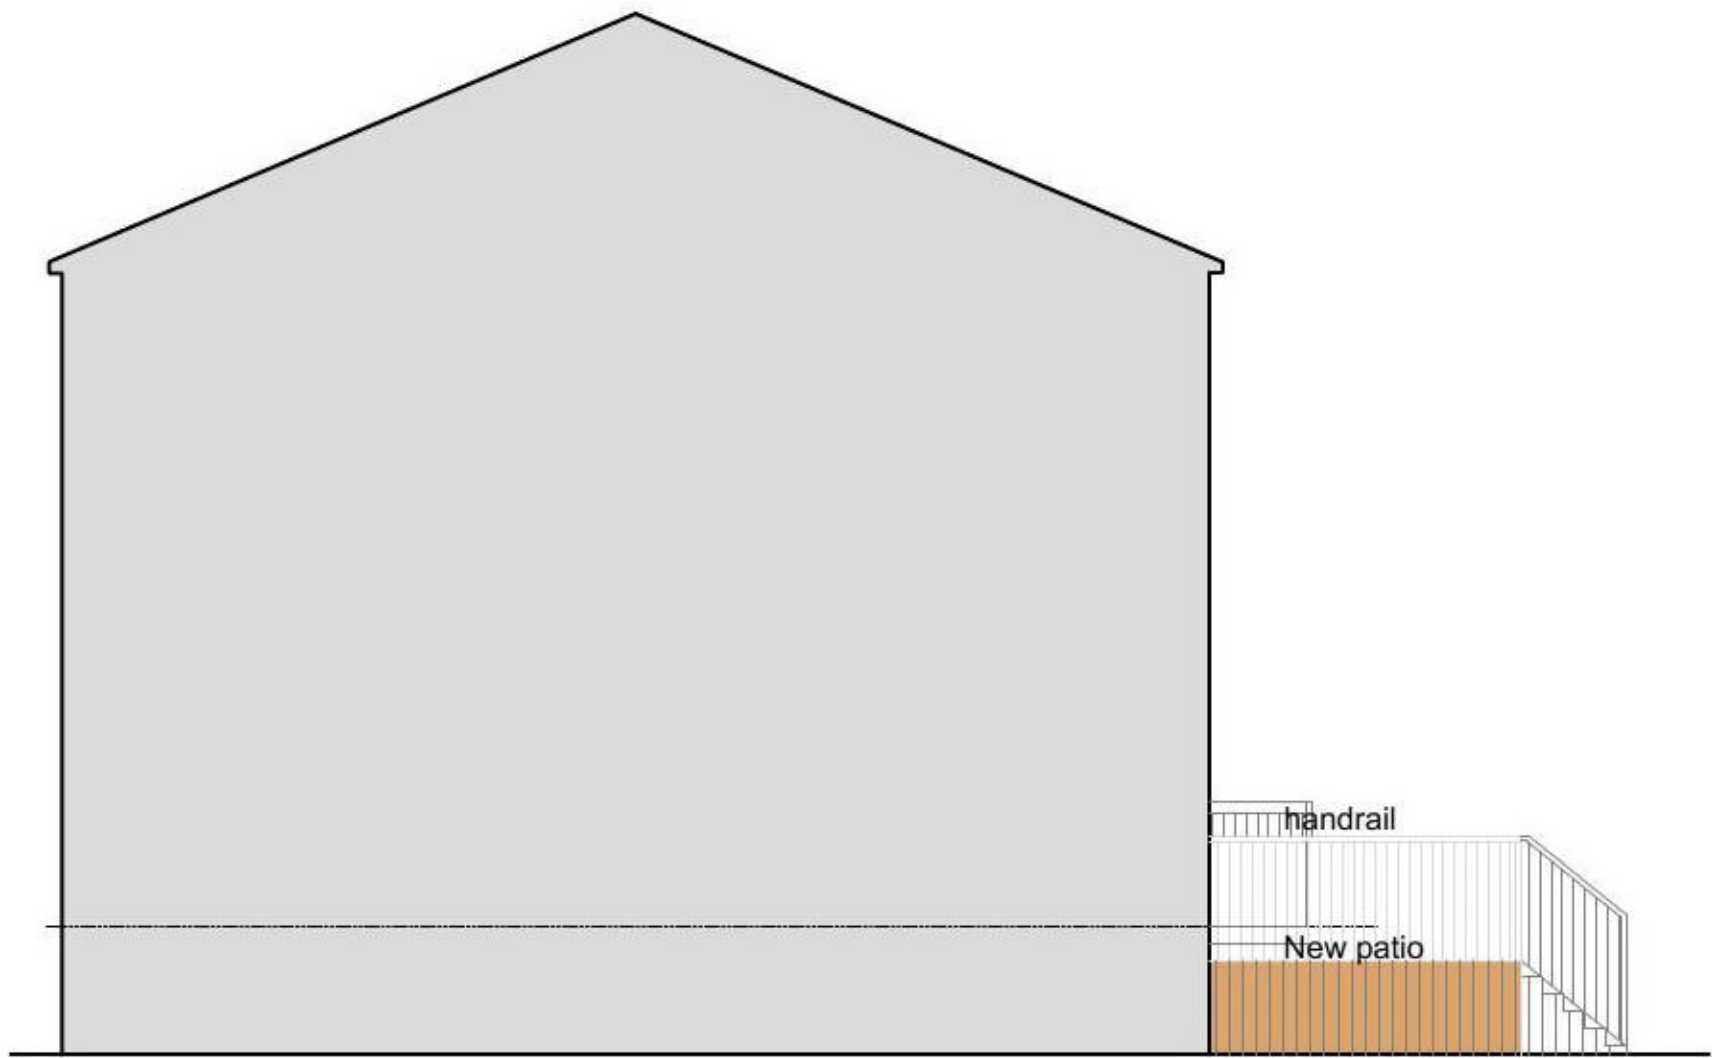

Elevation Facing Neighbours

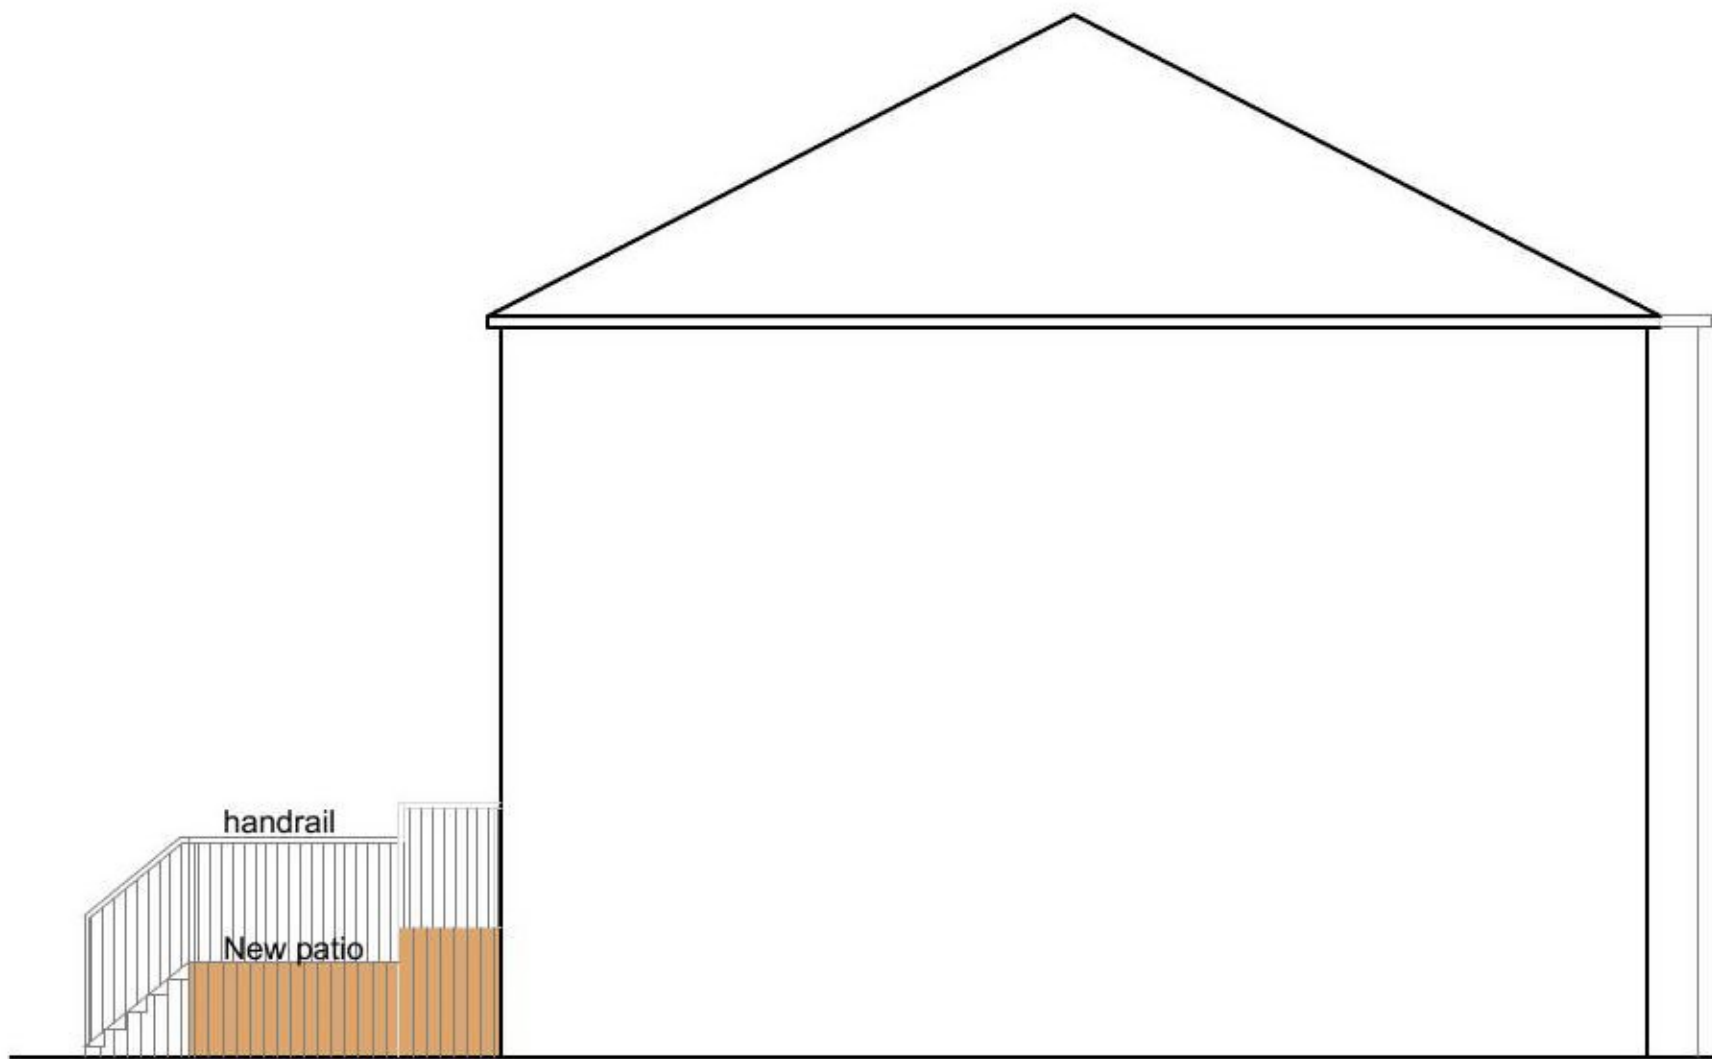

Gable Elevation As Proposed

Important  
The contractor will be held to have examined the site and checked all dimensions and levels before commencing construction work. No assumption should be made without reference to the architect. No dimensions should be scaled from this drawing.

Revision	Date	By

**GENERAL**  
Drawings and areas are indicative only and are subject to a full measured site survey.  
All materials to be installed fully in accordance with the manufacturers recommendations.  
All construction to be carried out in accordance with all the relevant current Health and safety guidelines and regulations.  
All works to comply with the latest building Scotland Regulations and to the satisfaction of Building Control  
All electrical works to comply with the latest edition of the I.E.E Regulations  
Do not scale drawing.

Planning Approval

Client  
Ailsa Gollan

Project Title  
Proposed Internal Kitchen Alterations  
202 Chimside Road, Hillington.  
Glasgow G52 2LQ

Drawing Title  
Patio Elevations As Proposed

**Architectural Design Ltd**  
Complete Bespoke Architectural Services  
  
5 Cherrybank Walk, Airdrie  
North Lanarkshire ML6 0HZ

Scale  
1:100, 1:50

Date  
Dec 2021

Job No.  
A1-681/21

Drawing No.  
L (2-) 005

Rev.  
-