


Do not scale from this drawing. All information shown is to be checked on site for accuracy and fit. Any discrepancies or omissions to be reported to Arcady Architects immediately.



PLOT 2


FRONT ELEVATION

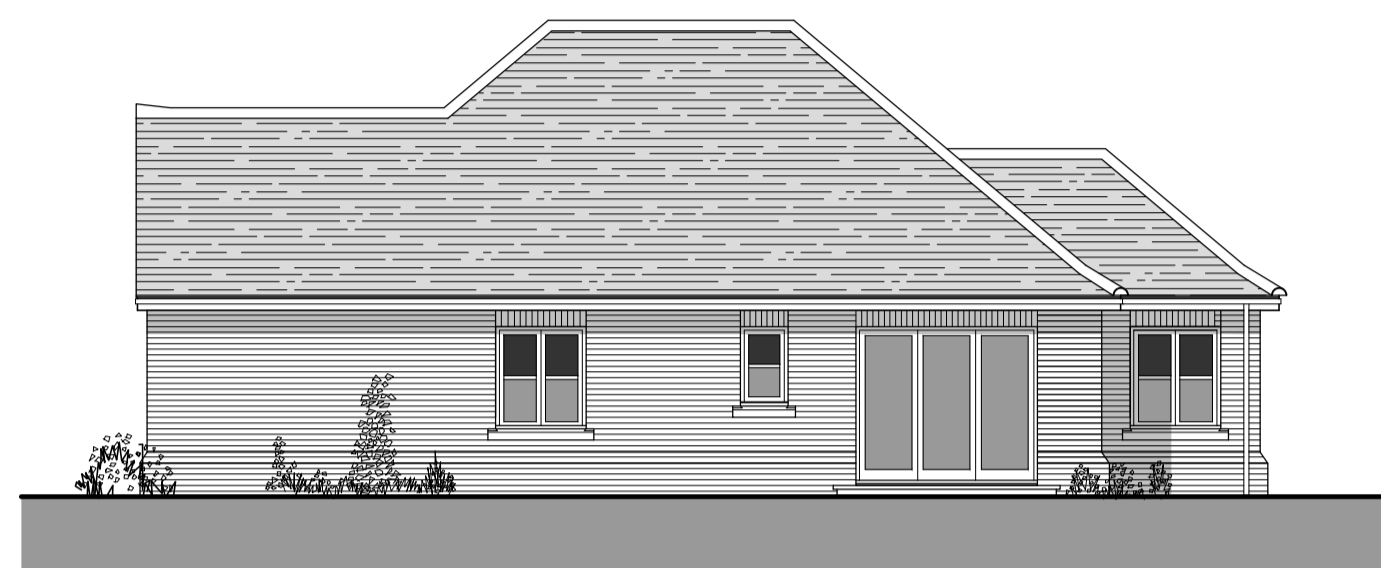


SIDE ELEVATION



REAR ELEVATION

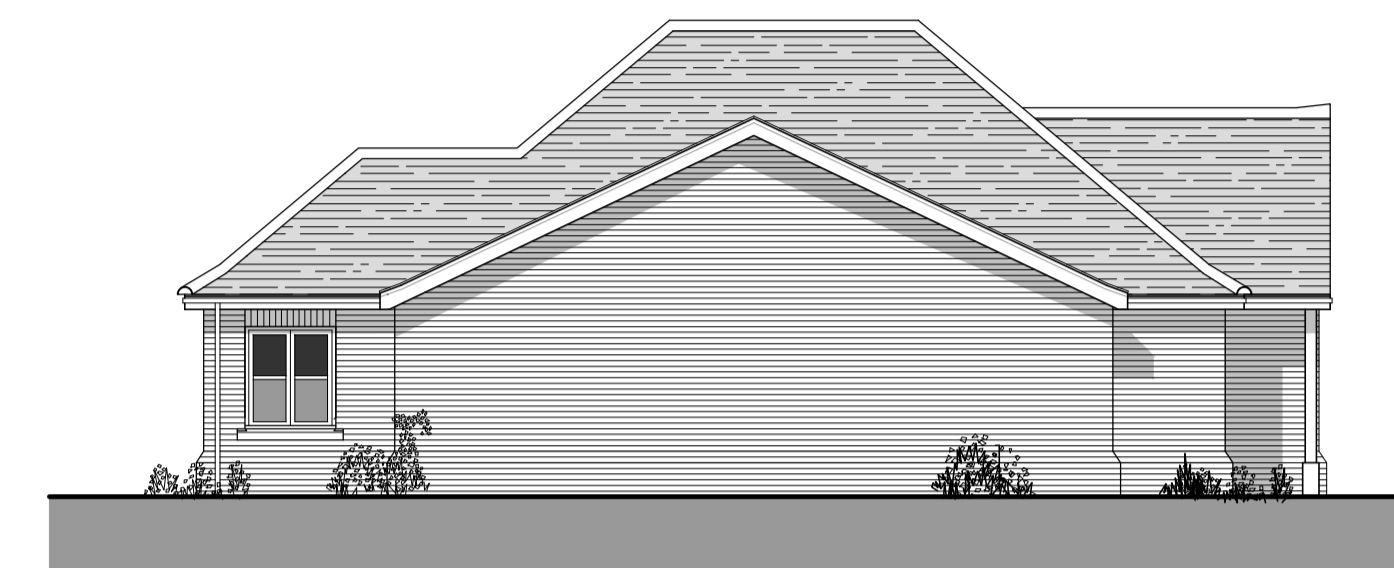


SIDE ELEVATION

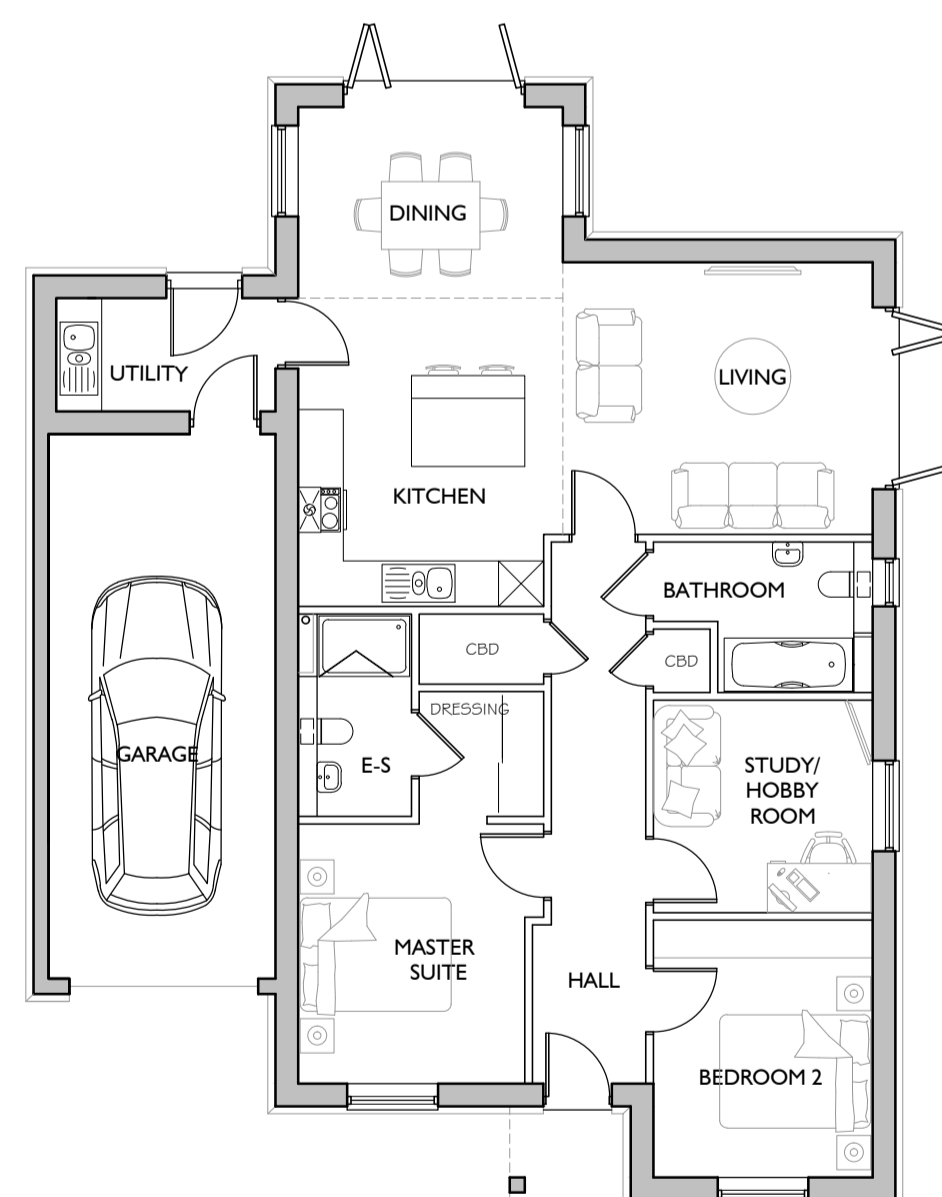

PLOT 2

GROUND FLOOR PLAN

TOTAL GROSS INTERNAL FLOOR AREA PER DWELLING: 90 SQ.M / 1054.66 SQ.FT exclud. garage

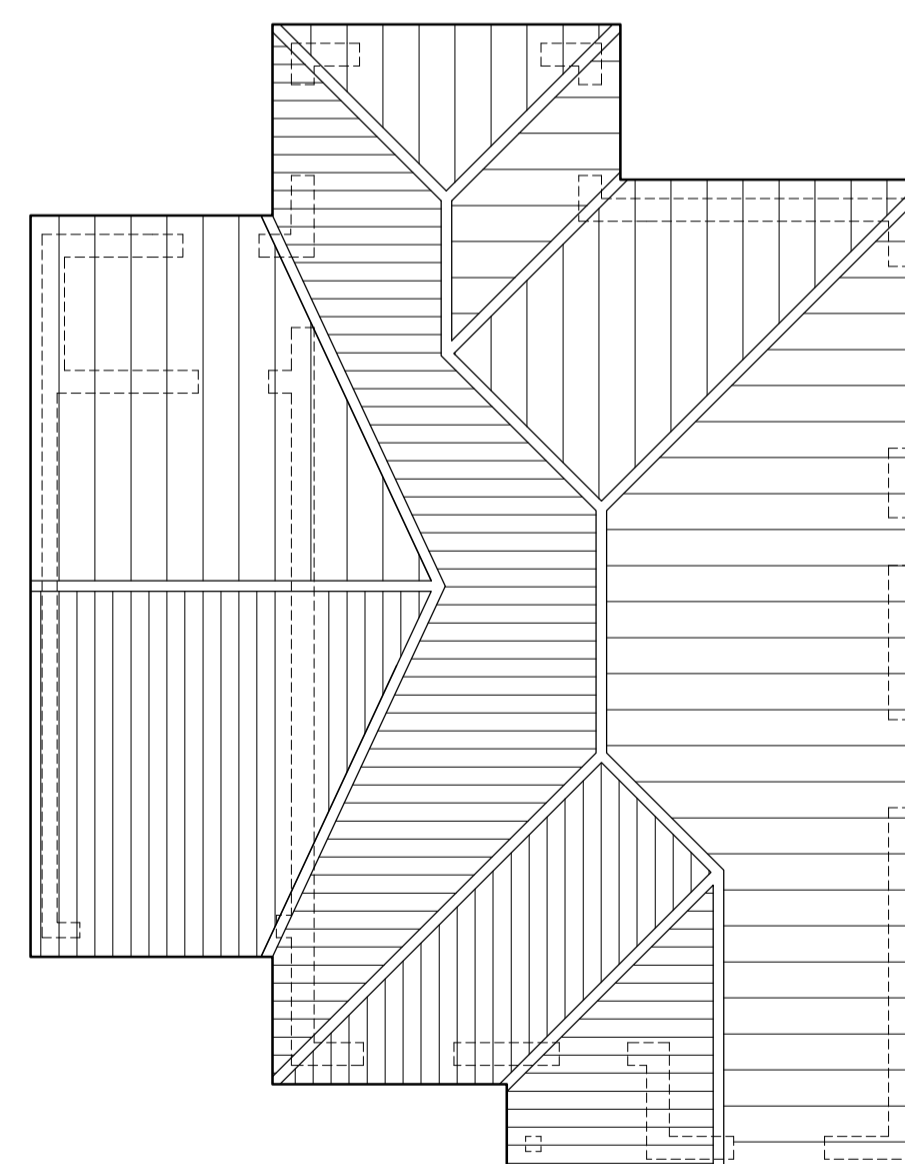

ROOF PLAN

SCALE - METRES @ A1 (1:100)



REVISION:	DATE:	DRAWN:	CHKD:
PROJECT: 199 WIVENHOE ROAD, ALRESFORD, CO7 8AH			
TITLE: PROPOSED PLANS & ELEVATIONS PLOT 2			
SCALE: 1:100 @ A1	DATE: NOV 21	DRAWN: NB	CHKD: -
No. 21/24/06	REV. -		
Unit 4 Pillows Barns Hammonds Road Little Baddow Essex CM3 4BG Tel: 01245 464681 www.arcadyarchitects.co.uk			
			ARCADY ARCHITECTS