


Do not scale from this drawing. All information shown is to be checked on site for accuracy and fit. Any discrepancies or omissions to be reported to Arcady Architects immediately.

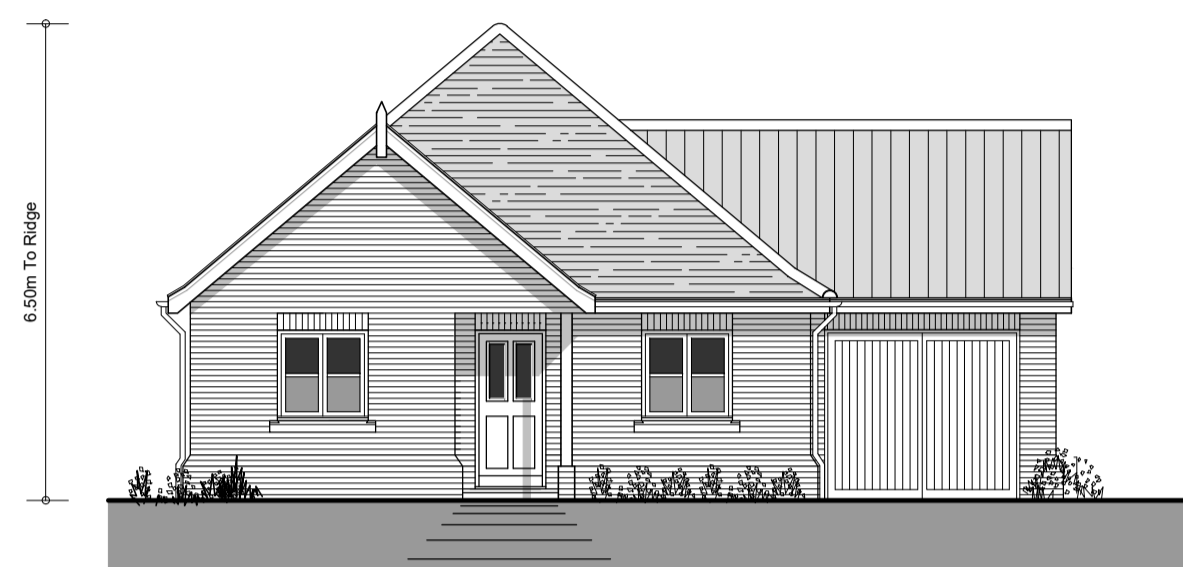

PLOT 1

FRONT ELEVATION




SIDE ELEVATION



REAR ELEVATION




SIDE ELEVATION

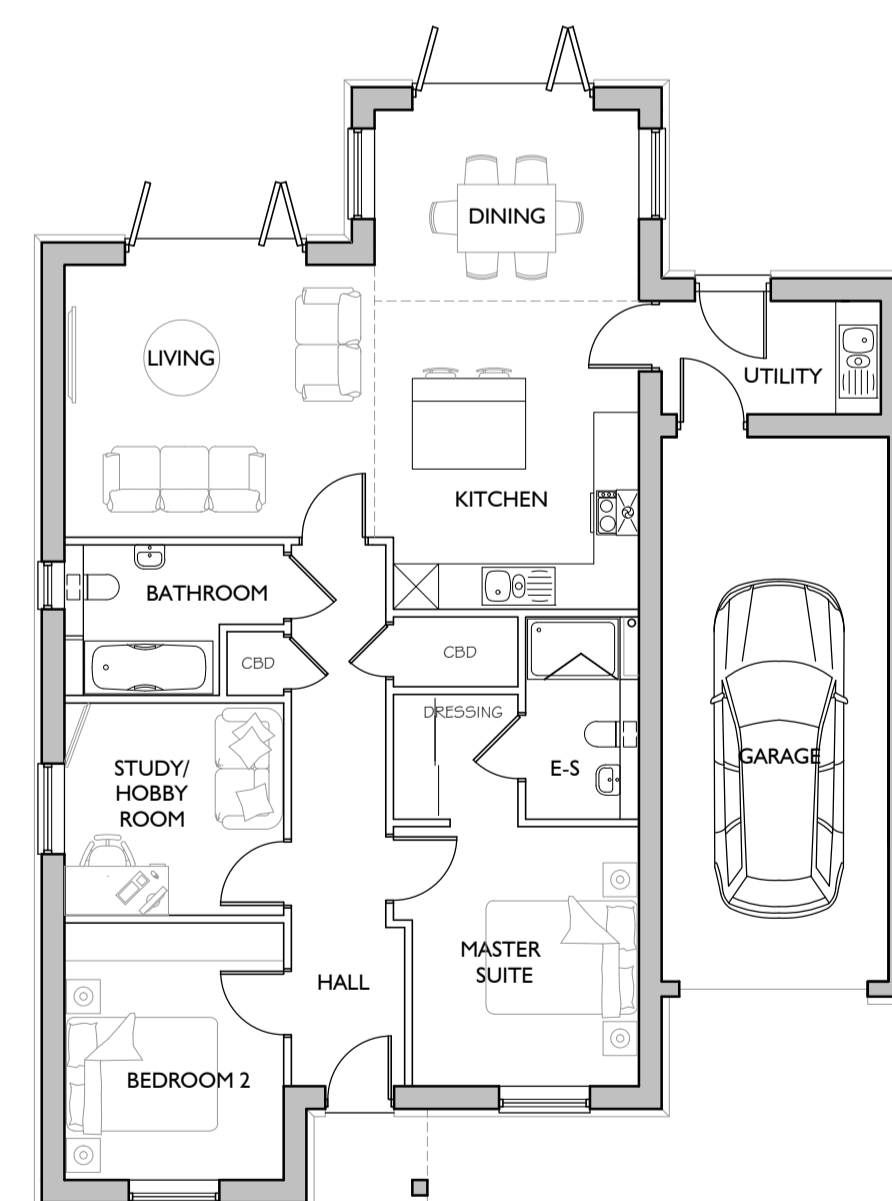


PLOT 1

GROUND FLOOR PLAN

TOTAL GROSS INTERNAL FLOOR AREA PER DWELLING: 90 SQ.M / 1054.06 SQ.FT exclud. garage

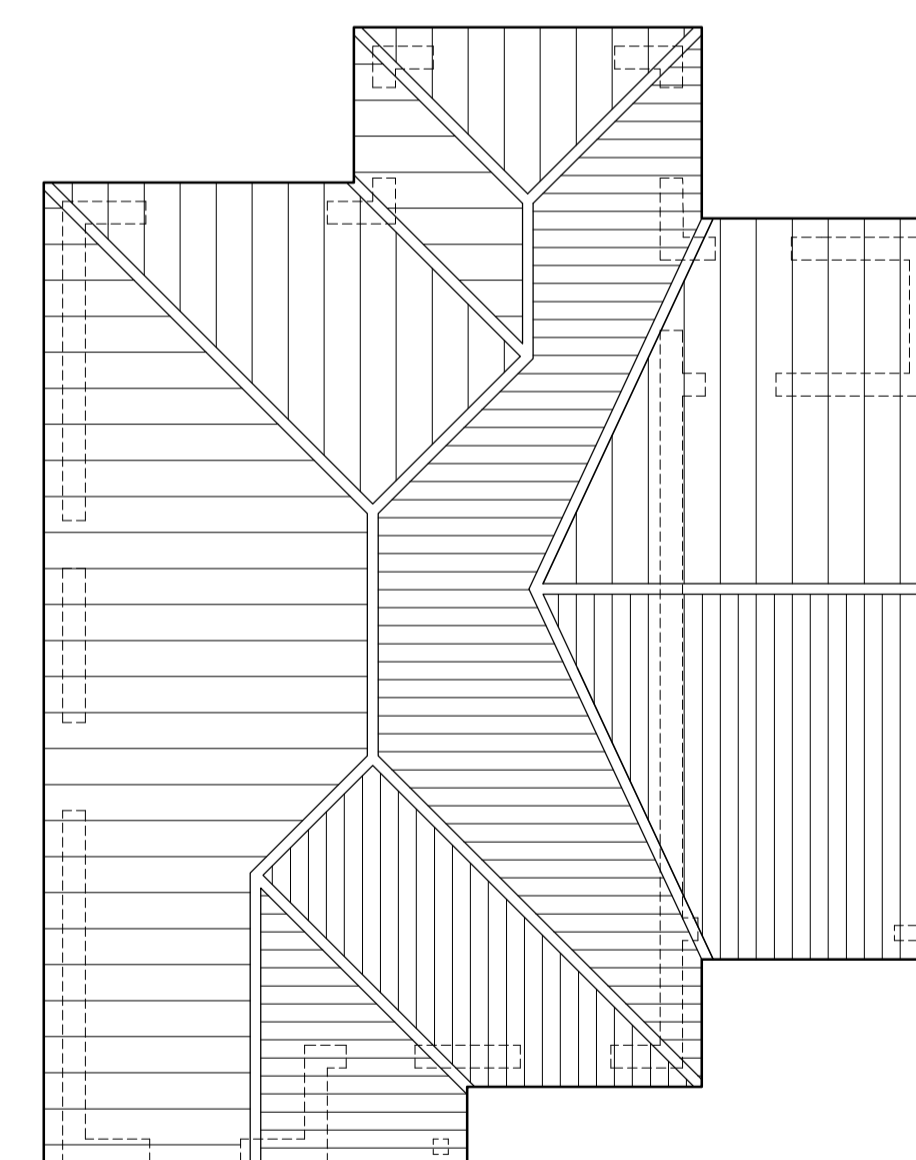

ROOF PLAN

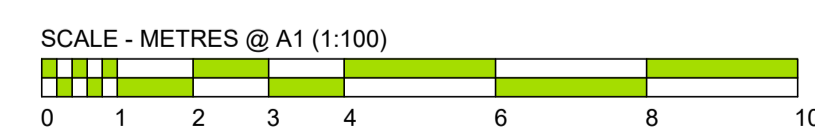

REVISION:	DATE:	DRAWN:	CHKD:
PROJECT: 199 WIVENHOE ROAD, ALRESFORD, CO7 8AH			
TITLE: PROPOSED PLANS & ELEVATIONS PLOT 1			
SCALE: 1:100 @ A1	DATE: NOV 21	DRAWN: NB	CHKD: -
No. 21/24/05	REV. -		
Unit 4   Pillows Barns   Hammonds Road Little Baddow   Essex   CM3 4BG Tel: 01245 464681   www.arcadyarchitects.co.uk			

