


SITE PLAN

Fox Farm House, Buckingham Road, Edgcott, HP18 0TR

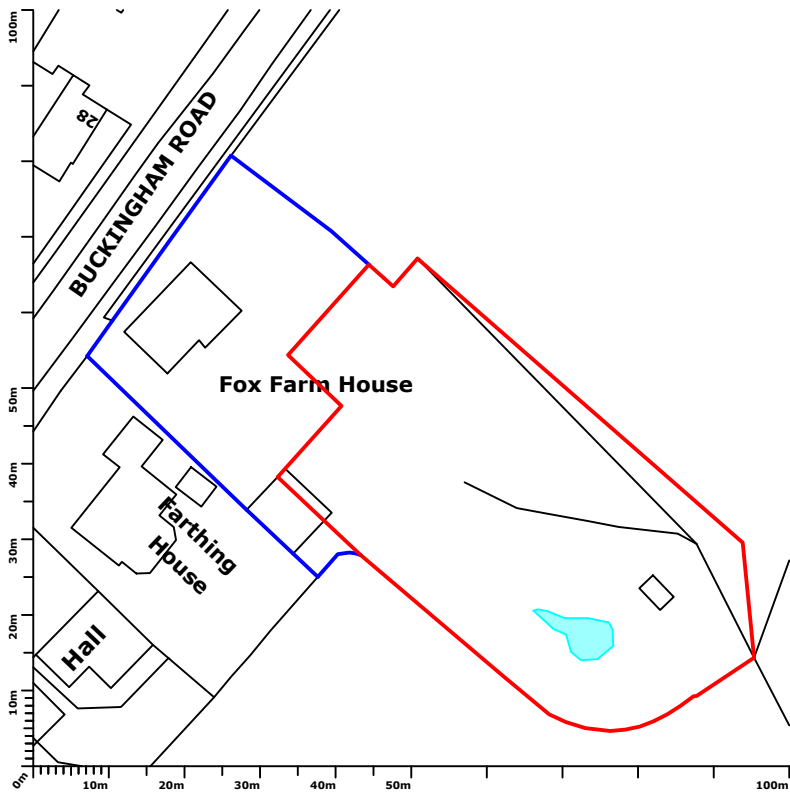

EXISTING



The Furnace
The Maltings
Princes Street
Ipswich
Suffolk
IP1 1SB

t: 01473 407911
e: enquiries@planningdirect.co.uk
w: planningdirect.co.uk



TITLE: Site Plan		
DATE: 14/12/21		
REF: 0869	DRAWING: 02	REVISION: 2
SCALE: 1:1000	SHEET SIZE: A4	
DRAWN BY: SH	CHECKED BY: EC	
CONTACT: seth@planningdirect.co.uk		

CLIENT: SPARKES


APPLICATION SUMMARY:

Lawful Development Certificate application for change of use of former agricultural land to garden amenity land for the sole use of the residential dwellinghouse (C3) known as Fox Farm House.

KEY:

-  Site boundary
-  Curtilage of owned property

PROPOSED

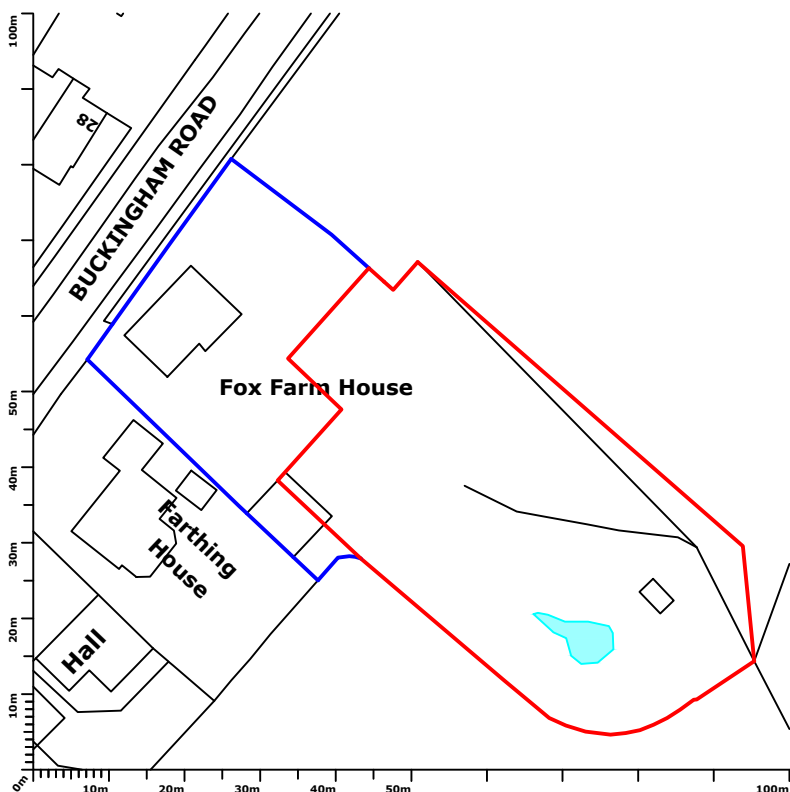

NOTES: