



GROUND FLOOR PLAN
SCALE 1:100

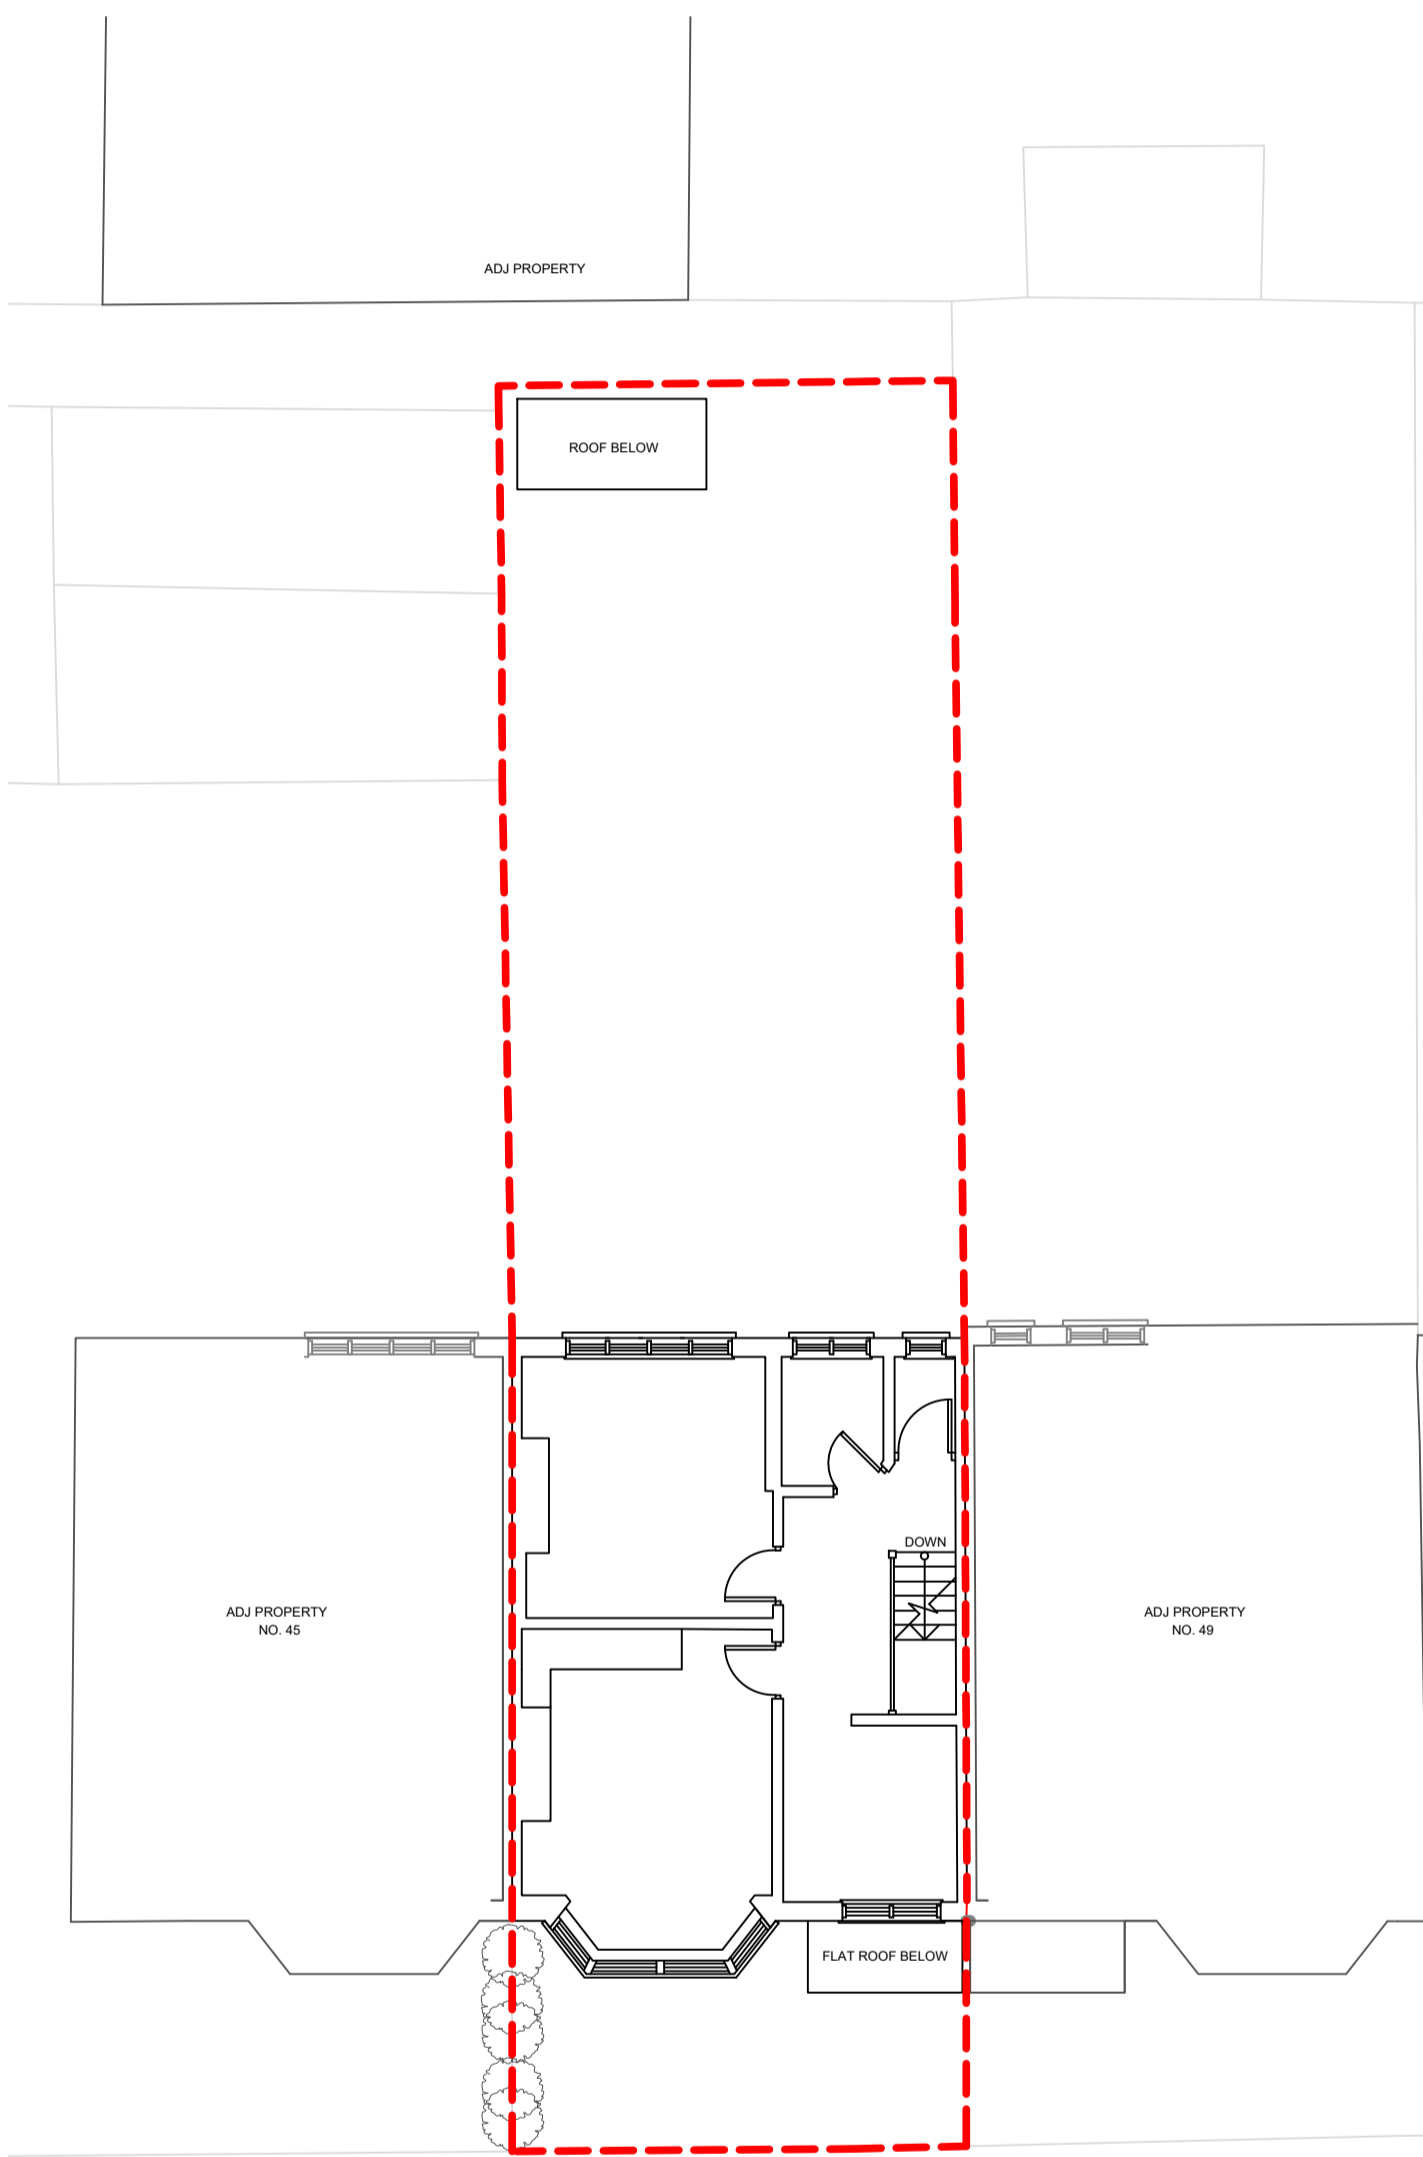

FIRST FLOOR PLAN
SCALE 1:200

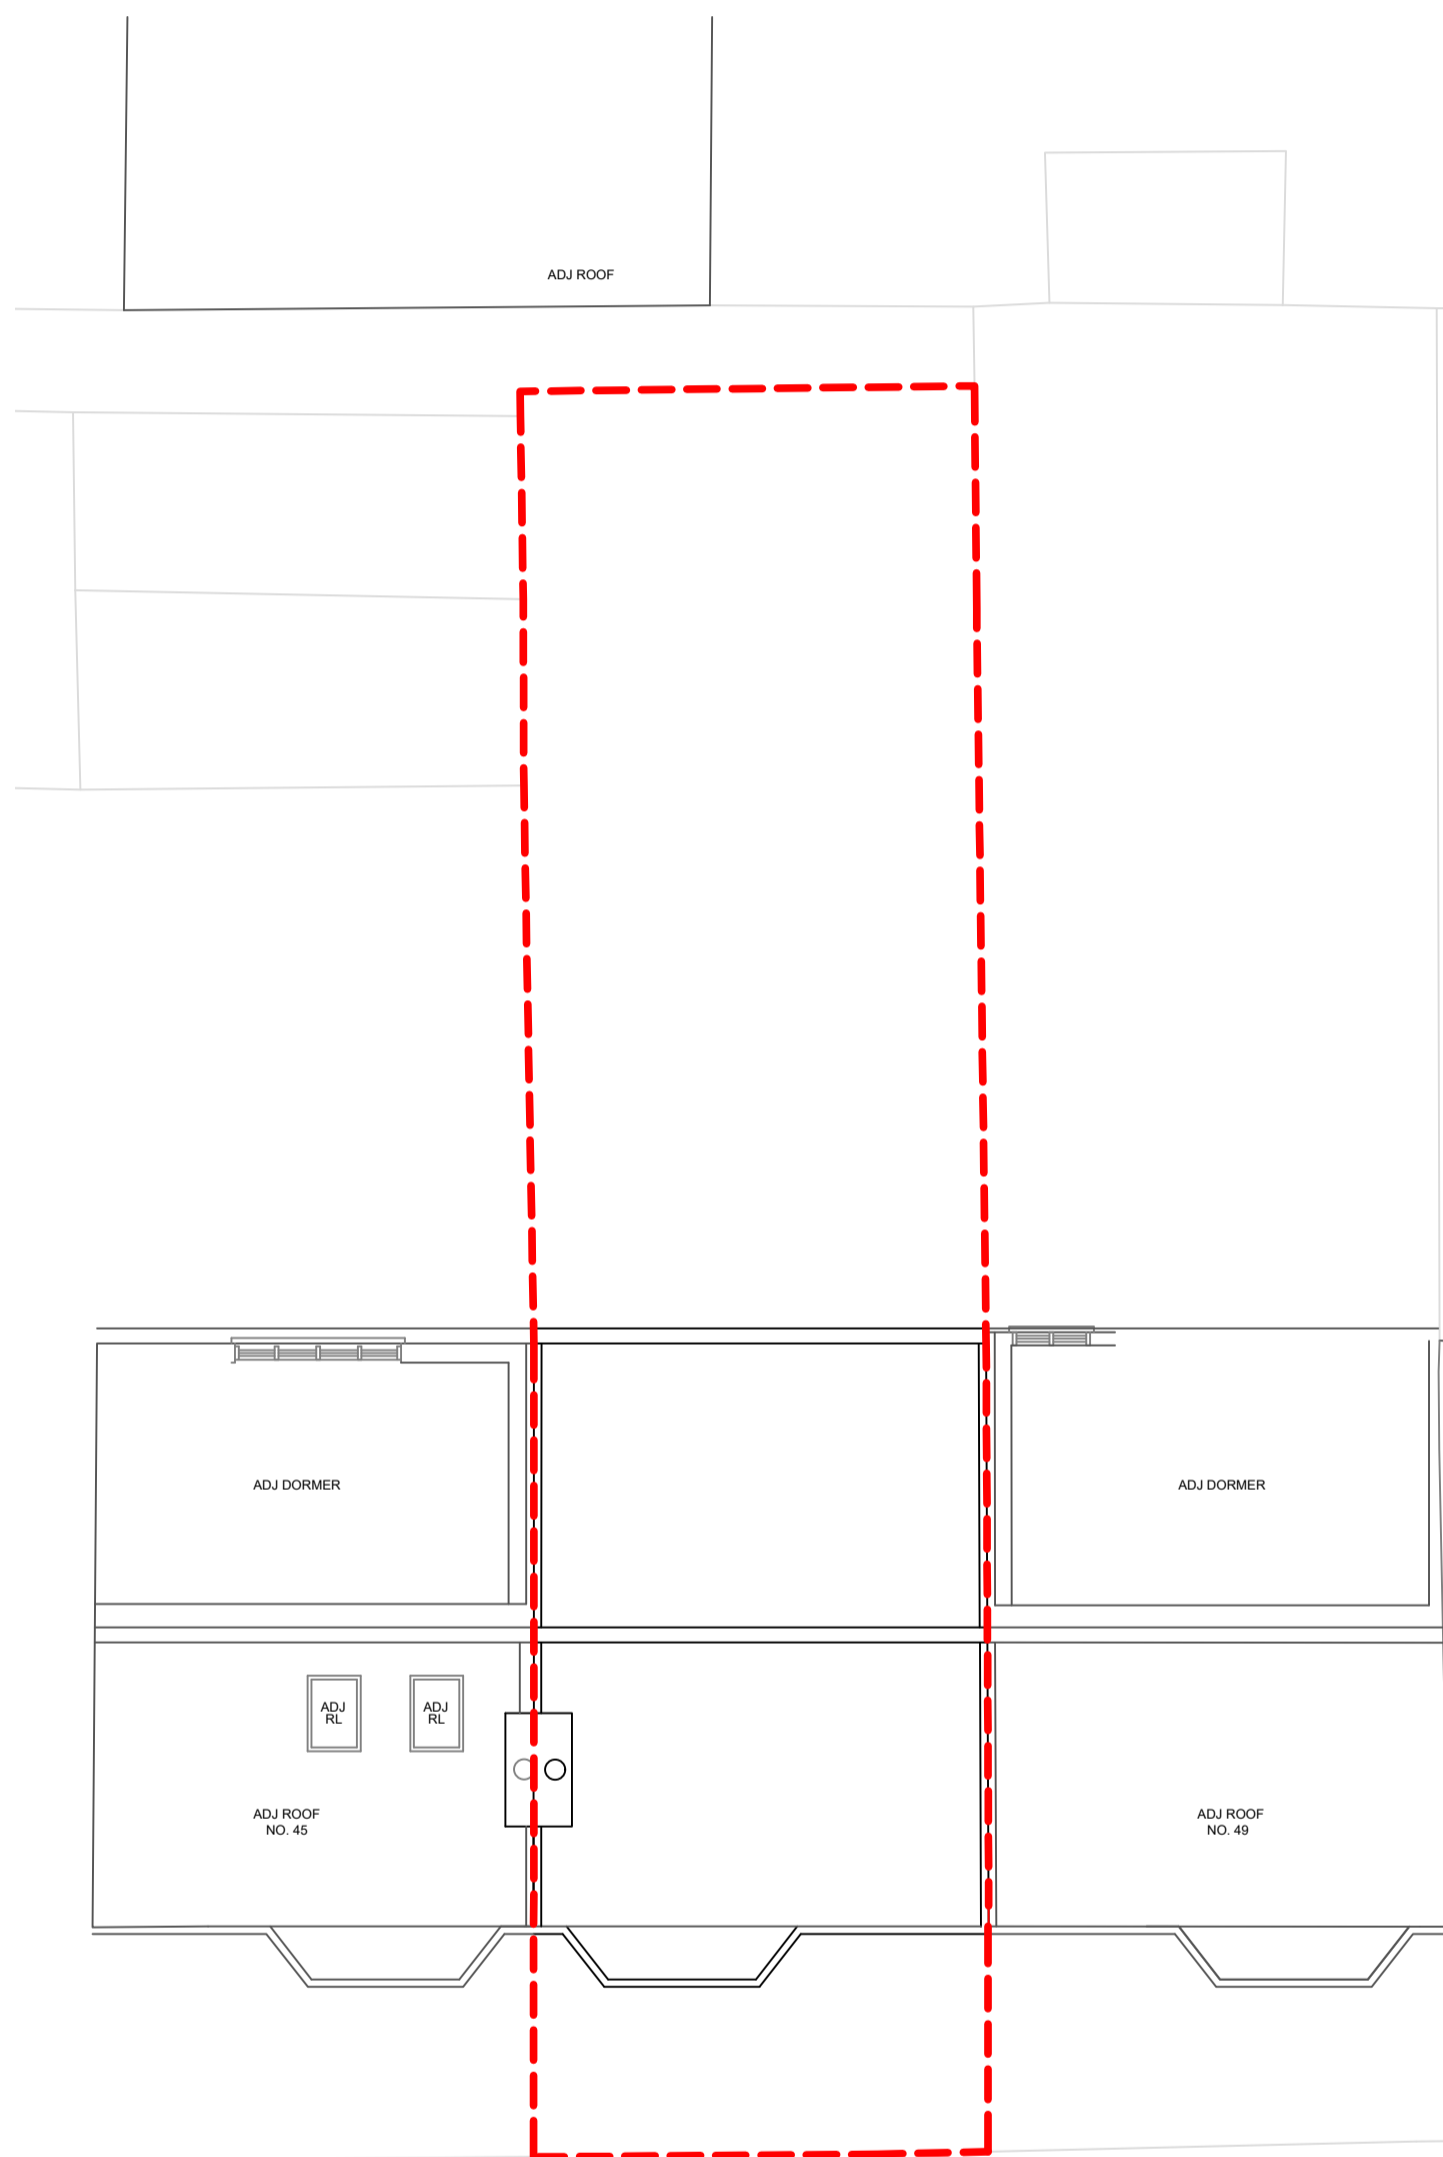


ROOF PLAN
SCALE 1:200



FRONT ELEVATION (SOUTH FACING)



REAR ELEVATION (NORTH FACING)

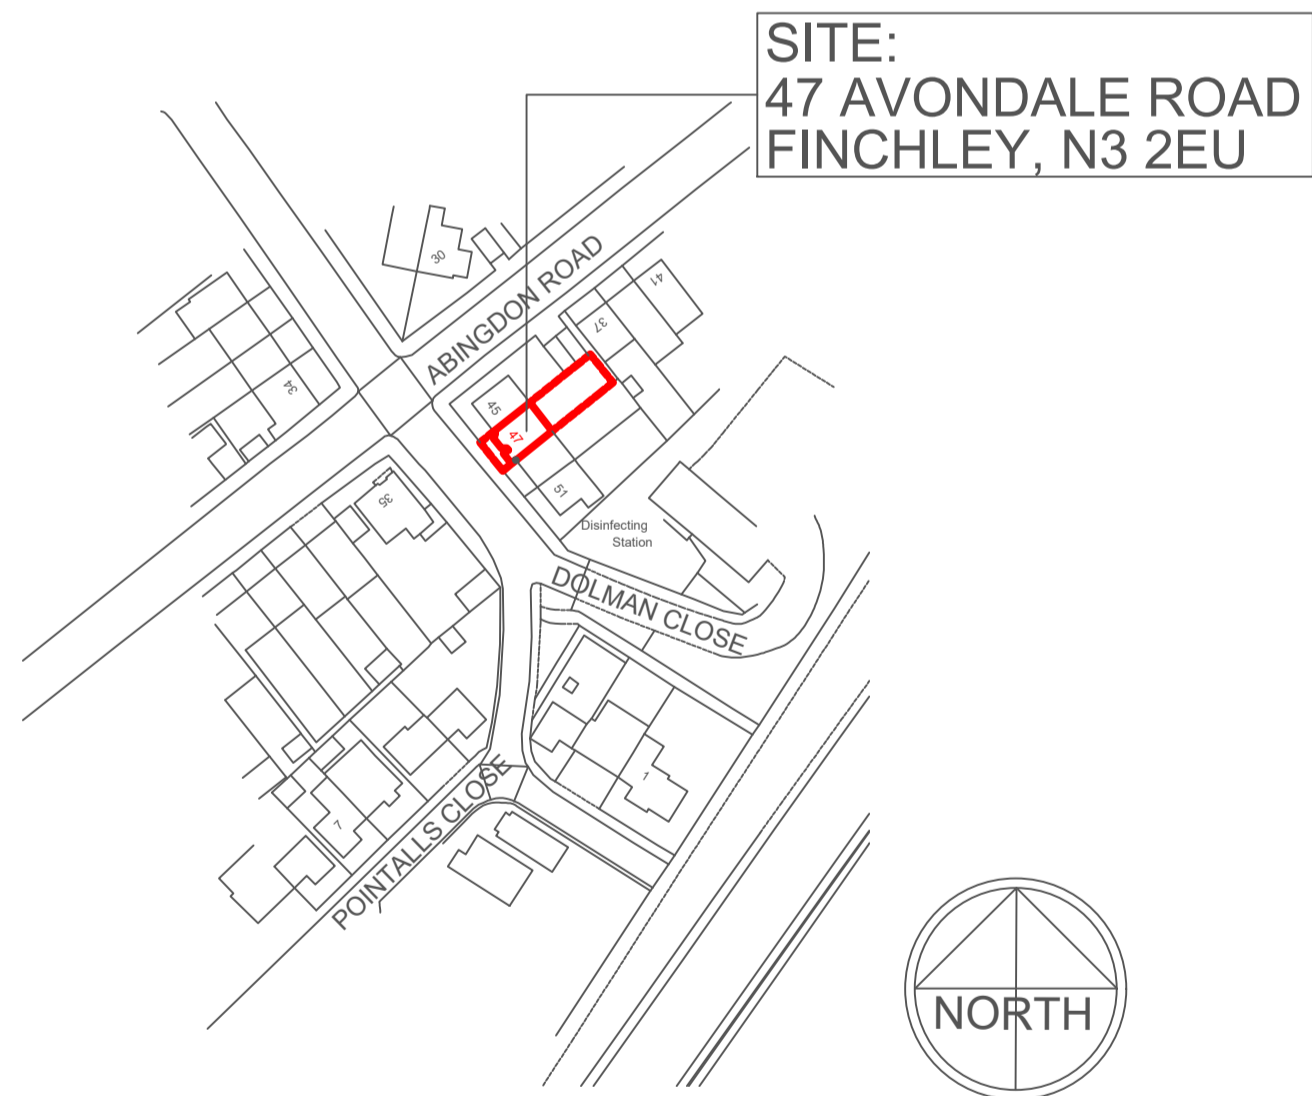

SITE LOCATION PLAN 1:1250

REVISION	DATE	COMMENTS	AUTHOR / CHECKED
■ NORTH STUDIO 116A HIGH STREET EDGEWARE HA8 7EL			
■ SOUTH STUDIO MATRIX STUDIOS 91 PETERBOROUGH ROAD LONDON SW6 3BU			
■ design@dsquared.co.uk	■ www.dsquared.co.uk	■ 020 8732 9620	
DS SQUARED architects			
TITLE			
47 AVONDALE ROAD N3 2EU			
DETAIL			
EXISTING PLANS ELEVATIONS AND SITE LOCATION PLAN			
DATE	SCALE	PAPER SIZE	AUTHOR / CHECKED
NOV 2021	1:100	A1	KP/DS
DRAWING No.	REVISION	STATUS	
21066 CLD 01.01	-	CLD APPLICATION	
CONTRACTORS MUST CHECK ALL DIMENSIONS ON SITE. ONLY FIGURED DIMENSIONS ARE TO BE WORKED FROM. DISCREPANCIES MUST BE REPORTED TO THE ARCHITECT BEFORE PROCEEDING. © THIS DRAWING IS COPYRIGHT.			
SCALE BAR			
m	1	5	10 15