




PROPOSED FRONT ELEVATION (SOUTH FACING)

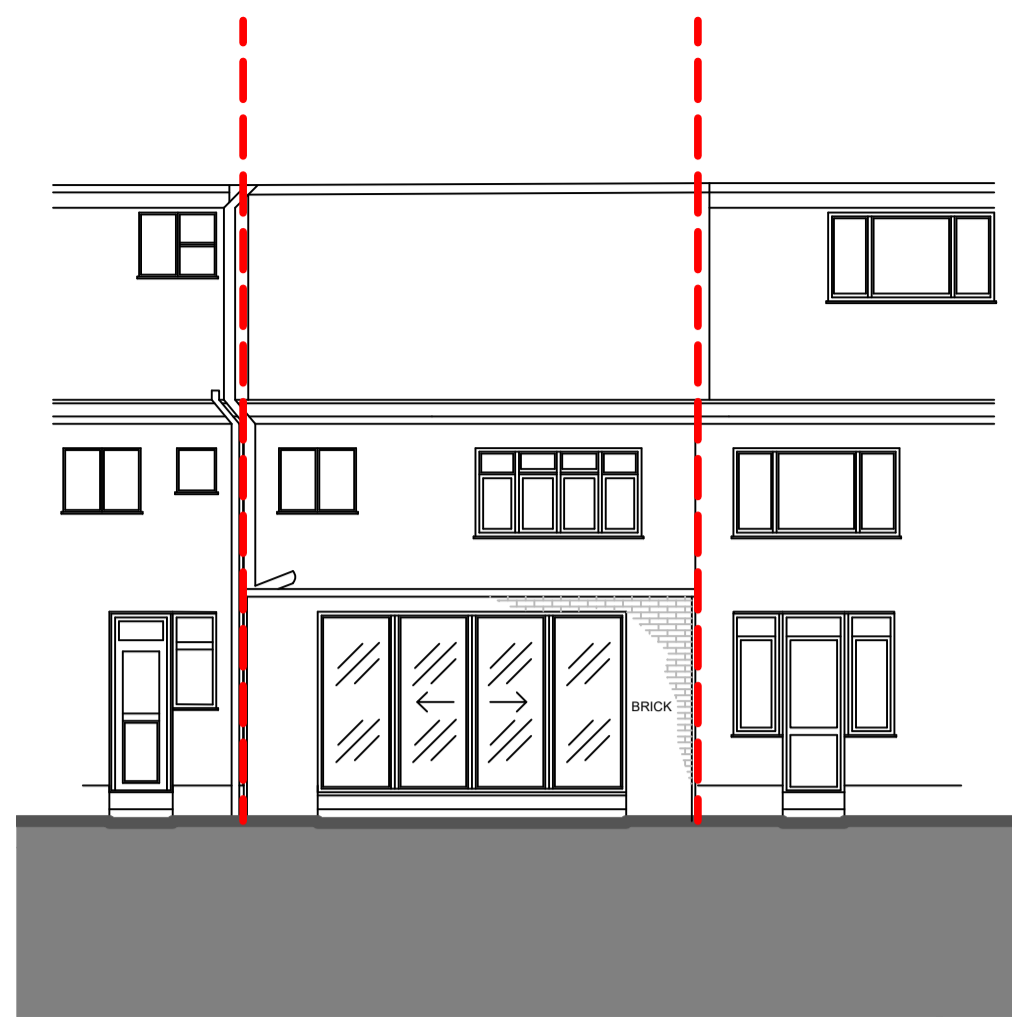


PROPOSED REAR ELEVATION (NORTH FACING)




PROPOSED FLANK ELEVATION (SOUTH WEST FACING)




PROPOSED FLANK ELEVATION (NORTH EAST FACING)

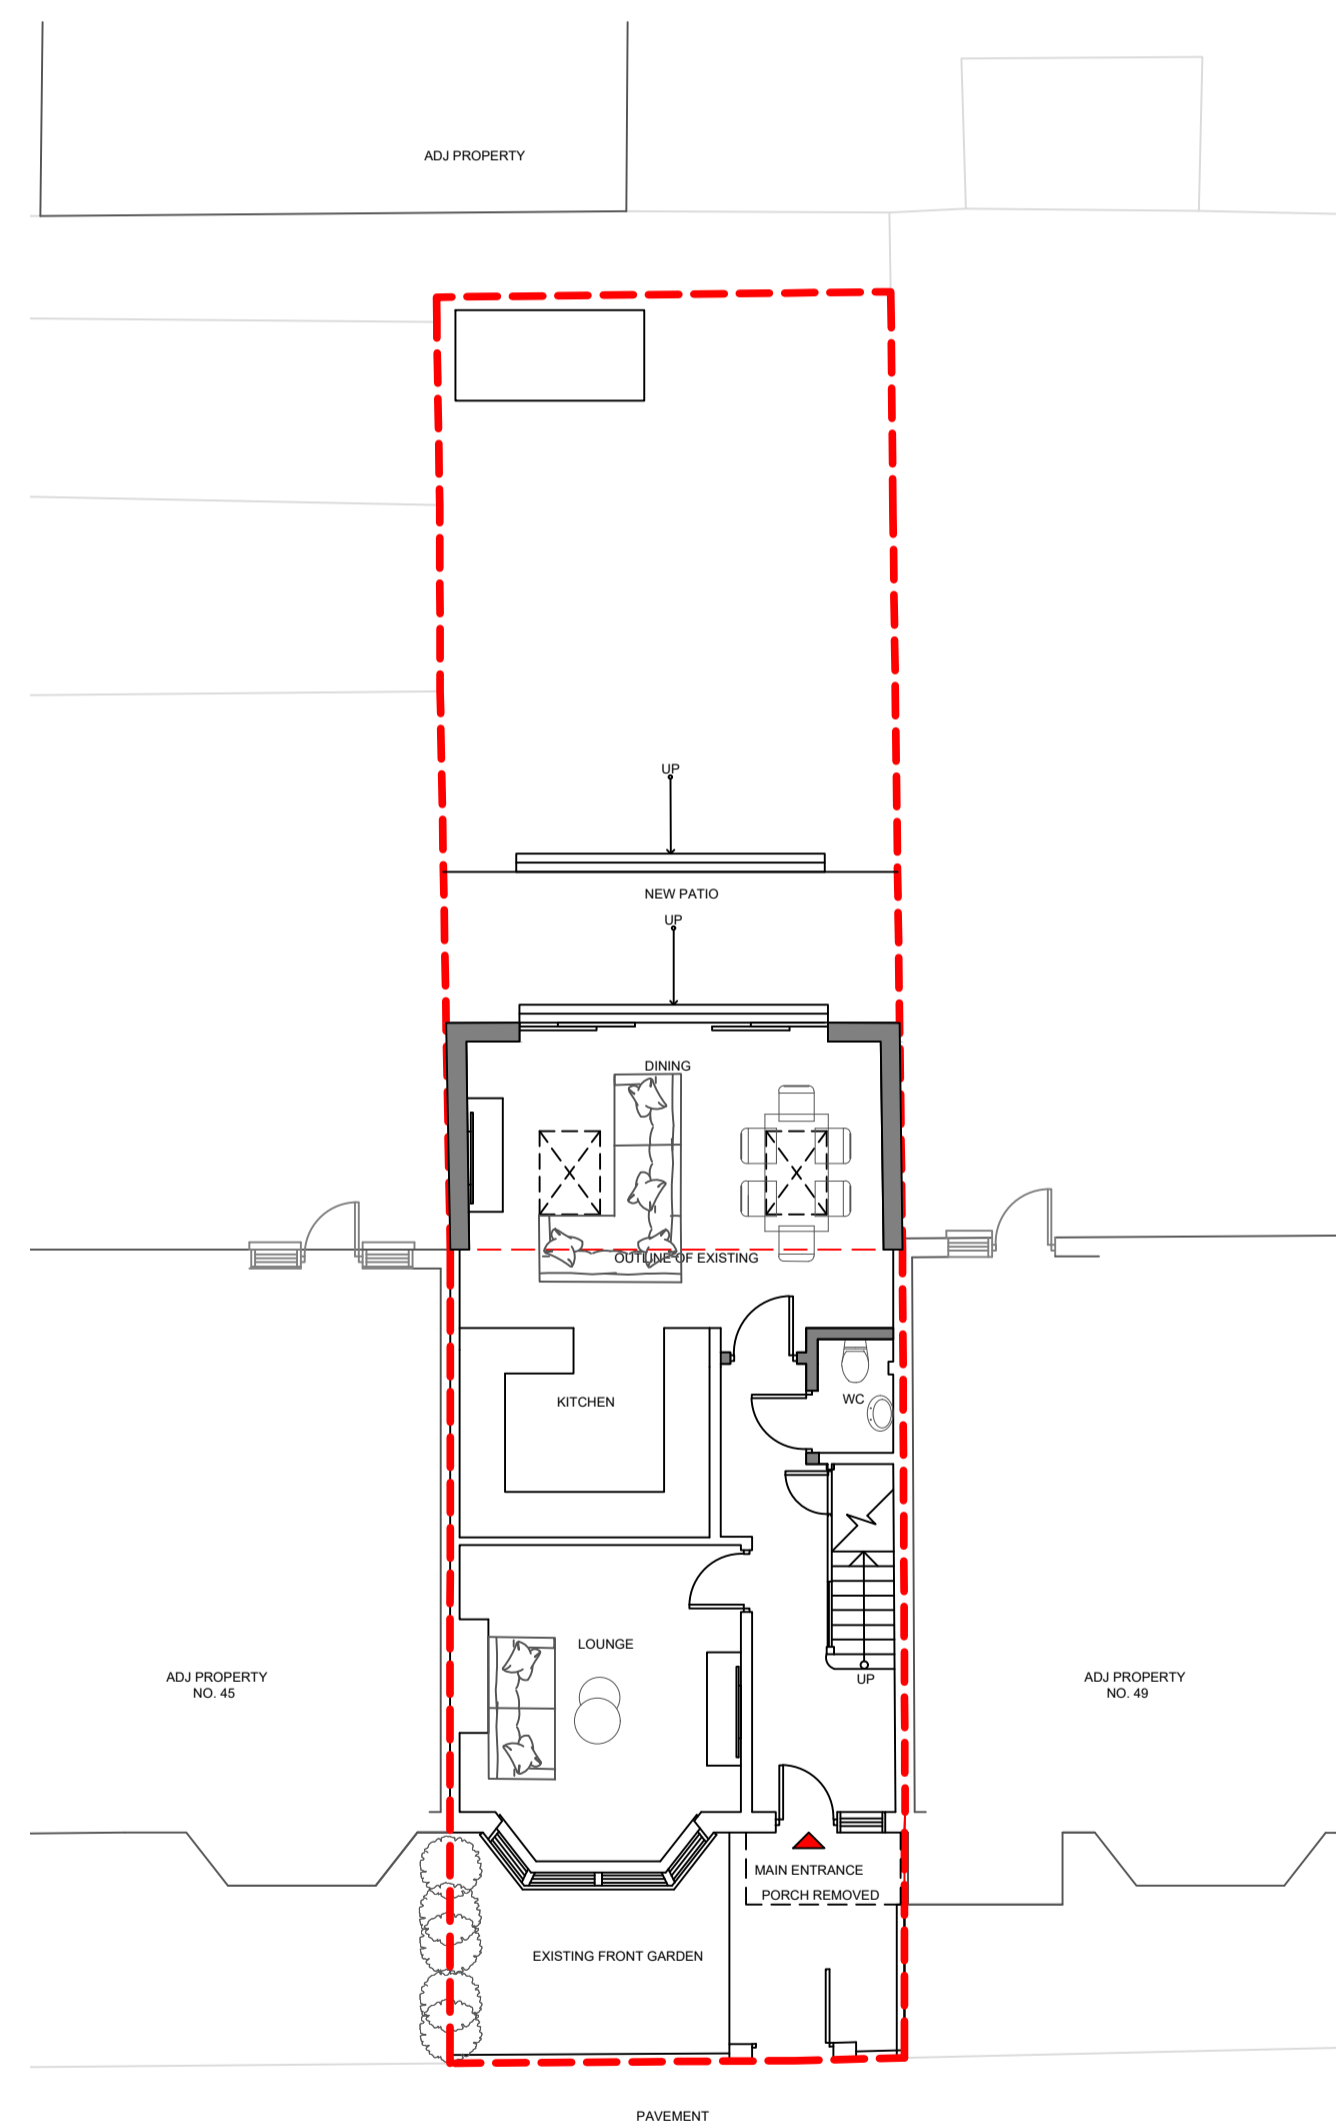


PROPOSED GROUND FLOOR PLAN

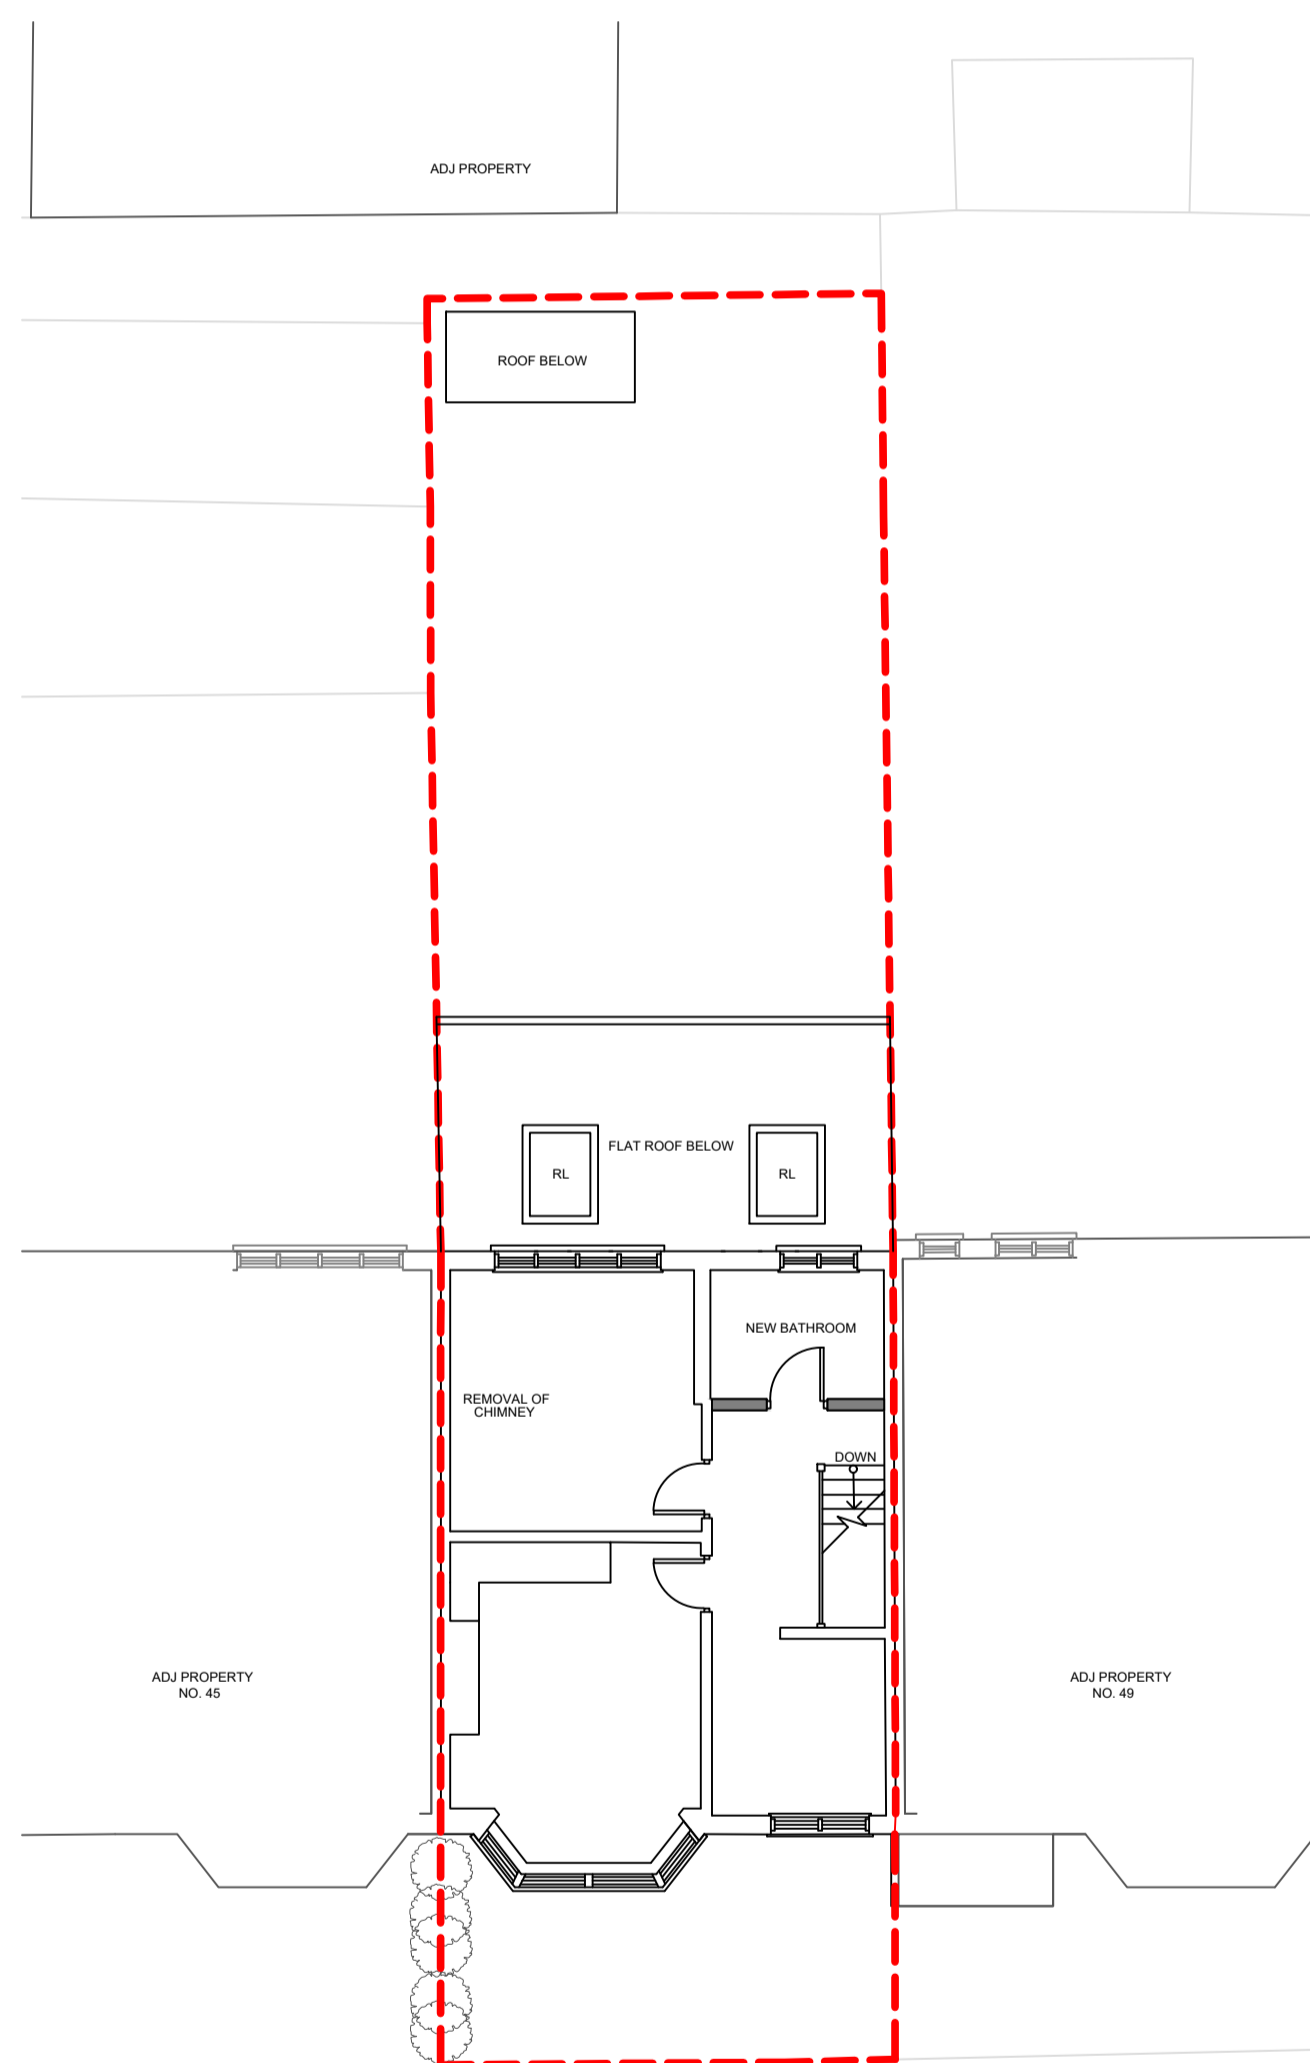

PROPOSED FIRST FLOOR PLAN

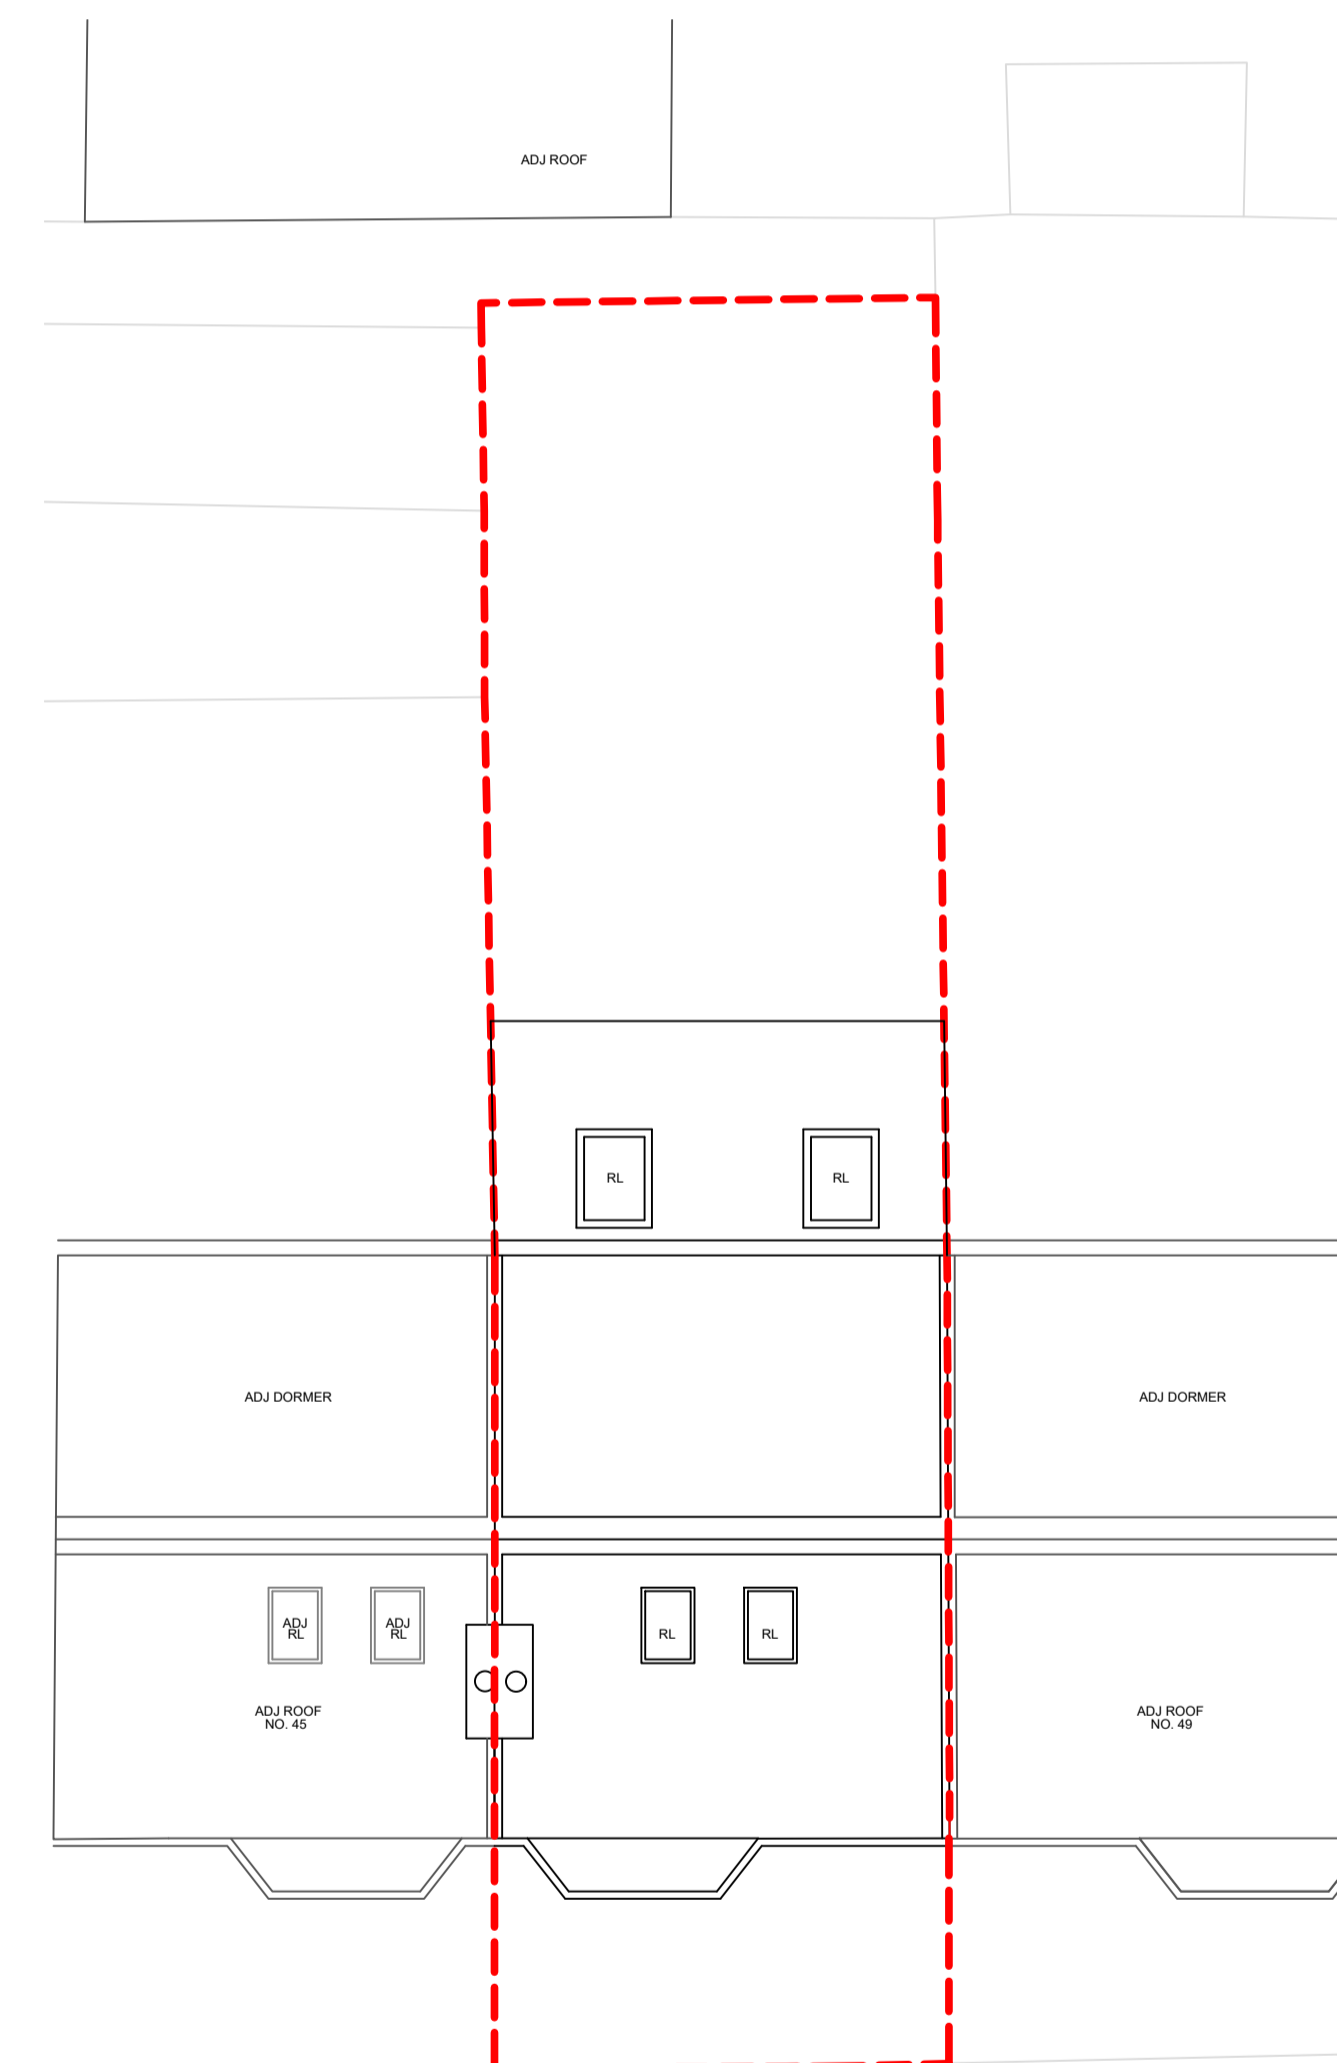

PROPOSED ROOF PLAN

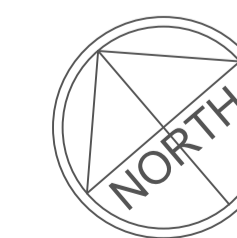

REVISION	DATE	COMMENTS	AUTHOR / CHECKED
■		NORTH STUDIO   115A HIGH STREET   EDGEWARE   HA8 7EL	
■		SOUTH STUDIO   MATRIX STUDIOS   91 PETERBOROUGH ROAD   LONDON   SW6 3BU	
■		design@dsquared.co.uk   www.dsquared.co.uk   020 8732 5620	



TITLE			
47 AVONDALE ROAD N3 2EU			
DETAIL			
PROPOSED PLANS AND ELEVATIONS			
DATE	SCALE	PAPER SIZE	AUTHOR / CHECKED
NOV 2021	1:100	A1	KP/DS
DRAWING No.	REVISION	STATUS	
21066 PA 01.02	-	HOUSEHOLDER PLANNING	

CONTRACTORS MUST CHECK ALL DIMENSIONS ON SITE. ONLY FIGURED DIMENSIONS ARE TO BE WORKED FROM. DISCREPANCIES MUST BE REPORTED TO THE ARCHITECT BEFORE PROCEEDING. © THIS DRAWING IS COPYRIGHT.

SCALE BAR	1	5	10	15
-----------	---	---	----	----