



GROUND FLOOR PLAN
SCALE 1:100



FIRST FLOOR PLAN
SCALE 1:200

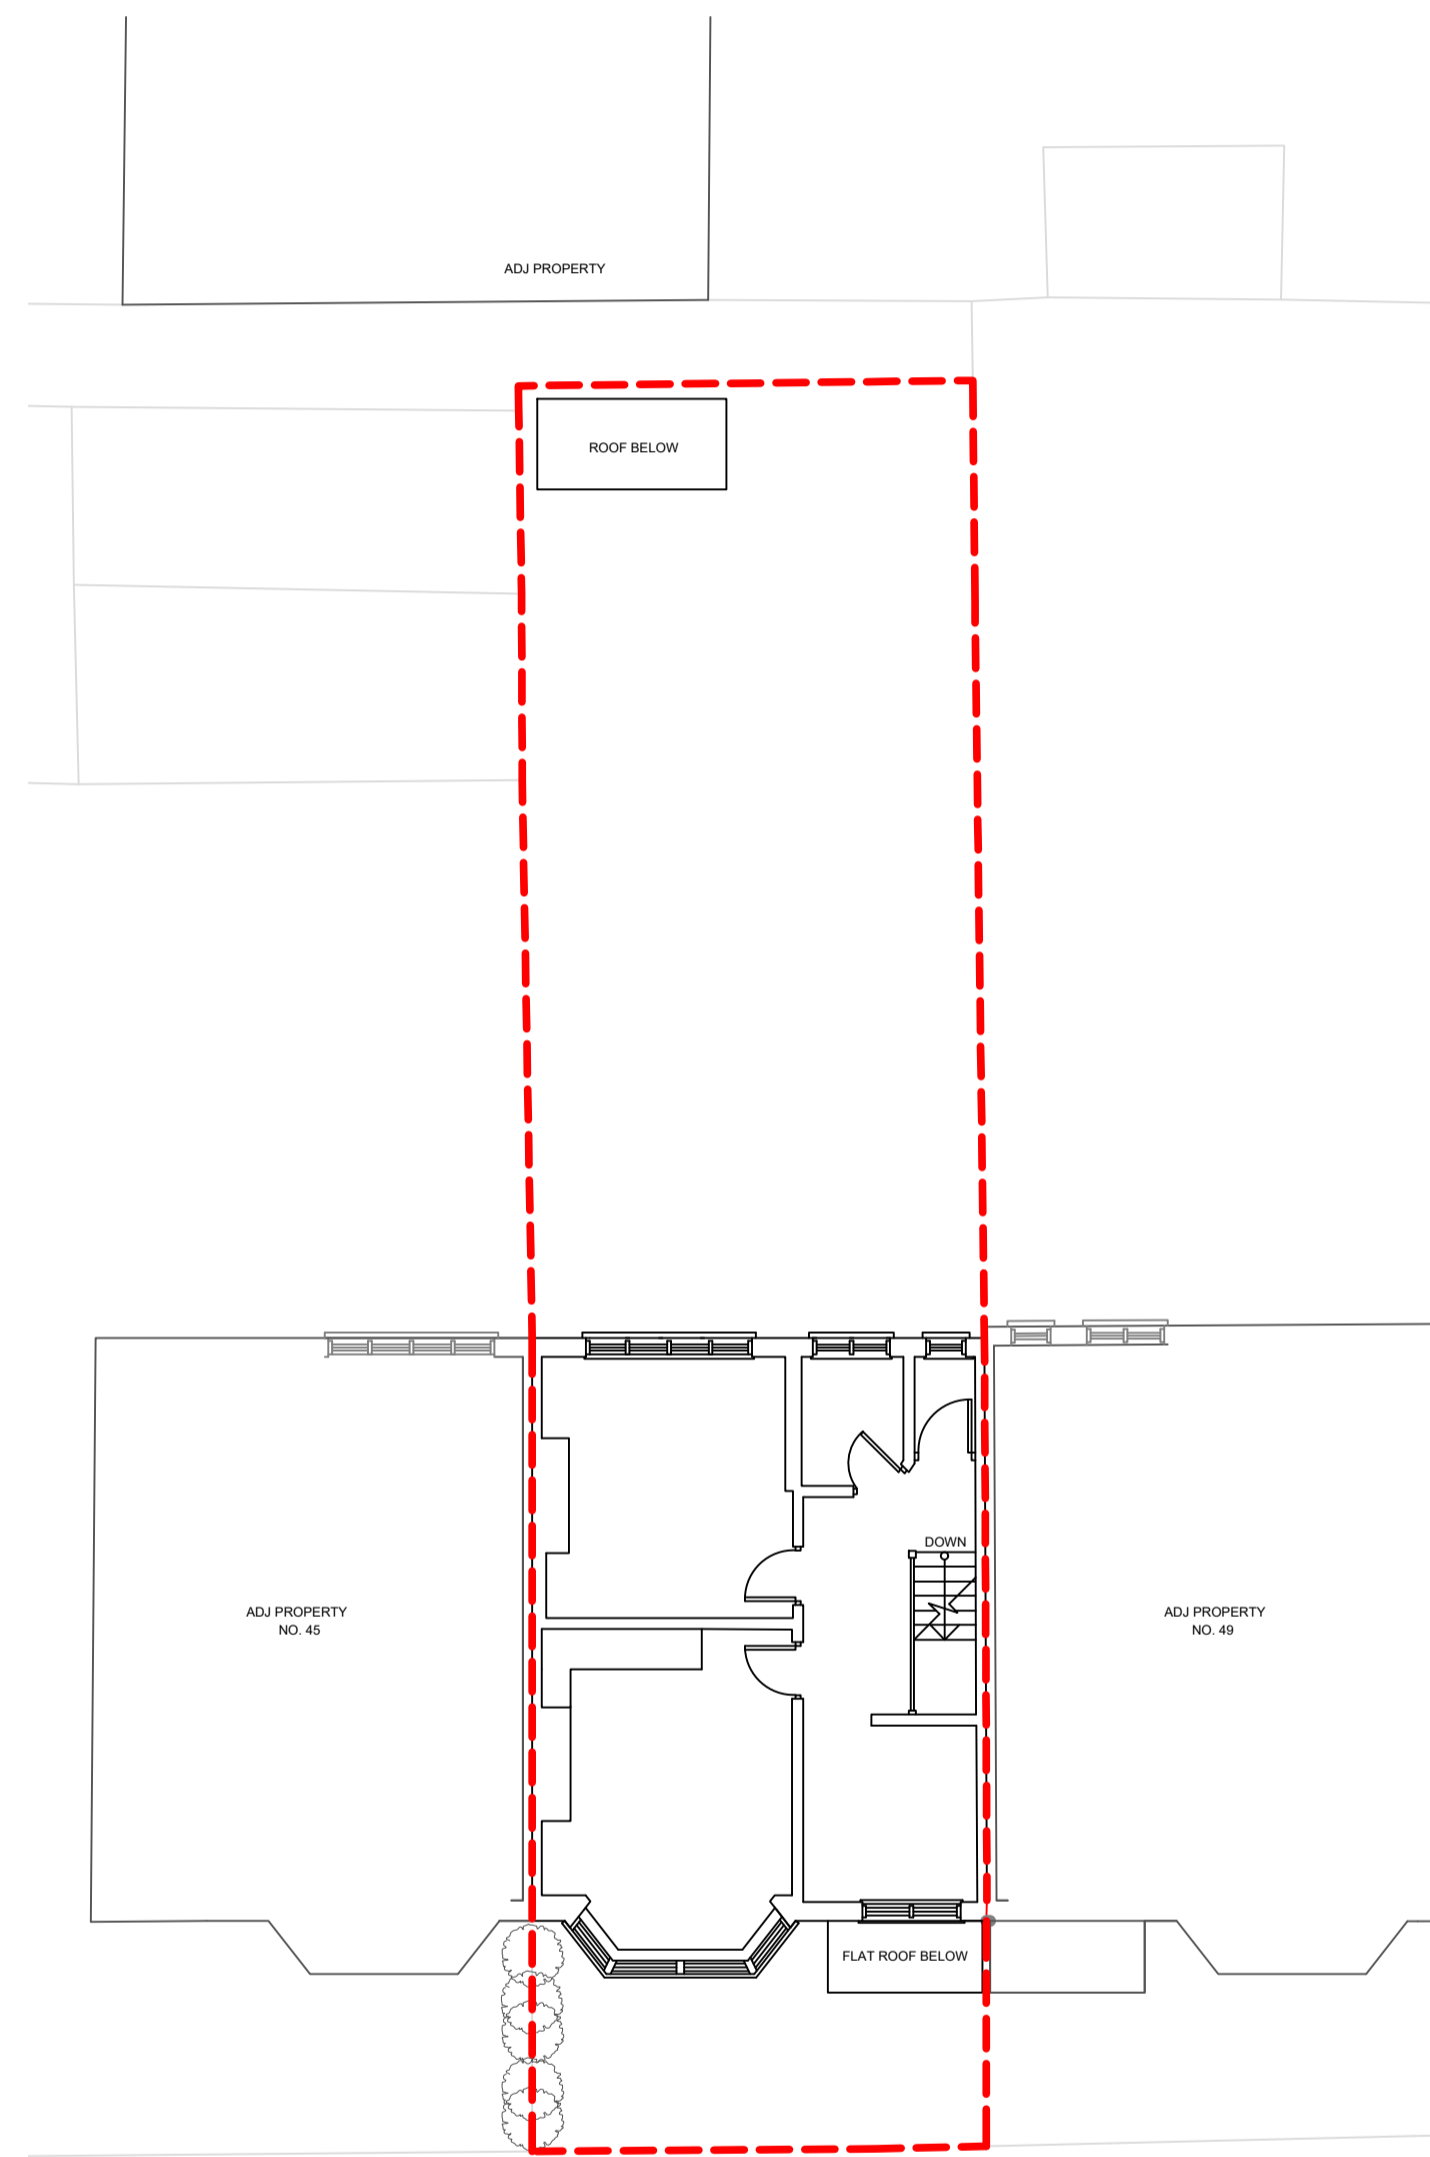


ROOF PLAN
SCALE 1:200

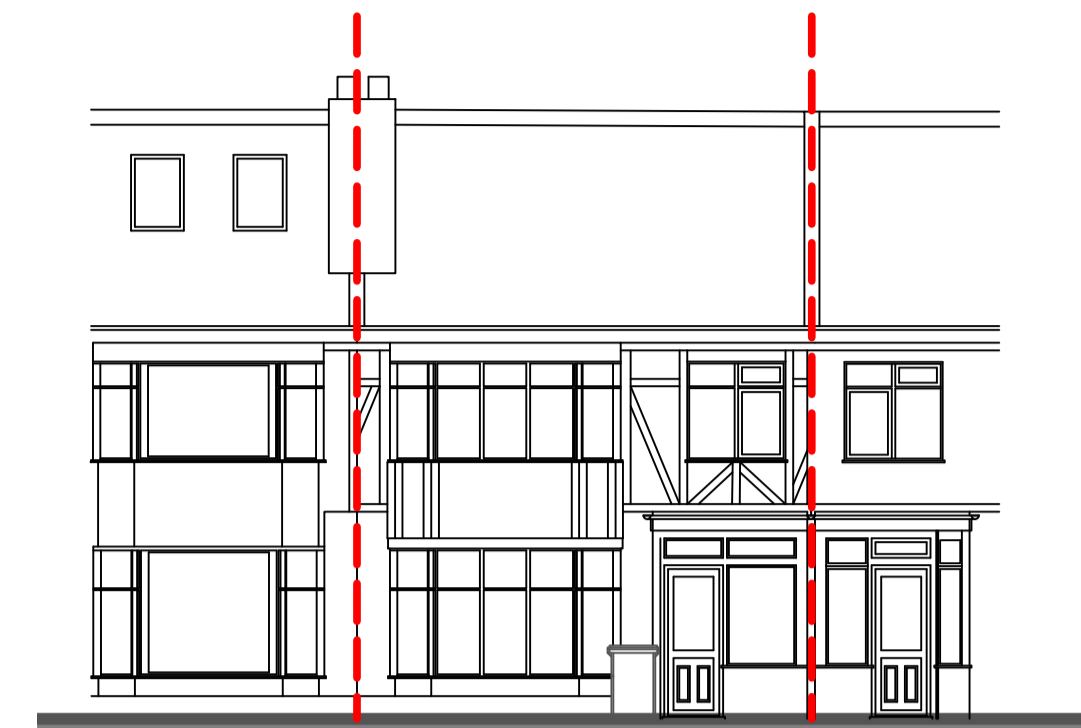

FRONT ELEVATION (SOUTH FACING)



REAR ELEVATION (NORTH FACING)

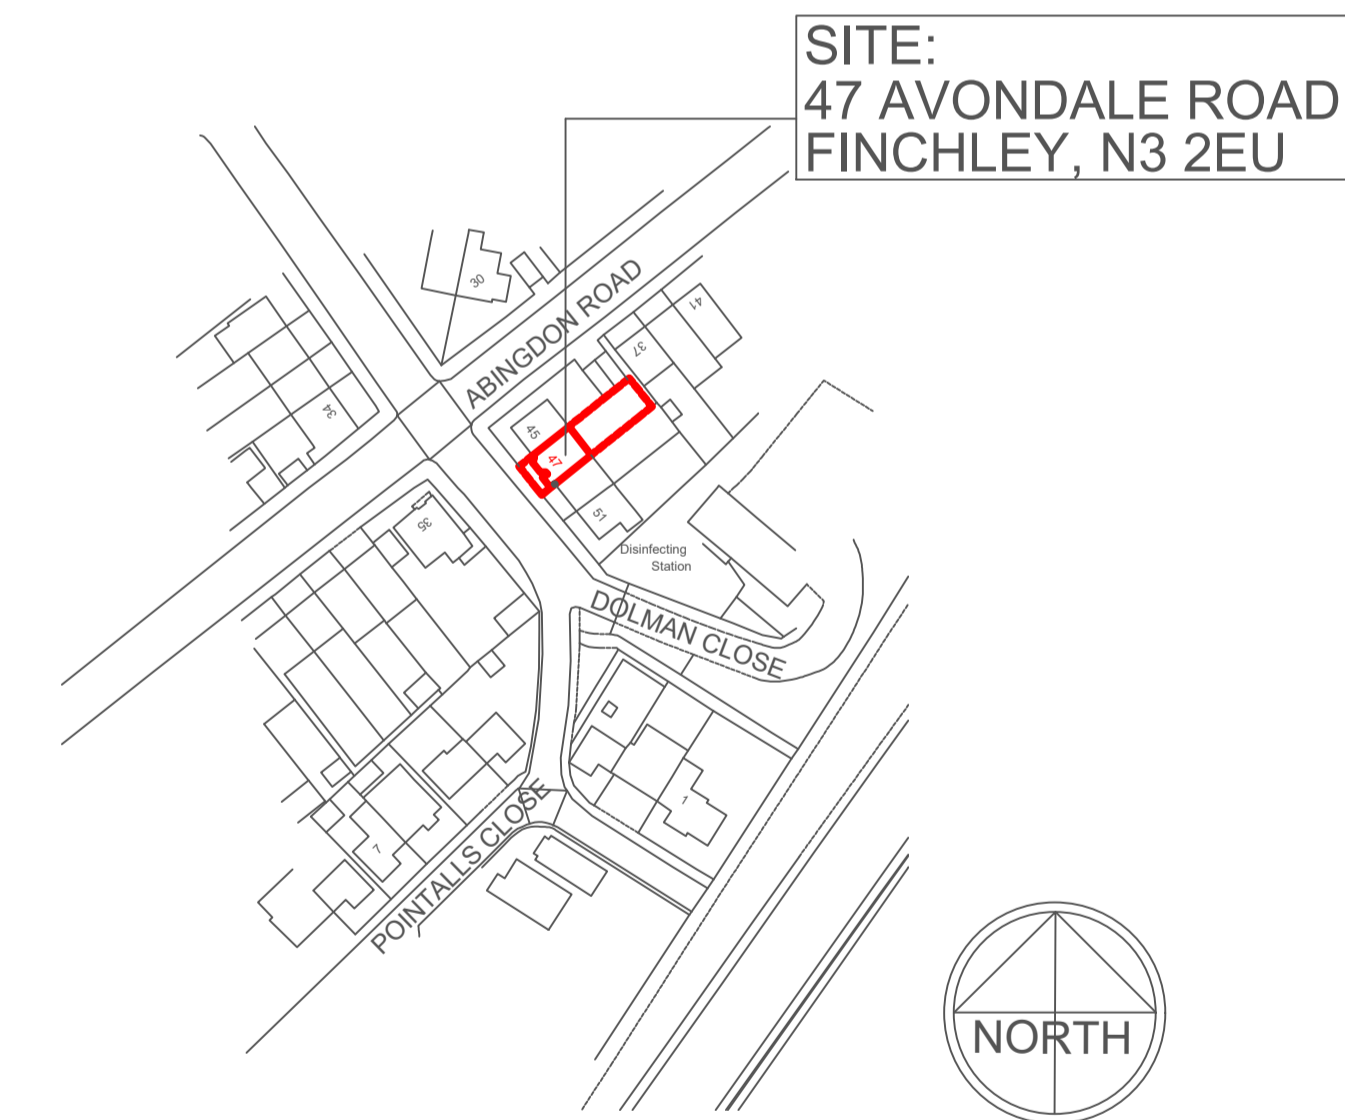

SITE LOCATION PLAN 1:1250



REVISION	DATE	COMMENTS	AUTHOR / CHECKED
■ NORTH STUDIO 116A HIGH STREET EDGEWARE HA8 7EL			
■ SOUTH STUDIO MATRIX STUDIOS 91 PETERBOROUGH ROAD LONDON SW6 3BU			
■ design@dsquared.co.uk	■ www.dsquared.co.uk	■ 020 8732 9620	

DS SQUARED architects

TITLE 47 AVONDALE ROAD N3 2EU			
DETAIL EXISTING PLANS ELEVATIONS AND SITE LOCATION PLAN			
DATE NOV 2021	SCALE 1:100	PAPER SIZE A1	AUTHOR / CHECKED KP/DS
DRAWING No. 21066 PA 01.01	REVISION -	STATUS HOUSEHOLDER PLANNING	

CONTRACTORS MUST CHECK ALL DIMENSIONS ON SITE. ONLY FIGURED DIMENSIONS ARE TO BE WORKED FROM. DISCREPANCIES MUST BE REPORTED TO THE ARCHITECT BEFORE PROCEEDING. © THIS DRAWING IS COPYRIGHT.

SCALE	BAR	1	5	10	15
m					