




SOUTH ELEVATION

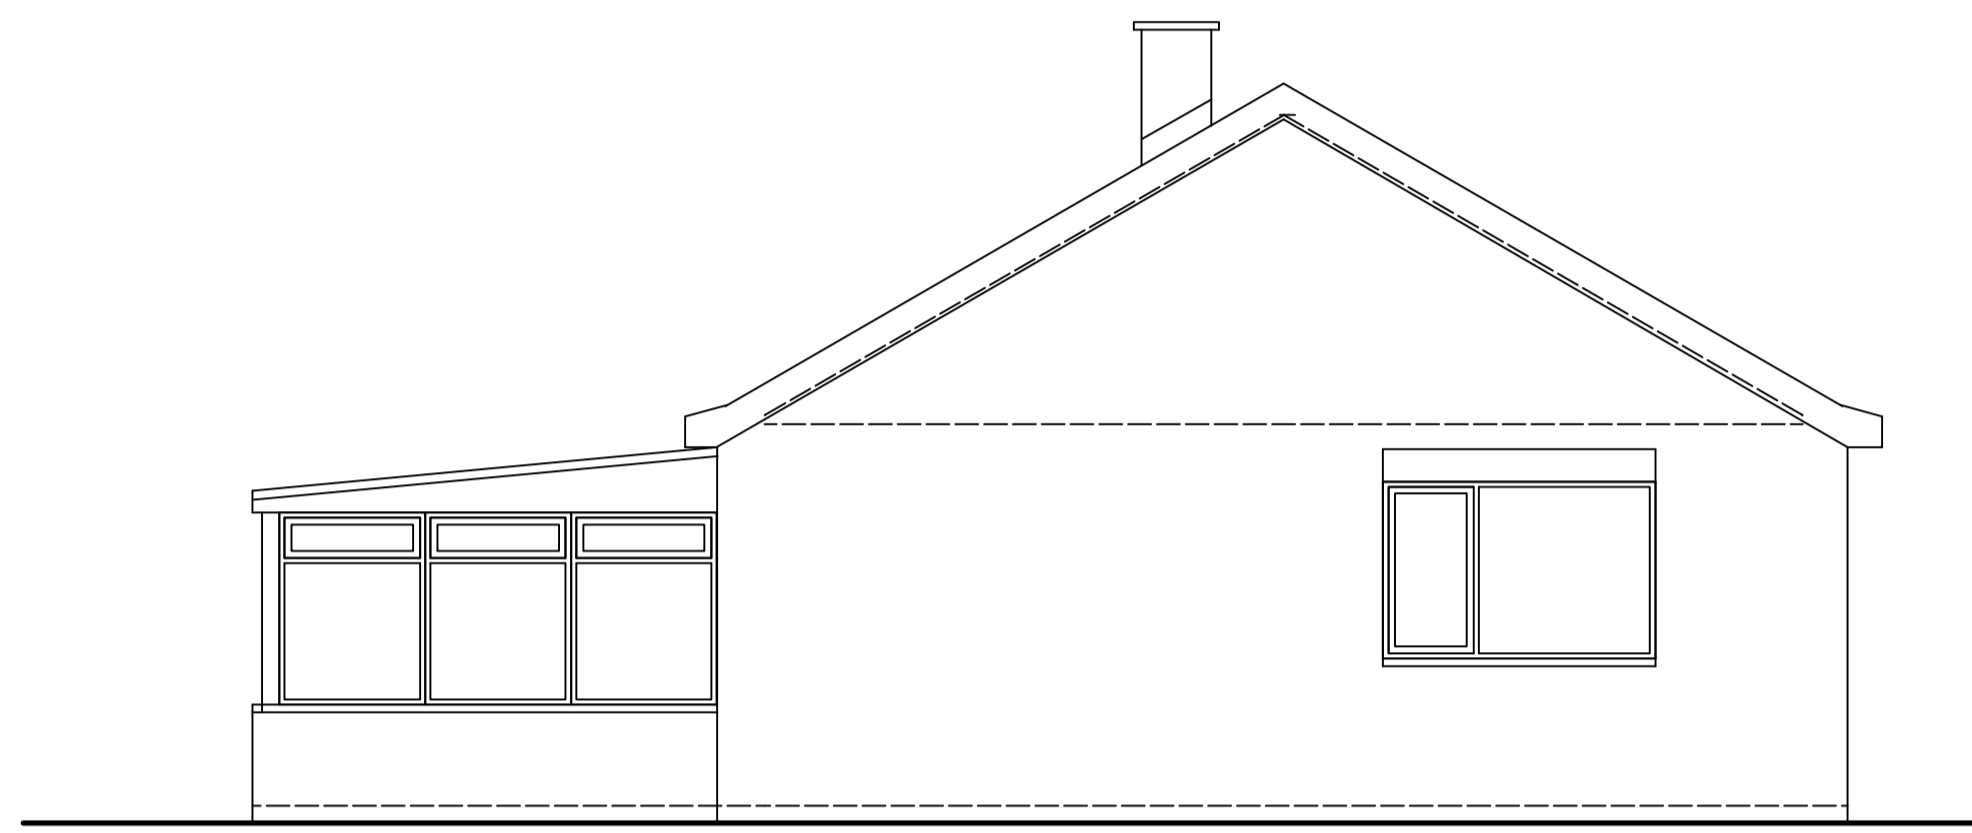


EAST ELEVATION

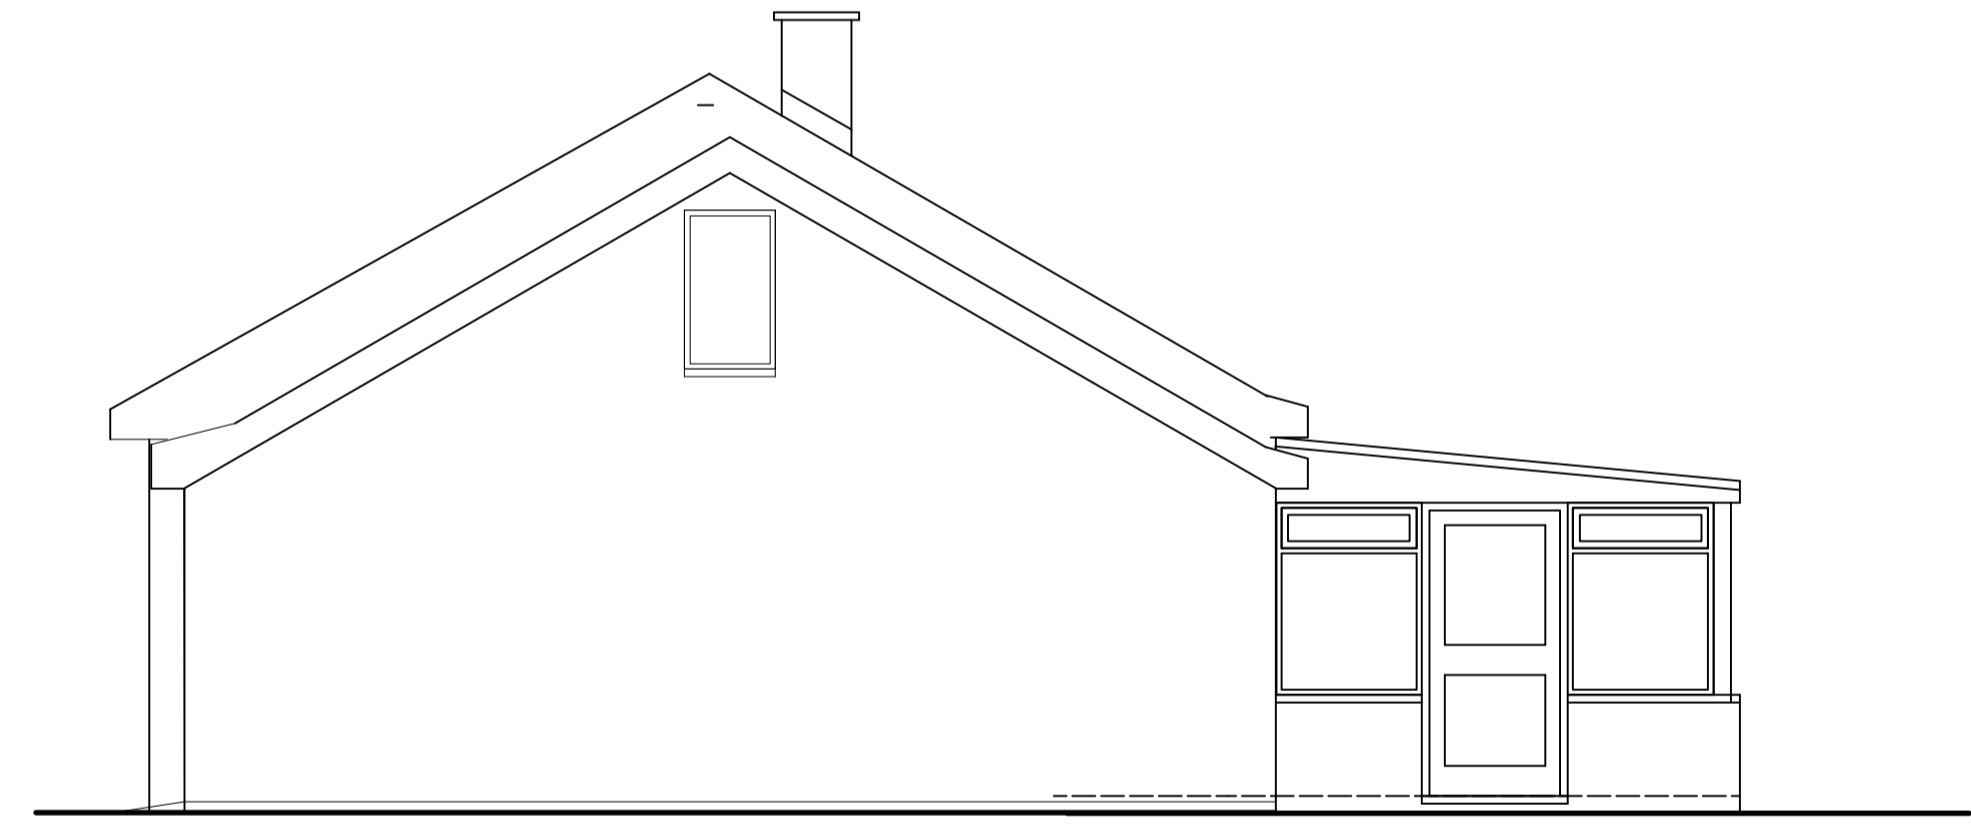

WEST ELEVATION

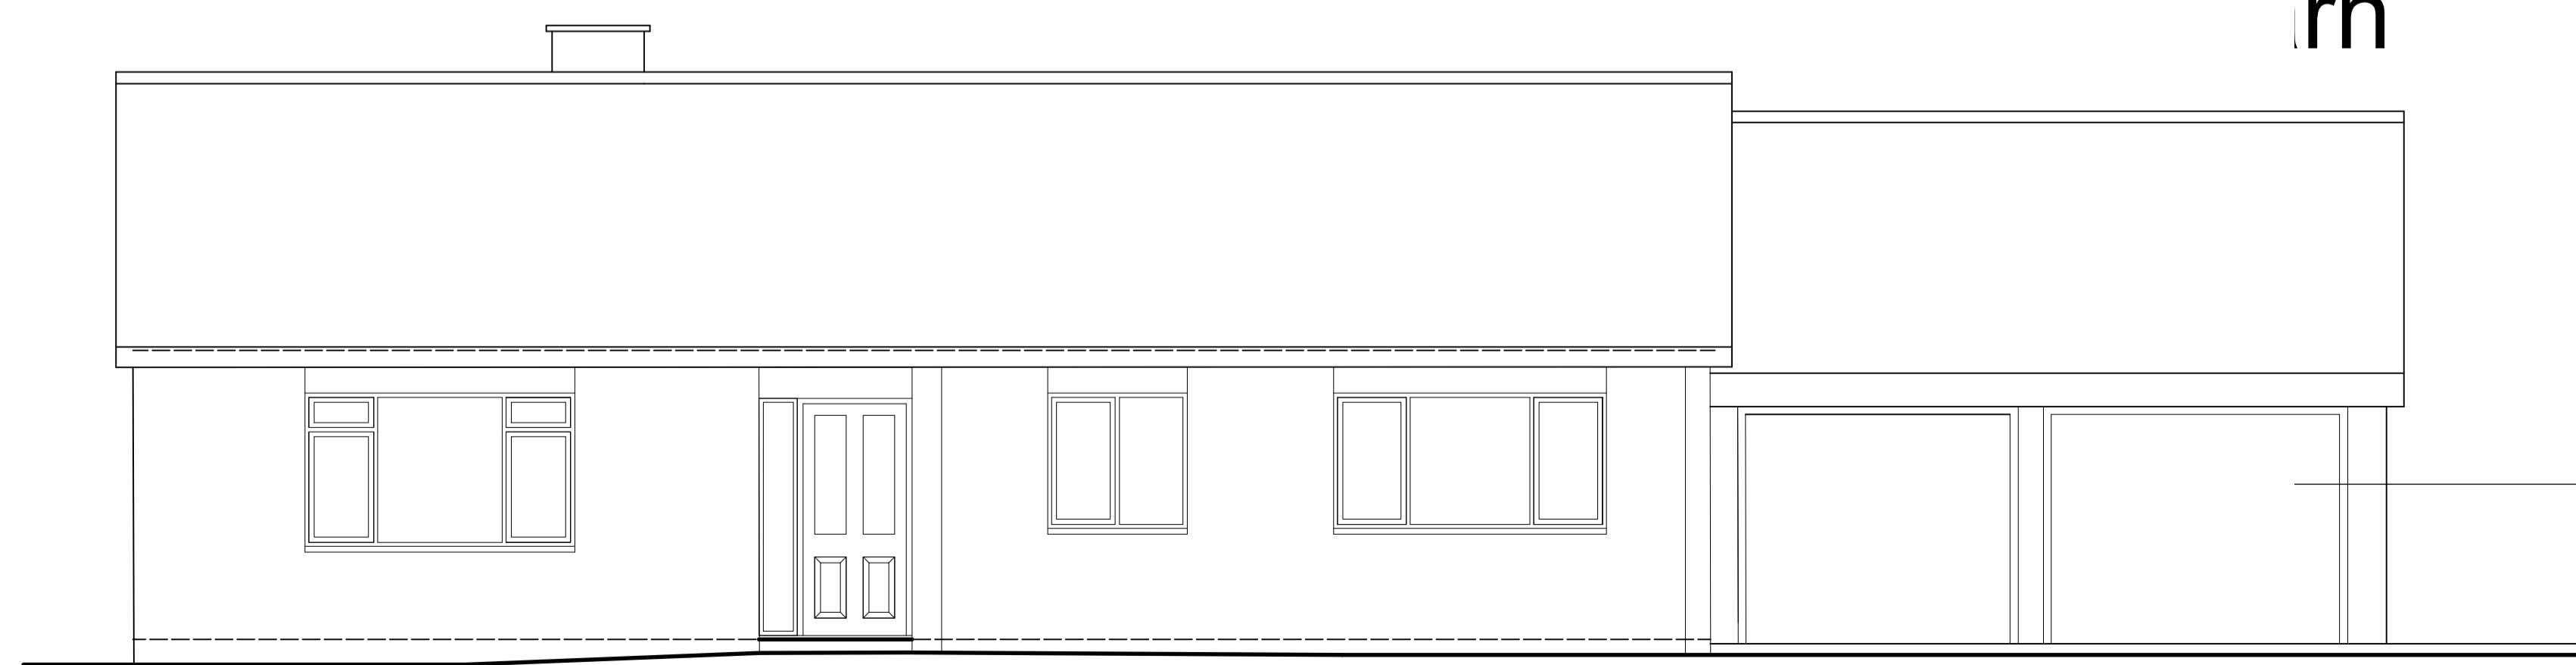

NORTH ELEVATION

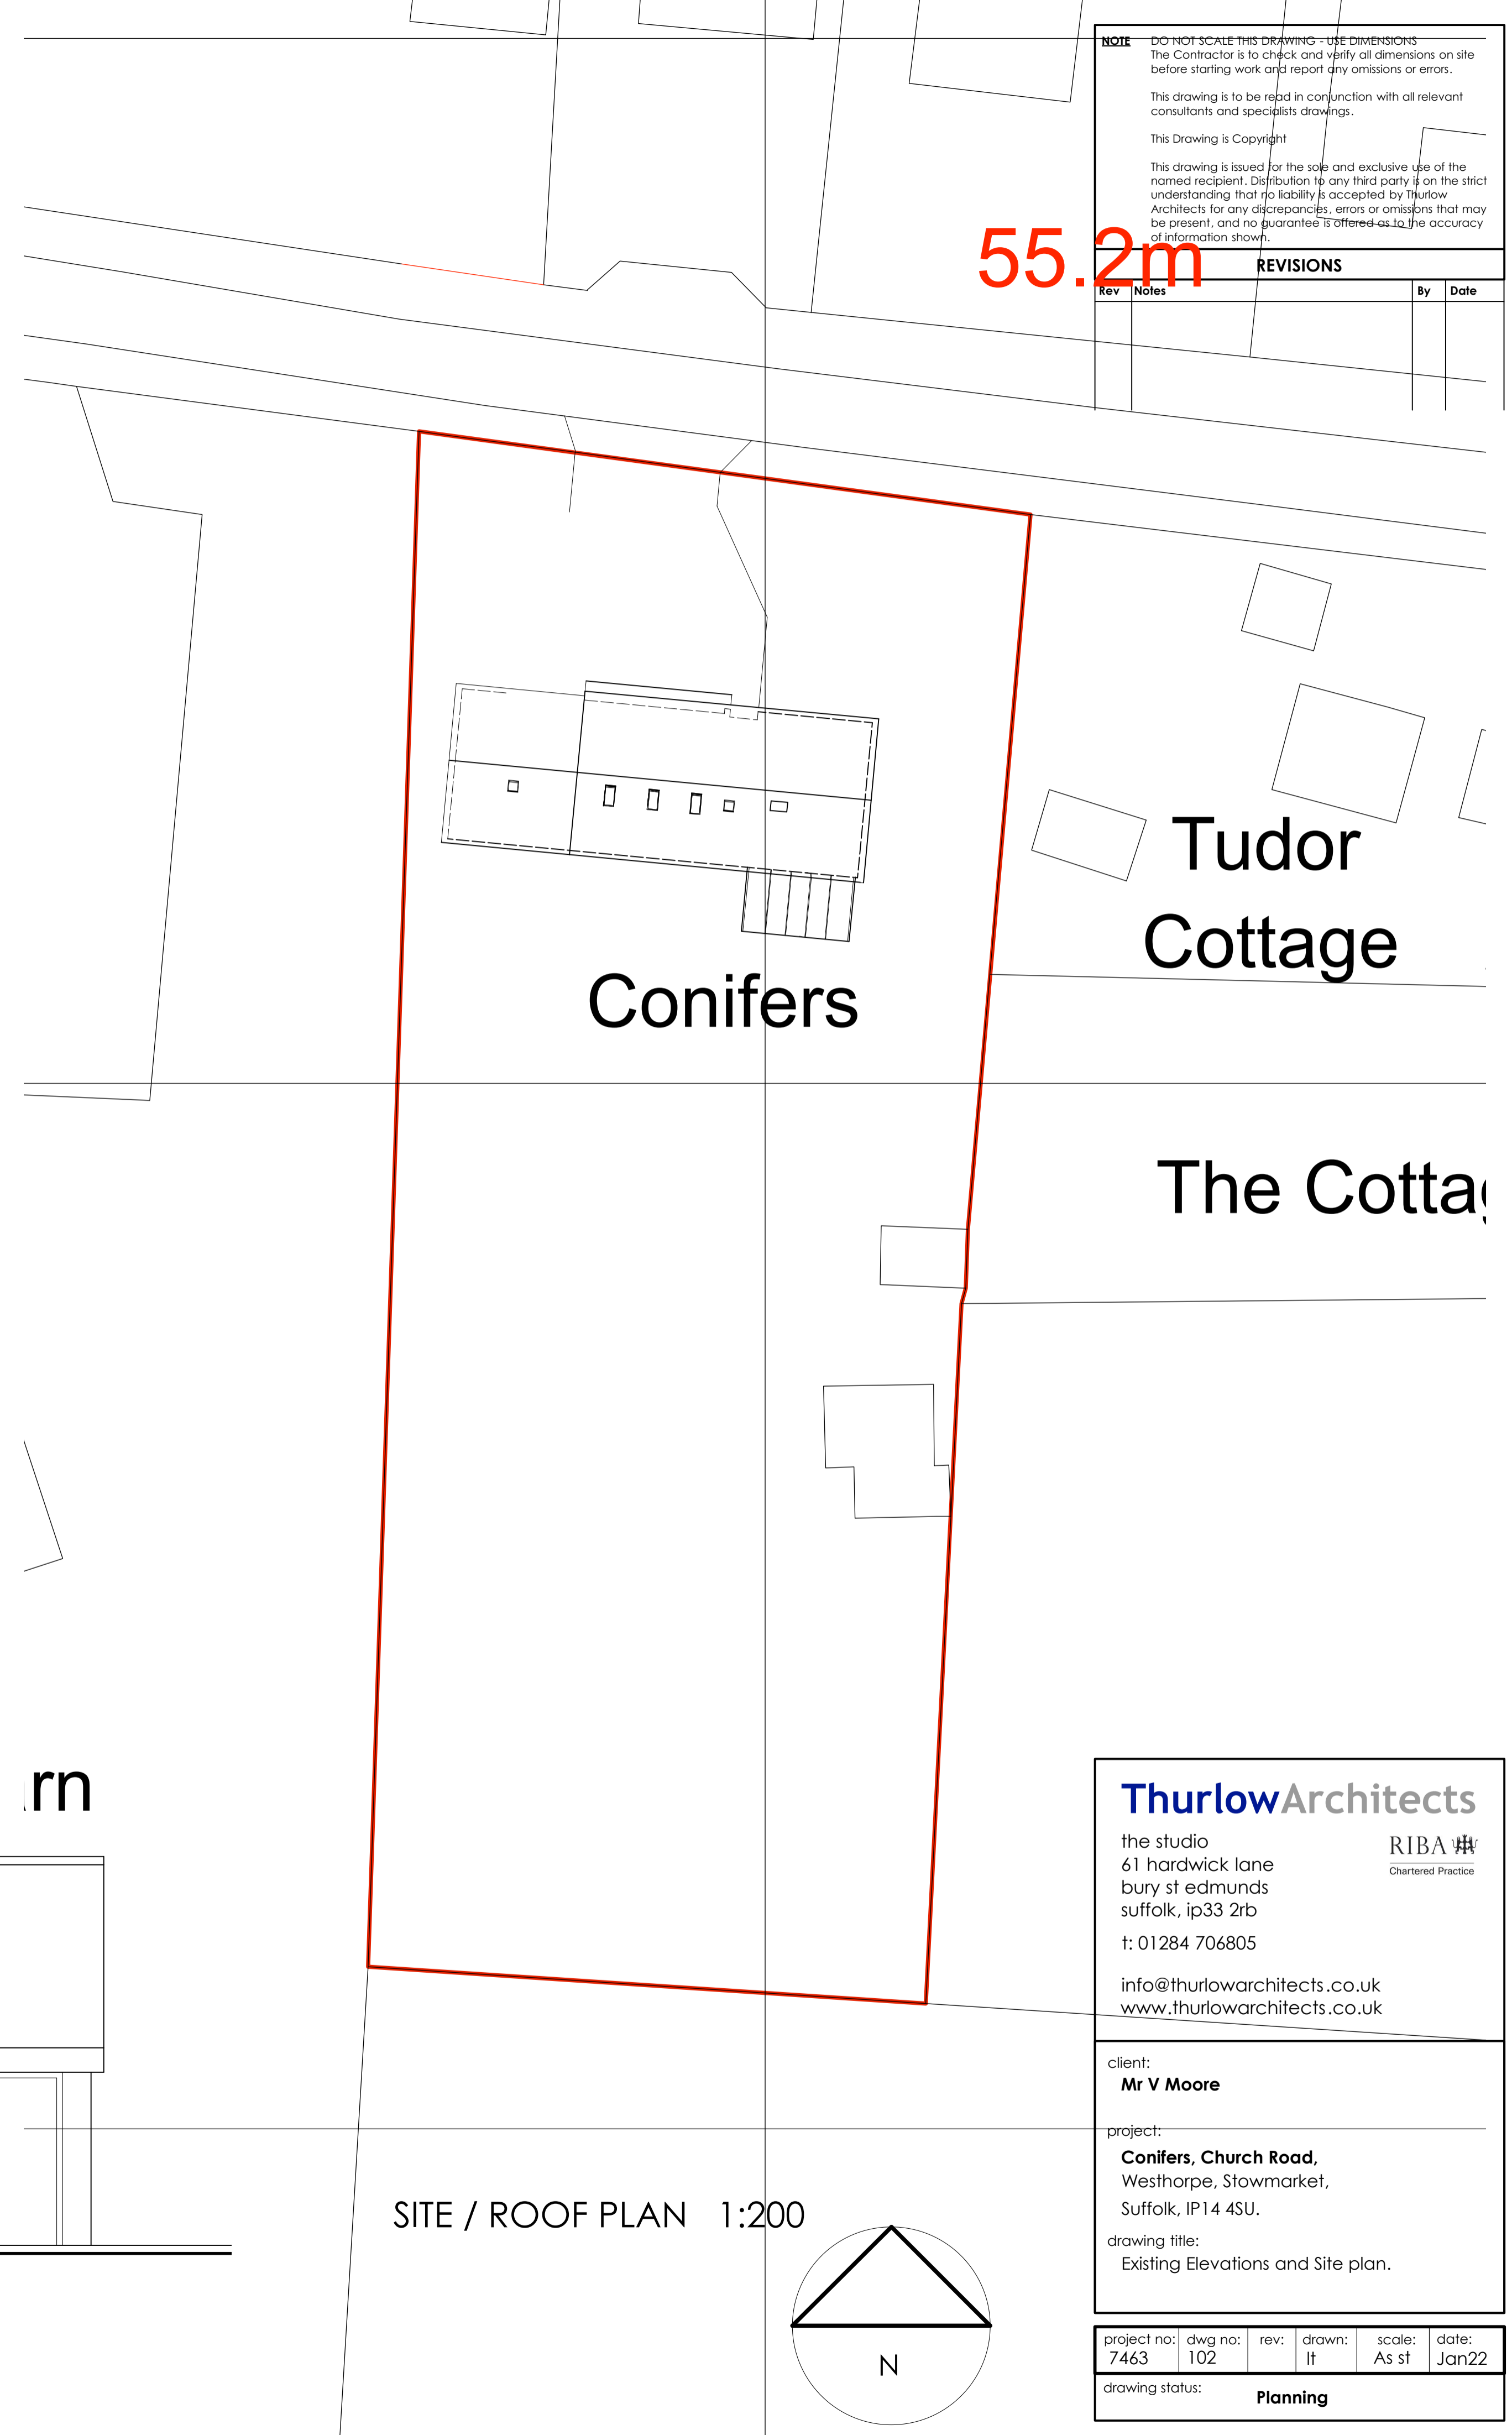

55.2m

**NOTE** DO NOT SCALE THIS DRAWING - USE DIMENSIONS  
 The Contractor is to check and verify all dimensions on site before starting work and report any omissions or errors.  
 This drawing is to be read in conjunction with all relevant consultants and specialists drawings.  
 This Drawing is Copyright  
 This drawing is issued for the sole and exclusive use of the named recipient. Distribution to any third party is on the strict understanding that no liability is accepted by Thurlow Architects for any discrepancies, errors or omissions that may be present, and no guarantee is offered as to the accuracy of information shown.

REVISIONS		By	Date
Rev	Notes		

Tudor Cottage

Conifers

The Cottage

**ThurlowArchitects**

the studio  
 61 hardwick lane  
 bury st edmunds  
 suffolk, ip33 2rb  
 t: 01284 706805

RIBA #  
 Chartered Practice


info@thurlowarchitects.co.uk  
 www.thurlowarchitects.co.uk

client:  
**Mr V Moore**

project:  
**Conifers, Church Road,  
 Westhorpe, Stowmarket,  
 Suffolk, IP14 4SU.**

drawing title:  
 Existing Elevations and Site plan.

SITE / ROOF PLAN 1:200

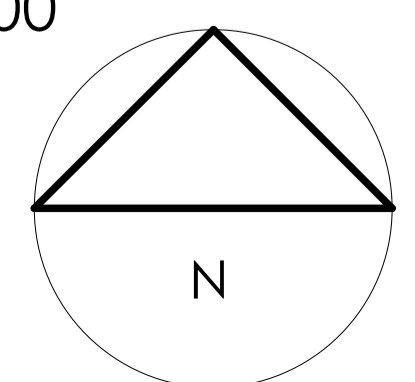

project no:	dwg no:	rev:	drawn:	scale:	date:
7463	102		lt	As st	Jan22

drawing status: **Planning**