



NOTE DO NOT SCALE THIS DRAWING - USE DIMENSIONS
 The Contractor is to check and verify all dimensions on site before starting work and report any omissions or errors.
 This drawing is to be read in conjunction with all relevant consultants and specialists drawings.
 This Drawing is Copyright
 This drawing is issued for the sole and exclusive use of the named recipient. Distribution to any third party is on the strict understanding that no liability is accepted by Thurlow Architects for any discrepancies, errors or omissions that may be present, and no guarantee is offered as to the accuracy of information shown.


REVISIONS				
Rev	Notes	By	Date	

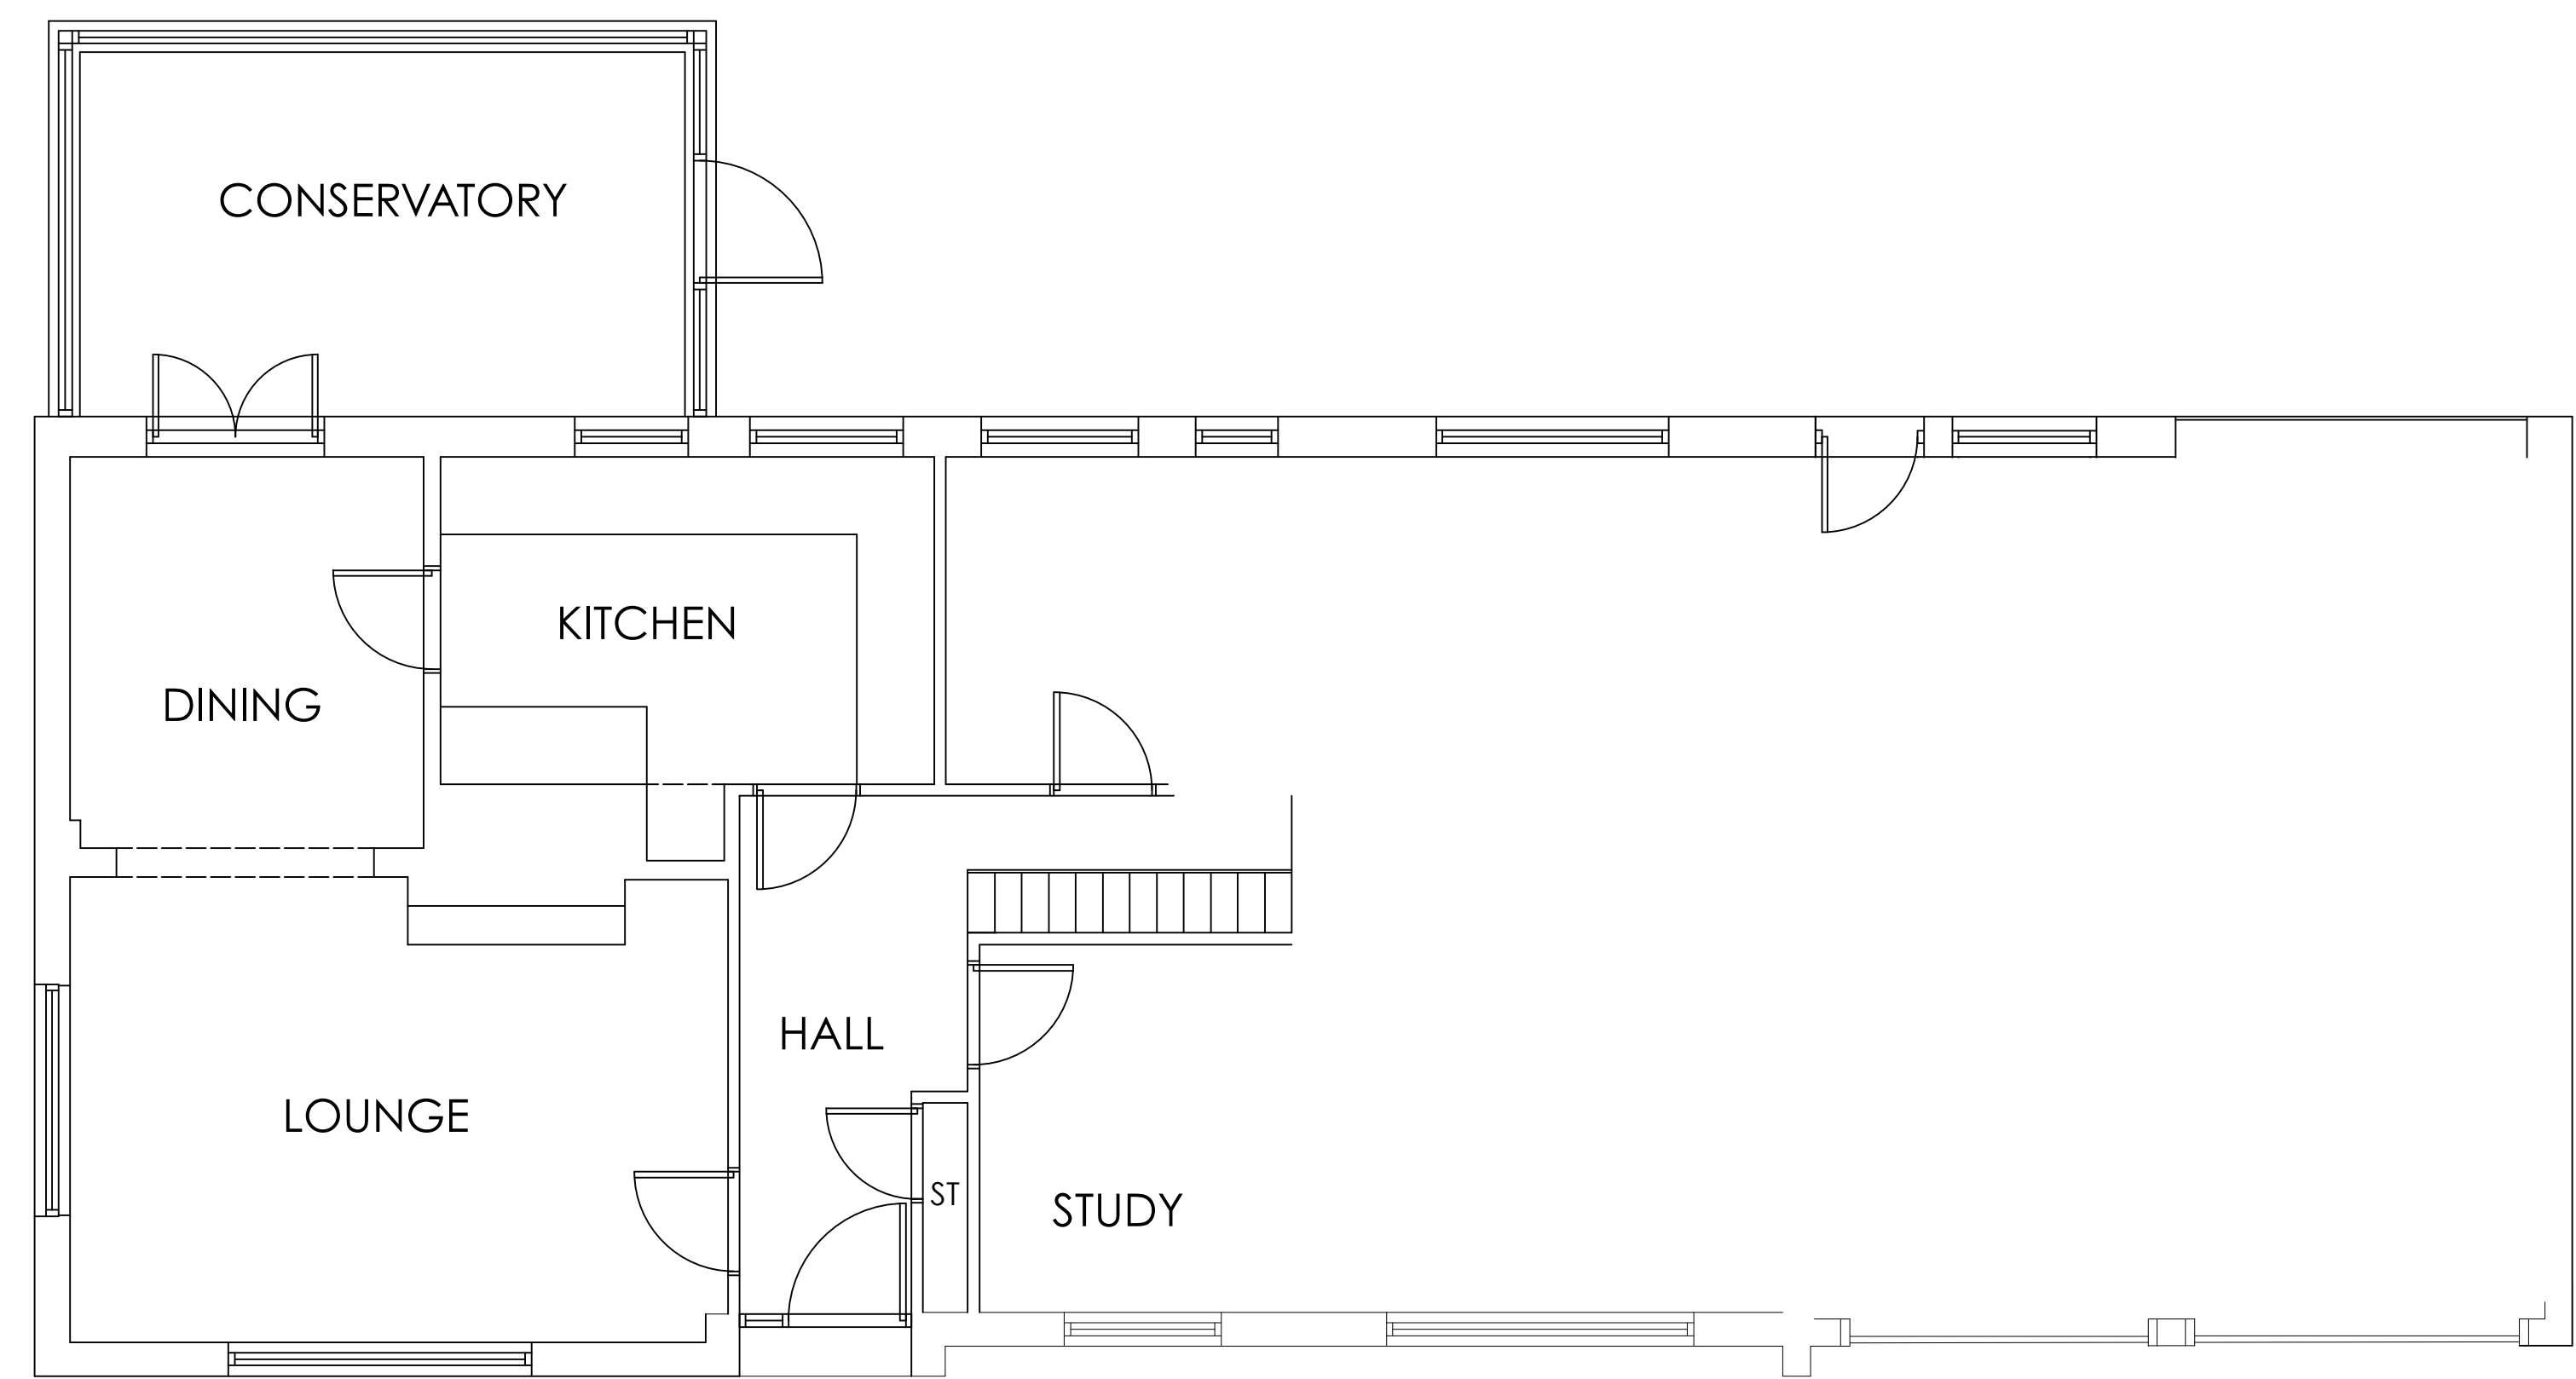

GROUND FLOOR PLAN 1:50

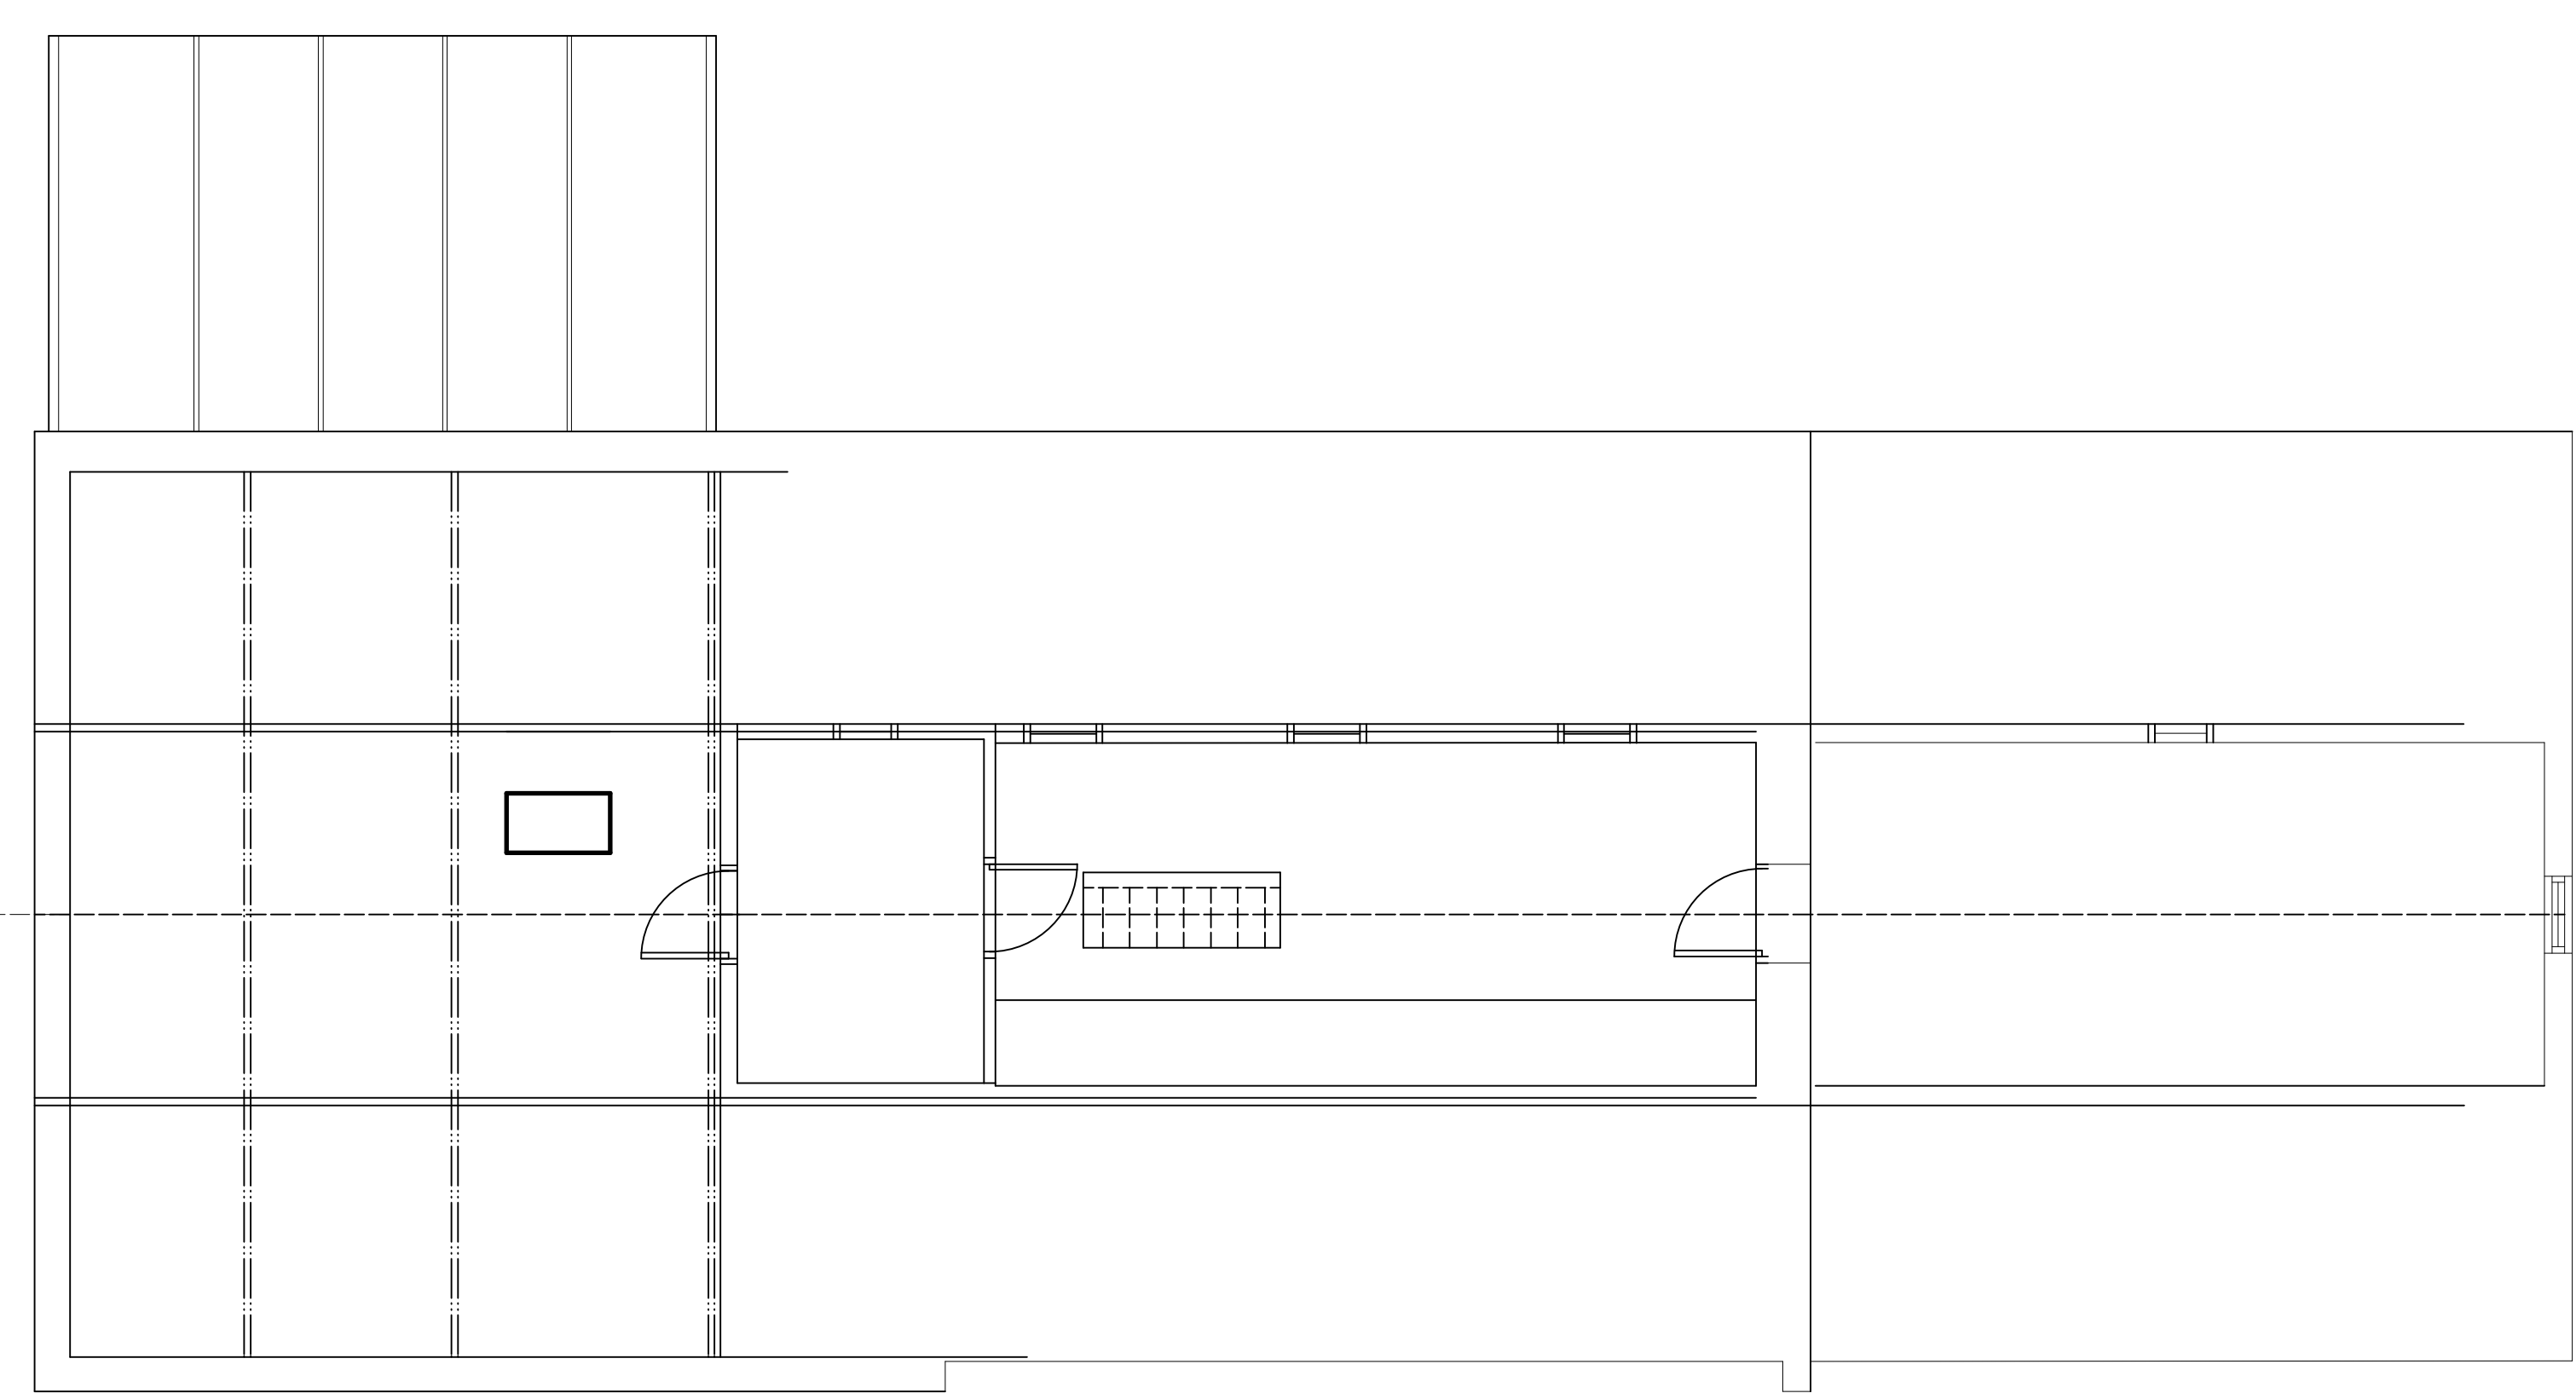

FIRST FLOOR PLAN 1:50

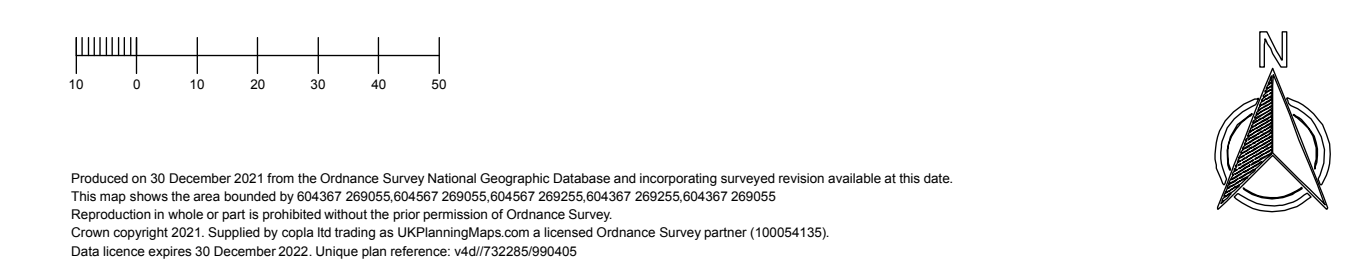

Produced on 30 December 2021 from the Ordnance Survey National Geographic Database and incorporating surveyed revision available at this date.
 This map shows the area bounded by 004307 289055 004307 289055 004307 289055 004307 289055 004307 289055.
 Reproduction in whole or part is prohibited without the prior permission of Ordnance Survey.
 Crown copyright 2021. Supplied by mapbox as OSM data via Mapbox. Ordnance Survey partner 100004130.
 Data licence expires 30 December 2022. Unique plan reference: +4673238996405

LOCATION PLAN 1:1250

ThurlowArchitects
 the studio
 61 hardwick lane
 bury st edmunds
 suffolk, ip33 2rb
 t: 01284 706805
 info@thurlowarchitects.co.uk
 www.thurlowarchitects.co.uk



client:
Mr V Moore
 project:
Conifers, Church Road,
 Westhorpe, Stowmarket,
 Suffolk, IP14 4SU.
 drawing title:
 Existing Plans

project no:	dwg no:	rev:	drawn:	scale:	date:
7463	001		lt	As st	Jan22
drawing status: Planning					