


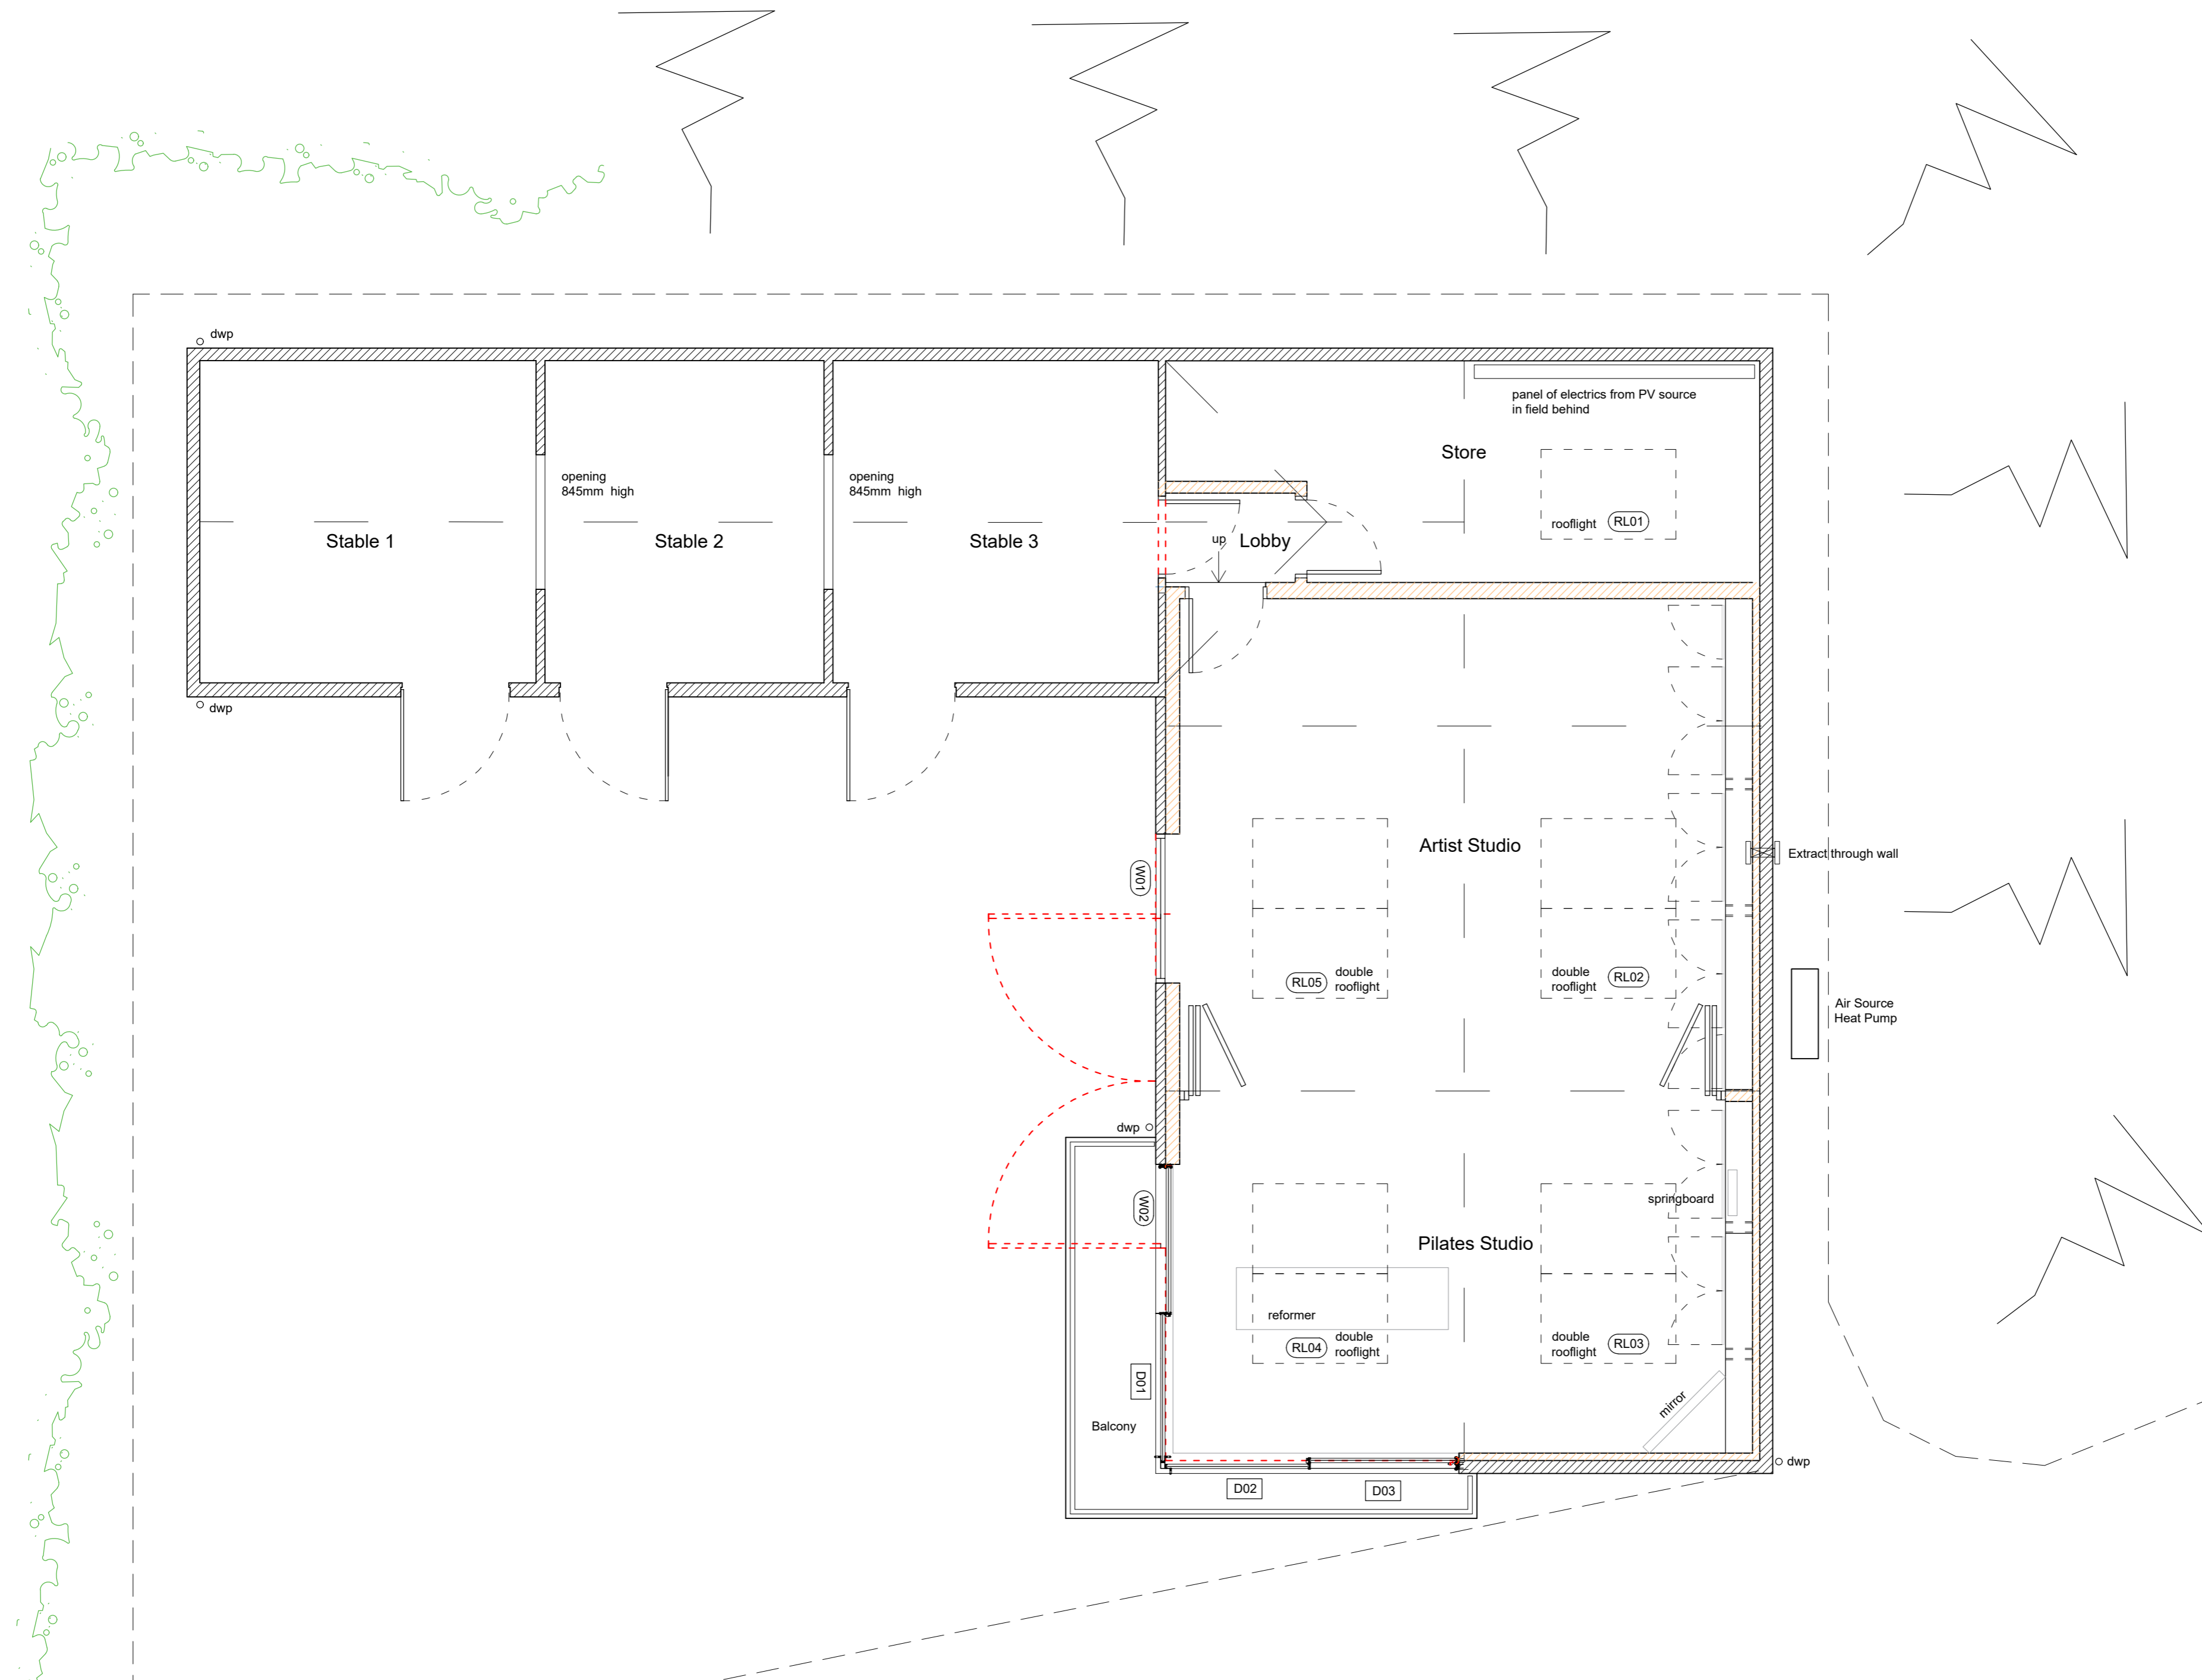


GENERAL NOTES:

- 1) do not scale from this drawing except for planning purposes
- 2) all dimensions to be checked on site by the contractor
- 3) report all omissions and/or errors to NDM Collins Architects
- 4) all dimensions in millimetres unless otherwise stated
- 5) if in doubt contact administrator for clarification
- 6) all drawings are copyright of NDM Collins Architects

LEGEND

-  Existing Walls
-  Proposed Walls
-  Proposed Demolitions



REV	DATE	DESCRIPTION
A	21.12.21	Amended to suit client comments

JOB TITLE

Barn Conversion
Crabhayne House, Axmouth, Seaton, Devon, EX12 4BW

DRAWING TITLE

Proposed Ground Floor Plan

First issued 25/11/21

Scale 1:50 @ A2

Job code 21- 148




Status D

Drawing number P200

Revision A

Drawn by: CB

Checked by: RC

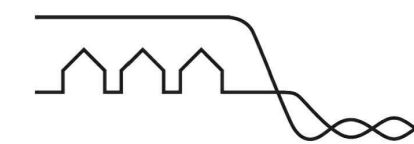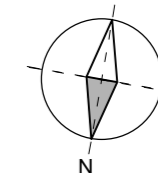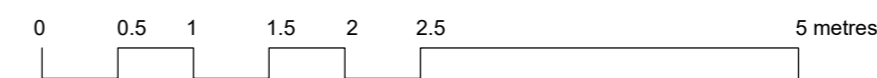

NDM COLLINS
ARCHITECTS

T: 01297 552622
A: Office 1, The Grove, The Underfleet, Seaton, Devon, EX12 2FU