


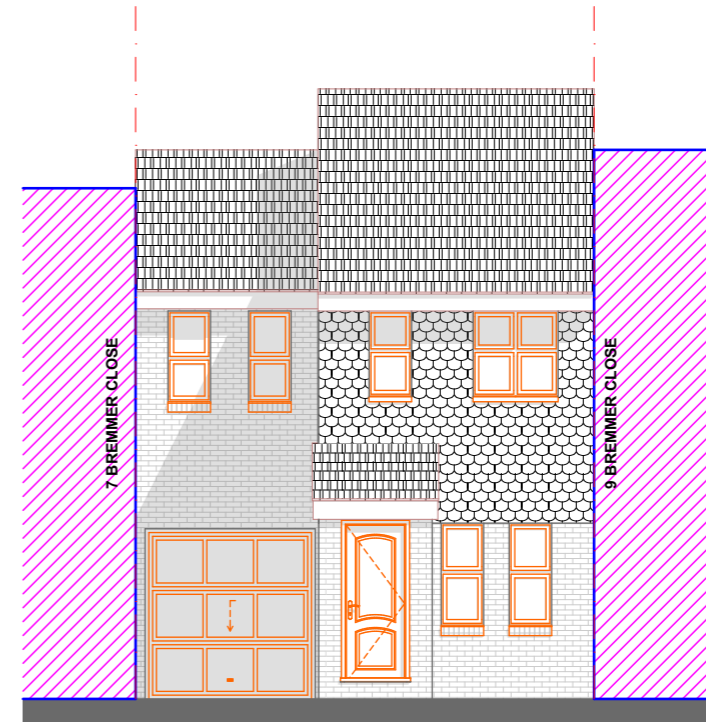


North Elevation

1:100




East Elevation

1:100

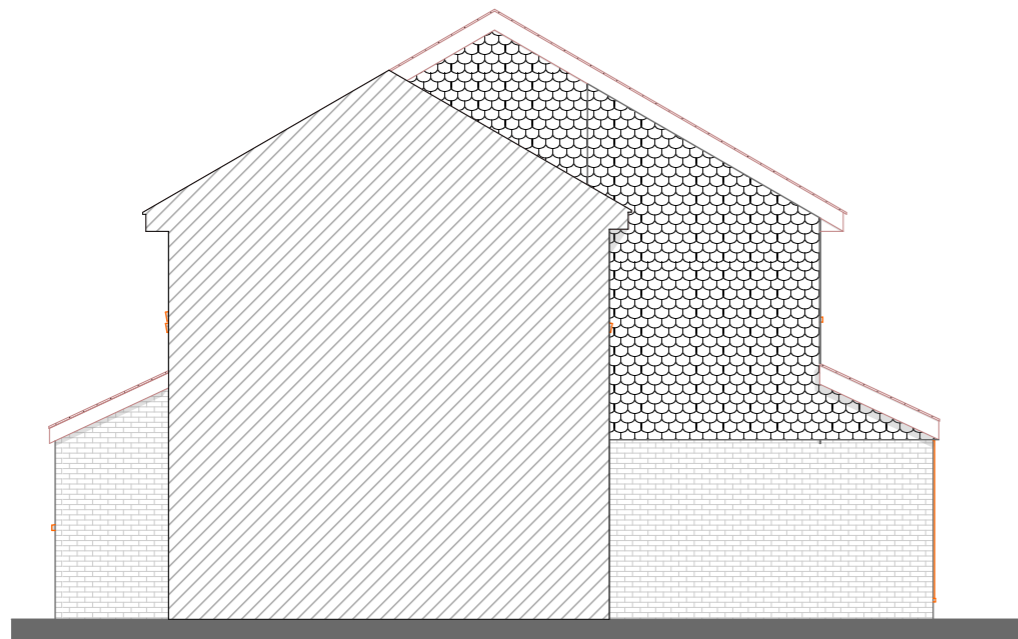

South Elevation

1:100

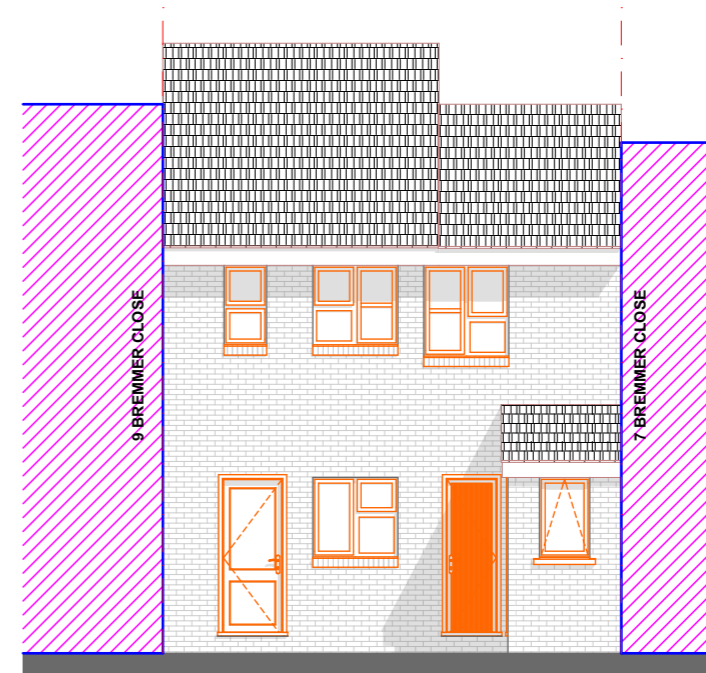

West Elevation

1:100



T: +44 (0) 203 633 7183  
 E: james@hutchrenovation.com  
 W: www.hutchrenovation.com

Architectural Drawings are composed from Survey notes collected upon Architectural Measured Survey. All Drawings and Specifications must be followed and read in accordance with those issued by Contractors and Engineers. All Completed Drawings and Proposals are completed by Qualified Designers following approved H&S Guidelines where applicable. This drawing should be correlated alongside all other hazard/risk drawings as well as the risks reported and documented in the H&S Plan for the construction phase. The following examples of significant hazard should be report immediately. This including those unlikely to be an apparent or competent designer or contractor. Those of a strange or peculiar nature. Those who are difficult to effectively manage in normal circumstances.

ALL DIMENSIONS ARE IN MM UNLESS STATED OTHER WISE. DRAWINGS ARE NOT TO BE SCALED

Proposed Garage Conversion

Site Address:

8 Bremmer Close  
 Swanley  
 Kent  
 BR8 8TG


Drawing Name:	
Existing Elevations	
Drawing Issue:	Client: CL/RB
Lawful Development Certificate	
Drawn:	Date:
Hutch Renovations	17/01/2022
Drawing Scale:	Drawing Number:
1:100 @ A3	003-00-2 of 5

Drawn:  
JP (BArch)




North Elevation

1:100

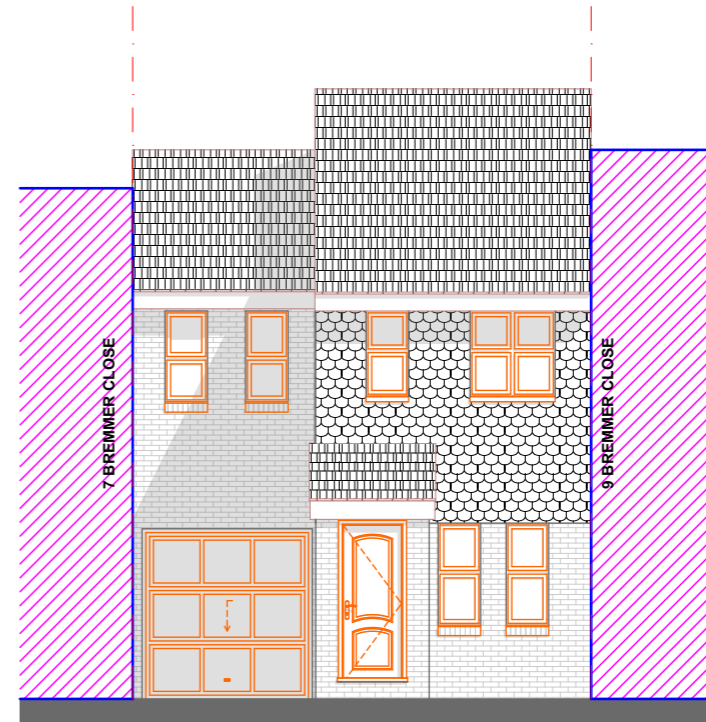


East Elevation

1:100

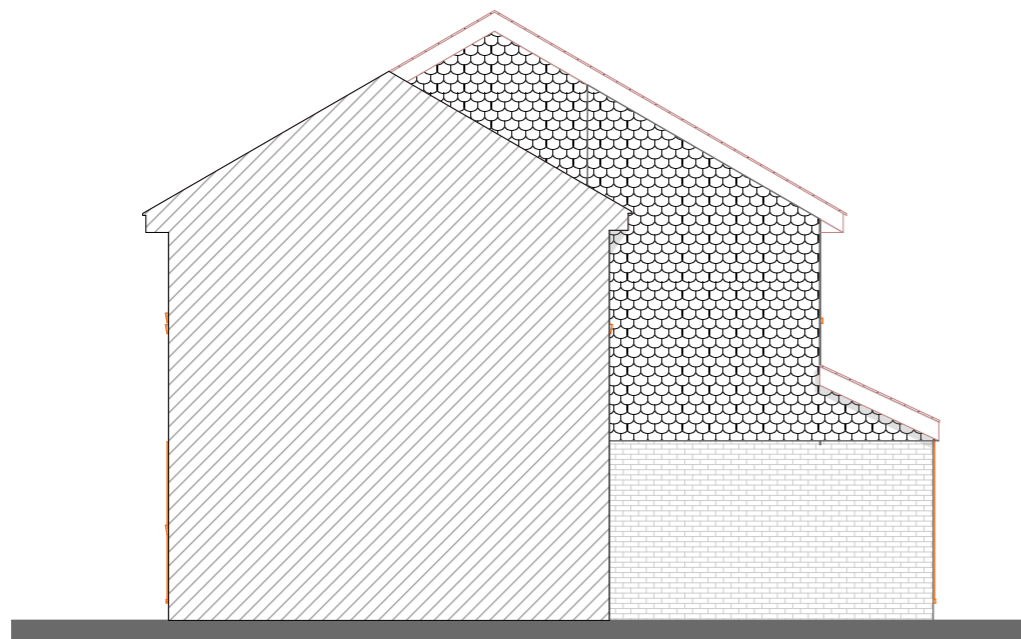

South Elevation

1:100

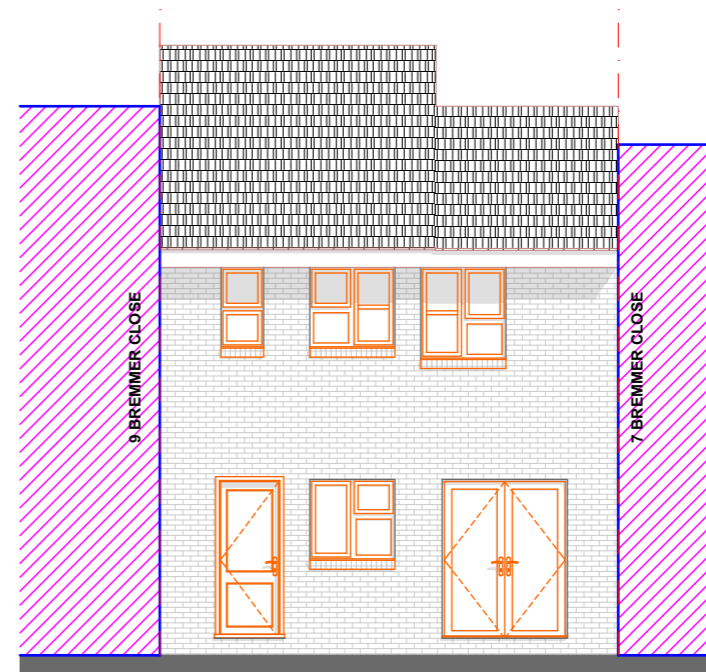

West Elevation

1:100



T: +44 (0) 203 633 7183  
 E: james@hutchrenovation.com  
 W: www.hutchrenovation.com

Architectural Drawings are composed from Survey notes collected upon Architectural Measured Survey. All Drawings and Specifications must be followed and read in accordance with those issued by Contractors and Engineers. All Completed Drawings and Proposals are completed by Qualified Designers following approved H&S Guidelines where applicable. This drawing should be correlated alongside all other hazard/risk drawings as well as the risks reported and documented in the H&S Plan for the construction phase. The following examples of significant hazard should be report immediately. This including those unlikely to be an apparent or competent designer or contractor. Those of a strange or peculiar nature. Those who are difficult to effectively manage in normal circumstances.

ALL DIMENSIONS ARE IN MM UNLESS STATED OTHER WISE. DRAWINGS ARE NOT TO BE SCALED

Proposed Garage Conversion

Site Address:  
 8 Bremmer Close  
 Swanley  
 Kent  
 BR8 8TG

Drawing Name: Proposed Elevations	
Drawing Issue:	
Lawful Development Certificate	
Client: CL/RB	Drawn: JP (BArch)
Drawn: Hutch Renovations	Date: 17/01/2022
Drawing Scale: 1:100 @ A3	Drawing Number: 003-00-3 of 5