

Note:  
Do not scale from this drawing. All dimensions to be checked on site.  
This drawing is protected under Copyright and cannot be reproduced or copied without permission.

Revisions

A	Revised for Comment	mm	21.1.2022

FOR PLANNING

AMPM DESIGN  
ARCHITECTURE | INTERIORS


Studio 1A  
Hop Market  
London  
SE23 1DY  
t: +44 (0) 7703 9832  
f: +44 (0) 77990 9831

Client  
Martin Safia  
Project  
20 Wilton Street  
London



Drawing  
Existing Rear Elevation & Section

Scale	1:50 @ A1	Date	January 2022
Project no.	Status	Dwg no.	Rev
3372	PL	E-002	A

Size: A1

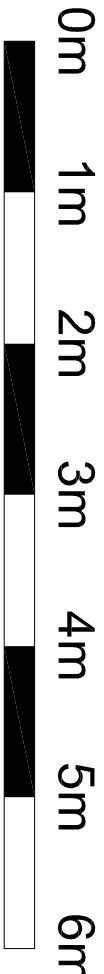

EXISTING REAR ELEVATION  
1:50 @ A2

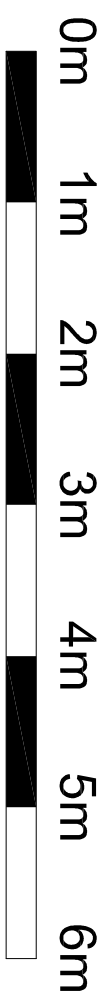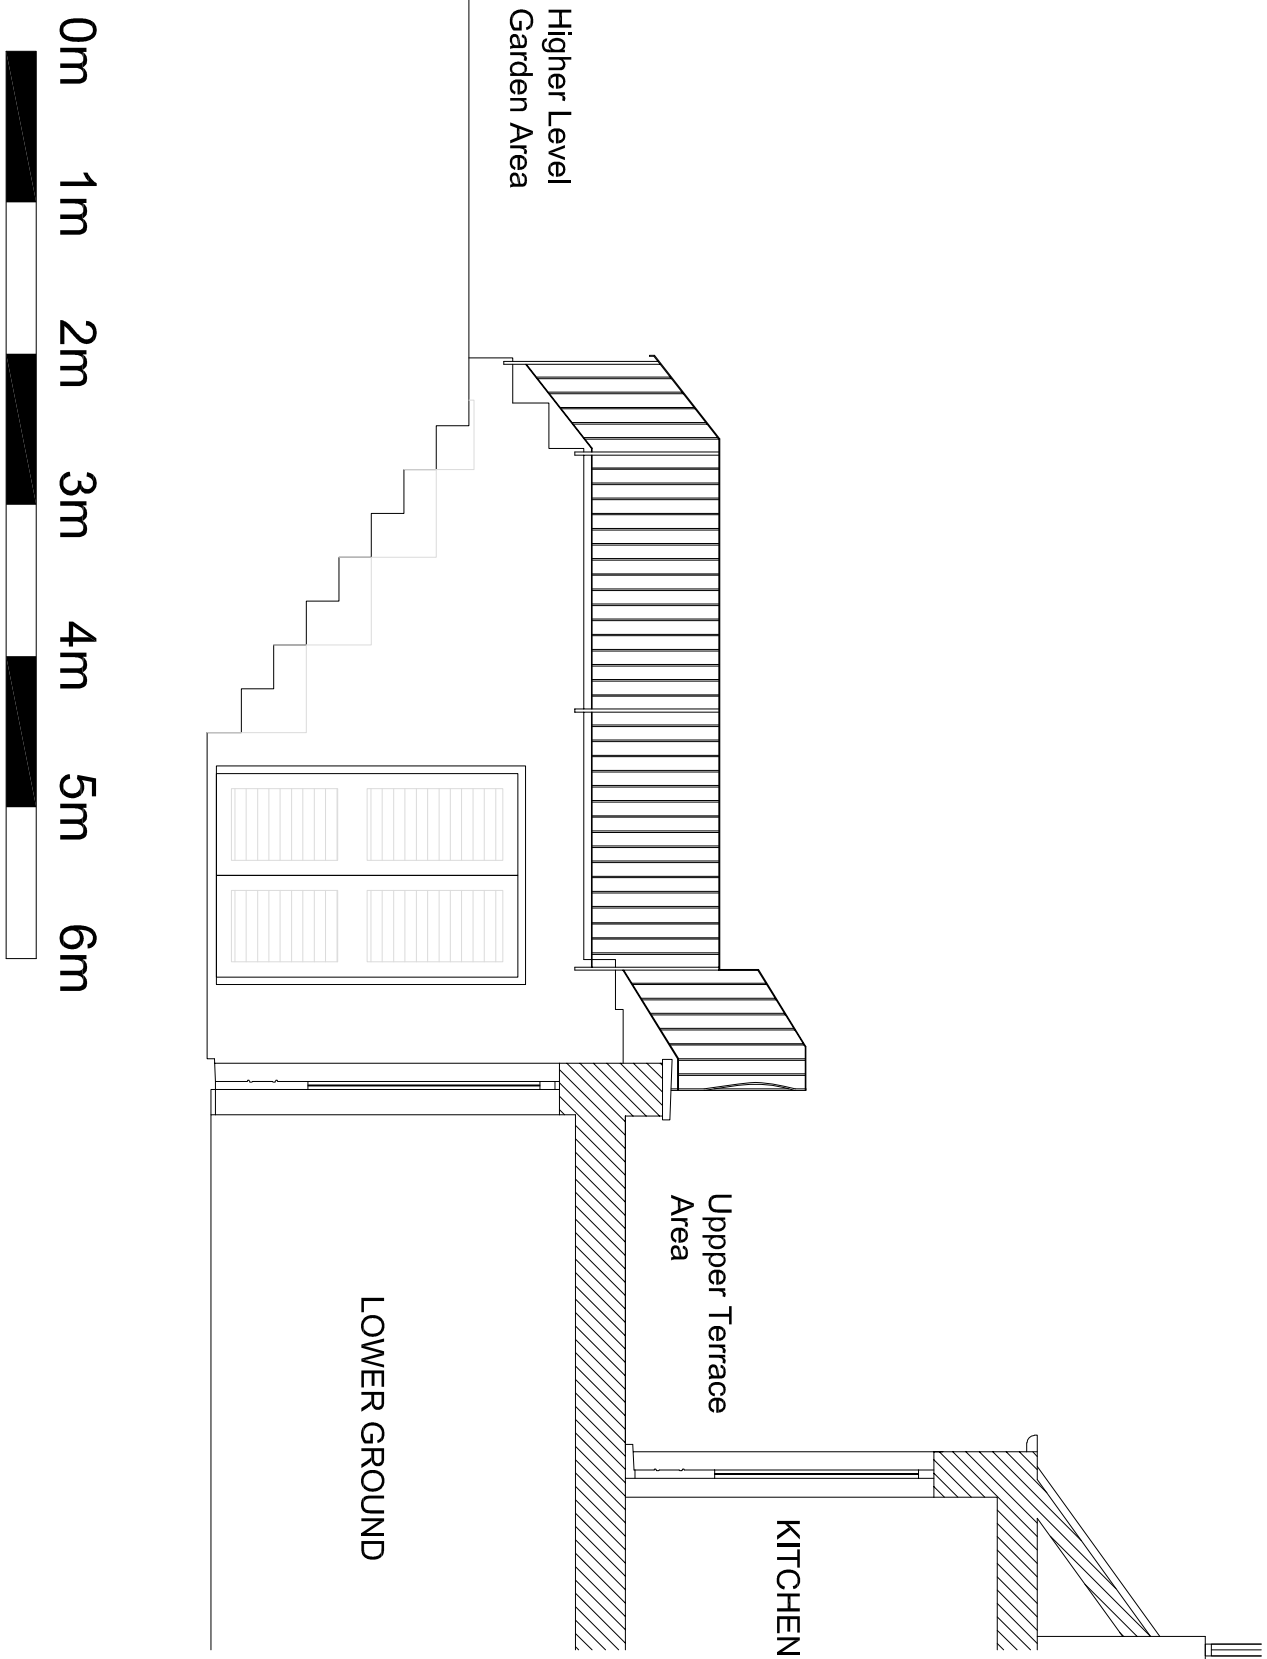

EXISTING SECTION A - A  
1:50 @ A2