



**Note(s)**

- All adaptations & proposed works subject to approval by Local Authority.
- Structural works to be in accordance with engineer's advice & specifications.
- Property to be redecorated throughout.

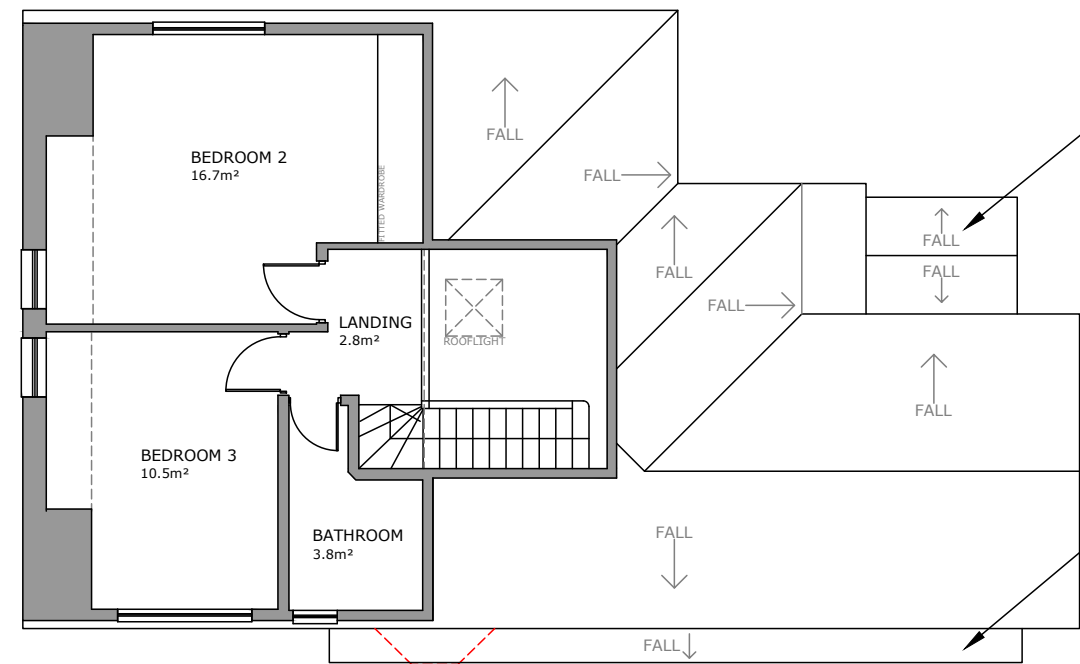

Rebuilt Therapy Room  
outbuilding position revised to  
be set away from boundary line

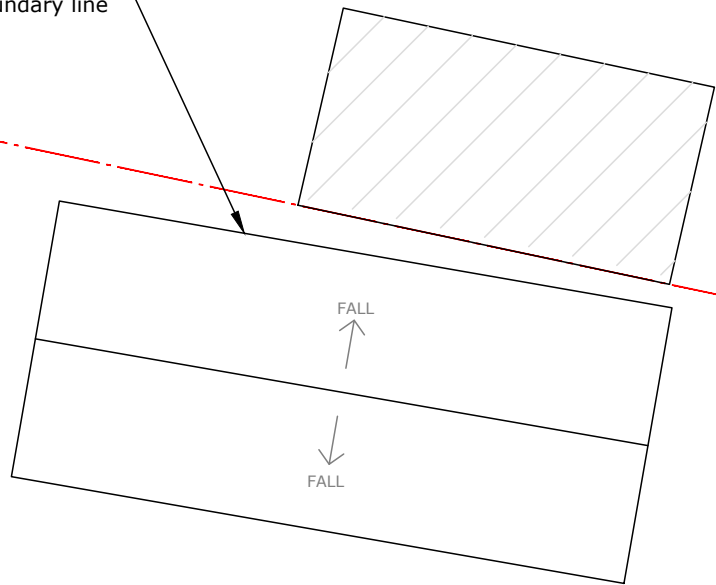

Tiled dual-pitch roof of gable  
fronted entrance canopy

Plain tiled lean-to roof over side extension  
- to protrude no further than existing side bay  
window & no further than front elevation wall

T 020 7378 5800  
E mail@william-martin.co.uk  
W www.william-martin.co.uk

WILLIAM MARTIN  
32 THREADNEEDLE ST  
LONDON  
EC2R 8AY

JOB TITLE 3 The Grange, Worcester Park,  
Surrey, KT4 7DJ

CLAIMANT A. F.

DWG TITLE Proposed First Floor Plan

SCALE 1:100@A3  
DATE NOV 2019  
CHECK JPN  
DRAWN JD  
DATE 12/11/2021  
REVISION Outbuilding Position

Rev.No. A  
REV. A

DWG NO. 11617.17  
© COPYRIGHT William Martin  
Property Consultants  
Limited - 7059387