



020 8118 0035
 office@happybuilding.co.uk
 12 Station Way
 Cheam
 Surrey
 SM3 8SW
 www.happybuilding.co.uk
 Happy Building London Ltd Reg No: 8073225

KEY


- SH - Sill Height
- WH - Window Height
- BH - Beam Height
- CH - Ceiling Height

- R - Stair Rise
- G - Stair Going

- R.W.P - Rain Water Pipe
- S.V.P - Soil Vent Pipe

- MH - Manhole Cover


- AR - Area
- PE - Perimeter

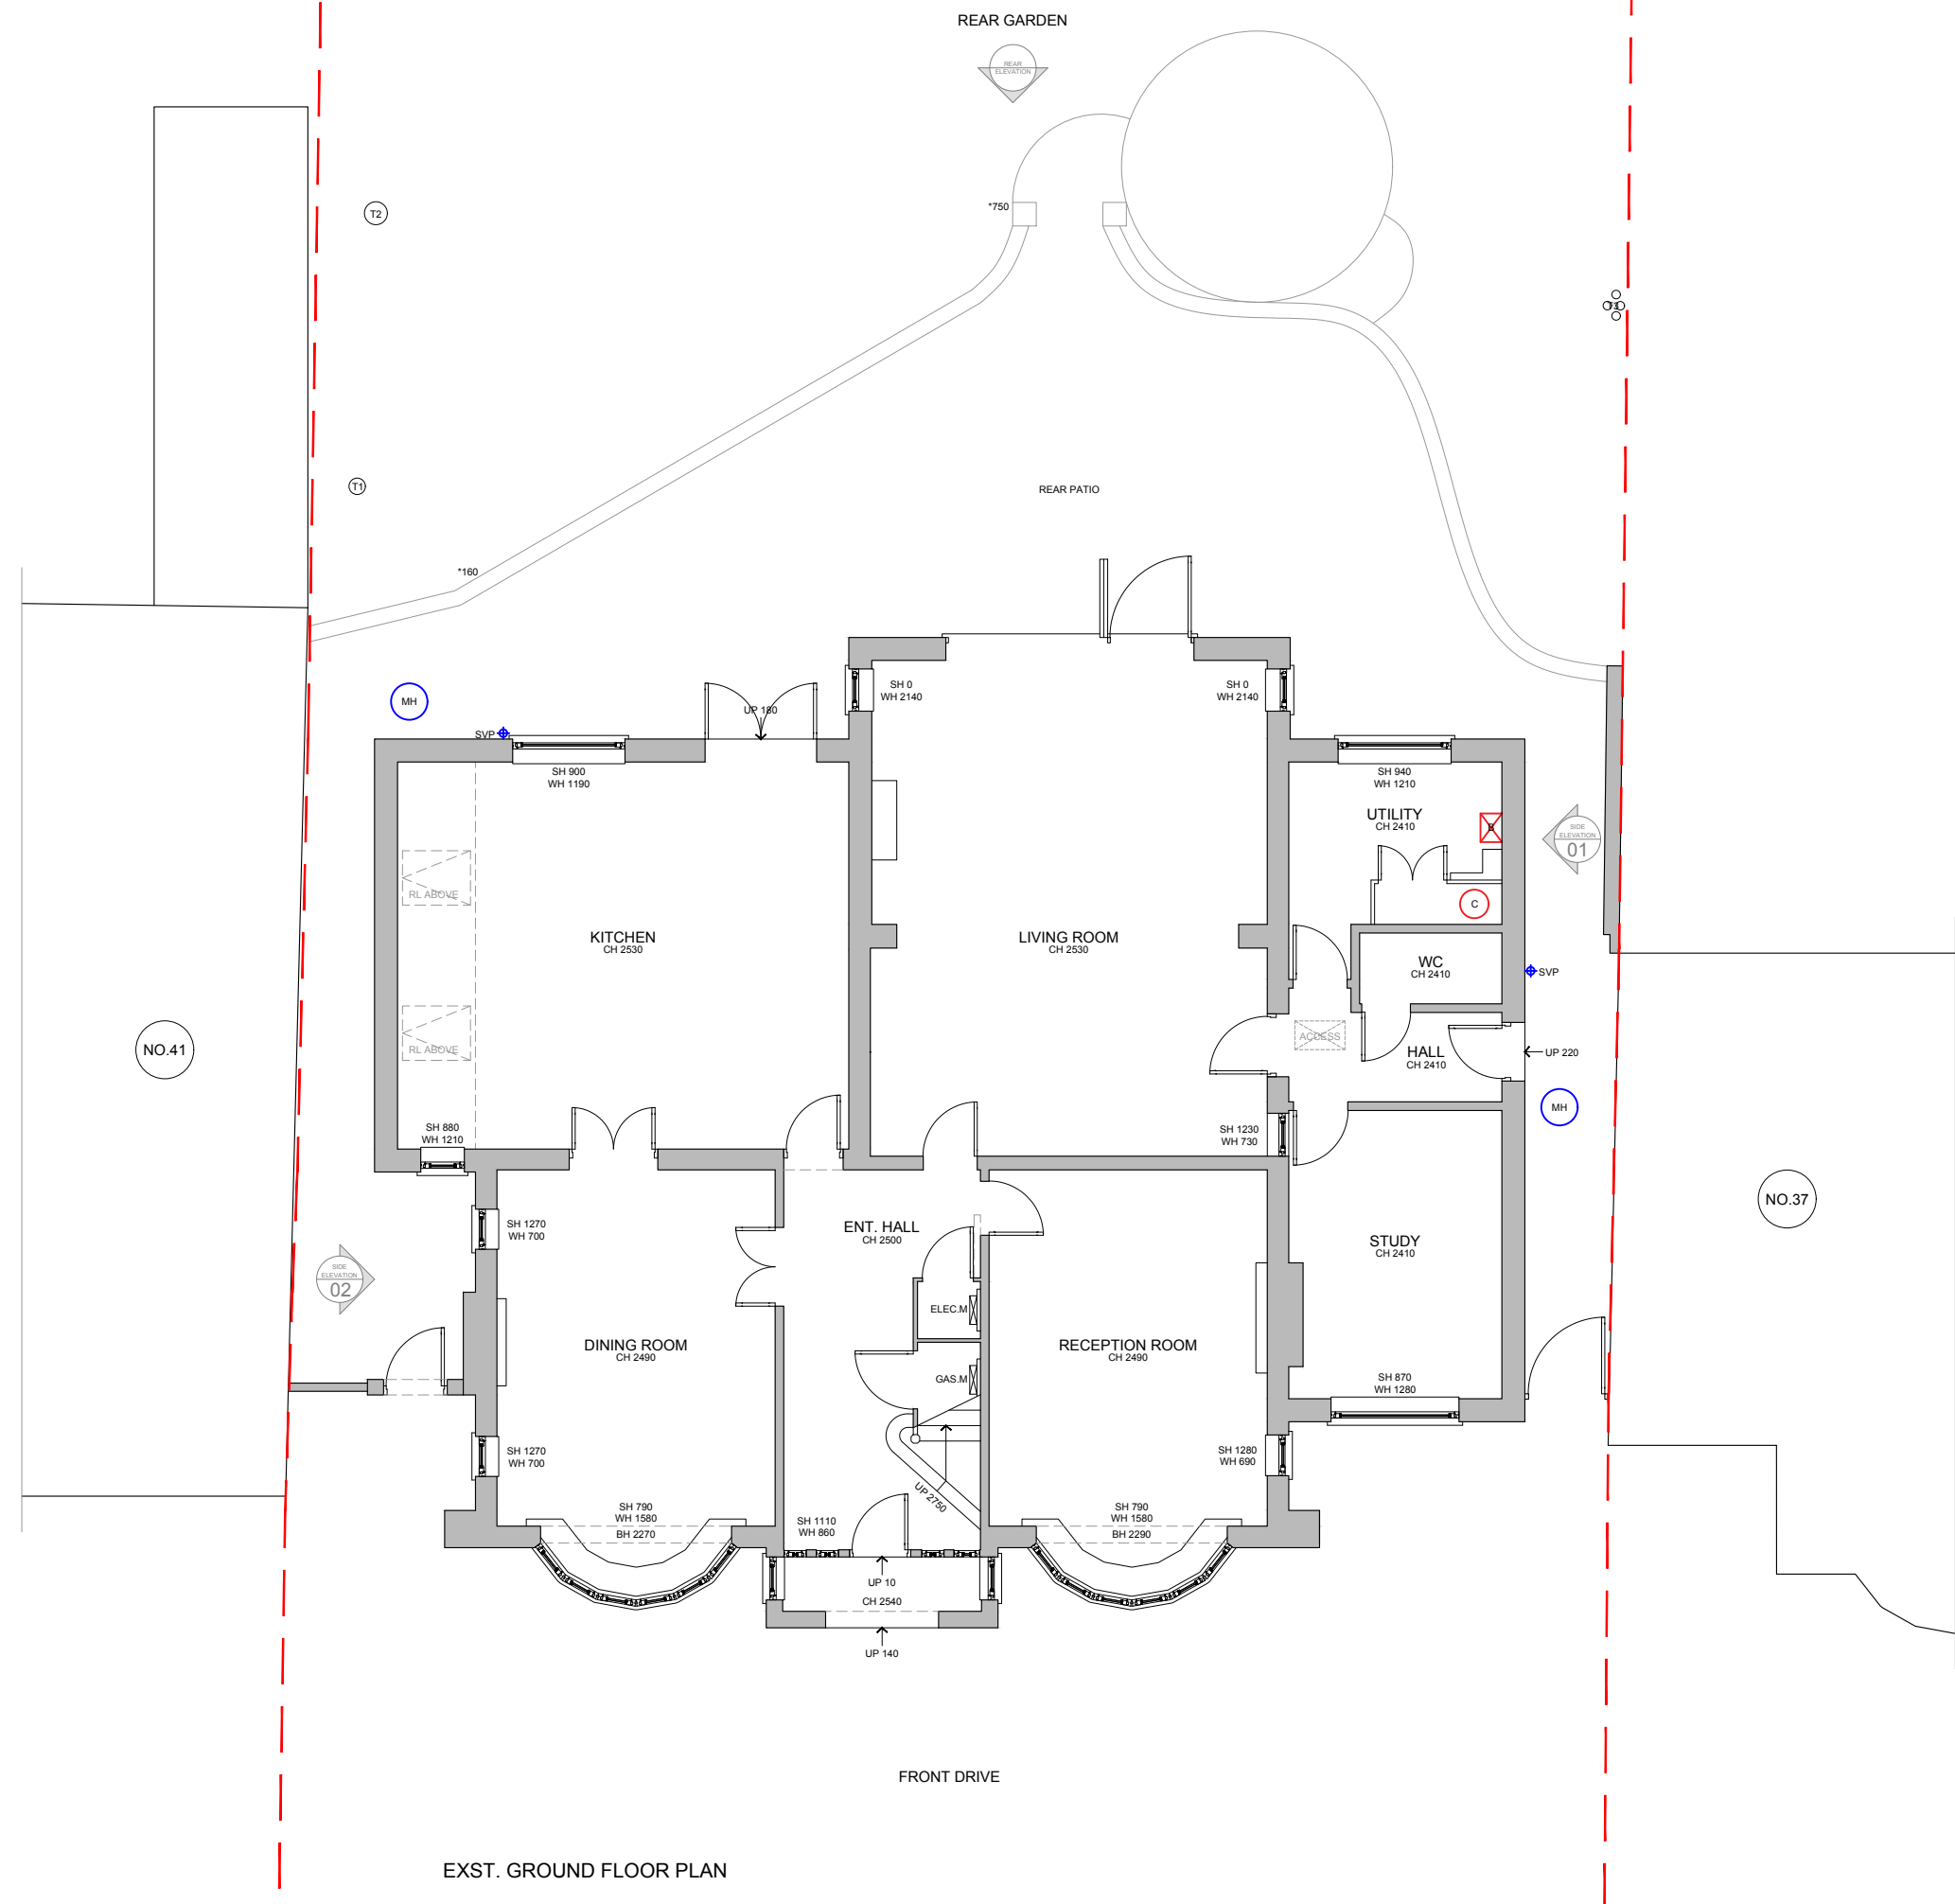

EXST. GROUND FLOOR PLAN

Rev	Date	Description	By

Project no.: HB211023
Project:
Client: DAMIAN & KELLY XUEREB
Address: 39 THE GREEN
 EPSOM
 KT17 3JU
Title: EXISTING GROUND
 FLOOR PLAN
Drawn by: CR
Date: DEC 2021 **Scale:** 1:100
Drawing No: 0010

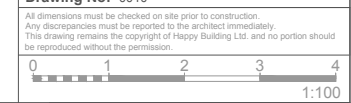

STAGE: MEASURED SURVEY



020 8118 0035
 office@happybuilding.co.uk
 12 Station Way
 Cheam
 Surrey
 SM3 8SW
 www.happybuilding.co.uk
 Happy Building London Ltd Reg No: 8073225

KEY

- SH - Sill Height
- WH - Window Height
- BH - Beam Height
- CH - Ceiling Height

- R - Stair Rise
- G - Stair Going

- R.W.P - Rain Water Pipe
- S.V.P - Soil Vent Pipe

- MH - Manhole Cover

- AR - Area
- PE - Perimeter



NO.41

NO.37

EXST. FIRST FLOOR PLAN

Rev	Date	Description	By
Project no.: HB211023			
Project:			
Client: DAMIAN & KELLY XUEREB			
Address: 39 THE GREEN EPSOM KT17 3JU			
Title: EXISTING FIRST FLOOR PLAN			
Drawn by: CR			
Date: DEC 2021		Scale: 1:100	
Drawing No.: 0011			

All dimensions must be checked on site prior to construction.
 Any discrepancies must be reported to the architect immediately.
 This drawing remains the copyright of Happy Building Ltd. and no portion should be reproduced without the permission.



STAGE: MEASURED SURVEY



020 8118 0035
 office@happybuilding.co.uk
 12 Station Way
 Cheam
 Surrey
 SM3 8SW
 www.happybuilding.co.uk
 Happy Building London Ltd Reg No: 8073225

KEY

- SH - Sill Height
- WH - Window Height
- BH - Beam Height
- CH - Ceiling Height

- R - Stair Rise
- G - Stair Going

- R.W.P - Rain Water Pipe
- S.V.P - Soil Vent Pipe

- MH - Manhole Cover

- AR - Area
- PE - Perimeter



Rev	Date	Description	By
--	--	--	--

Project no.: HB211023

Project:

Client: DAMIAN & KELLY XUEREB

Address: 39 THE GREEN
EPSOM
KT17 3JU

Title: EXISTING ROOF PLAN


Drawn by: CR

Date: DEC 2021 **Scale:** 1:100

Drawing No: 0012

All dimensions must be checked on site prior to construction.
 Any discrepancies must be reported to the architect immediately.
 This drawing remains the copyright of Happy Building Ltd. and no portion should be reproduced without the permission.

1:100

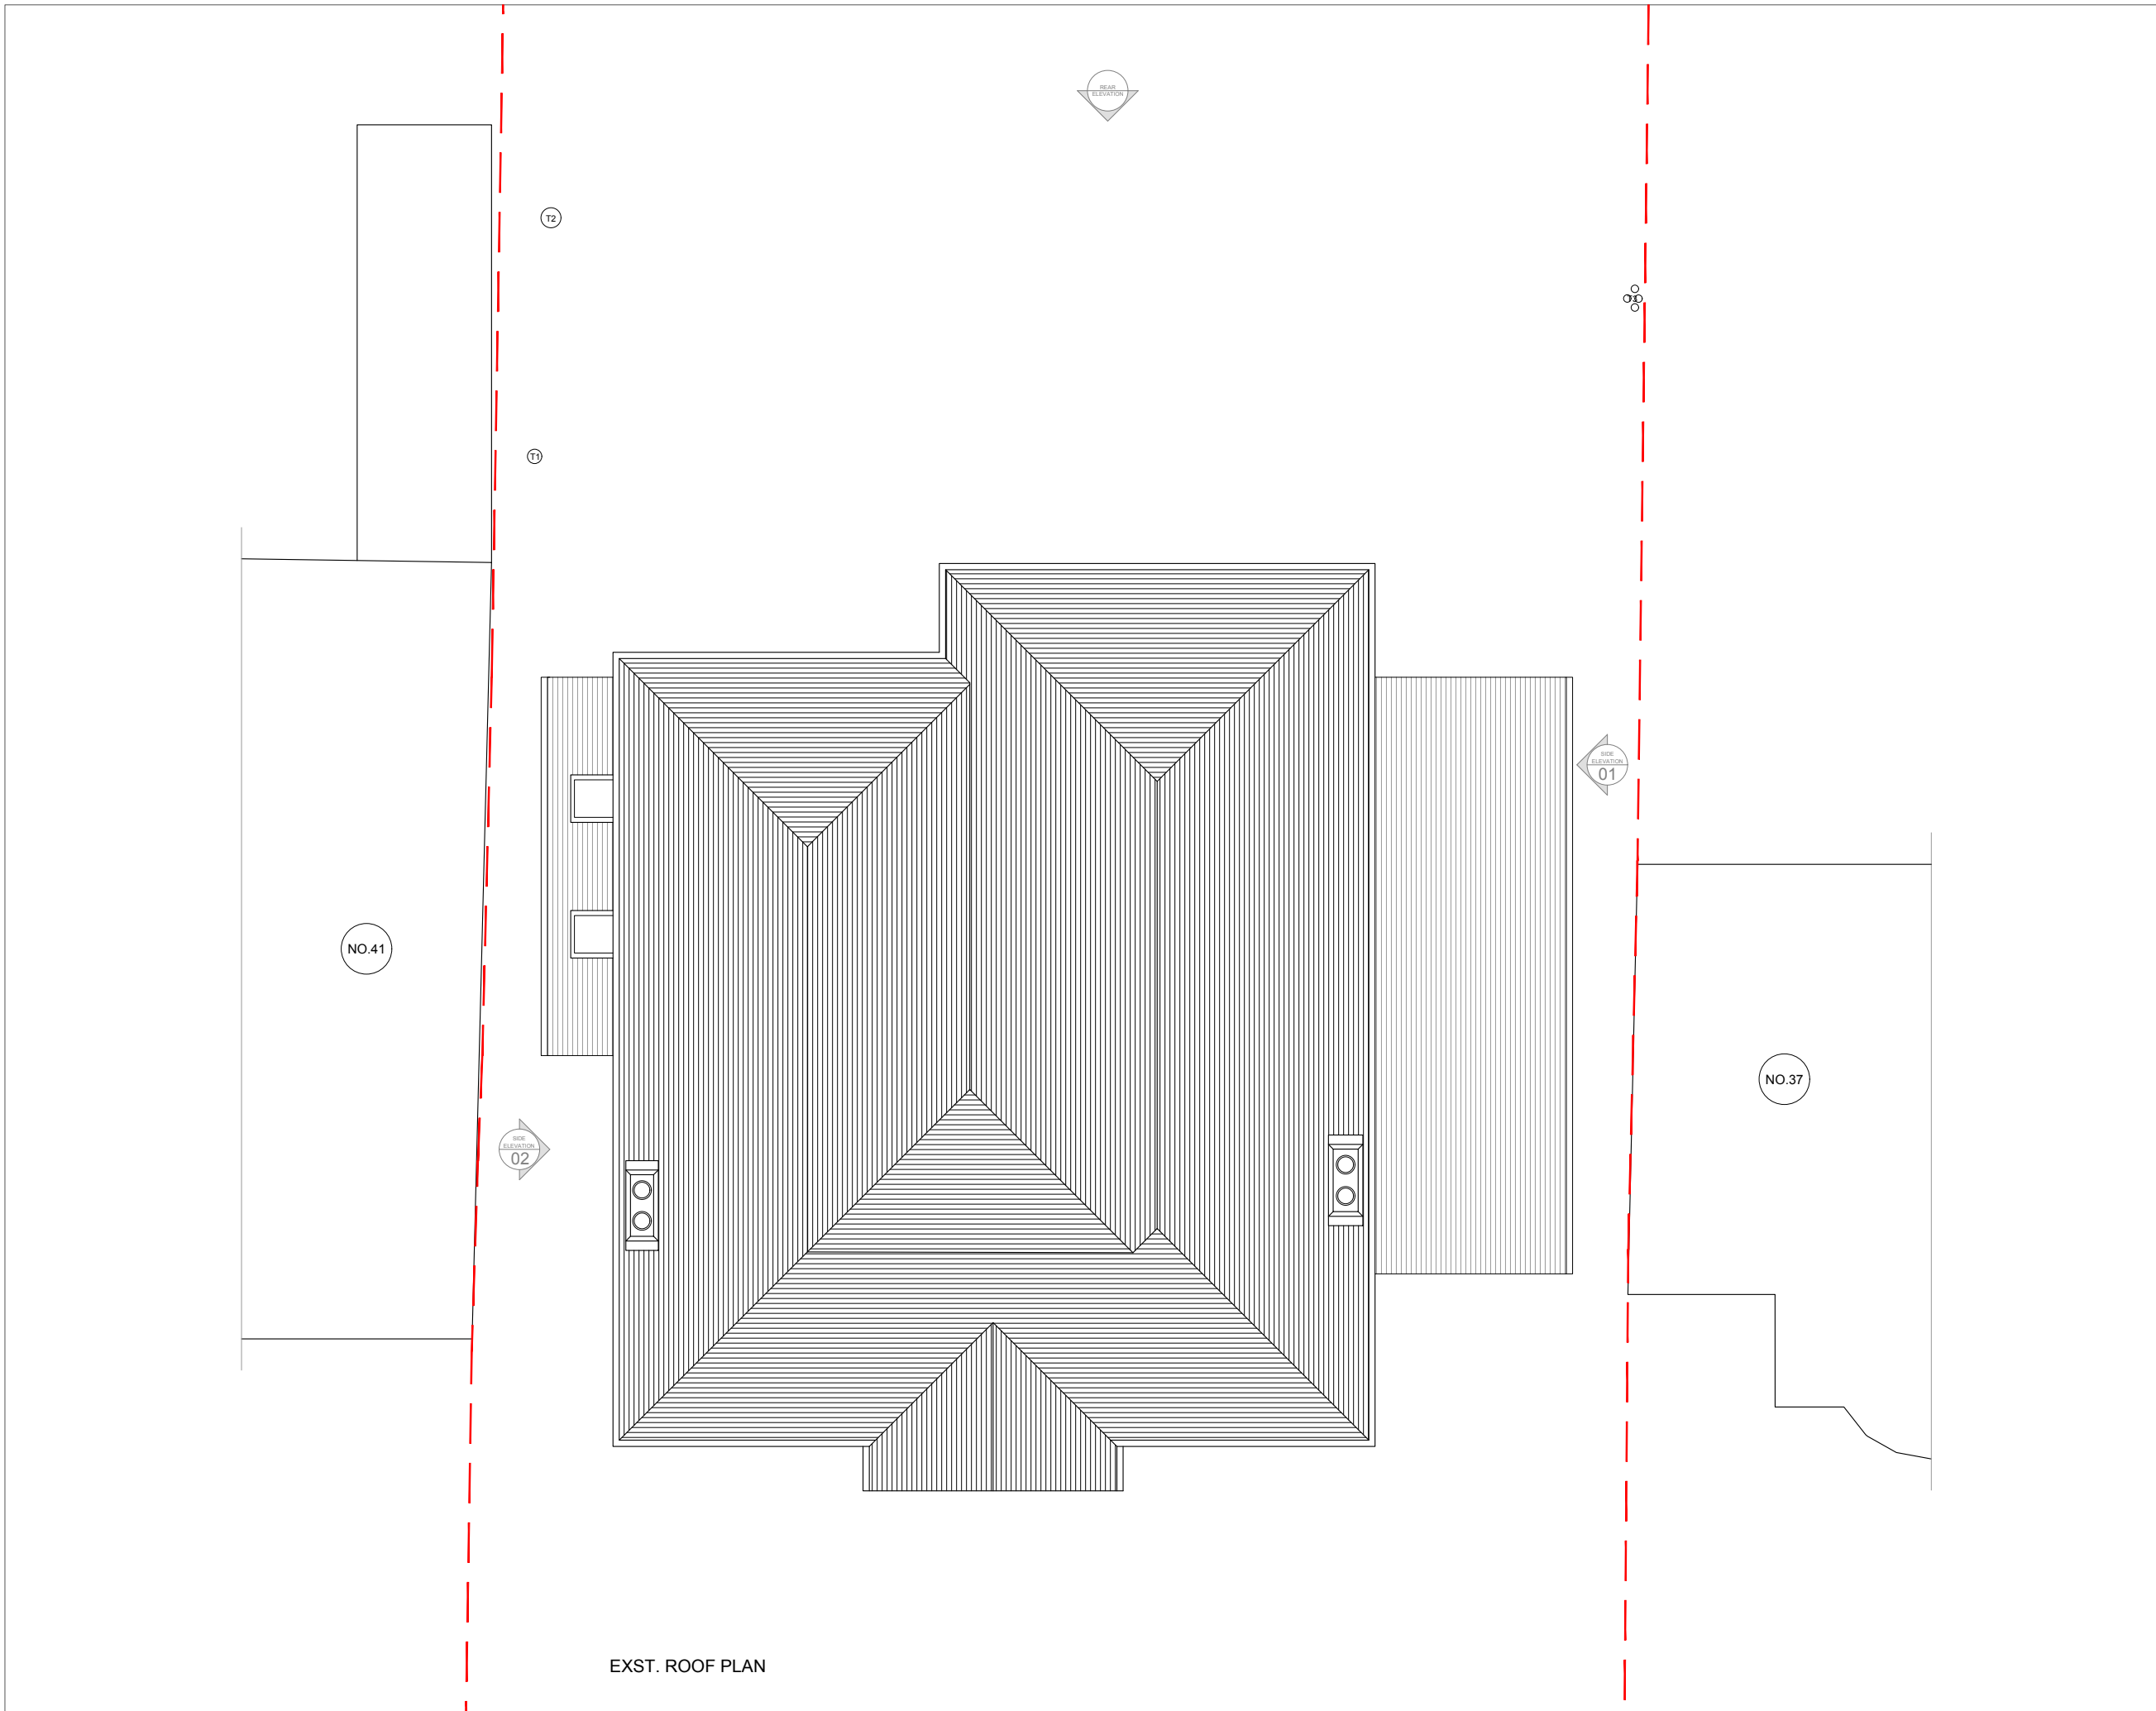



020 8118 0035
office@happybuilding.co.uk

12 Station Way
Cheam
Surrey
SM3 8SW

www.happybuilding.co.uk
Happy Building London Ltd Reg No: 8073225

KEY

- SH - Sill Height
- WH - Window Height
- BH - Beam Height
- CH - Ceiling Height

- R - Stair Rise
- G - Stair Going

- R.W.P - Rain Water Pipe
- S.V.P - Soil Vent Pipe

- MH - Manhole Cover

- AR - Area
- PE - Perimeter



Rev	Date	Description	By

Project no.: HB211023

Project:

Client: DAMIAN & KELLY XUEREB

Address: 39 THE GREEN
EPSOM
KT17 3JU

Title: EXISTING REAR ELEVATION

Drawn by: CR

Date: DEC 2021 **Scale:** 1:100

Drawing No: 0020

All dimensions must be checked on site prior to construction.
Any discrepancies must be reported to the architect immediately.
This drawing remains the copyright of Happy Building Ltd. and no portion should be reproduced without the permission.





020 8118 0035
office@happybuilding.co.uk

12 Station Way
Cheam
Surrey
SM3 8SW

www.happybuilding.co.uk
Happy Building London Ltd Reg No: 8073225

KEY

- SH - Sill Height
- WH - Window Height
- BH - Beam Height
- CH - Ceiling Height

- R - Stair Rise
- G - Stair Going

- R.W.P - Rain Water Pipe
- S.V.P - Soil Vent Pipe

- MH - Manhole Cover

- AR - Area
- PE - Perimeter



EXST. SIDE ELEVATION 01



EXST. SIDE ELEVATION 02

Rev	Date	Description	By

Project no.: HB211023

Project:

Client: DAMIAN & KELLY XUEREB

Address: 39 THE GREEN
EPSOM
KT17 3JU

Title: EXISTING SIDE ELEVATIONS

Drawn by: CR

Date: DEC 2021 Scale: 1:100

Drawing No: 0021

All dimensions must be checked on site prior to construction.
Any discrepancies must be reported to the architect immediately.
This drawing remains the copyright of Happy Building Ltd. and no portion should be reproduced without the permission.

