


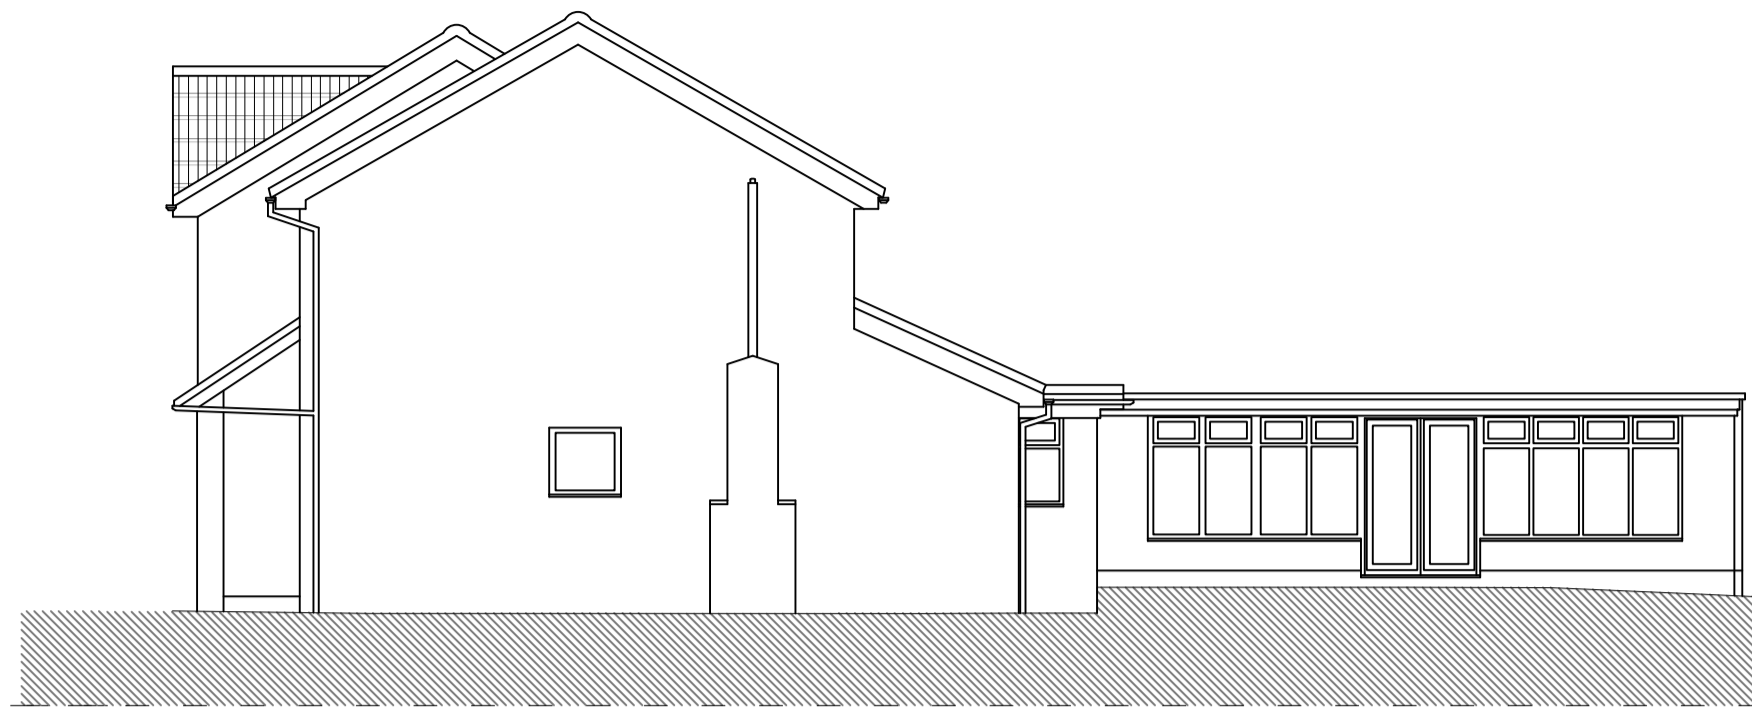


Datum: 78.00m.

04 North East Elevation: Existing
Scale: 1:100



Datum: 78.00m.

05 North West Elevation: Existing
Scale: 1:100

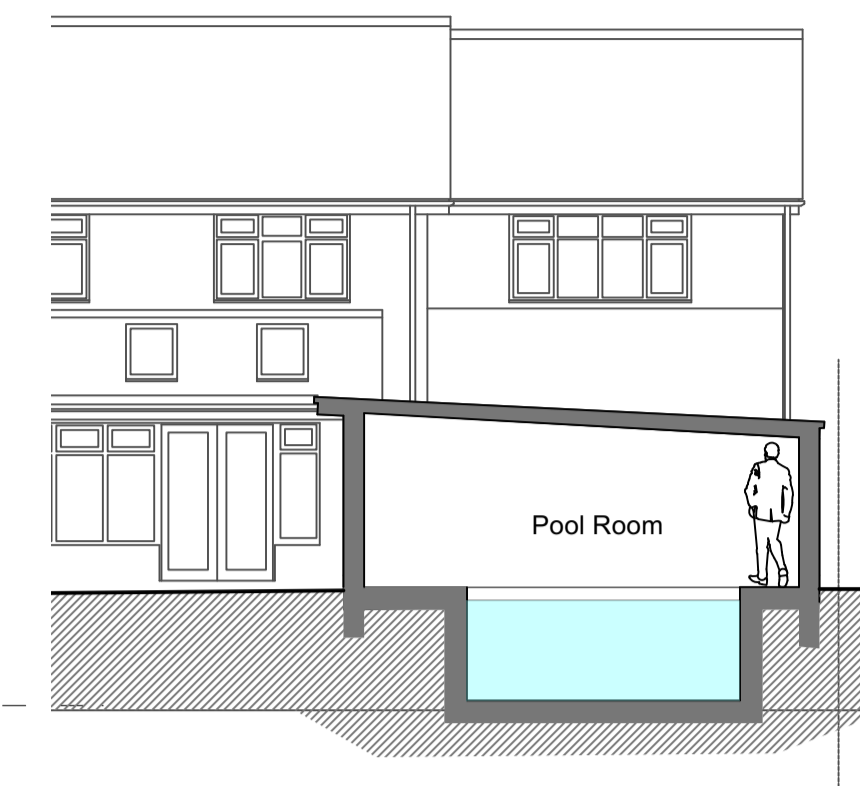


08 Section AA: Existing
Scale: 1:100




Datum: 78.00m.

06 South West Elevation: Existing
Scale: 1:100

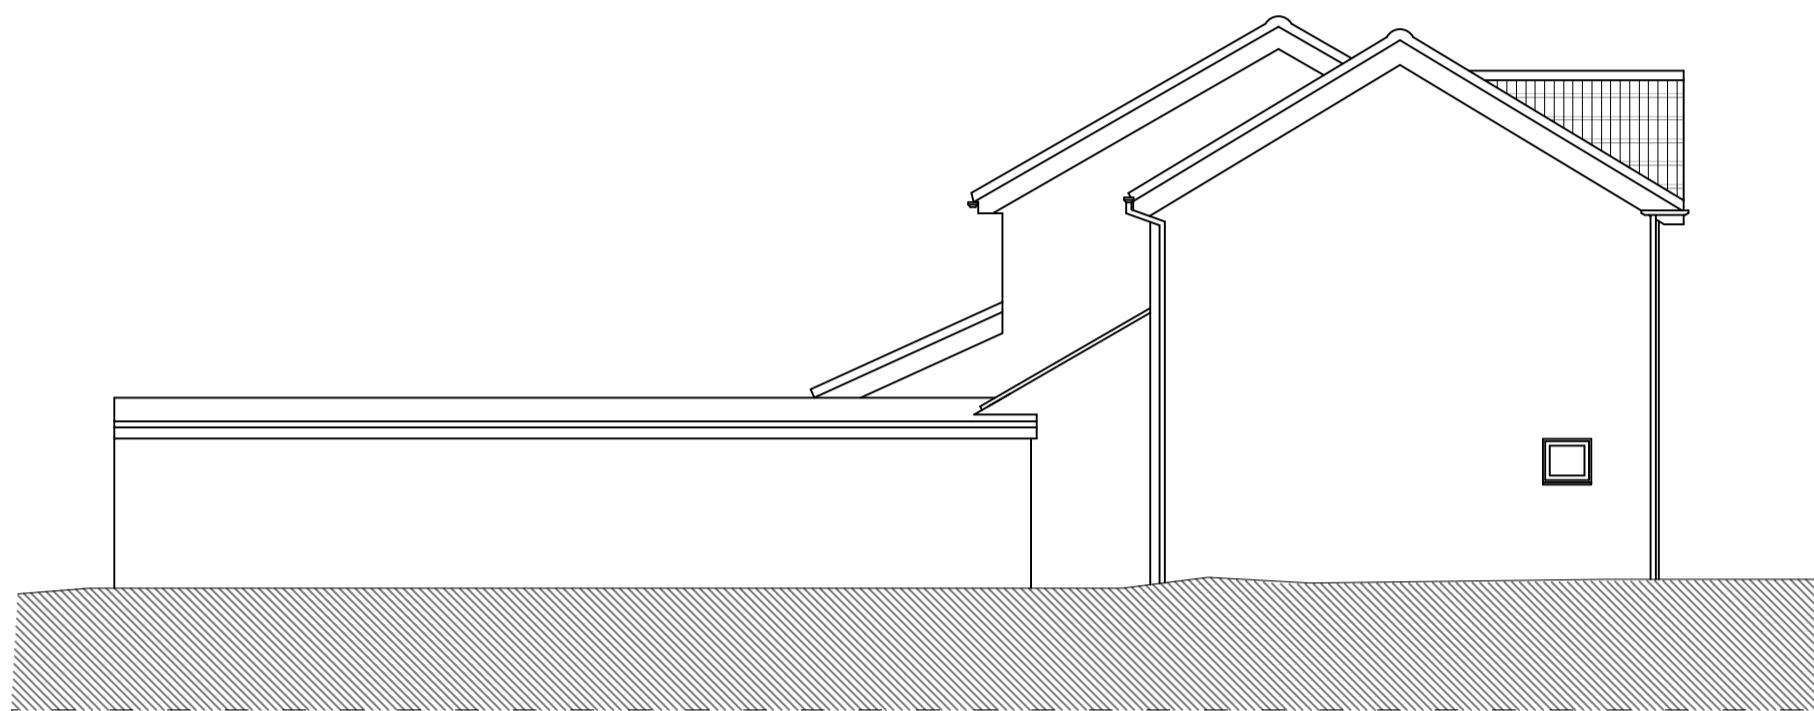


Datum: 78.00m.

07 South East Elevation: Existing
Scale: 1:100

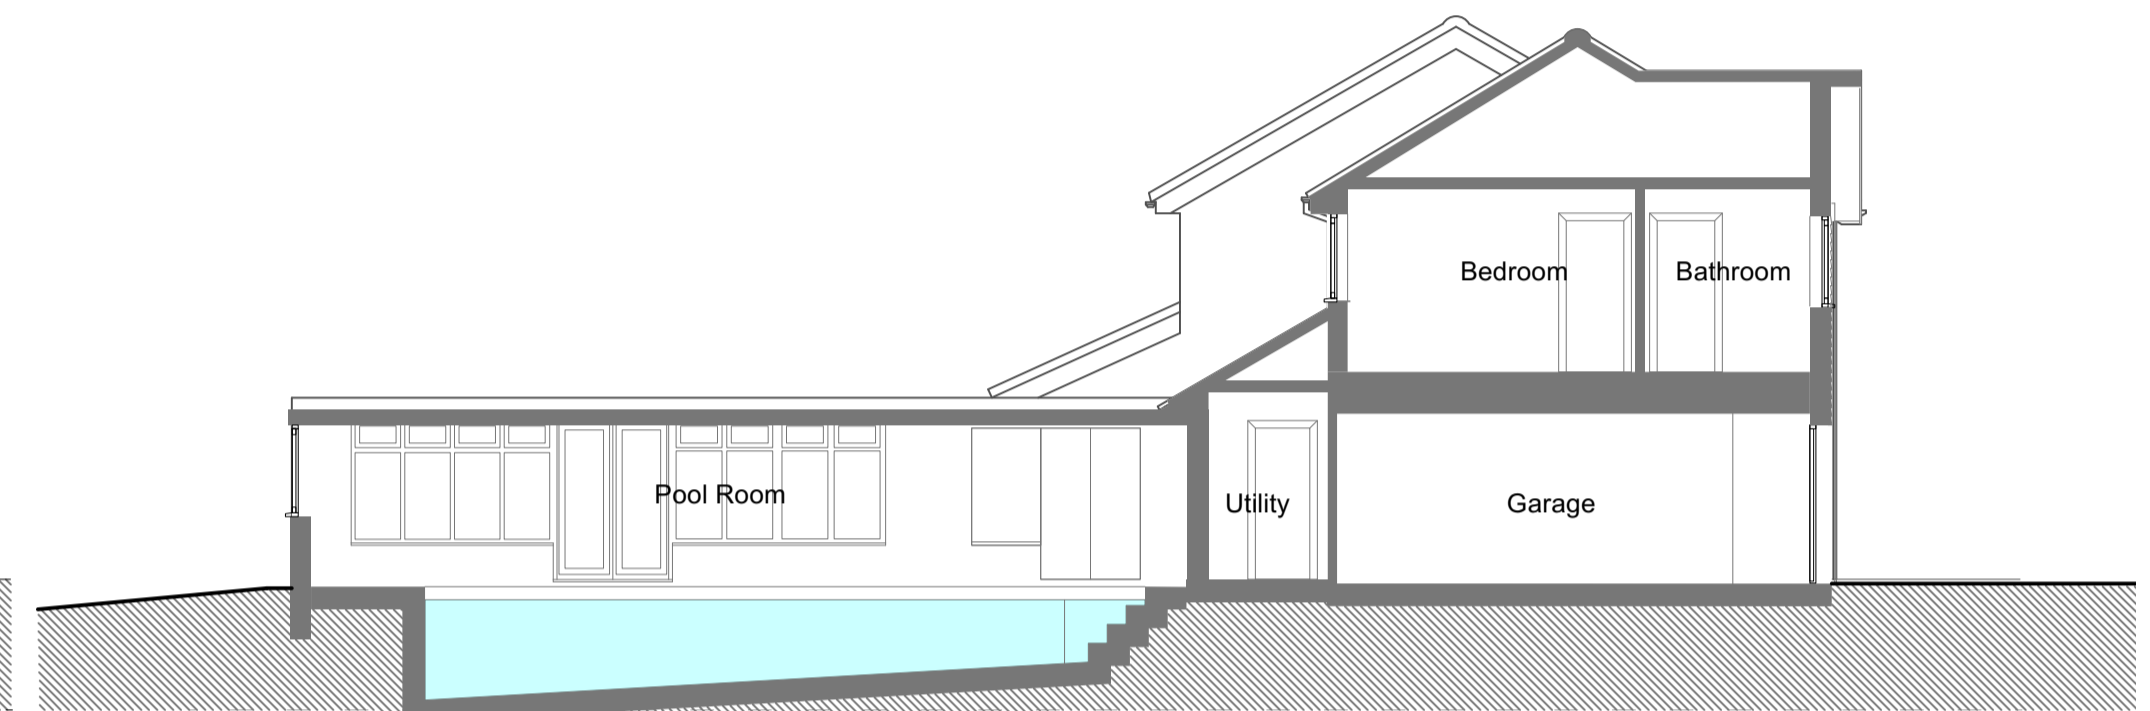


Datum: 78.00m.


09 Section BB: Existing
Scale: 1:100

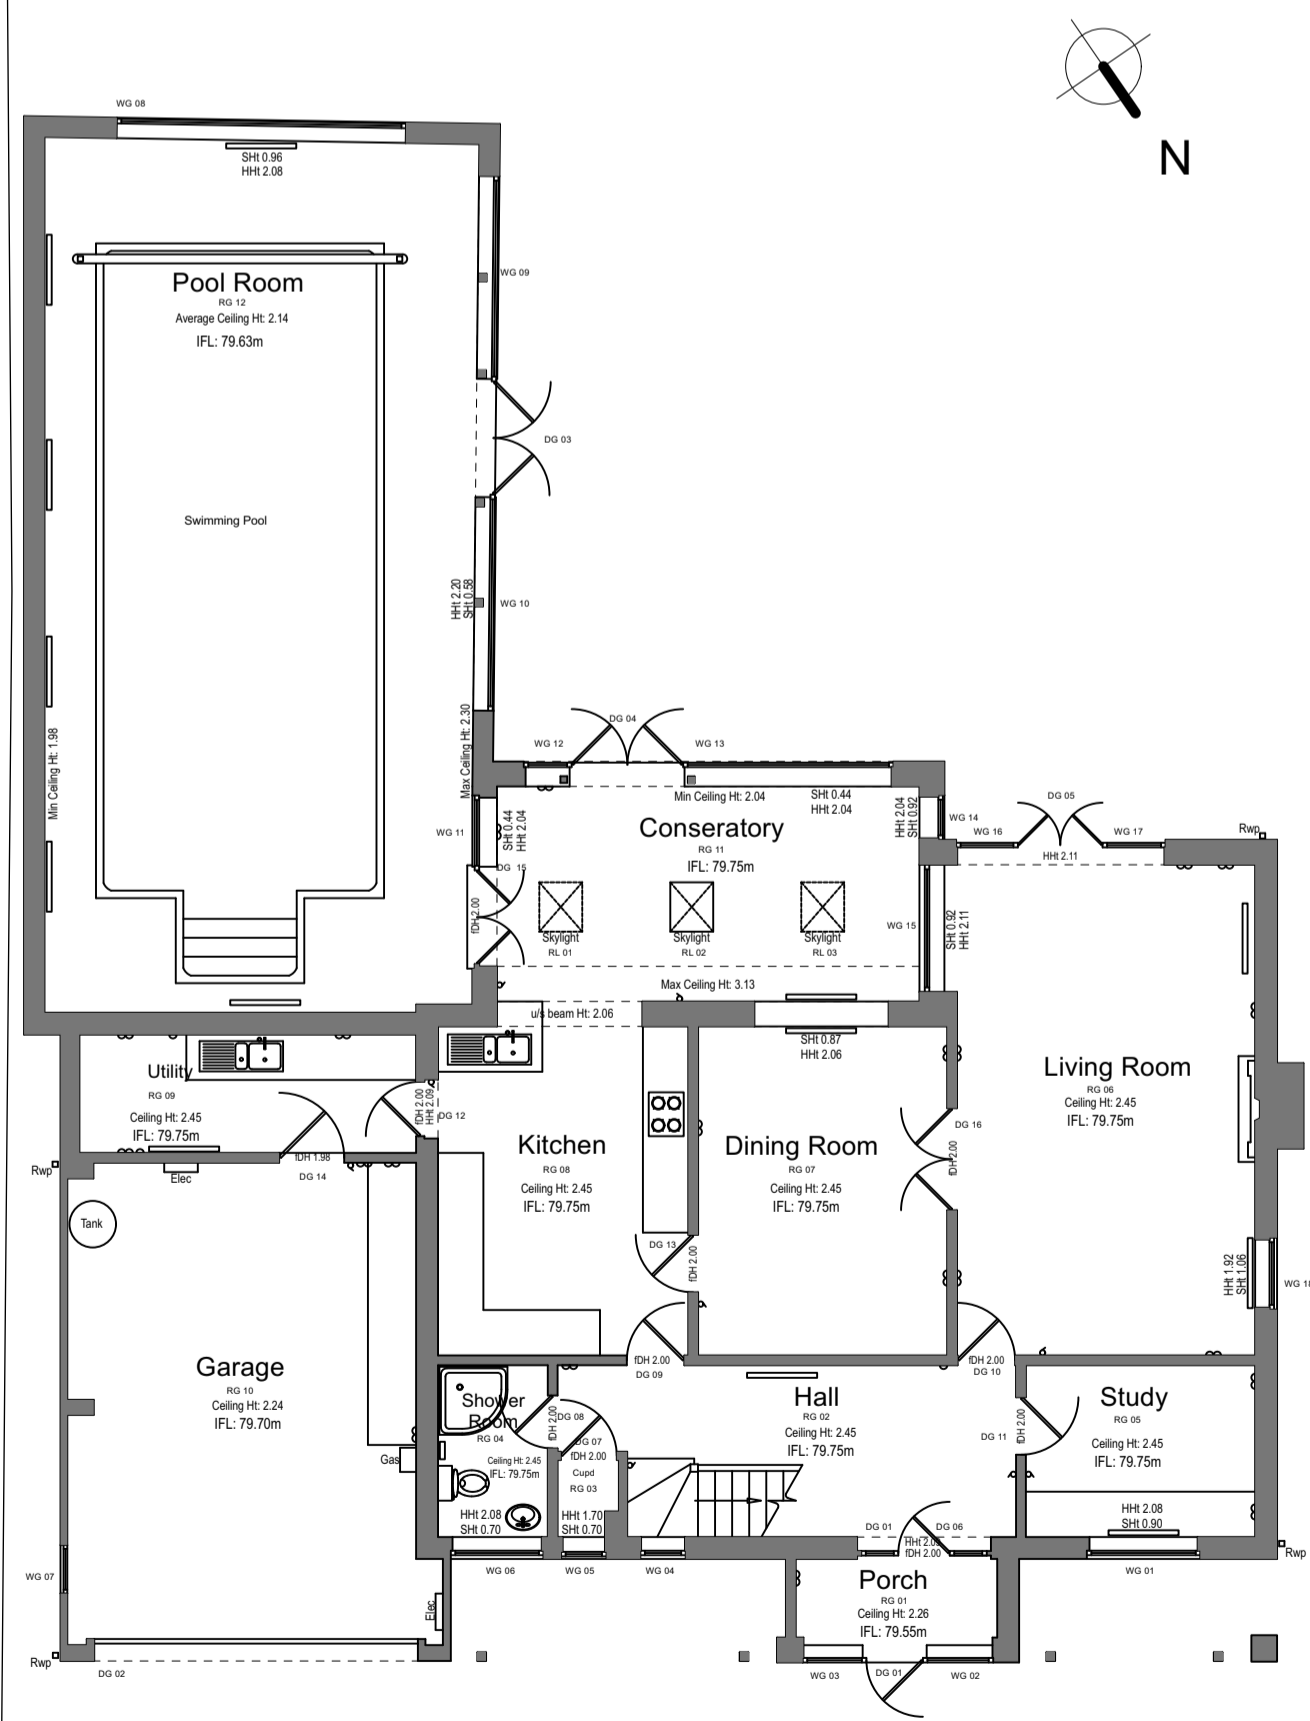



01 Ground Floor Plan - Existing
Scale: 1:100

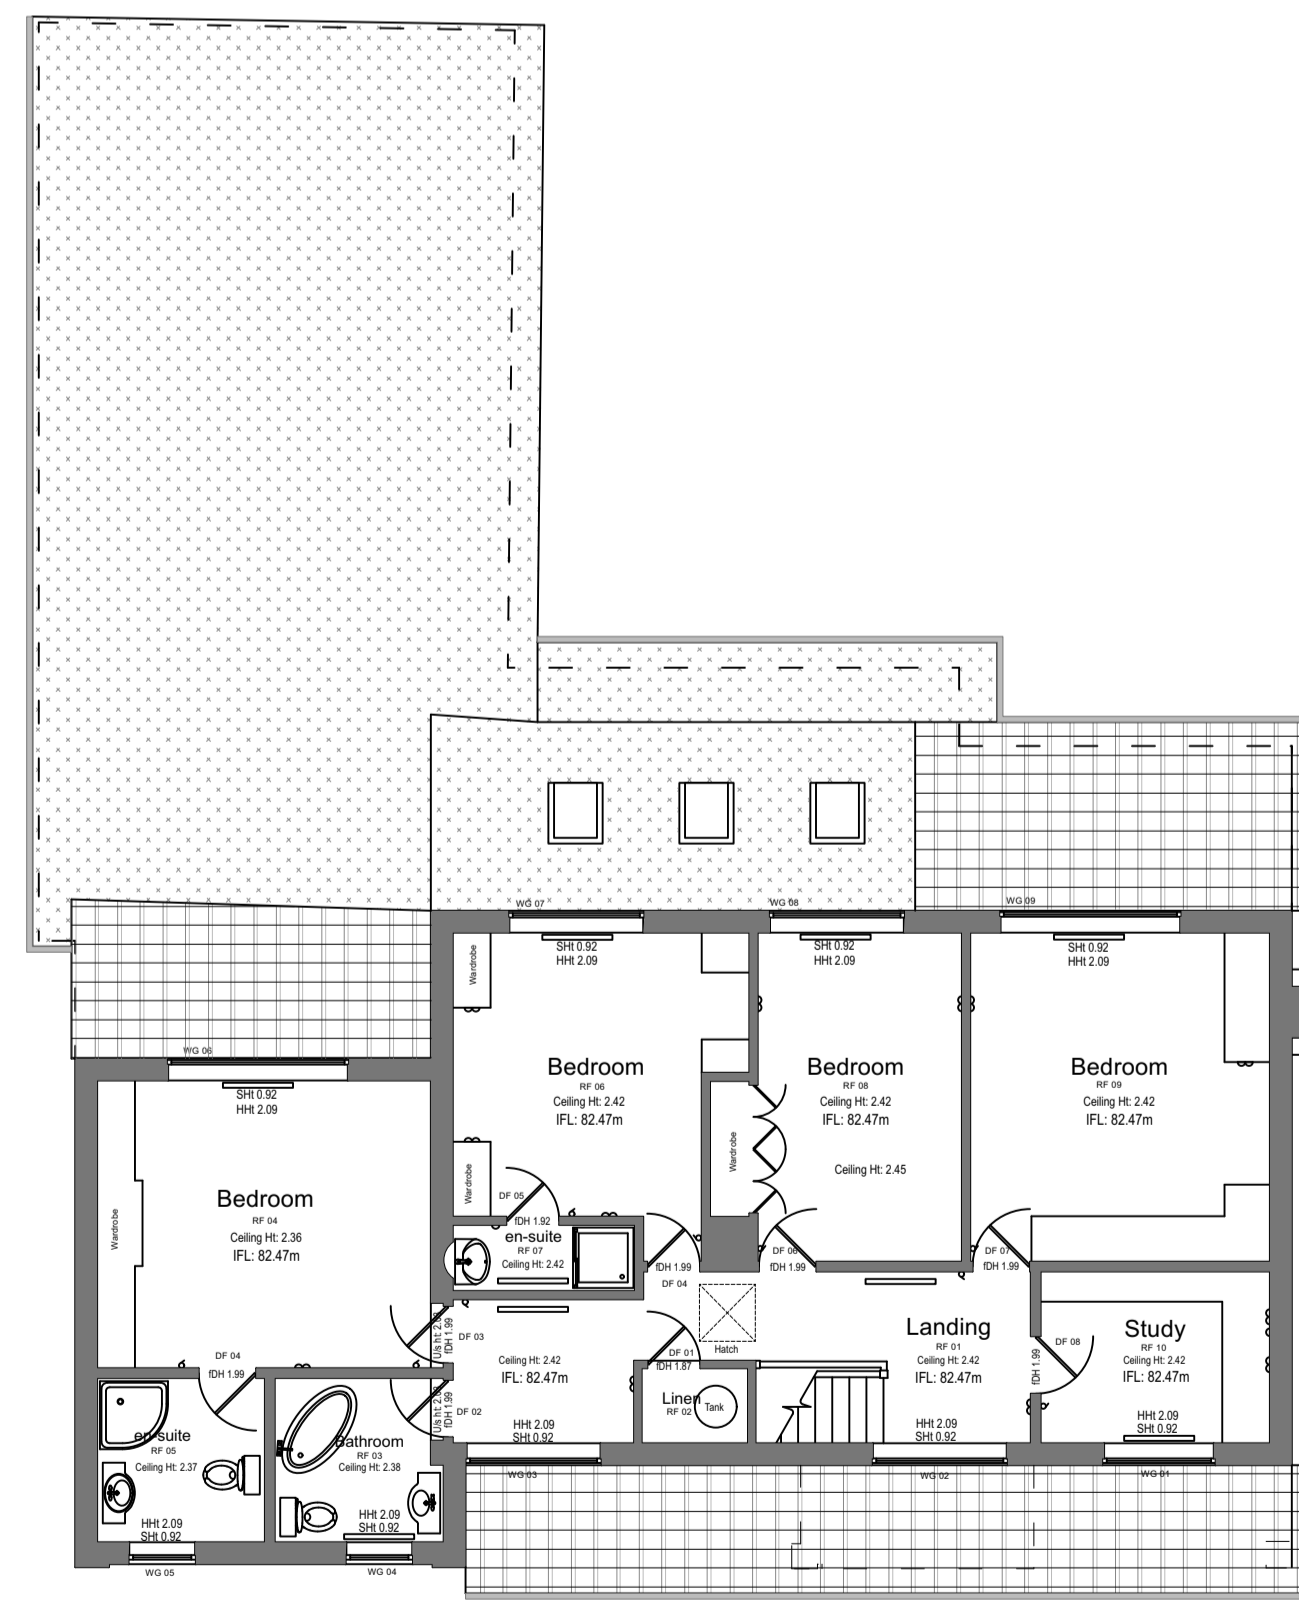

02 First Floor Plan - Existing
Scale: 1:100

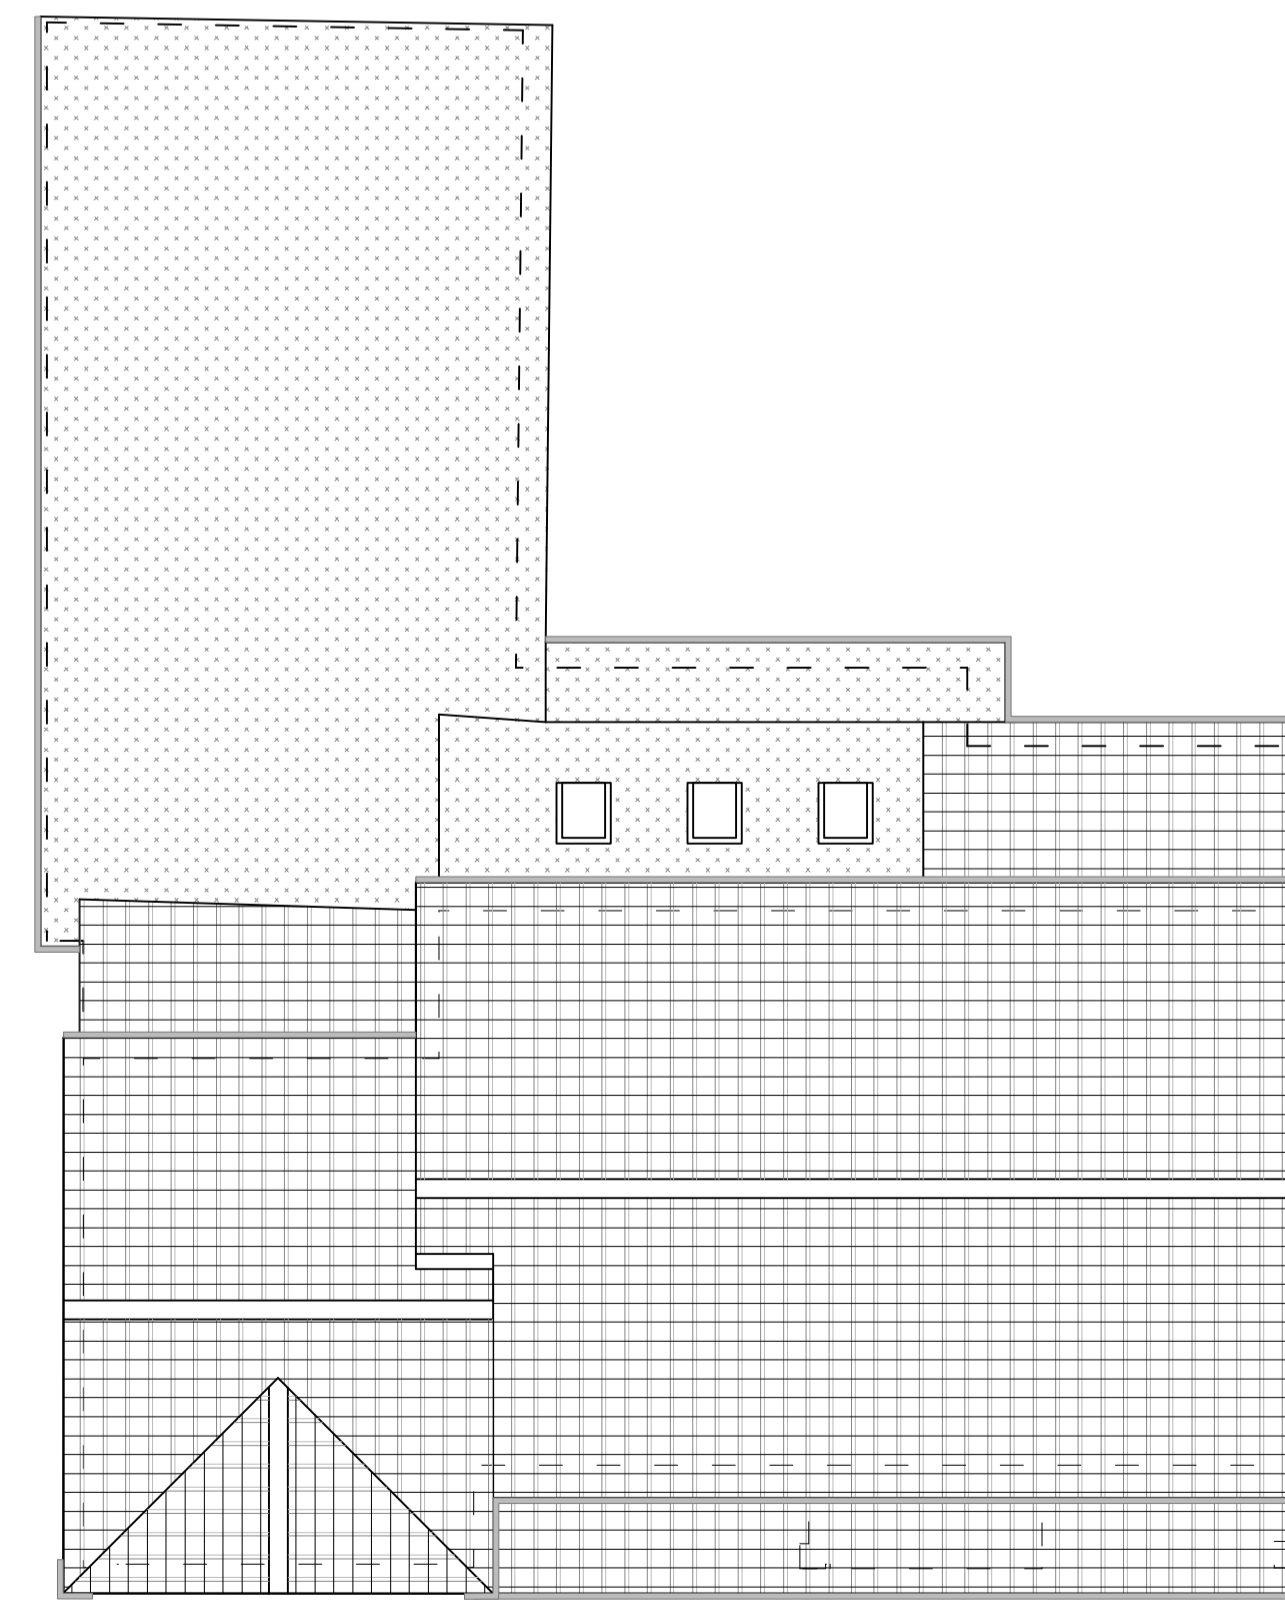

03 Roof Plan - Existing
Scale: 1:100

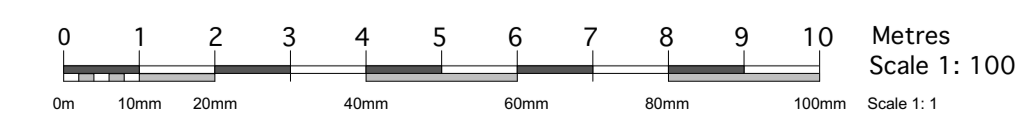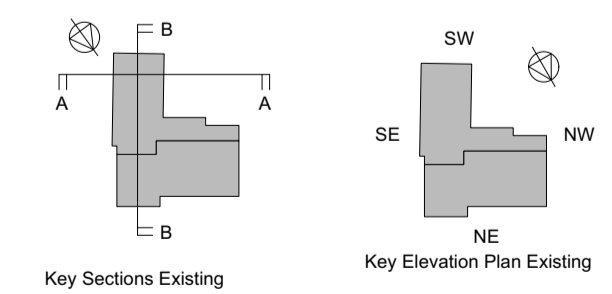

Project : 114a Reigate Road, Epsom Surrey, KT17 3BX
 Dwg Title : Plans, Elevations & Sections : Existing
 Dwg No : 3072 / P-004
 Scale : 1:50 @ A1
 Date : November 2021

Plot Date: 7th January 2022. Do not scale. Contractors must verify all dimensions on site before commencing any work. The drawing must not be disclosed without any authority. The copyright of this drawing is reserved.