




02 Existing Third Floor.
1 : 100

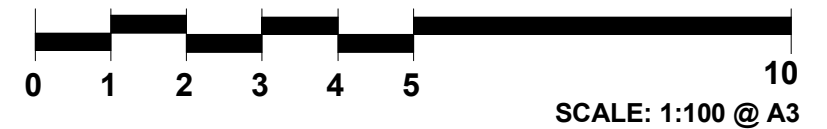


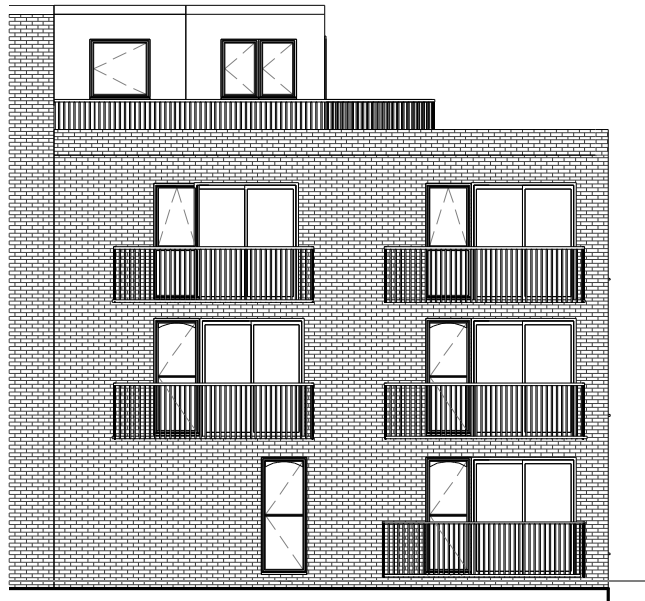


Existing Front Elevation.
1 : 150

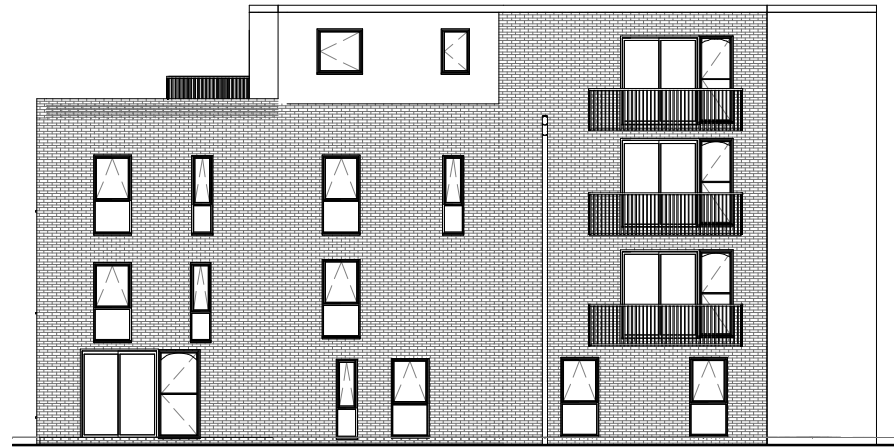

Existing Rear Elevation.
1 : 200

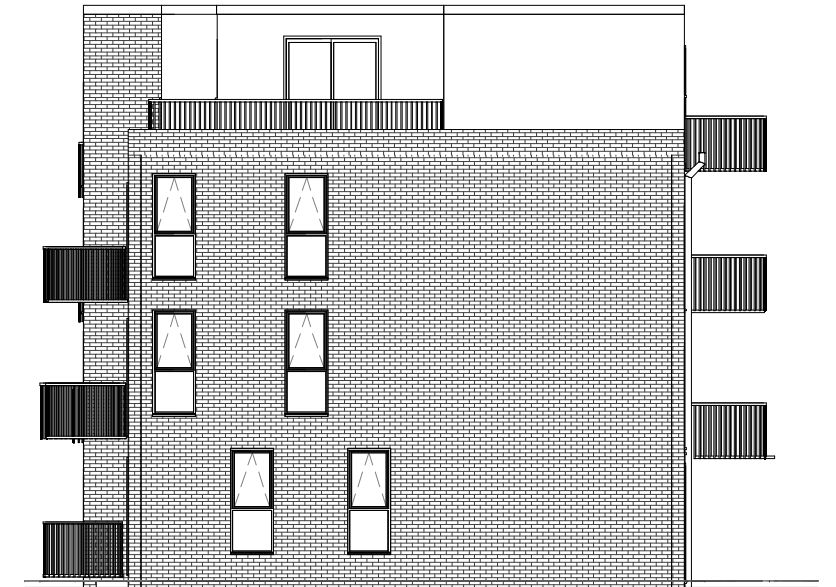


Existing Side Elevation.
1 : 150

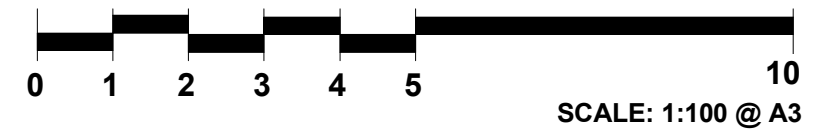


CANOPY
Planning Services

Tel: 020 3632 2690 Email: info@canopyplanning.co.uk
Mob: 07956311277 Web: www.canopyplanning.co.uk

 FLAT 19, 144 EAST
STREET EPSOM KT17
1EY

| | | |
|----------------------------|----------|--------------------|
| EXISTING ELEVATIONS | | |
| PLANNING USE ONLY | | |
| Date | Jan 2022 | 2201/04 |
| Drawn by | D P | |
| Checked by | Checker | Scale As indicated |

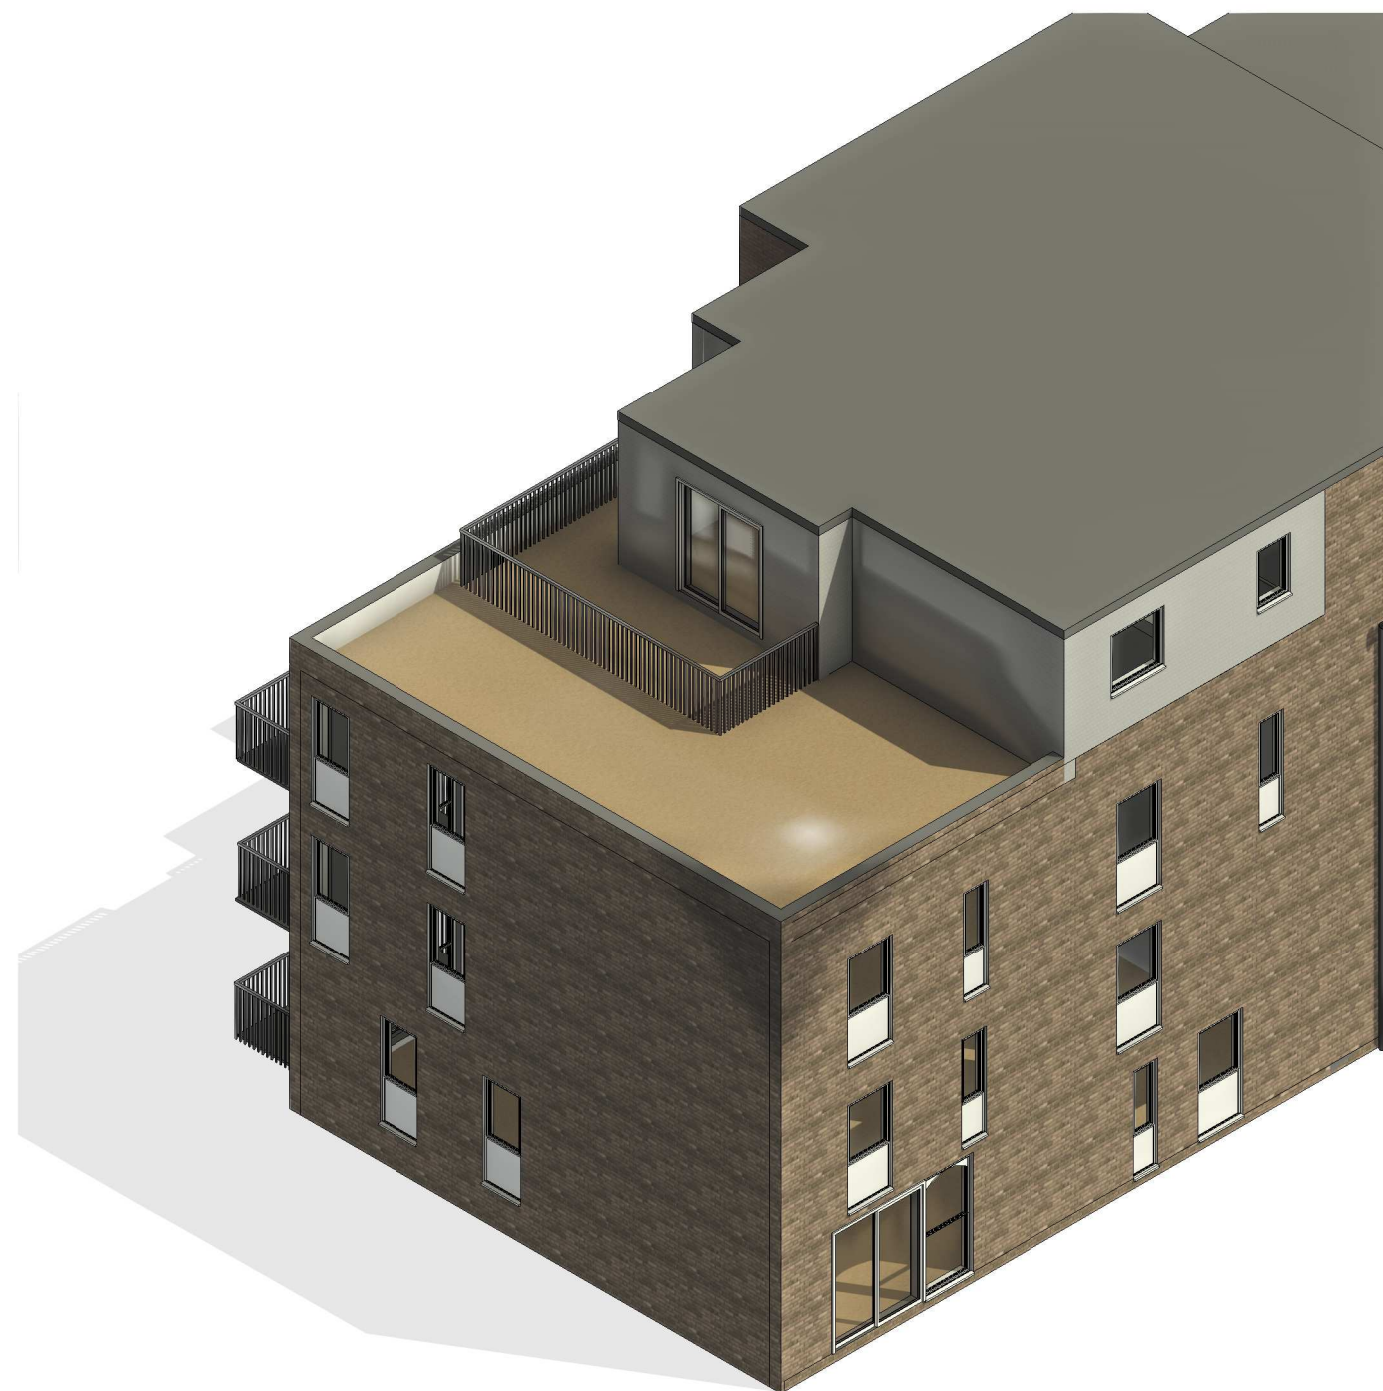


FLAT 19, 144 EAST STREET EPSOM KT17 1EY

| | | |
|--------------------|----------|---------|
| EXISTING 3D | | |
| PLANNING USE ONLY | | |
| Date | Jan 2022 | 2201/05 |
| Drawn by | D P | |
| Checked by | Checker | Scale |


CANOPY
Planning Services

Tel: 020 3632 2690 Email: info@canopyplanning.co.uk
Mob: 07956311277 Web: www.canopyplanning.co.uk



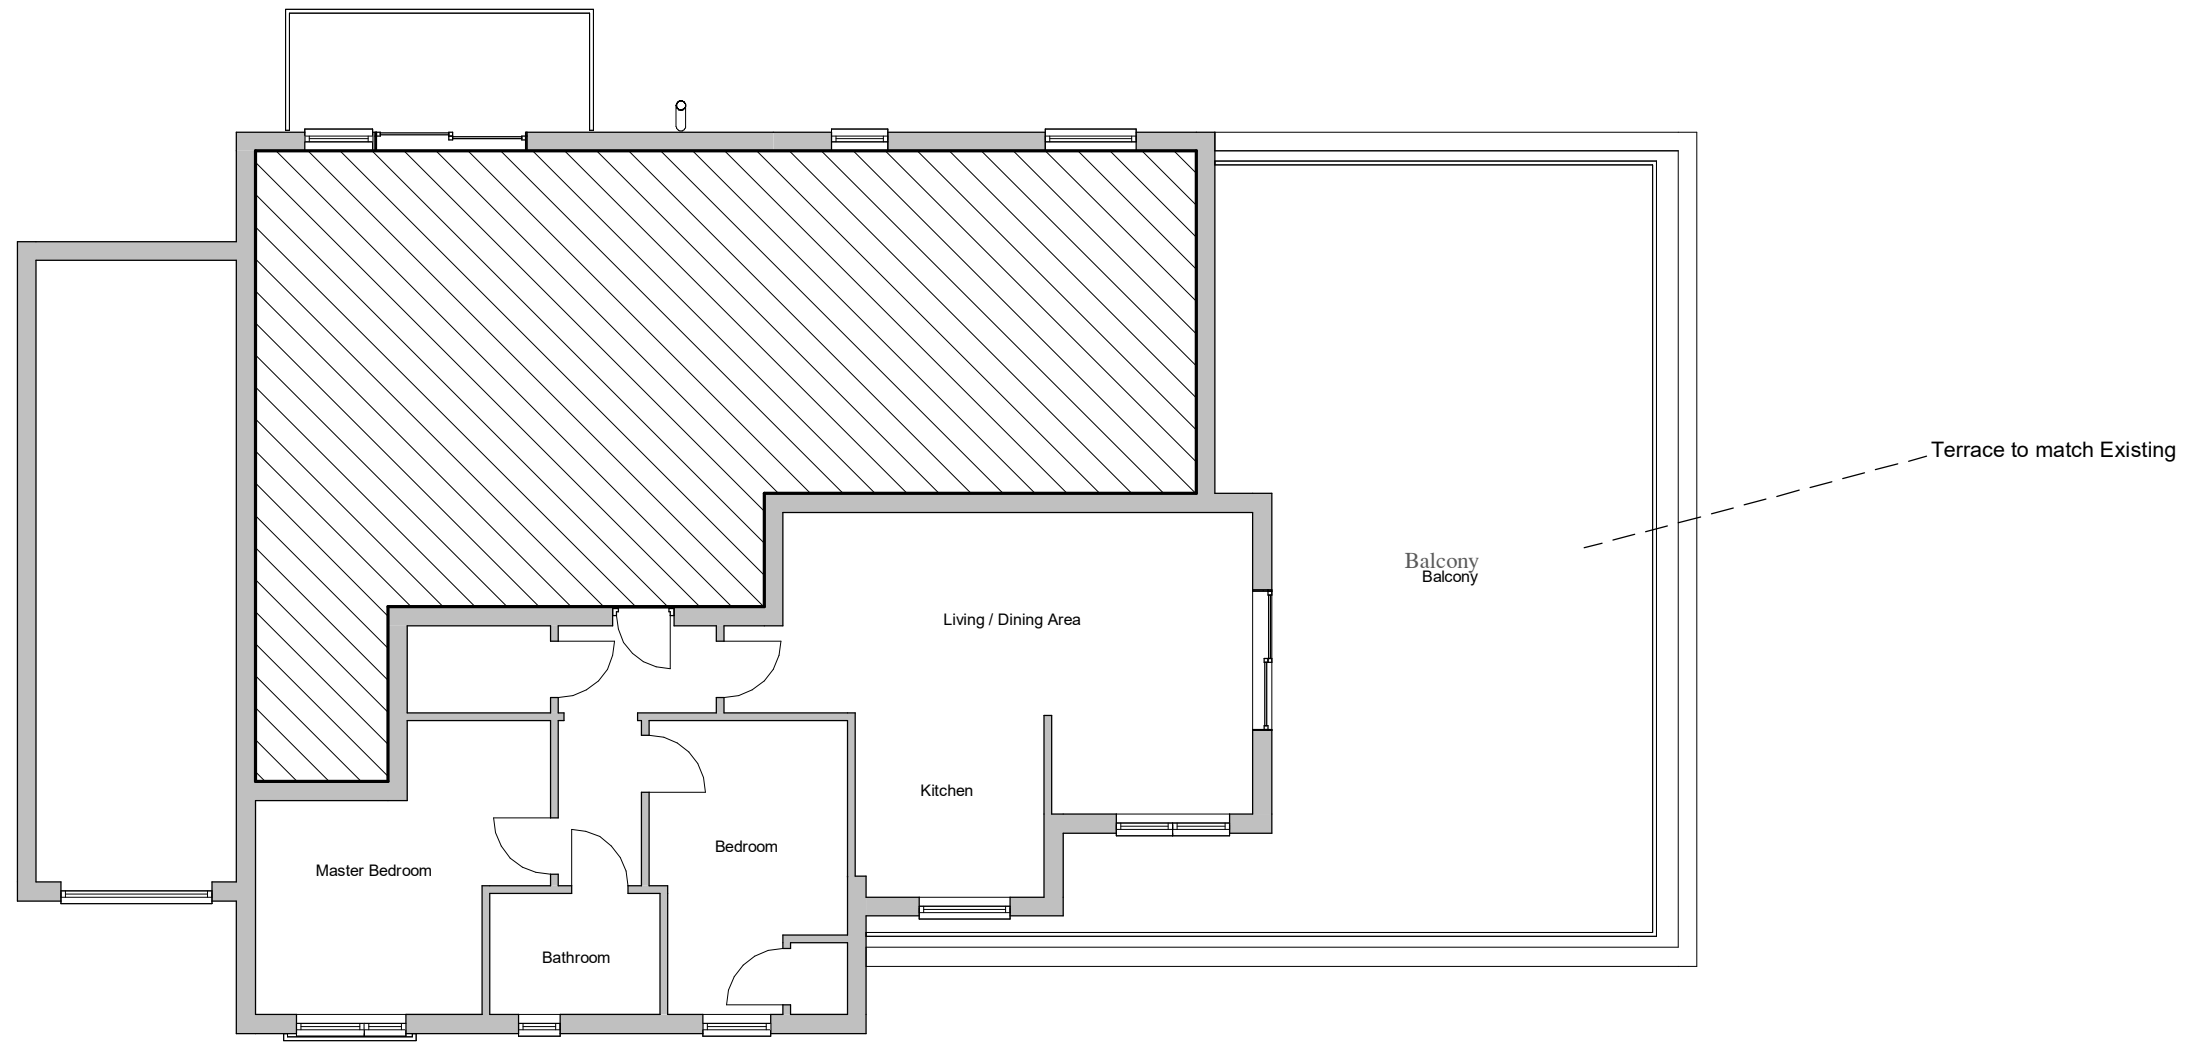

02 Proposed Third Floor
1 : 100

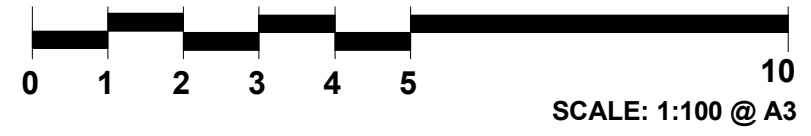




Proposed Front Elevation
1 : 120

Railings to be set back to prevent any overlooking to adjacent property.


Railings to match Existing.

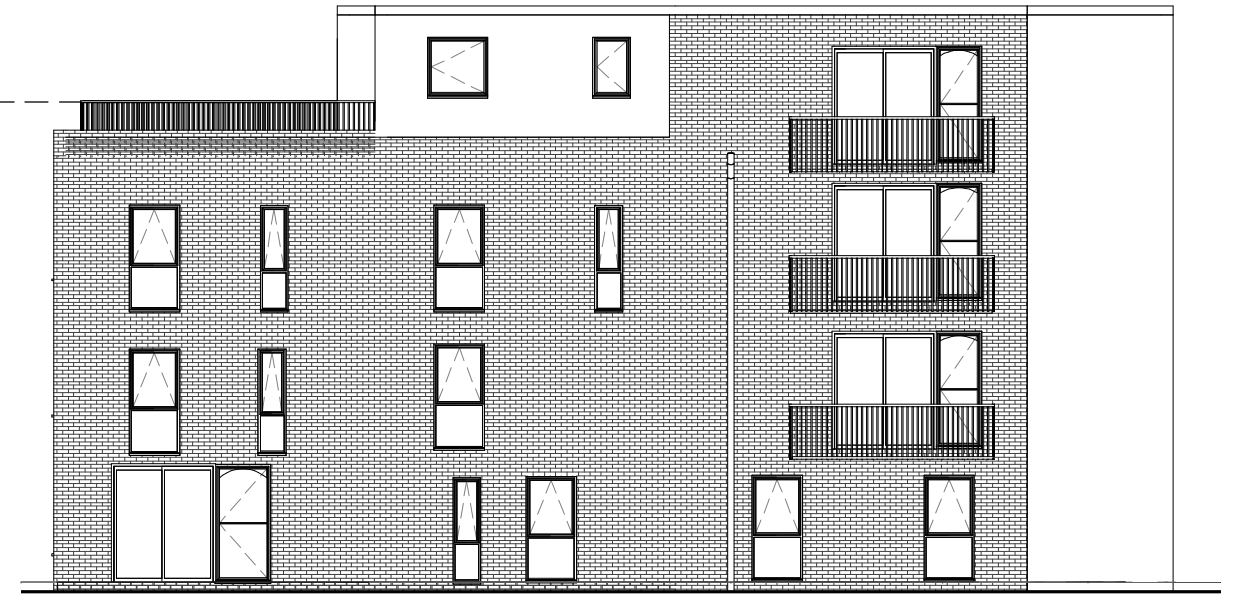


Proposed Rear Elevation
1 : 150



Proposed Side Elevation
1 : 120

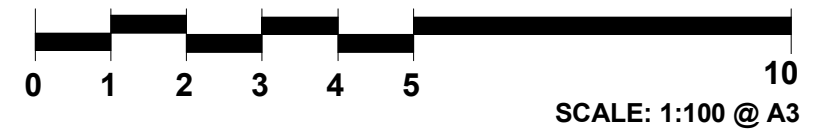

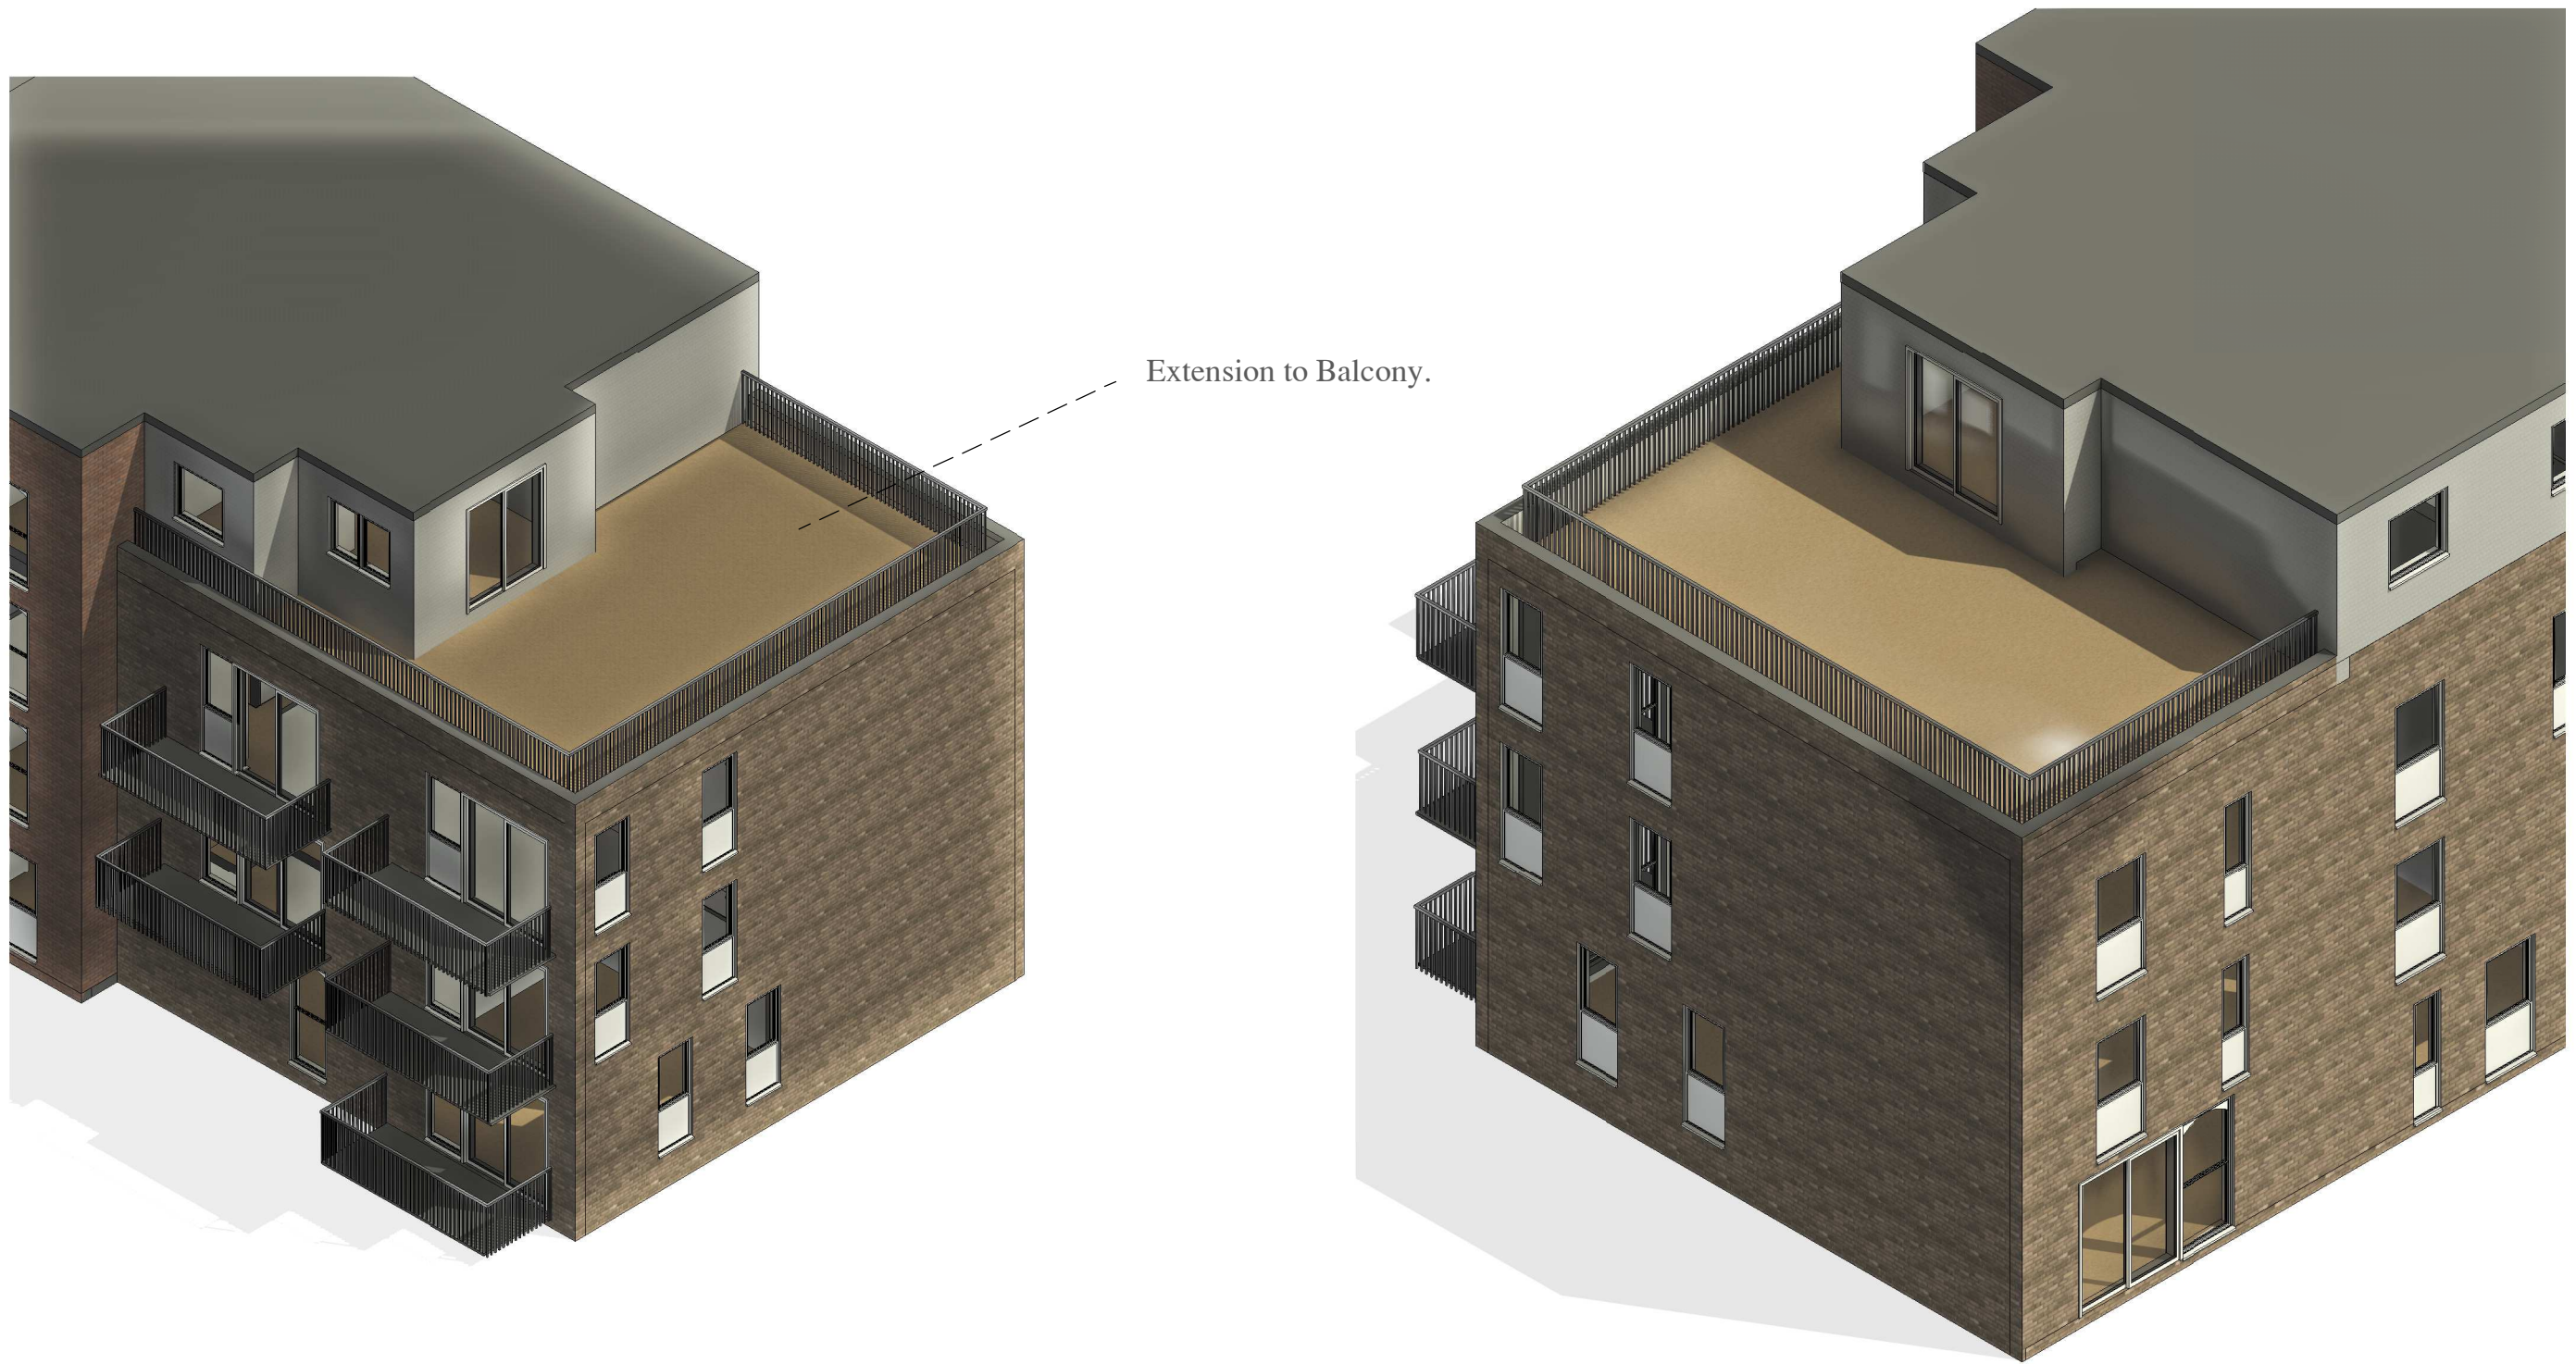

Extension to Balcony.

CANOPY
Planning Services

Tel: 020 3632 2690 Email: info@canopyplanning.co.uk
Mob: 07956311277 Web: www.canopyplanning.co.uk



-

FLAT 19, 144 EAST
STREET EPSOM KT17
1EY

PROPOSED 3D

PLANNING USE ONLY


Date Jan 2022

Drawn by D P


Checked by Checker

2201/13

Scale

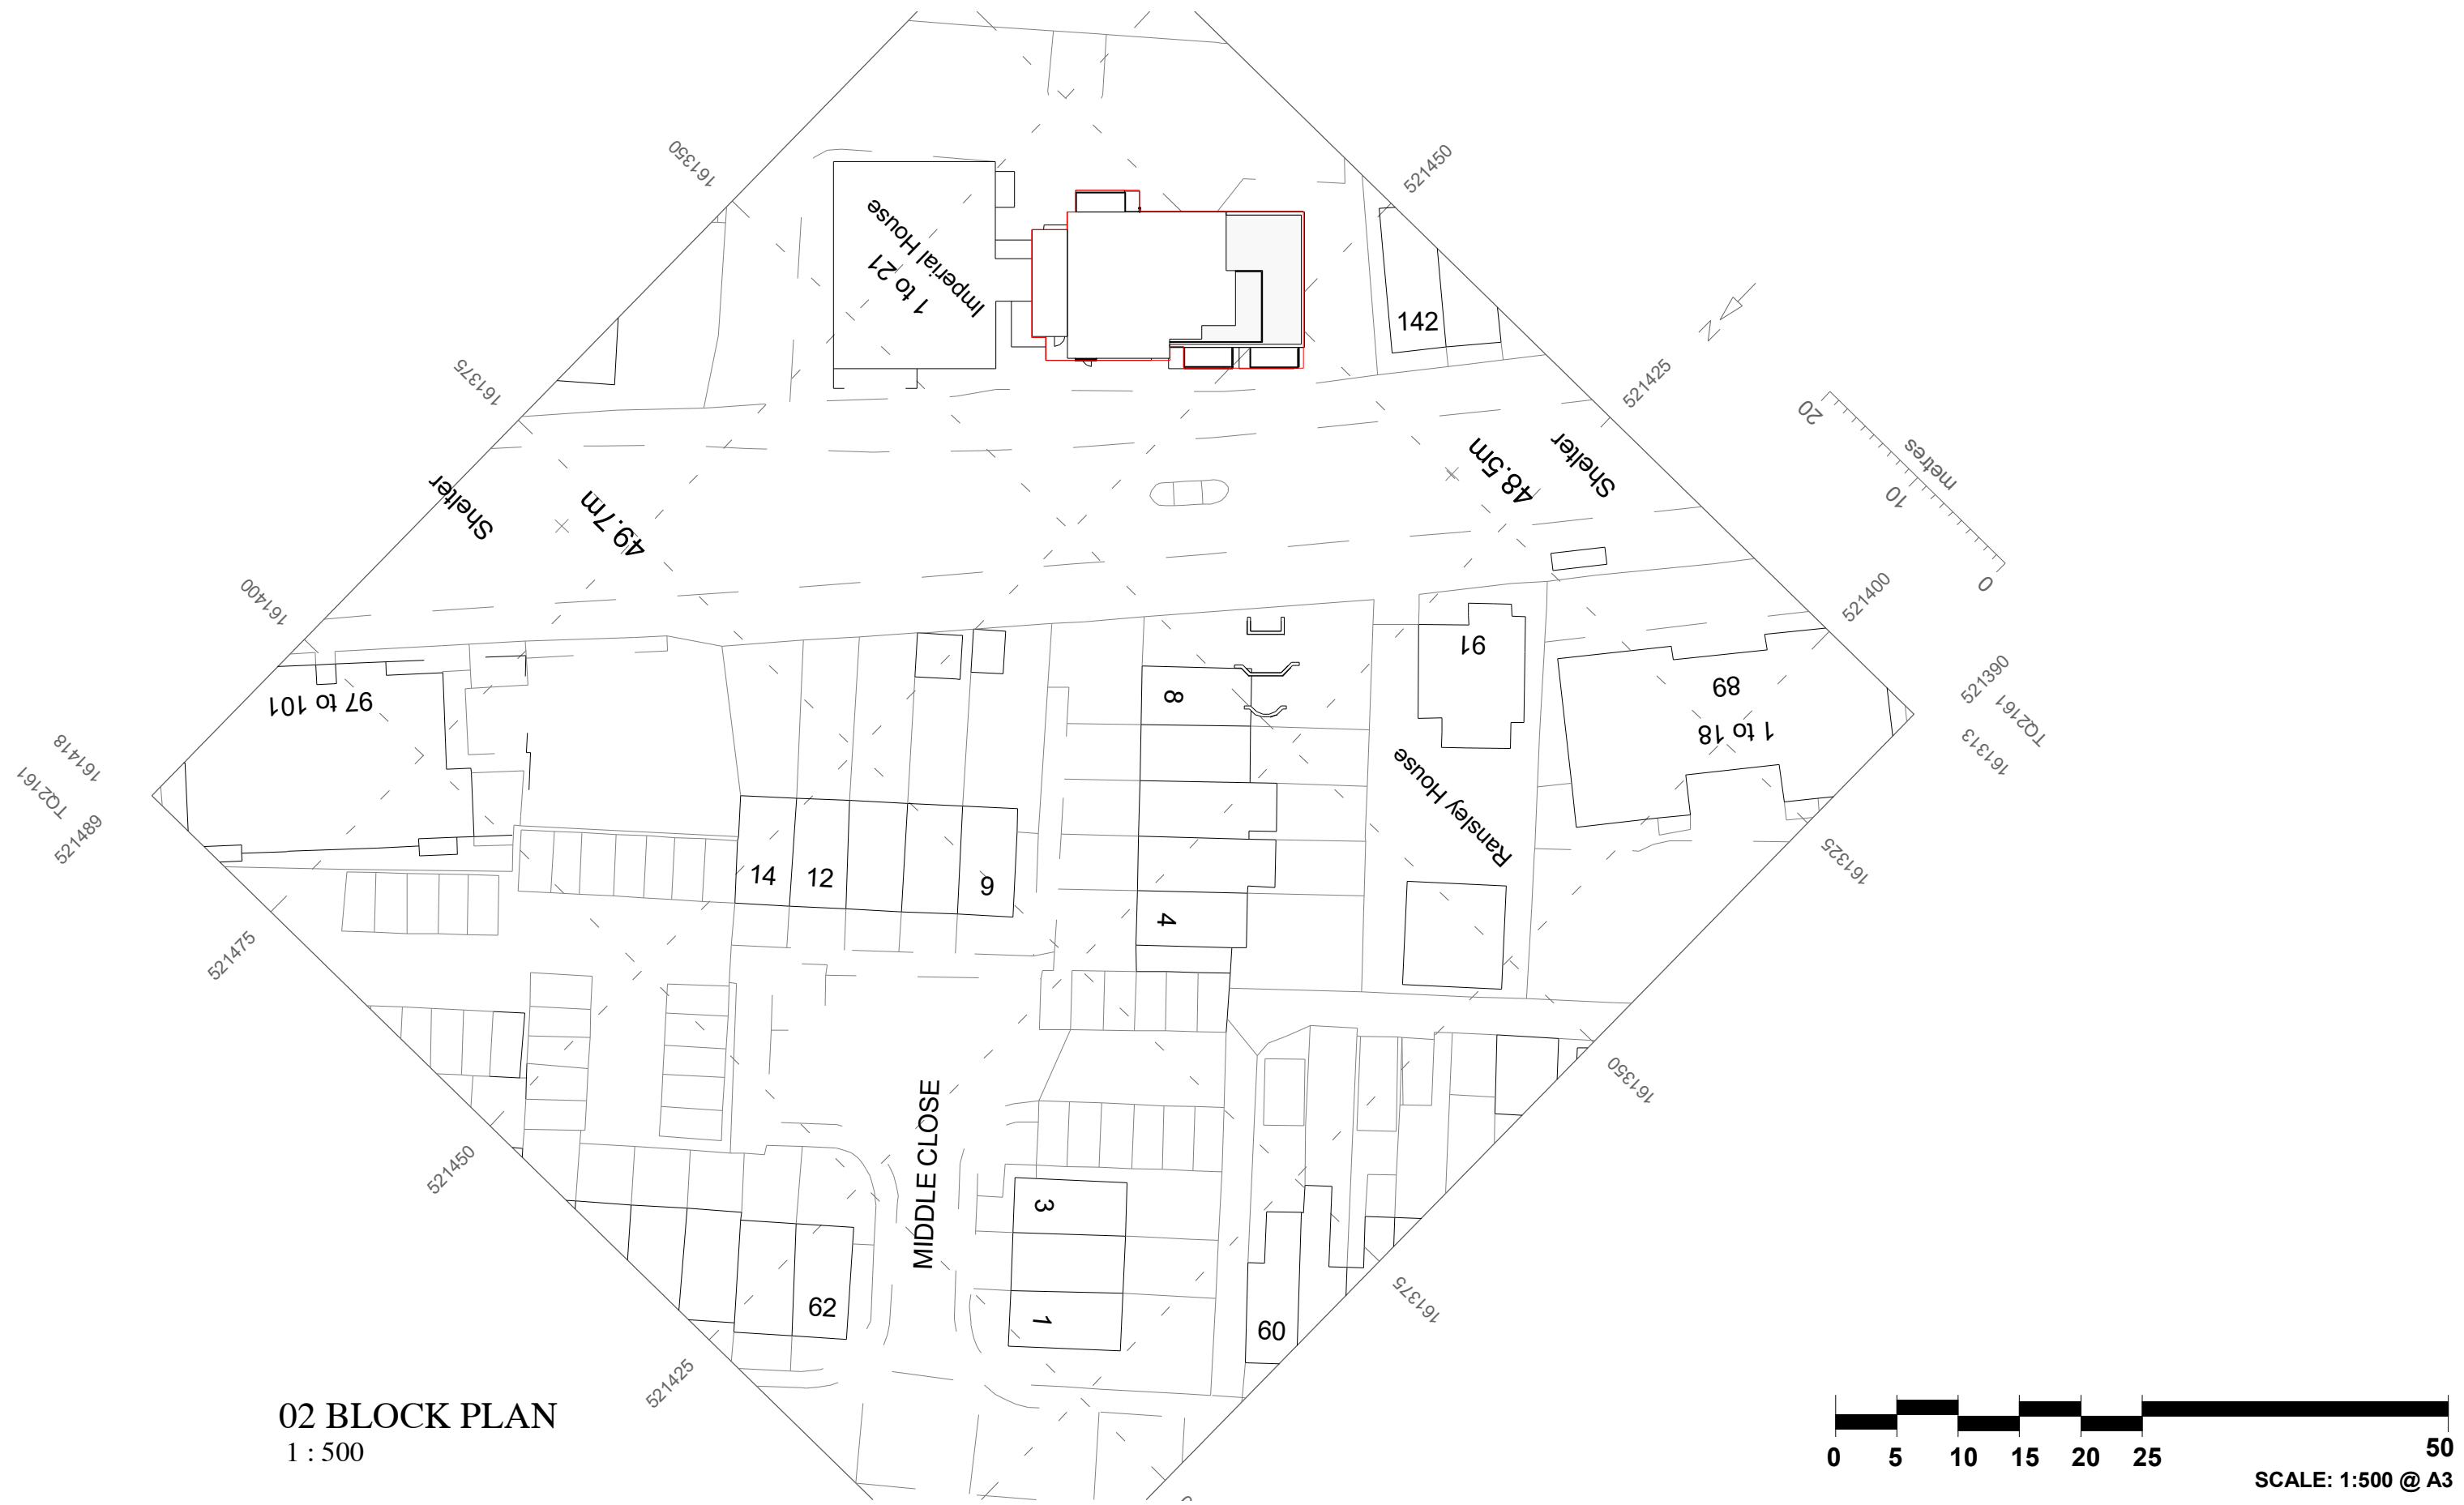

02 BLOCK PLAN
1 : 500

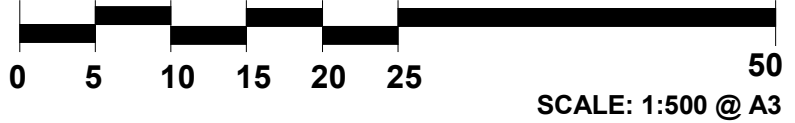

CANOPY
Planning Services

Tel: 020 3632 2690 Email: info@canopyplanning.co.uk
Mob: 07956311277 Web: www.canopyplanning.co.uk



FLAT 19, 144 EAST
STREET EPSOM KT17
1EY

BLOCK PLAN

| | | |
|----------------|----------------|---------|
| Project number | Project Number | 2201/14 |
| Date | Jan 2022 | |
| Drawn by | D P | Scale |
| Checked by | Checker | |