

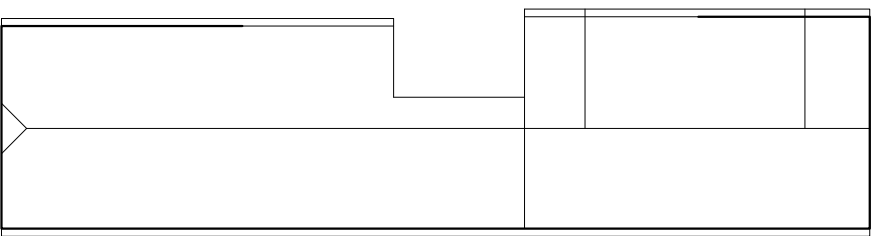


1 FIRST FLOOR PLAN
 SCALE 1:100

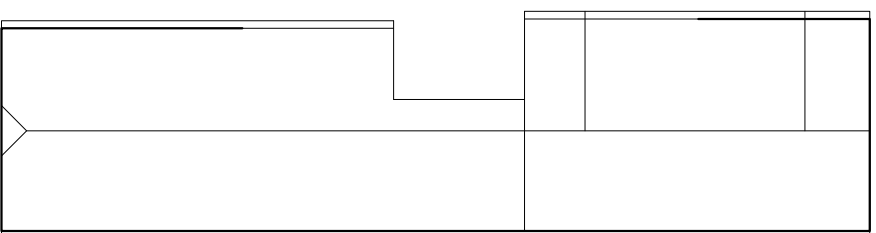

2 ROOF PLAN
 SCALE 1:100

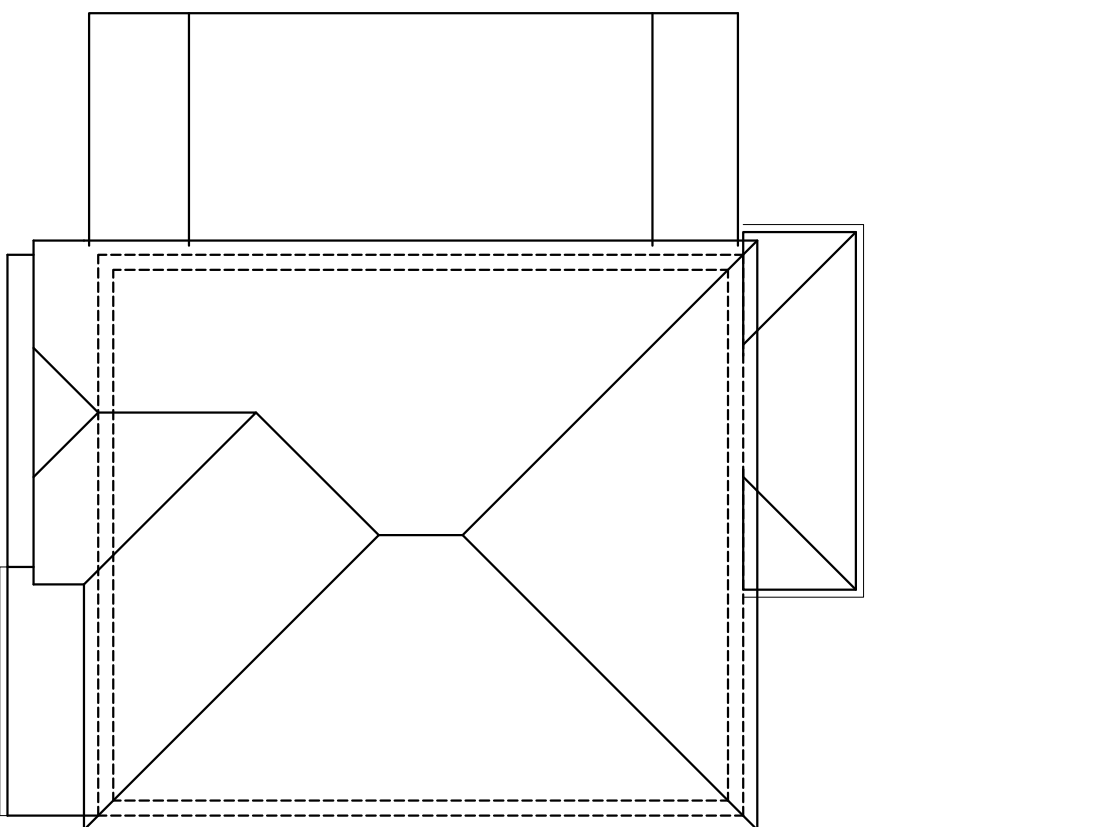

Unspecified dimensions are not to be scaled off this drawing. If dimensions or details on these drawings conflict with other drawing information precedence shall be given to the larger scale drawing. The contractor is responsible for checking that there is no conflict between actual building dimensions and drawing information. The subcontractor's working drawings for relevant building components shall take precedence. Any conflicts shall be resolved on site. This drawing is the property of Marianne Pachonick Architects and it is forbidden to reproduce or use any part of this drawing in any form without the written permission of Marianne Pachonick Architects. All dimensions are in millimeters unless otherwise stated.

MARIENNE PACHONICK ARCHITECTS
 272 PICKHURST RISE BR4 0AX T 07825067240

Client **MS FONG & MR NAIDOO**

Project **20 LONGDOWN LANE NORTH KT17 3JQ**

Title **EXISTING PLANS**

Scale	Date
1:100	19.09.2013

PLANNING
 Stages C-D (Design)

By	CHK	Date	Appr.
MP	MP		MP
Drawing Number	M132	101	F2 Rev.