


1 GROUND FLOOR PLAN

SCALE 1:100

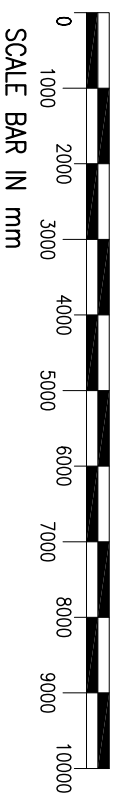

Unspecified dimensions are not to be scaled off this drawing. If dimensions or details on these drawings conflict with other drawing information precedence shall be given to the larger scale drawing. The contractor is responsible for checking that there is no conflict between actual building dimensions and drawing information. The subcontractor's working drawings for relevant building components shall take precedence. Any conflicts shall be resolved by the architect. This drawing is the property of Marianne Pachonick Architects and it is forbidden to copy, reproduce, or otherwise use this drawing in any form without the written permission of Marianne Pachonick Architects. All dimensions are in millimeters unless otherwise stated.

MARIENNE PACHONICK ARCHITECTS
 272 PICKHURST RISE BR4 0AX T 07825067240

Client **MS FONG & MR NAIDOO**

Project **20 LONGDOWN LANE NORTH
 KT17 3JQ**

Title **EXISTING PLANS**

Scale	1:100	A3	Date	19.09.2013
Issue Status				

PLANNING
 Stages C-D (Design)

By	MP	CHK	MP	Appr.
Drawing Number	M132	100	F2	Rev.