


Revision:			
F 1	FIRST ISSUE	02.10.13	MA
F 2	LOVE CHANCEY POSITION	09.10.13	MA
F 3	DRAFT PLANNING ISSUE	22.02.14	MA
F 4	PLANNING ISSUE	10.03.21	MA
F 5	PLANNING ISSUE	17.01.21	MA

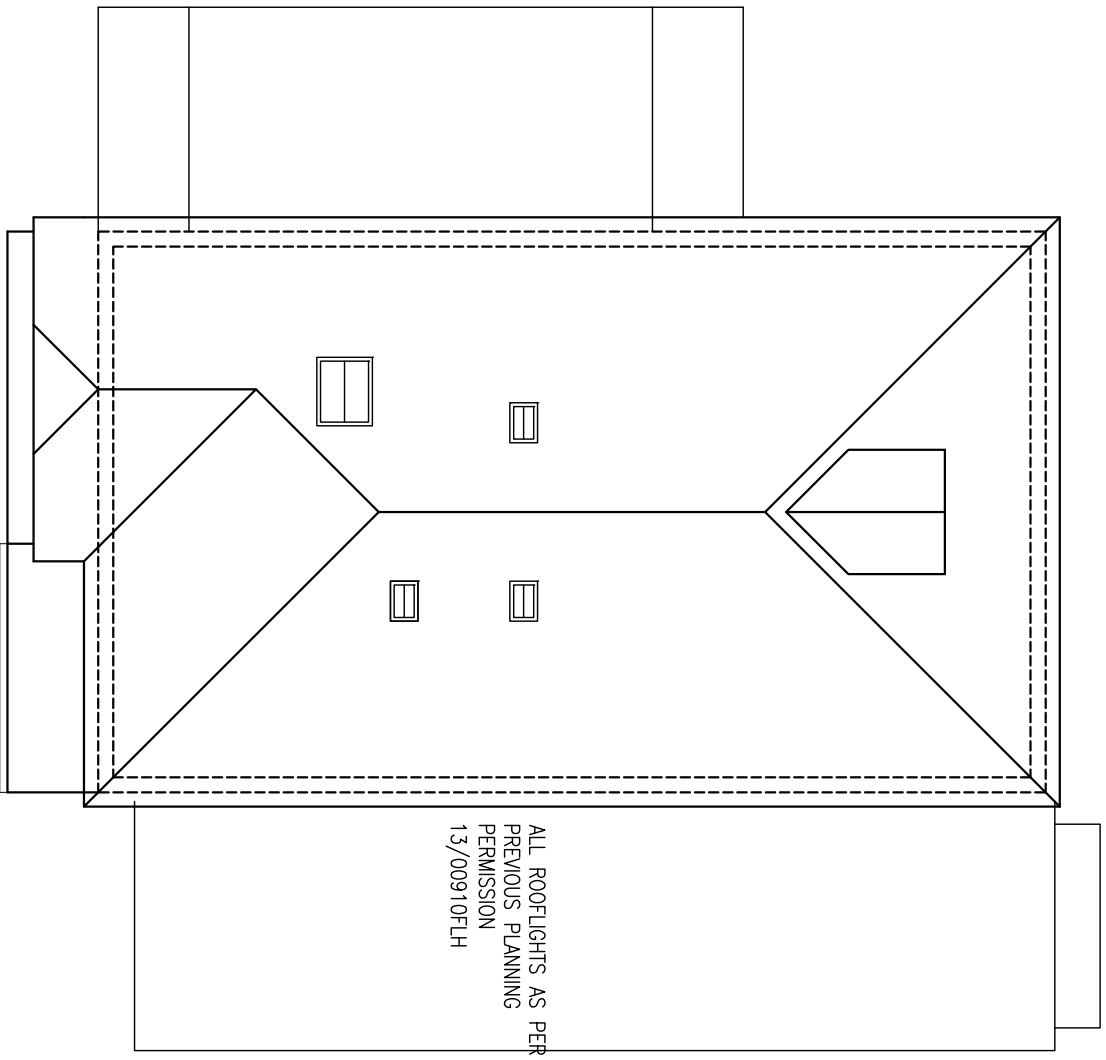

1 ROOF PLAN

SCALE 1:100

Unspecified dimensions are not to be scaled off this drawing. If dimensions or details on these drawings conflict with other drawing information precedence shall be given to the larger scale drawing. The contractor is responsible for checking that there is no conflict between actual building dimensions and drawing information. The subcontractor's working drawings for relevant building components shall take precedence. Any conflicts shall be resolved on site immediately by the contractor and the subcontractor. This drawing is the copyright of Marianne Pachonick Architects and it is forbidden to copy, reproduce, or otherwise use this drawing in any form without the written permission of Marianne Pachonick Architects. All dimensions are in millimeters unless otherwise stated.

MARIENNE PACHONICK ARCHITECTS
272 PICKHURST RISE BR4 0AX T 07825067240

Client **MS FONG & MR NAIDOO**

Project **20 LONGDOWN LANE NORTH
KT17 3JQ**

Title **PROPOSED PLANS**

Scale	1:100	A3	Date	02.10.2013
-------	-------	----	------	------------

Issue Status **PLANNING**
Stages C-D (Design)

By	MP	CHK	MP	Appr.	MP
Drawing Number	M1321	112	FS Rev.		