



Revision:			
F 1	FIRST ISSUE	19.09.13	MA
F 2	ADD CLIENT COMMENTS	24.09.13	MA
F 3	UPDATE WITH CLIENT COMMENTS	01.10.13	MA
F 4	MAKE WOOD BURNING STOVE	09.10.13	MA
F 5	ADD SITE PLAN AND PHOTO & FINISH NOTE	14.10.13	MA
F 6	UPDATED PROPOSALS	27.01.21	MA
F 7	AMEND UTILITY ROOM LAYOUT	04.02.21	MA
F 8	PERIT PLANNING ISSUE	22.02.21	MA
F 9	PLANNING ISSUE	10.03.21	MA
F 10	PLANNING ISSUE	17.01.22	MA

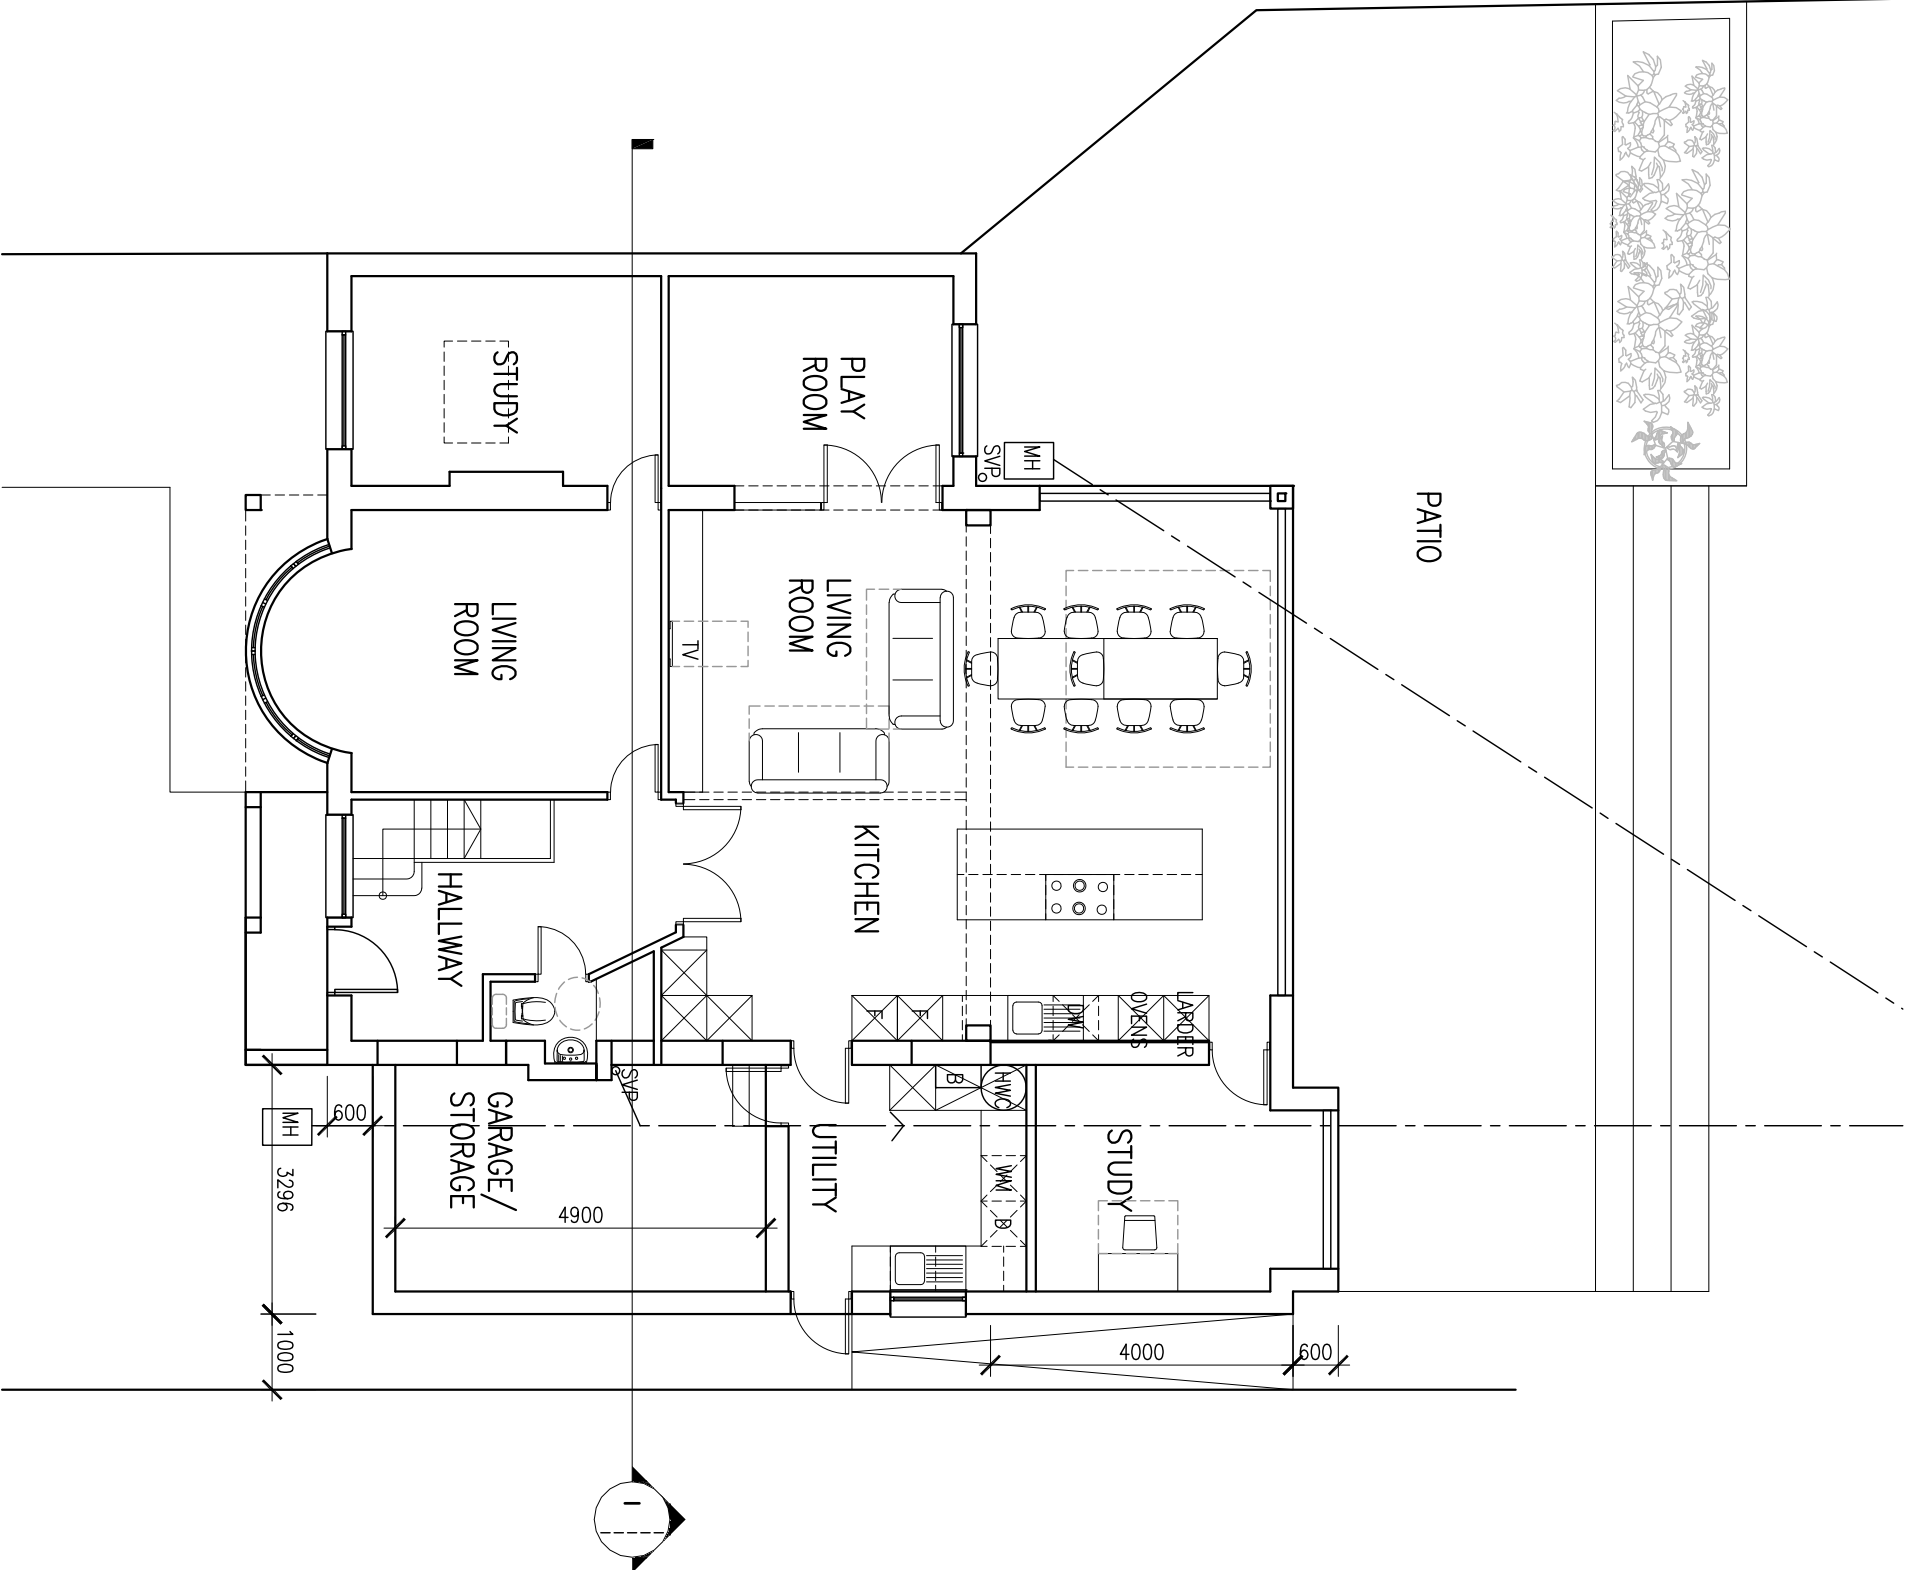

1 GROUND FLOOR PLAN
SCALE 1:100

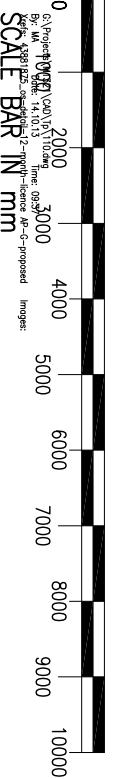

Unspecified dimensions are not to be scaled off this drawing. If dimensions or details on these drawings conflict with other drawings, information precedence shall be given to the larger scale drawings. The contractor is responsible for checking that there is no conflict between actual building dimensions and drawing dimensions. The subcontractor's working drawings for relevant building components shall take precedence. Any conflicts shall be resolved immediately to Marianne Pachonick Architects. This drawing is the copyright of Marianne Pachonick Architects and it is forbidden to reproduce or use any part of this drawing in any form without the written permission of Marianne Pachonick Architects. All dimensions are in millimeters unless otherwise stated.

MARIENNE PACHONICK ARCHITECTS
272 PICKHURST RISE BR4 0AX T 07825067240

Client **MS FONG & MR NAIDOO**

Project **20 LONGDOWN LANE NORTH KT17 3JQ**

Title **PROPOSED PLANS**

Scale	Date
1:100	19.09.2013

Issue Status **PLANNING**
Stages C-D (Design)

By	CHK	Appr.
MP	CHP	MP

Drawing Number **M132 \ 110** F10