




Figured dimensions to be followed, do not scale off this drawing.  
 All dimensions and levels to be checked on site by Contractor and site dimensions to be his responsibility.  
 Drawing errors and omissions to be reported to the Designer.  
 This drawing is to be read in conjunction with all relevant consultants and/or specialist contractor drawings and documents. Any variations or discrepancies are to be reported to the Designer before works commence.  
 This drawing is to be used for the purpose of Planning and Building Control Approval only.

Amendments:

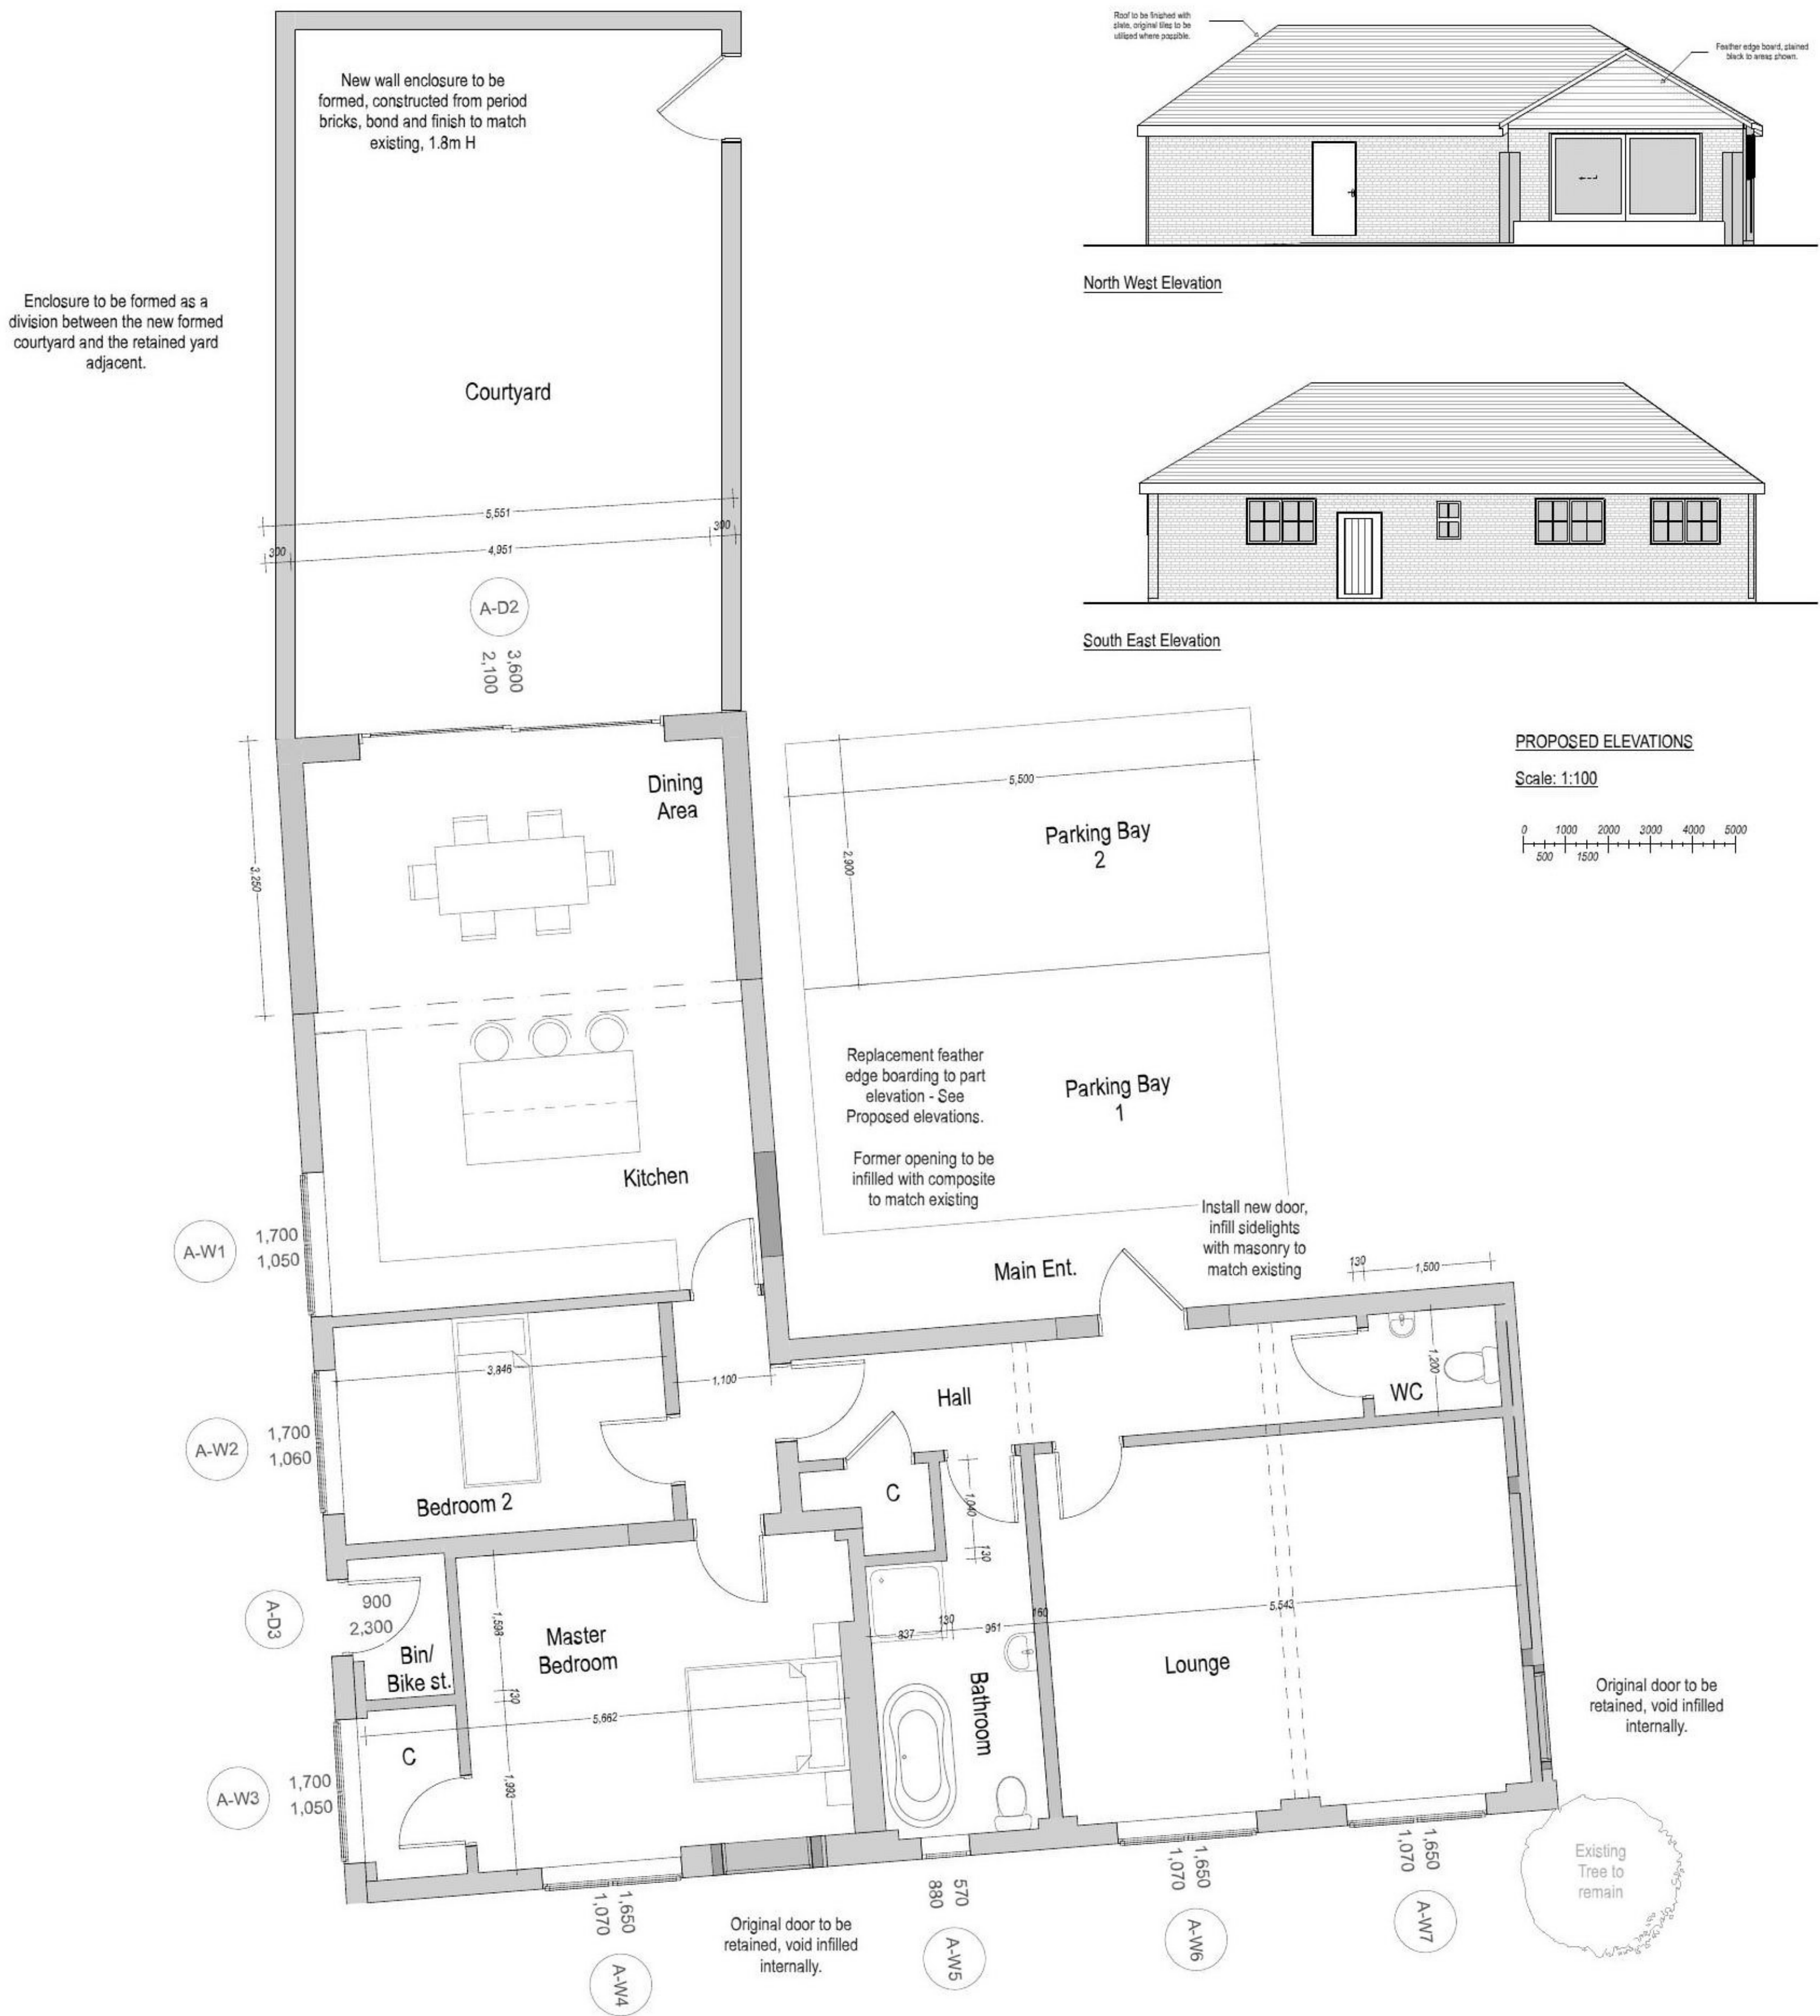


PROPOSED GF LAYOUT - OUTBUILDING

Scale: 1:50

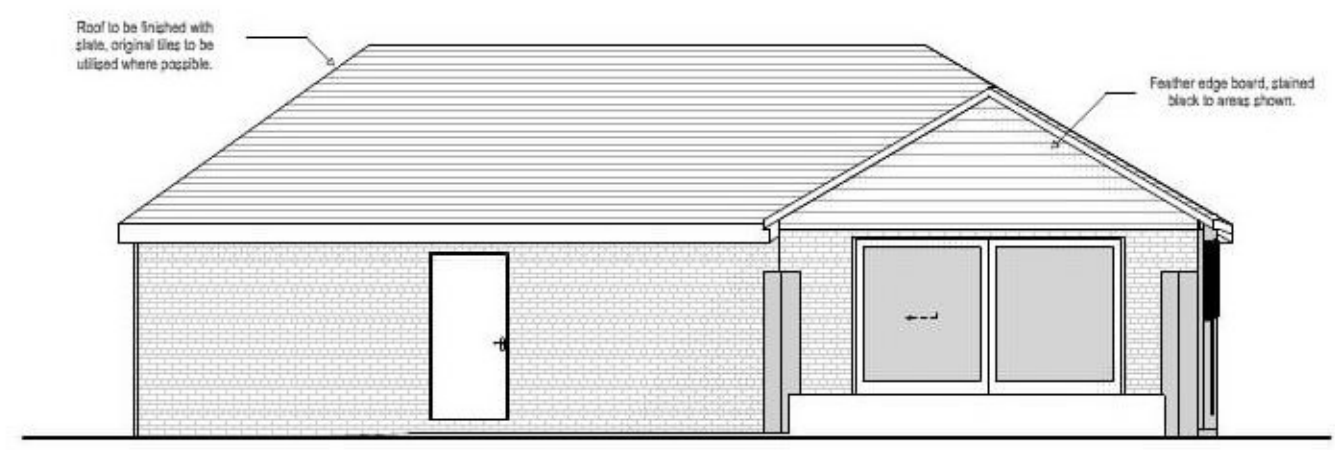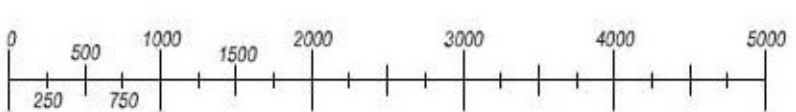


North West Elevation

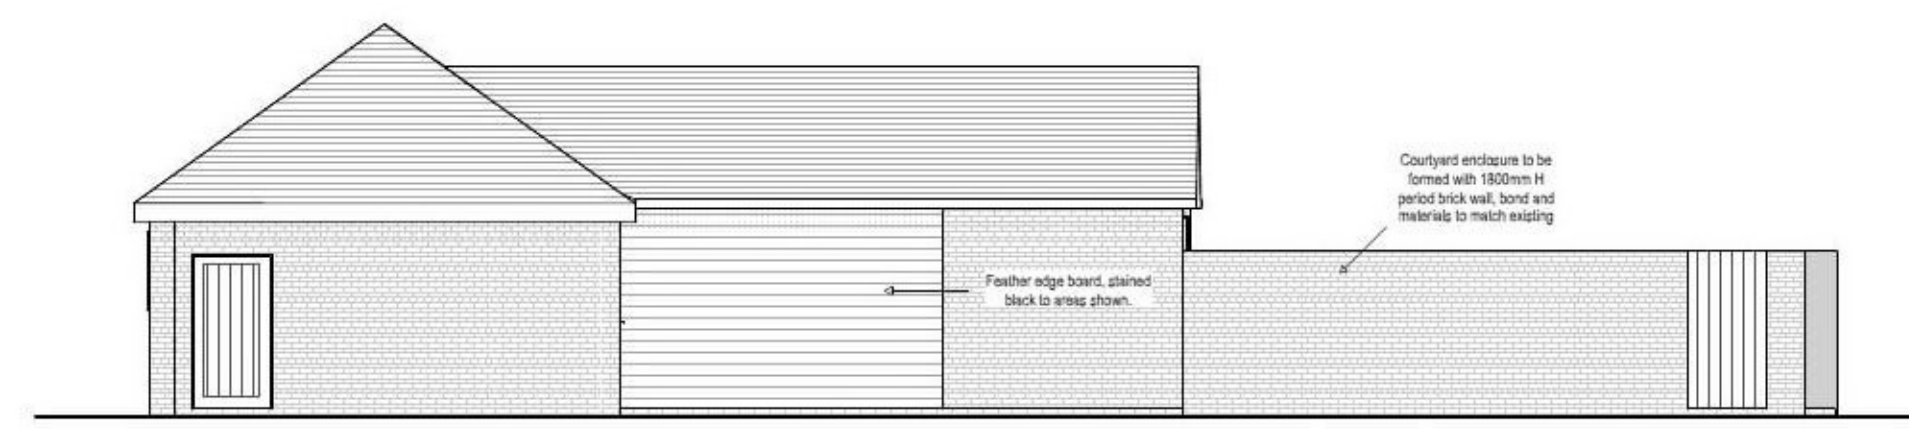

North East Elevation





South East Elevation

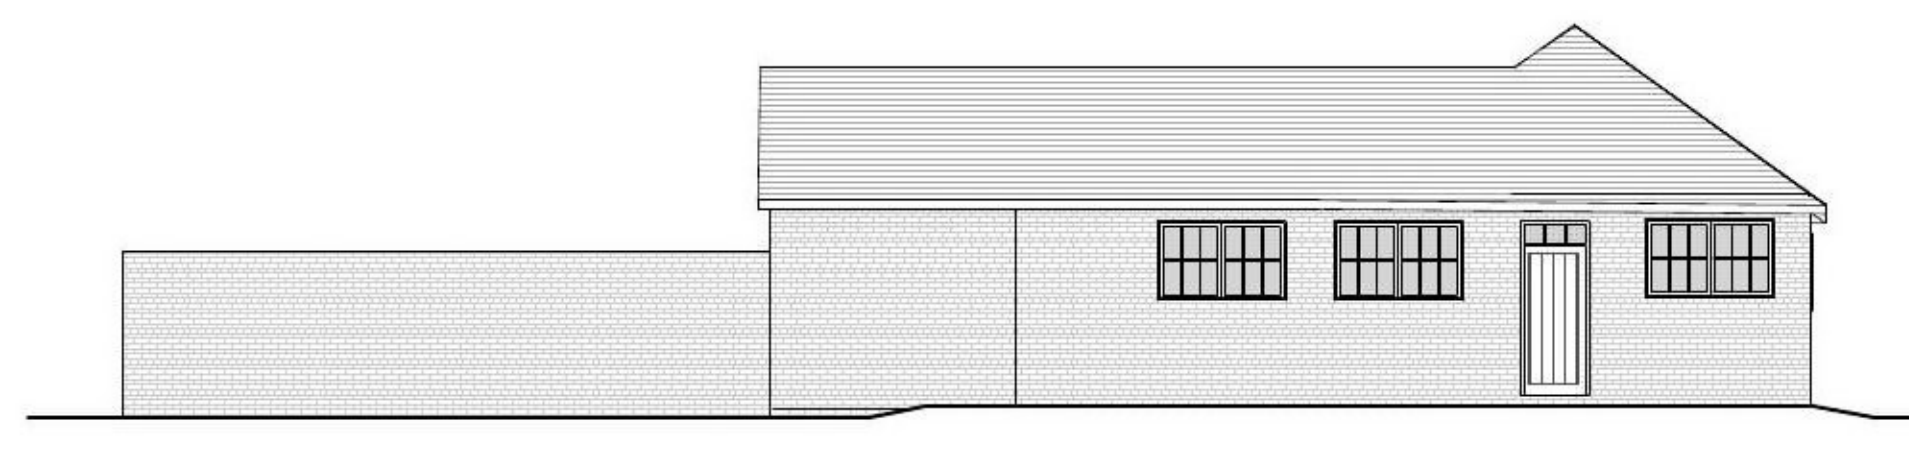



South West Elevation

PROPOSED ELEVATIONS

Scale: 1:100

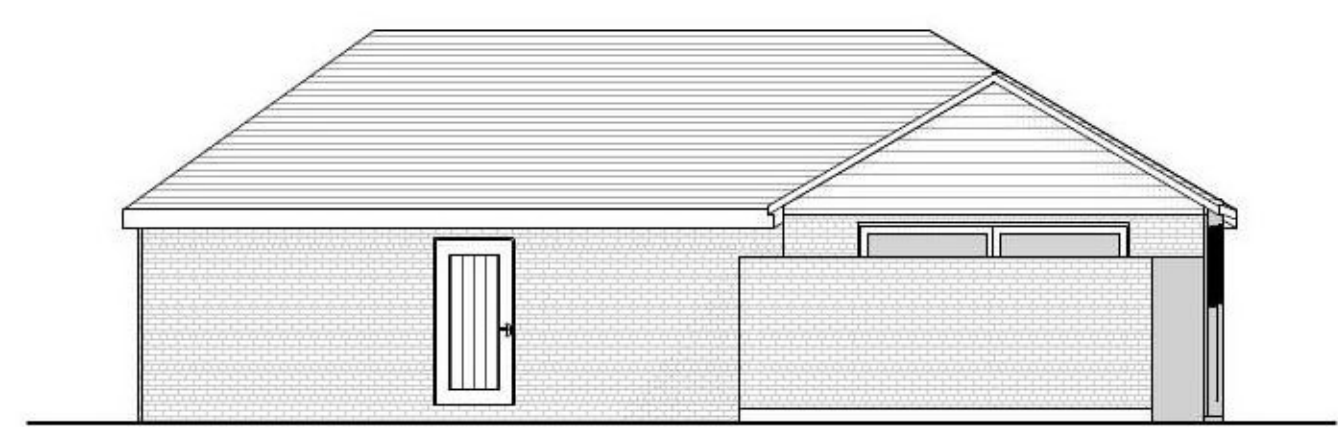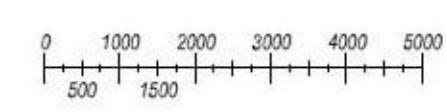

North West (Yard Wall View) Elevation

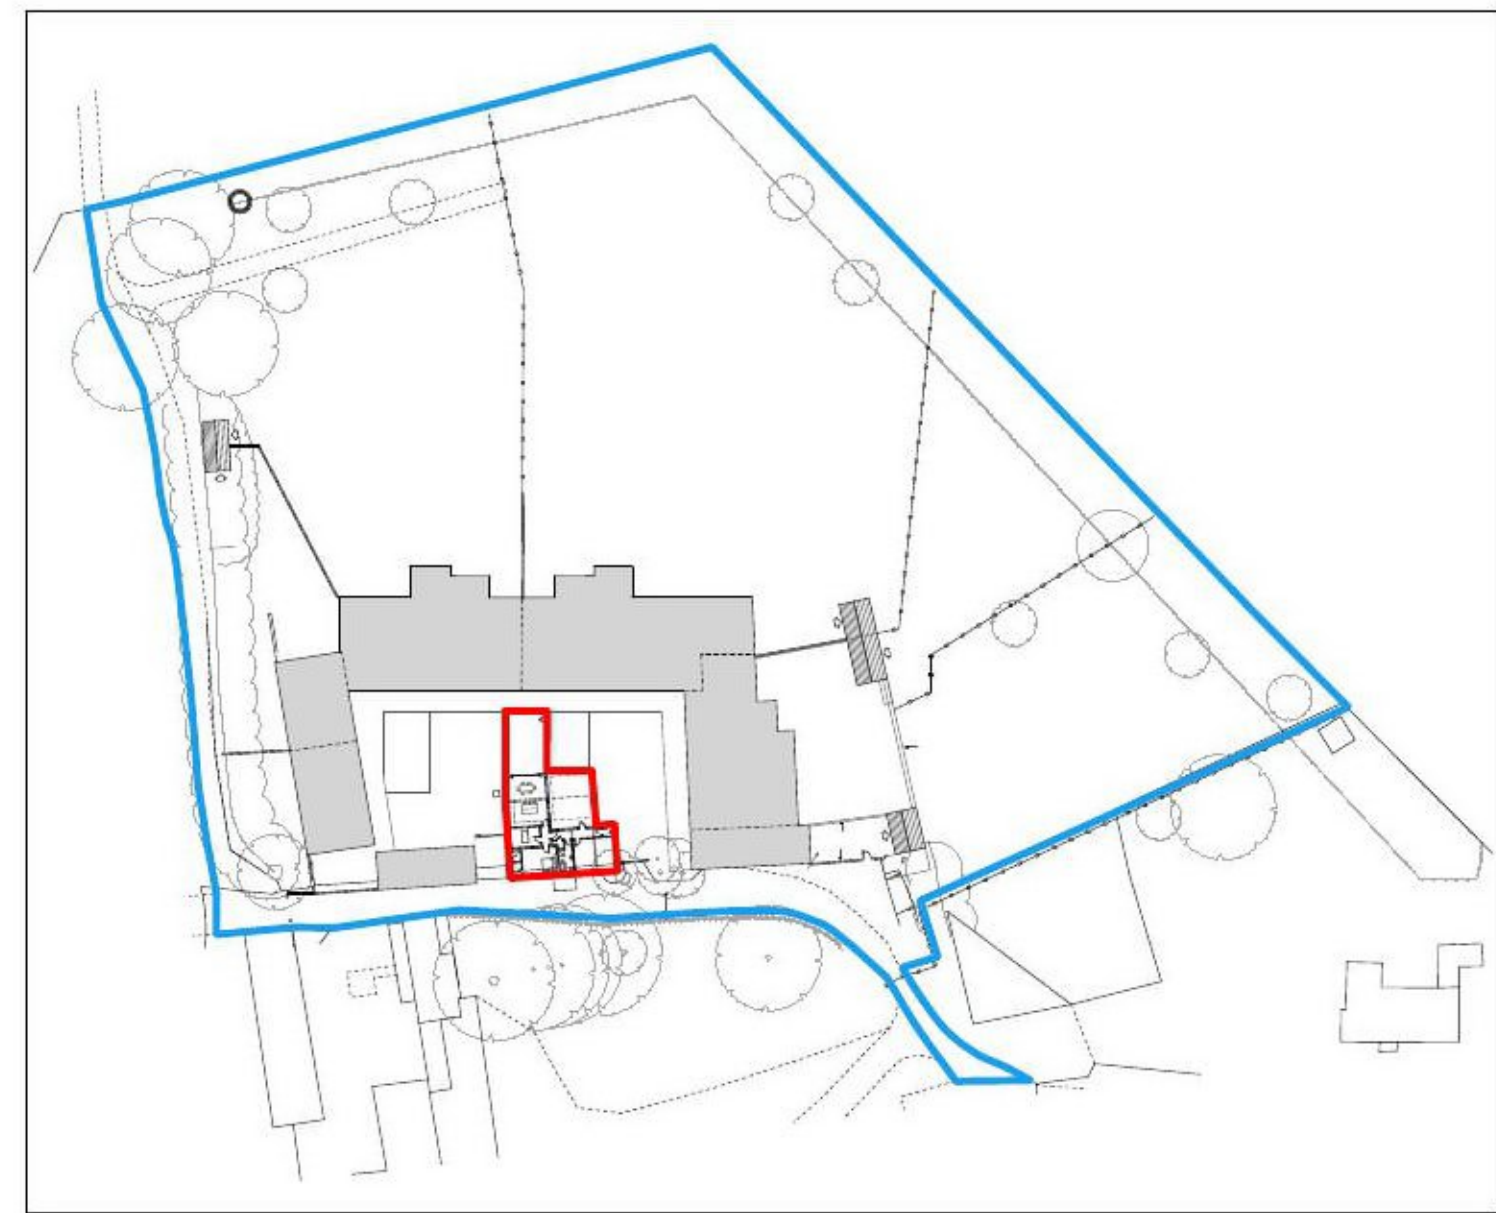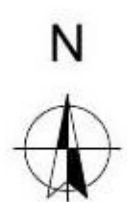

Site Plan

Scale: 1:1000



Site Location: Beaumont Hall Barns

Job Title: Residential Development and Conversion

Client: Stonecrest Homes Ltd.

Drawing Name: PROPOSED CONVERSION OF OUTBUILDING TO DWELLING - THE LODGE; GF LAYOUT & ELEVATIONS

PLANNING

Drawn by: AL Date: 01.11.21  
 Checked by: Date:

Drawing Scale: 1:50, 1:100 At A1 Size

Layout ID: 21-075-PL-24B Status: Revision