




Front Elevation


Side Elevation

Rear Elevation

Side Elevation

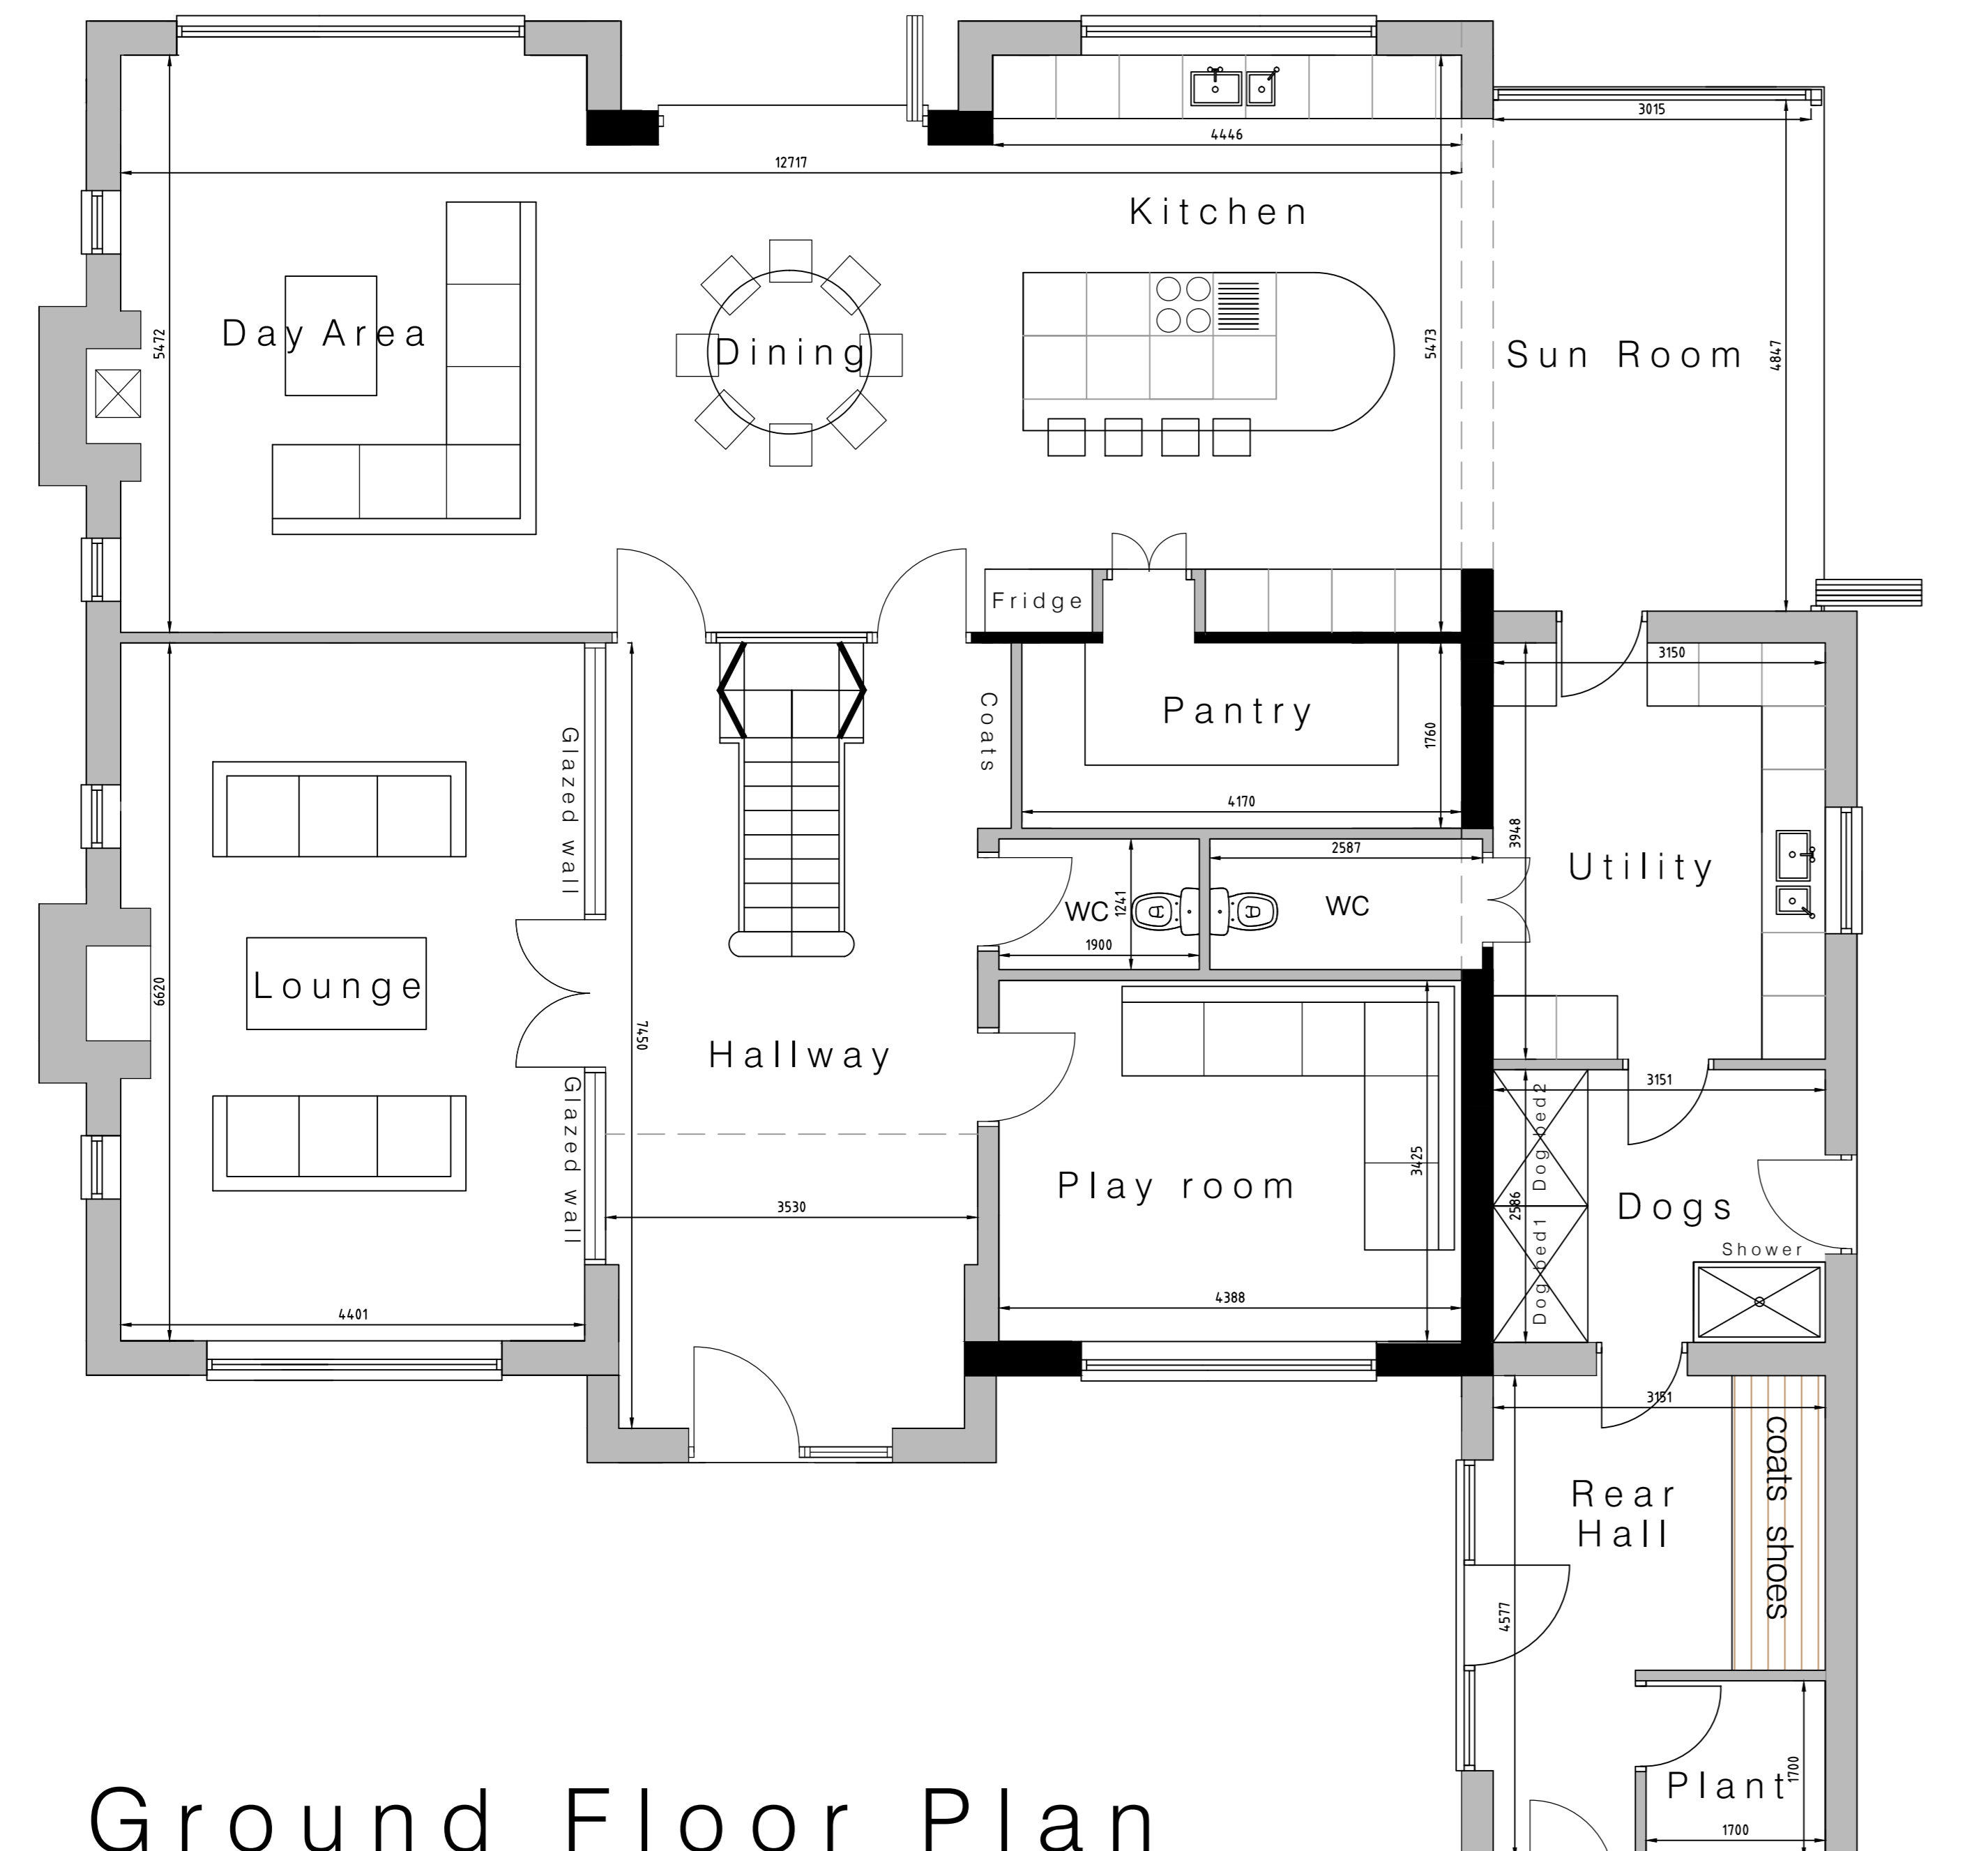


Ground Floor Plan
2093 sqft (not including garage)

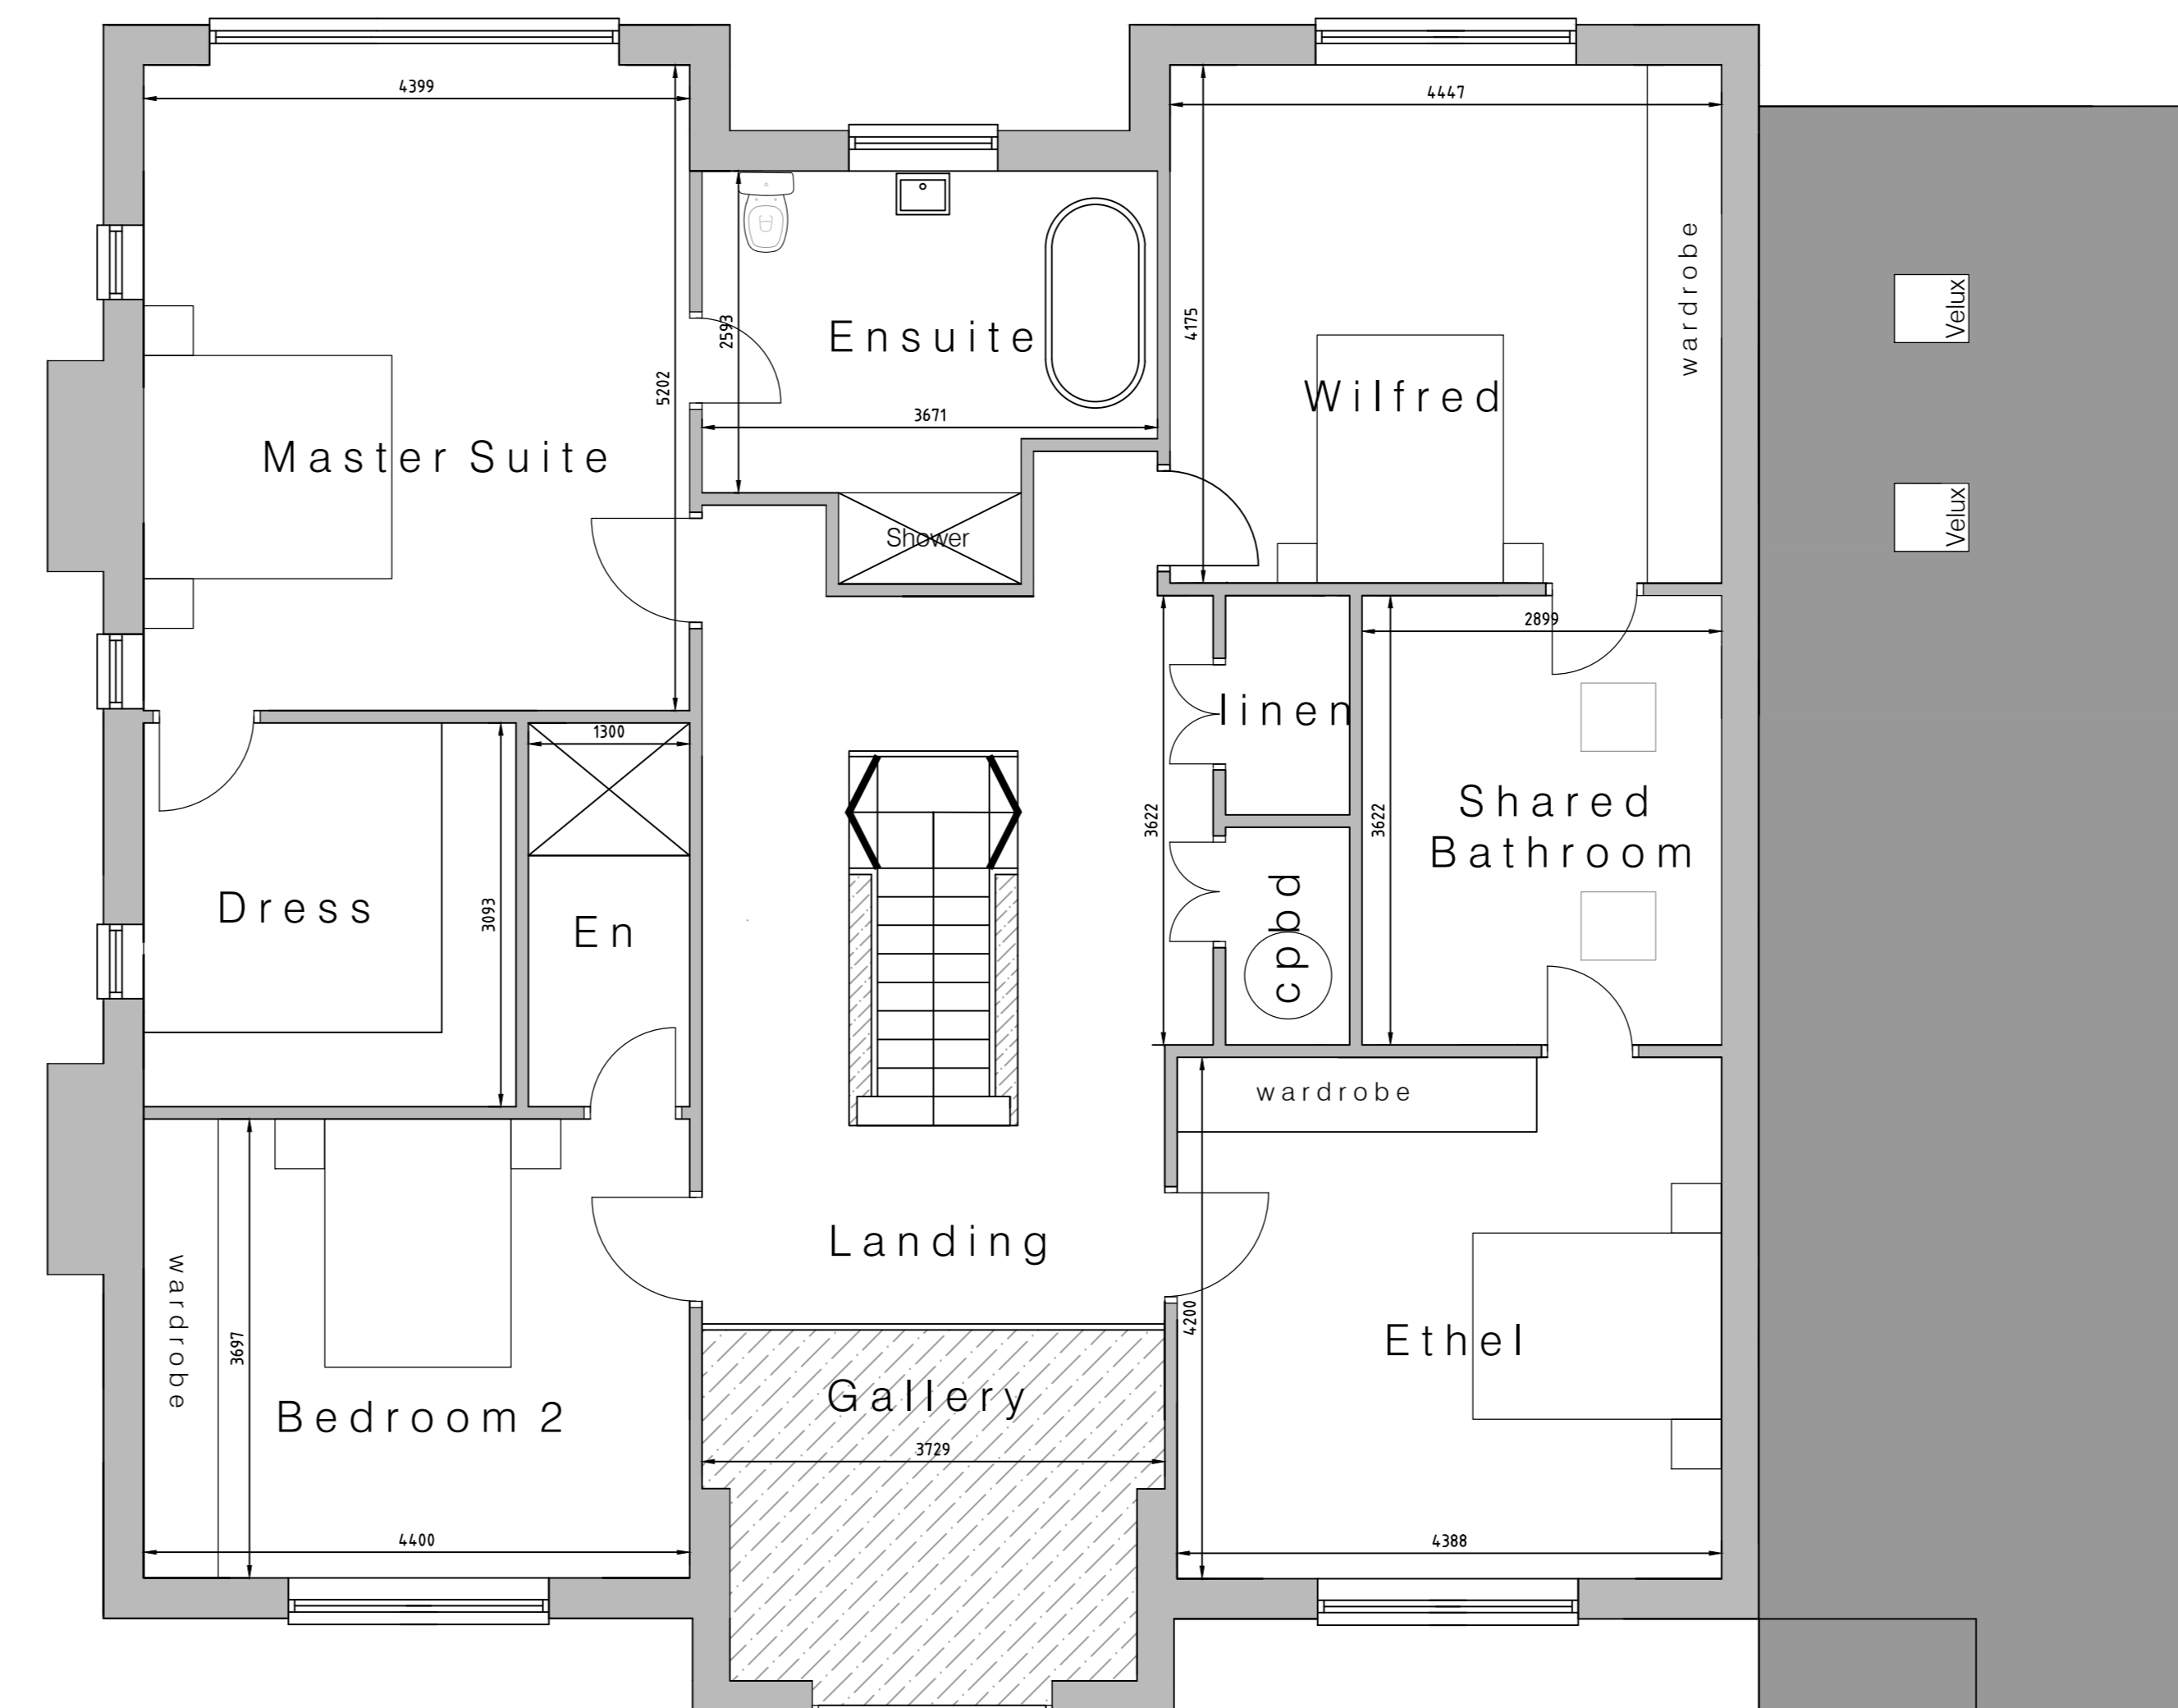



First Floor Plan
1616 sqft (not including garage)



Front Section

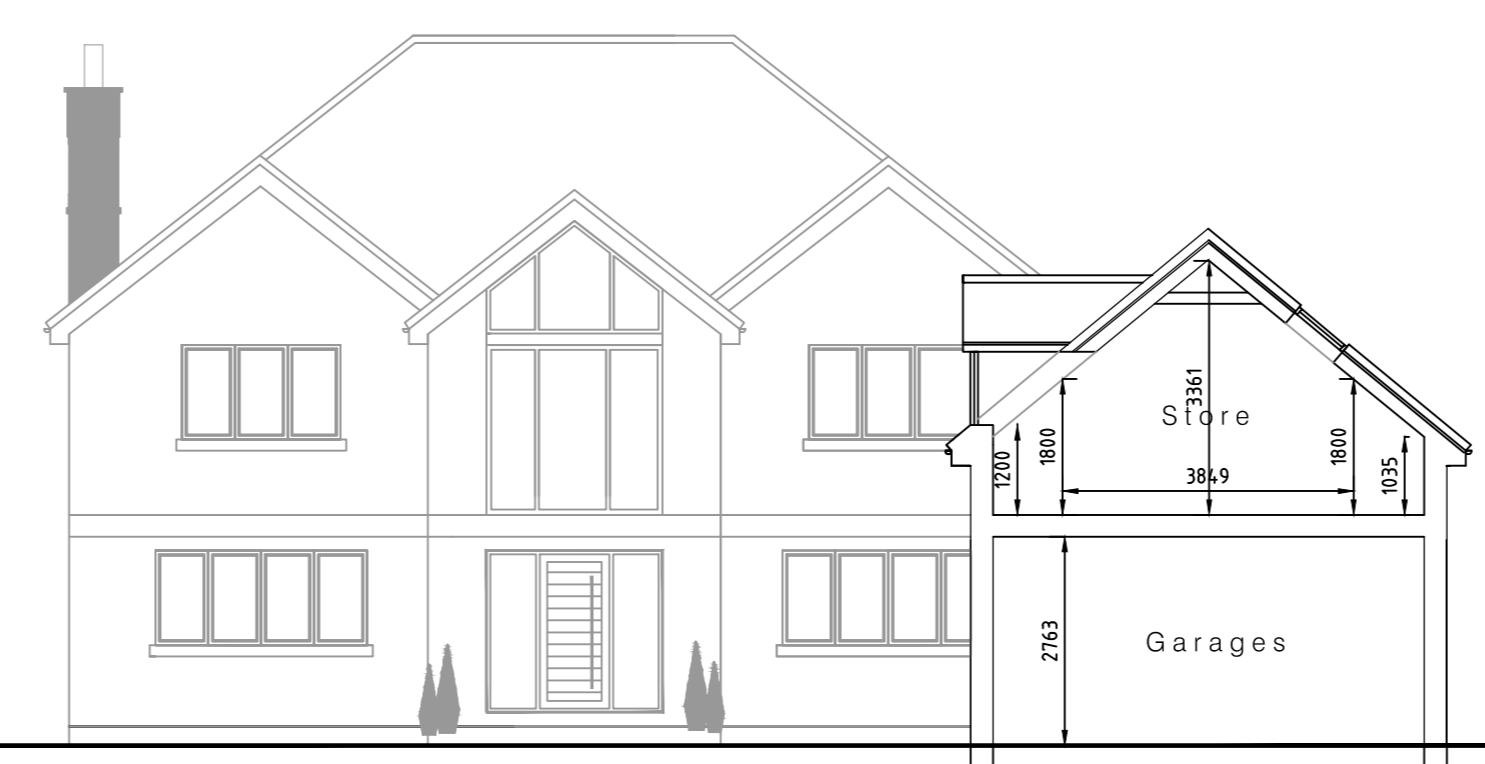

Front Section

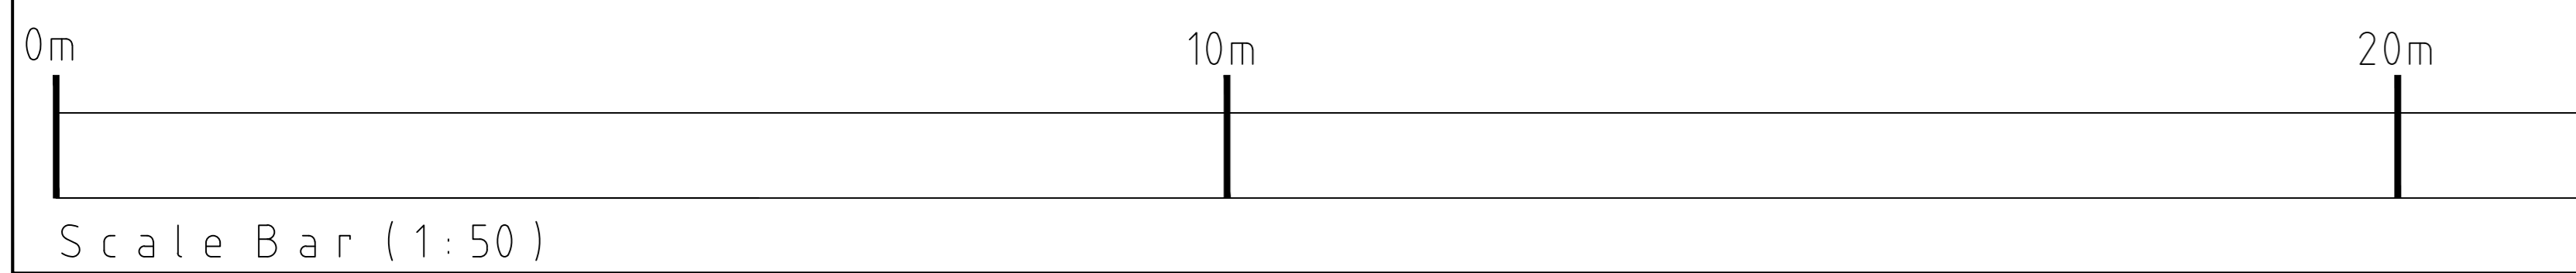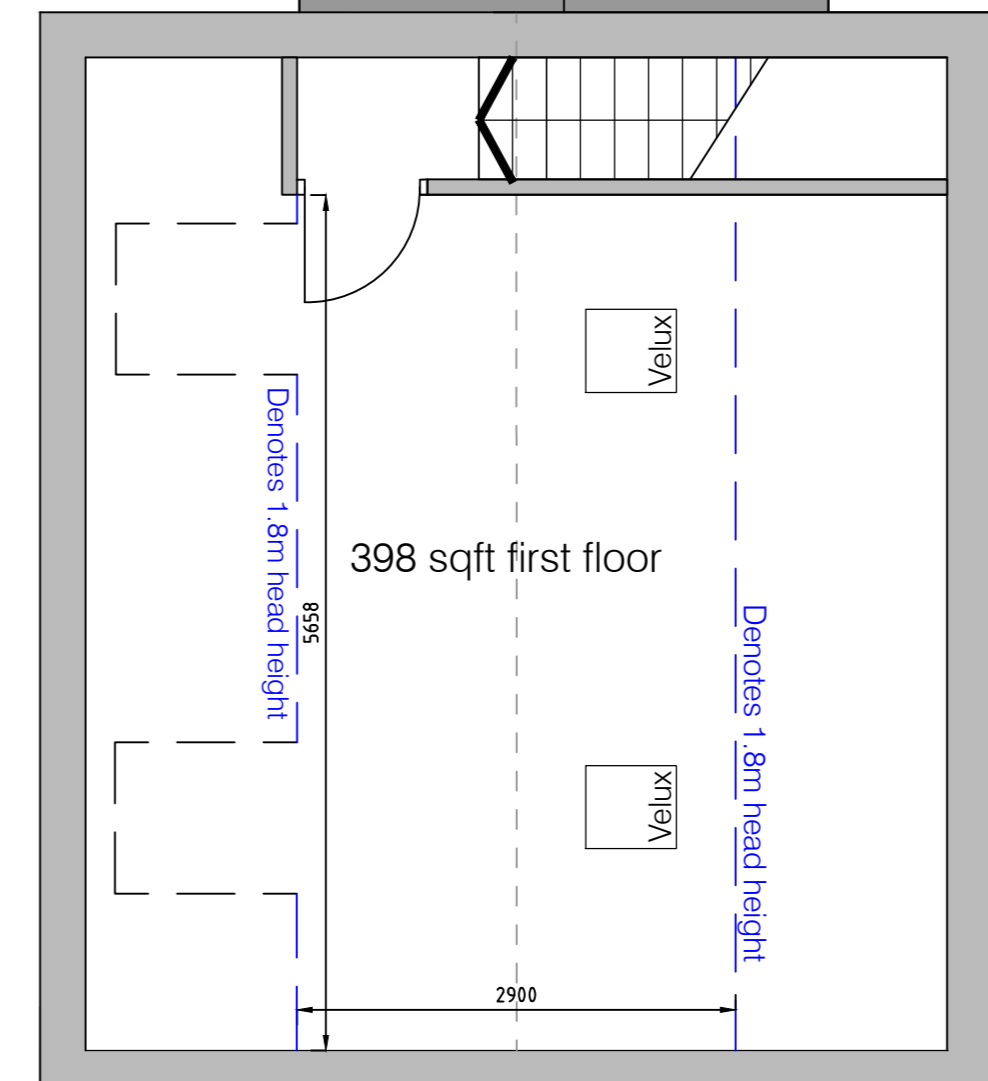

Notes

- All dimensions must be checked on site and not scaled from this drawing, any discrepancies to be reported to the office below.
- The Contractor shall make a survey of the site and shall be responsible for obtaining all dimensions and levels necessary for the proper construction of works as indicated.

Client
GIDDINGS

Job Title
**FIELD VIEW
MELTONBY
YO42 1PP**

Drawing Title
PROPOSED SCHEME

©Copyright
ELEVATION
ELEVATION DESIGN LTD
**DESIGN - CONSTRUCTION
PROJECT MANAGEMENT**
16 Wright Street Hull HU2 8JU
Telephone 01482 221155
Fax 01482 221105
Email forename@elevationdesign.org.uk

Revisions	Date	Description	DR	CH
A	23/11/21	Amended as per clients request	AU	CH
B	13/01/22	Amended as per clients request	AU	CH
C	13/01/22	Amended as per clients request	AU	CH
D	14/01/22	Amended as per clients request	AU	CH
E	31/01/22	Section added to drawing	AU	CH
F	04/02/22	Section added to drawing	AU	CH

Status
APPROVAL

Scale
A2- 1:100
A0- 1:50

Date
21/12/21

Drawn By
AU

Checked

Approved

Drawing No.
2348/03

Rev
F