




3 East Elevation
1 : 100

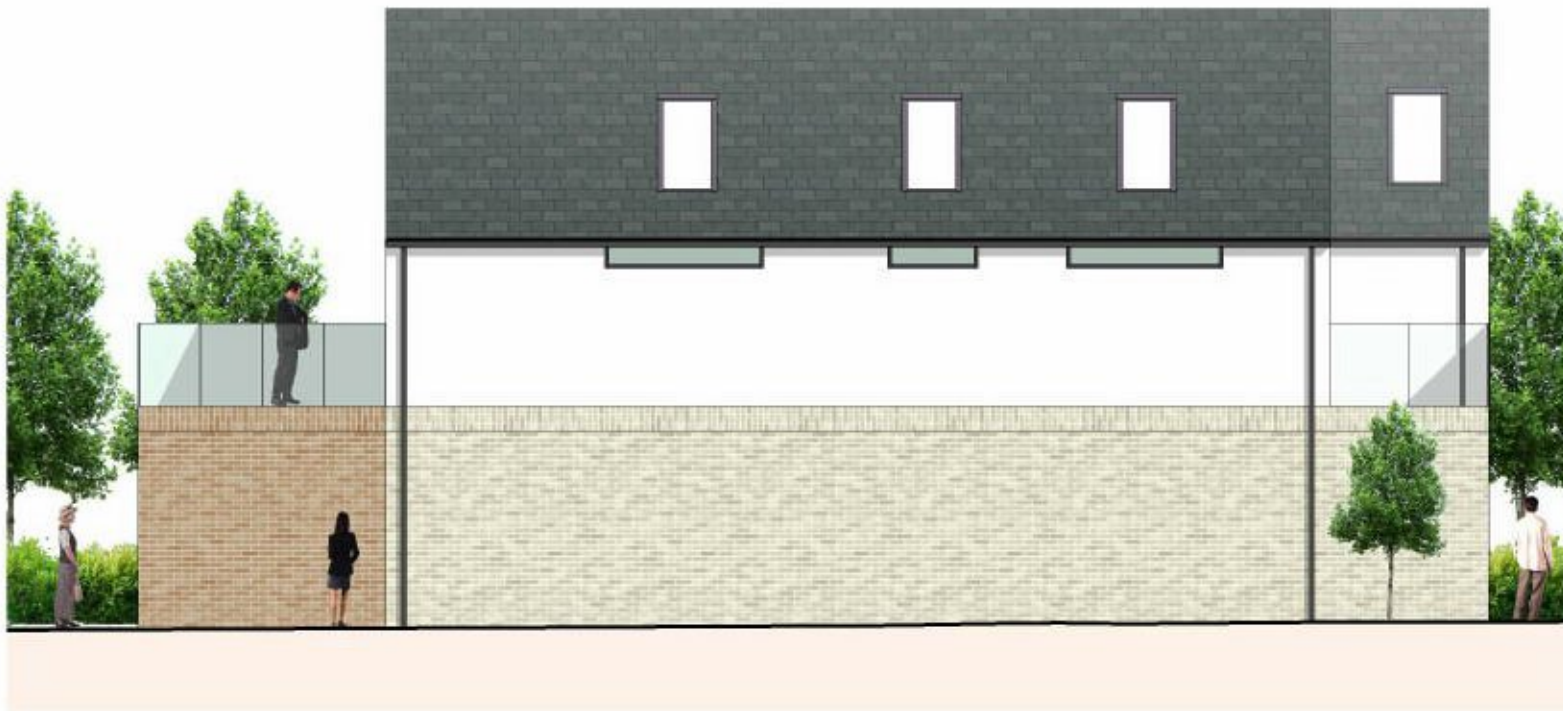

1 Front Elevation
1 : 100



4 West Elevation
1 : 100



2 Rear Elevation
1 : 100

DO NOT SCALE FROM THIS DRAWING. WORK TO FIGURED DIMENSIONS ONLY. THIS DRAWING IS THE COPYRIGHT OF STANLEY BRAGG ARCHITECTS LTD AND SHOULD NOT BE REPRODUCED WITHOUT THEIR EXPRESS PERMISSION.


STANLEY BRAGG
architects

STANLEY BRAGG ARCHITECTS LIMITED
PAPPUS HOUSE, FIRST FLOOR, TOLLGATE WEST, COLCHESTER,
ESSEX, CO3 8AQ

3rd FLOOR, ELDON HOUSE, ELDON STREET,
LONDON, EC2M7LS

P1	Planning Submission	VT	19.01.22
REV	DESCRIPTION	DRN	DATE
DRAWING STATUS			
Planning Application			

Materials
Roof: Reconstituted Slate
Walls: Render / Facing bricks
Windows: Powder coated aluminium

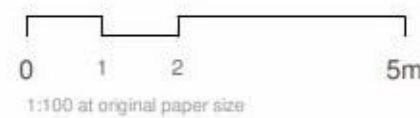

CLIENT
HARDING

PROJECT
WIX

DRAWING
Proposed Elevations

SCALE
1 : 100 @ A3

DRAWN
VT

CHKD
GR

DATE
Dec 2021

DRAWING NUMBER
6850-1301-P1