



GROUND FLOOR PLAN

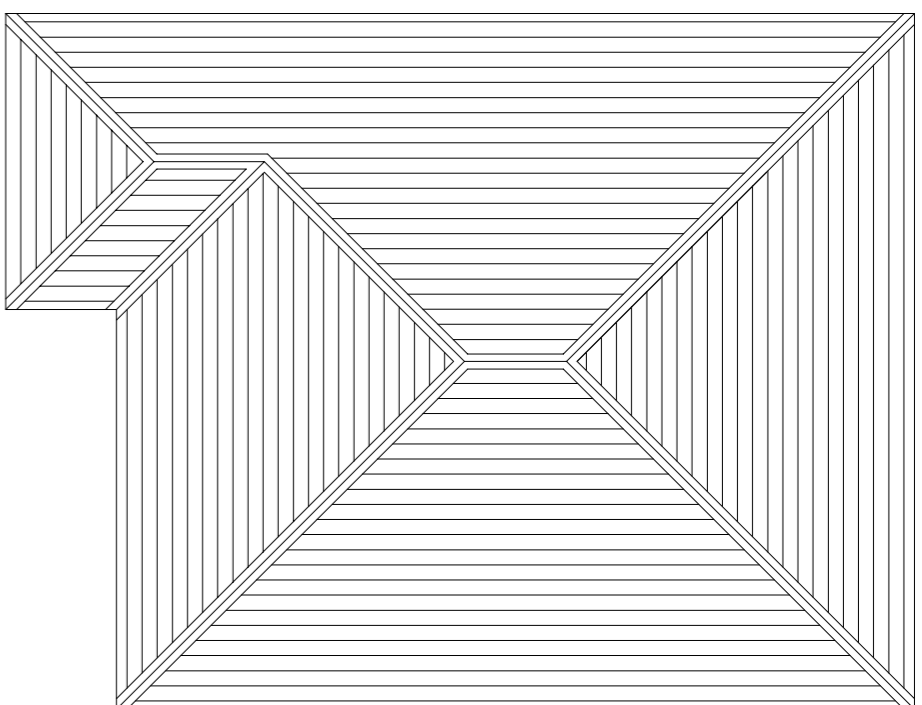


ROOF PLAN

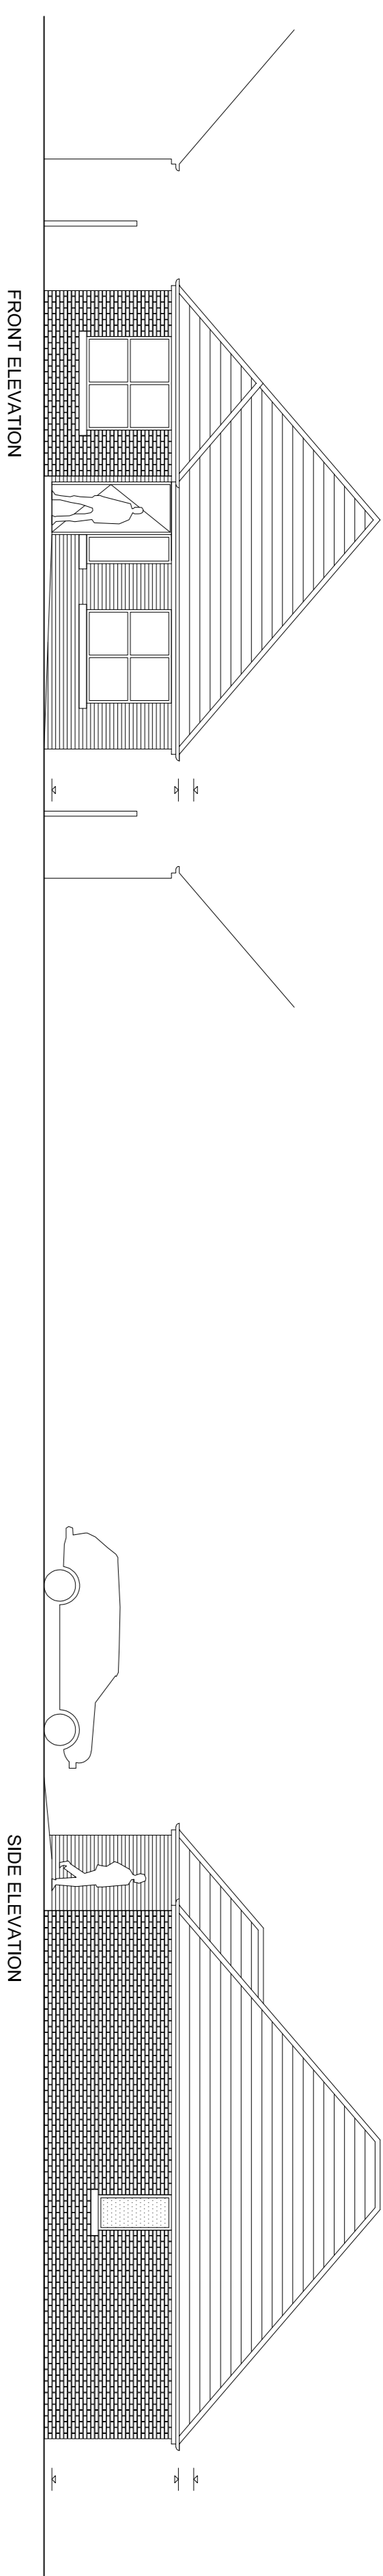

FRONT ELEVATION

SIDE ELEVATION

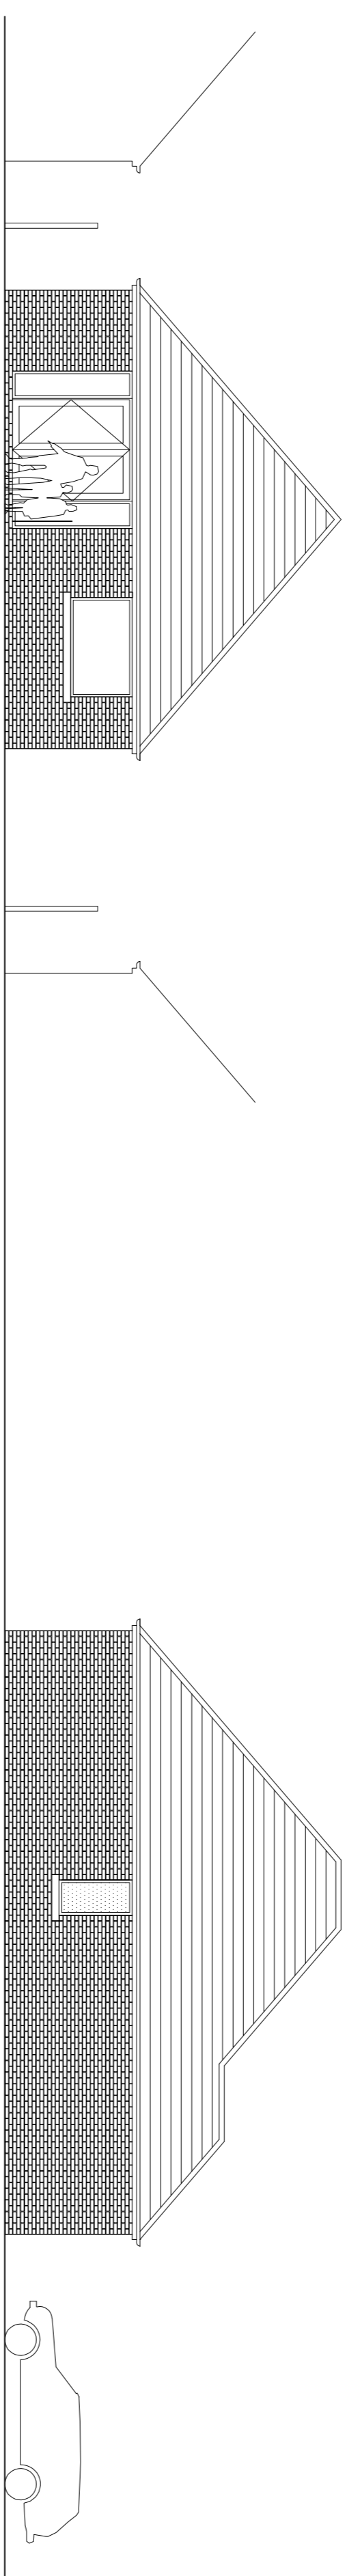

REAR ELEVATION

SIDE ELEVATION



SITE PLAN NOT TO SCALE

This drawing must not be scaled. Discrepancies are to be reported to the Architect immediately. All dimensions are approximate and are to be checked on site. All information to be subject to site surveys. This drawing, or any portion of it must not be reproduced without prior consent from the Architect.
© Joseph Boniface Architects Ltd

F	- POS note removed. - Scale note added.	18/01/22	JB / AC
E	- Revision cloud removed. - Unit removed.	10/01/22	JB / AC
D	- POS amended. - Landscaping amended.	11/11/21	JB / AC
C	- Hedgerow position adjacent Stockydale Road amended. - Internal partition removed. - Site plan amended.	08/11/21	JB / AC
B	- Garage positions amended. - Initial issue.	04/11/21	JB / AC
A	- Initial issue.	28/10/21	JB / AC
V	- Initial issue.	14/09/21	JB / AC
Rev. Amendment		Date	By / Chk



Joseph Boniface Architects Ltd
01253 280 485
bonifacearchitects.co.uk
office@bonifacearchitects.co.uk
62 Caunce Street, Blackpool, FY1 3LA.

Project
New Residential Scheme,
Land off Midgeland Road,
Blackpool

Client
Mr. D. McKay

Drawing Title
Proposed Type B Plans and Elevations

Status
PLANNING

Scale
1:100 @ A1

Drawn By
JB

Date
14/09/2021

Revision
F

Drawing Number
JB363-PL-019