





5 Satellite Geographical Location Plan


- LEGEND:
- BB EN 771 - Bricks
 - Double Glazed Aluminum Frame Shop Front
 - Pine Wood Fencing
 - Canopy Around Perimeter Fuel Refill Area

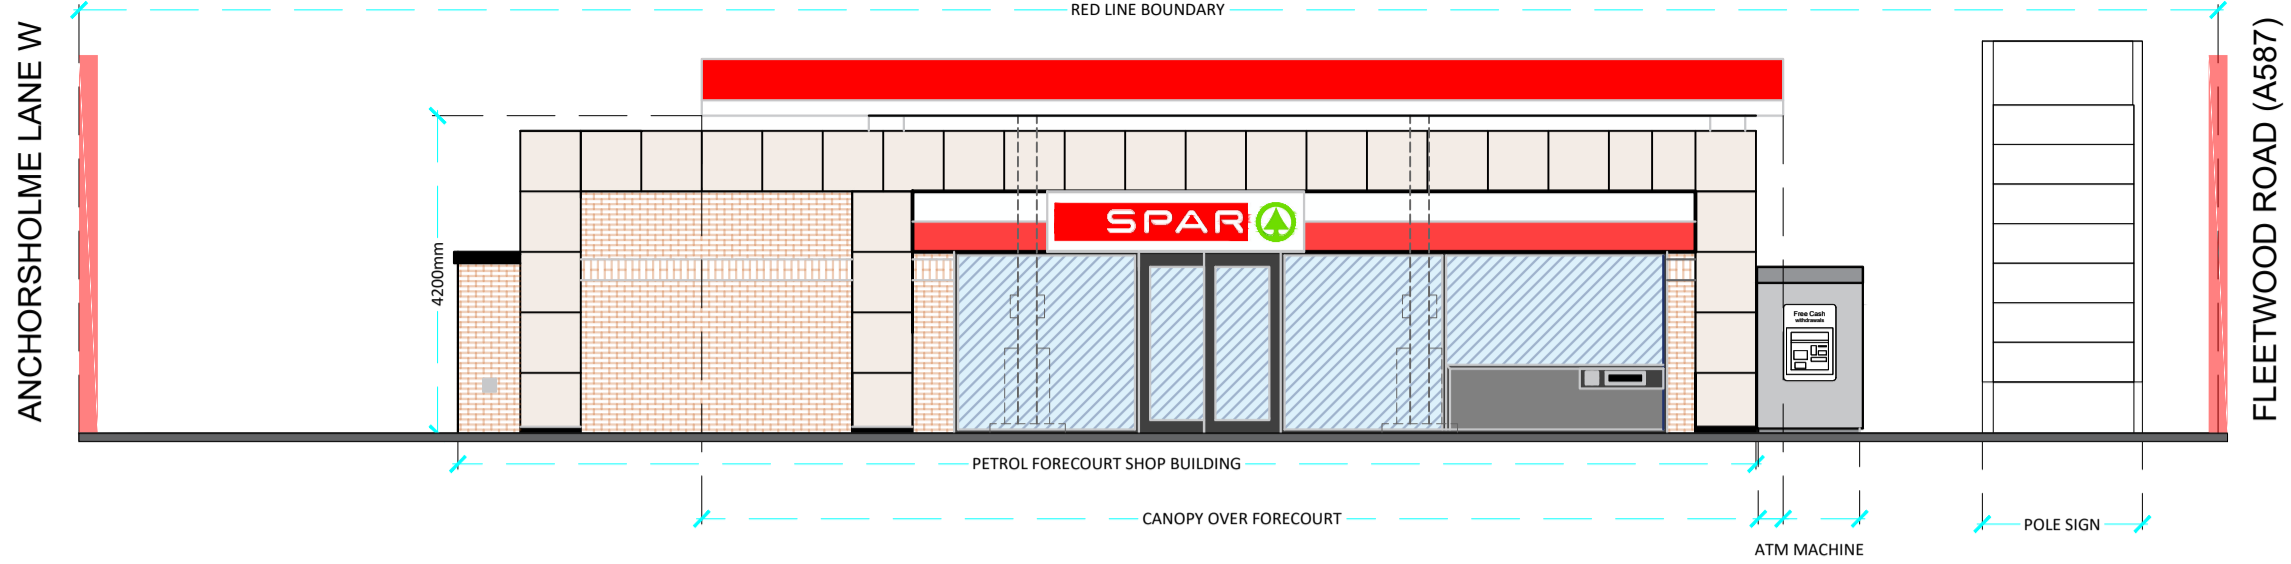

1 Existing Front Elevation

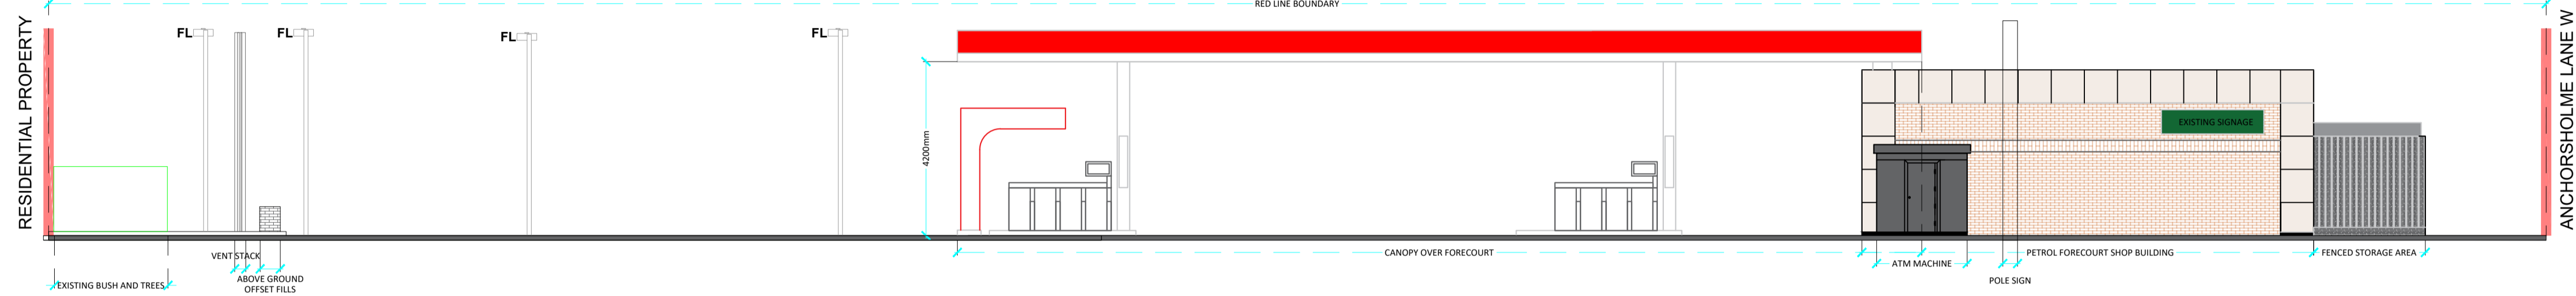

2 Existing Side Elevation

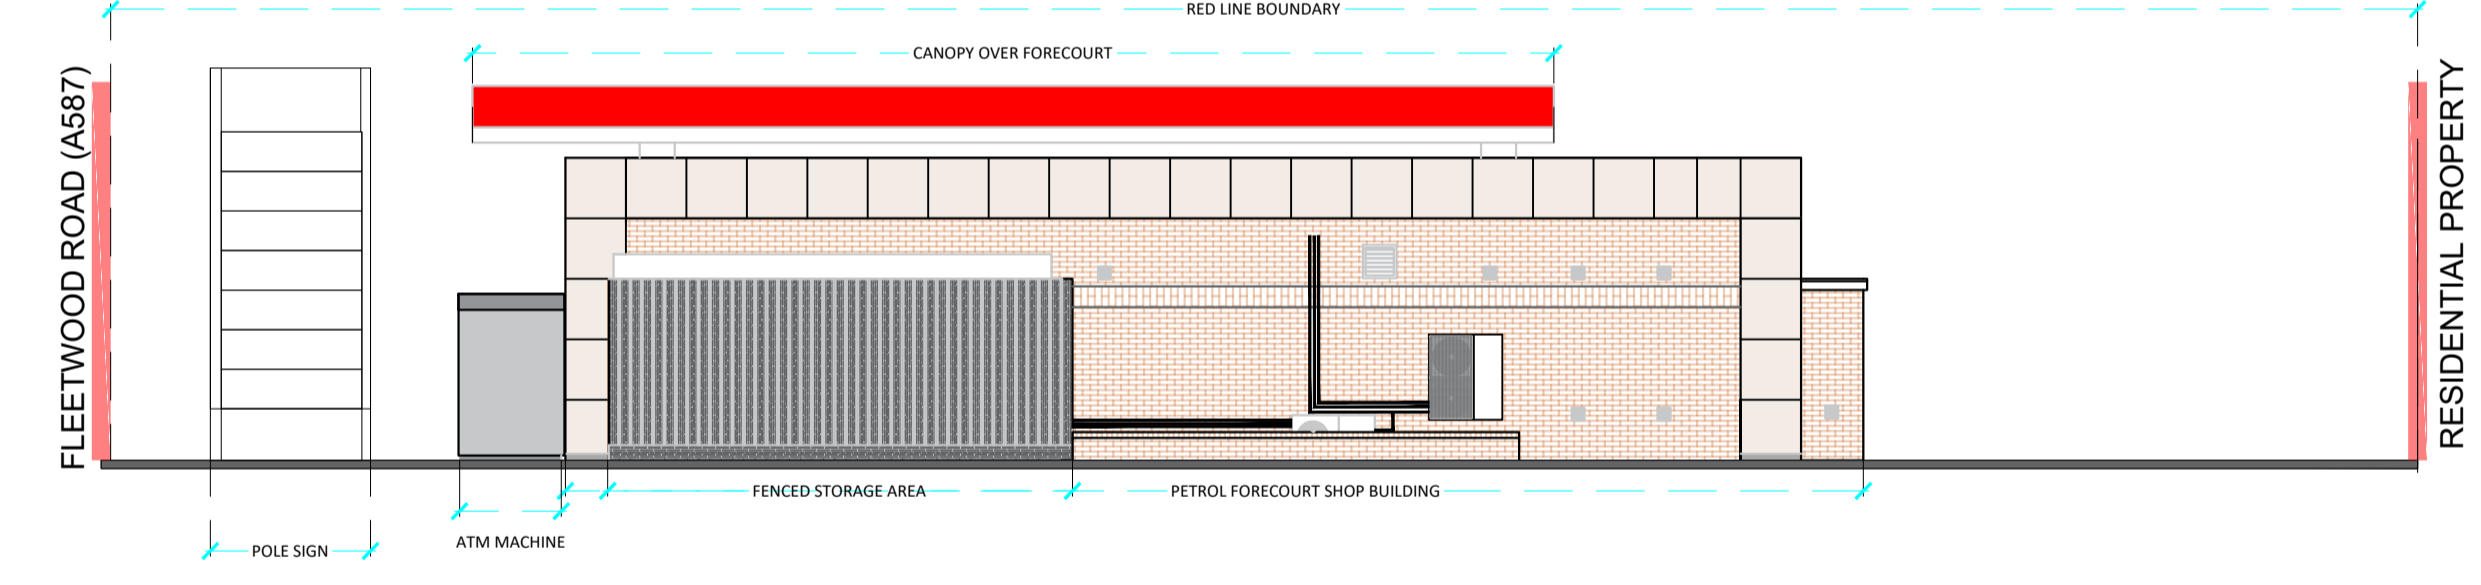

3 Existing Rear Elevation



6 Existing Floor Plan



4 Existing Side Elevation




Anchorsholme
Fleetwood Road,
Thornton-Cleveleys
FY5 1LZ

Existing Elevations Plan
Drawing No: EGXHURI.01PLN2
Scale: 1:100 @ A1
Issue Date: 08/12/2021
Drawn: MIK
Checked: KA

Revision Notes

No.	Date	Description

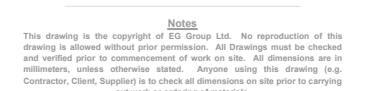

This drawing is the copyright of EG Group Ltd. No reproduction of this drawing is allowed without prior written permission. All drawings shall be subject to the conditions of the contract. The client shall be responsible for the accuracy of the information provided. The client shall be responsible for the accuracy of the information provided.