



Existing Ground Floor Plan


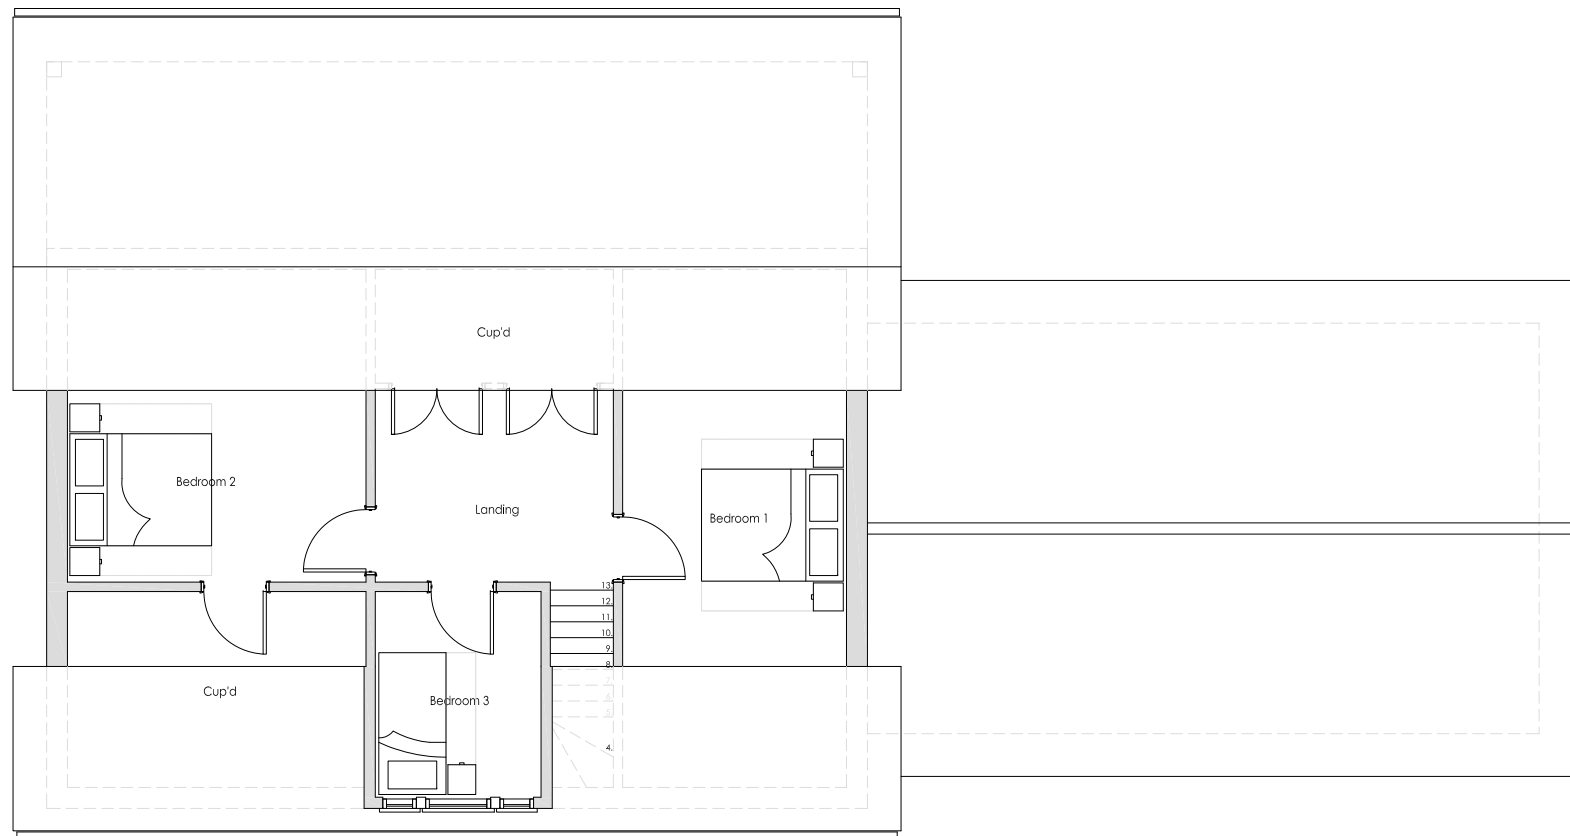


Existing First Floor Plan

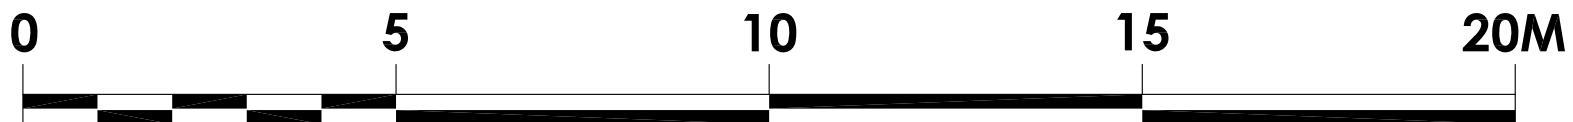

SCALE 1:100

Site Map  
Scale 1:1250

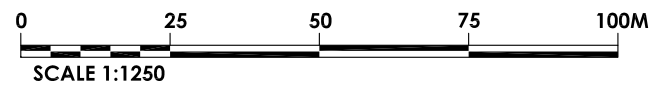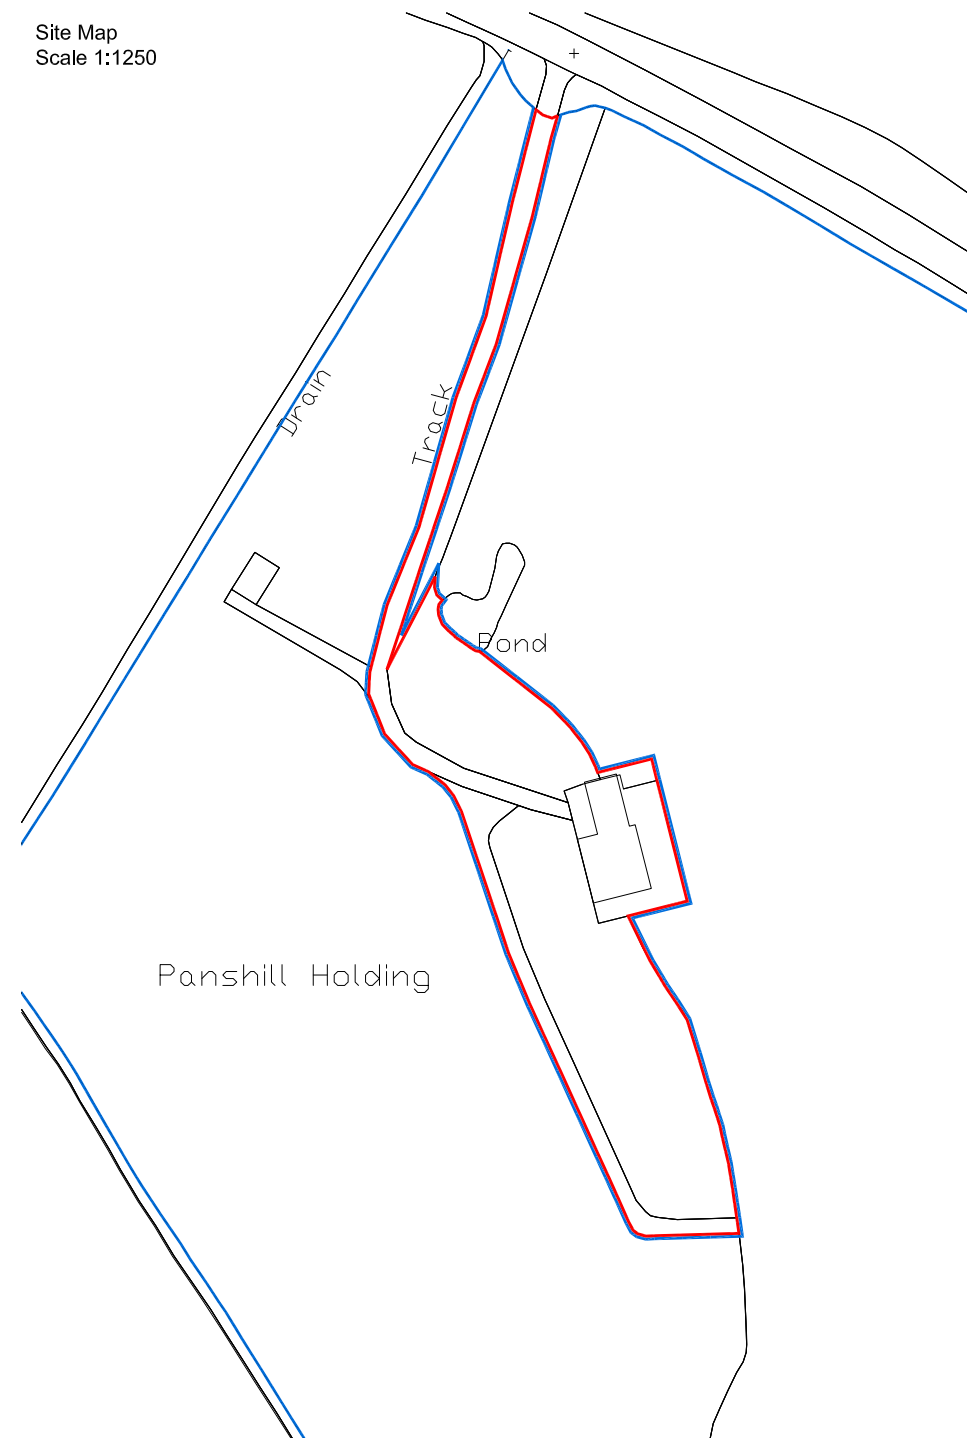

SCALE 1:1250

notes

- The contractor is responsible for checking dimensions, tolerances, and references. Any discrepancy to be verified with the Architect before proceeding with the works.
- Where an item is covered by drawings to different scales the larger scale drawing is to be worked to.
- Do not scale drawing. Figured dimensions to be worked to in all cases.
- This drawing to be read in conjunction with the following:

**SERVICES REGULATIONS:**  
Any work carried out to or which affects new or existing services must be in accordance with the bye laws or regulations of the relevant statutory authority and be to the inspectors satisfaction.

**DIMENSIONS:**  
The accuracy of dimensions scaled from the drawings is not guaranteed. Obtain from the Architect any dimensions required but not given in figures on the drawings nor calculable from the figures on the drawings.

**ACCURACY / SETTING OUT GENERALLY:**  
Check the levels and dimensions of the site against those shown on the drawings. Notifications to be given to the Architect in writing of any discrepancies and obtain an instruction from the Architect before proceeding. Inform the Architect when overall setting out is complete and before commencing construction.

date	rev.	revision/author/checker
------	------	-------------------------

--	--	--

purpose of issue

survey

title  
Existing Floor Plans

scale 1:100@A3 date Jan 19

drawn by mc checked by

drawing no. rev.

18-001/S/002

project title

Panshill Holding, Murcott,  
Oxon, OX5 2RG