

All dimensions to be checked on site.  
 Do not Scale from the drawing.  
 Any discrepancies to be reported to the Project  
 Surveyor before the commencement of any works.




Front Elevation as Proposed at 1:100



Rear Elevation as Proposed at 1:100



Side Elevation as Proposed at 1:100

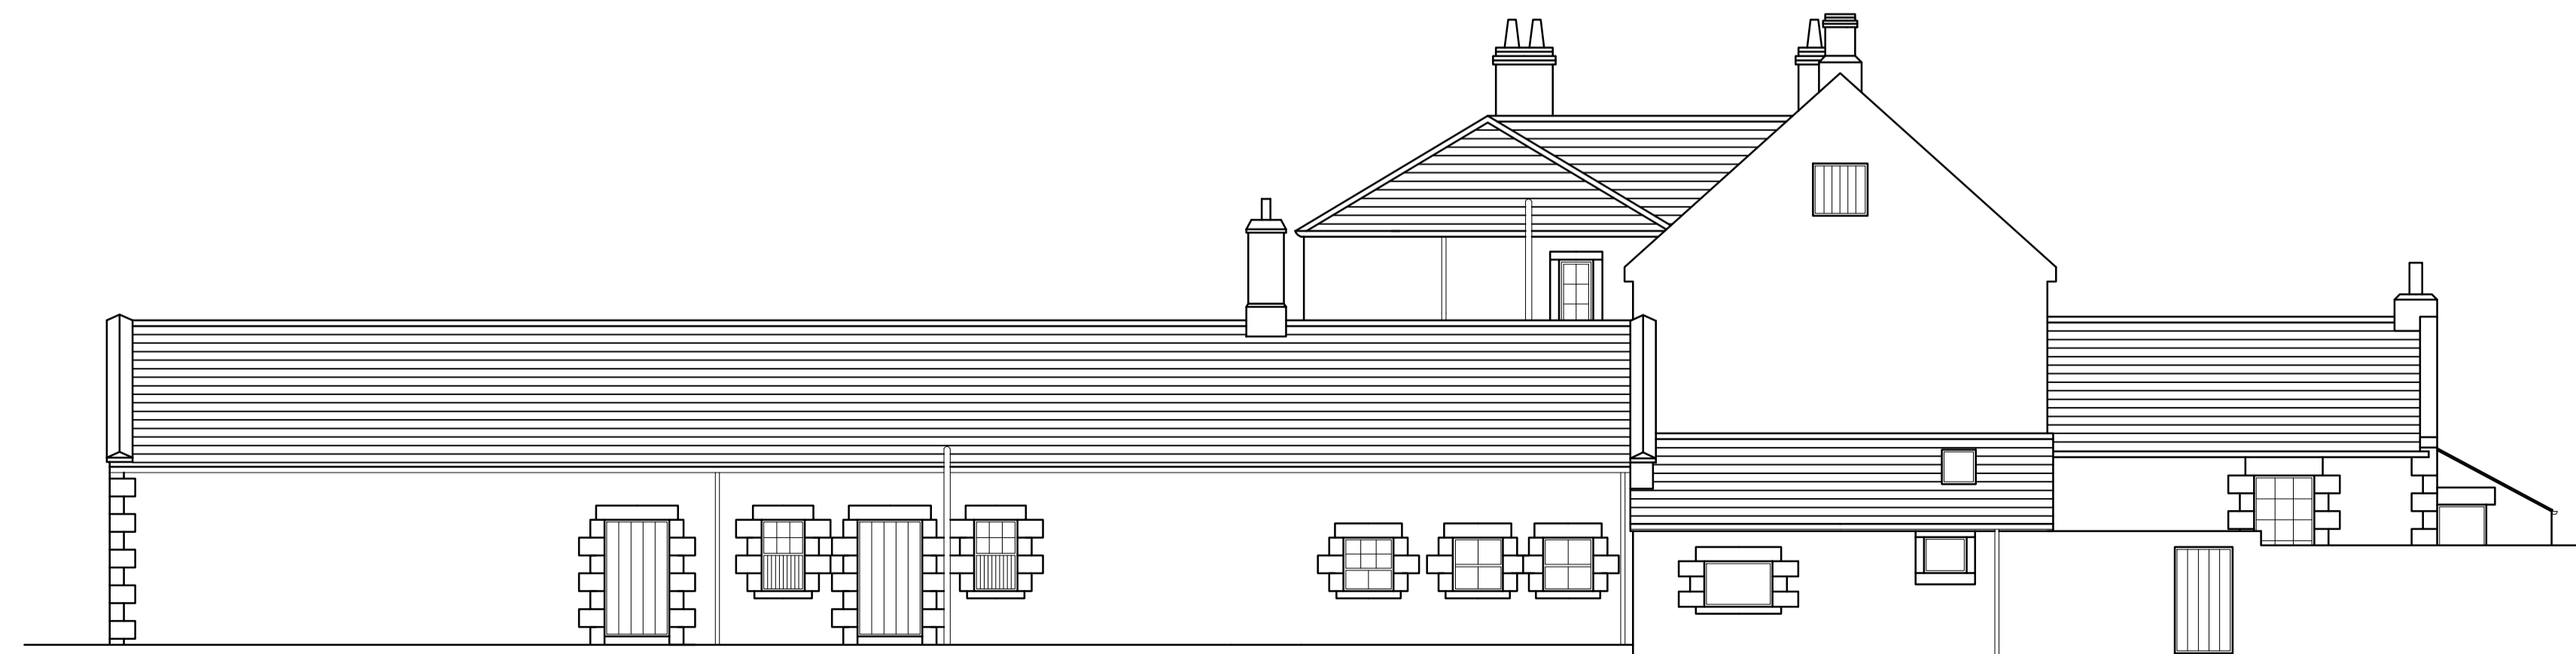

Side Elevation as Proposed at 1:100

Revisions:	Date:	Init:
<p><b>Sullivan Associates</b>            CHARTERED BUILDING SURVEYORS            Fourways 2, Diston Terrace, Amble,            Morpeth, Northumberland, NE65 0DT            Tel: 01665 513 010            email: info@sullivan-associates.co.uk</p>		
<p>Client:            Howick Estate</p>		
<p>Project:            Littlehoughton Hall            Littlehoughton            Northumberland, NE66 3JZ</p>		
<p>Drawing Title:  <b>Elevations            as Proposed</b></p>		
Drawn:	JR	Scale: A1 as shown
Checked:	RS	Date: Dec 2021
Project No:	Drawing No:	Rev No:
<b>21053</b>	<b>104</b>	<b>A</b>